

Do not scale from drawings. Verify all dimensions on site prior to construction. This drawing is to be read in conjunction with all relevant documents and drawings. Report all discepancies to Estates Directorate immediately. No unauthorised use, disclosure, storage or copying.

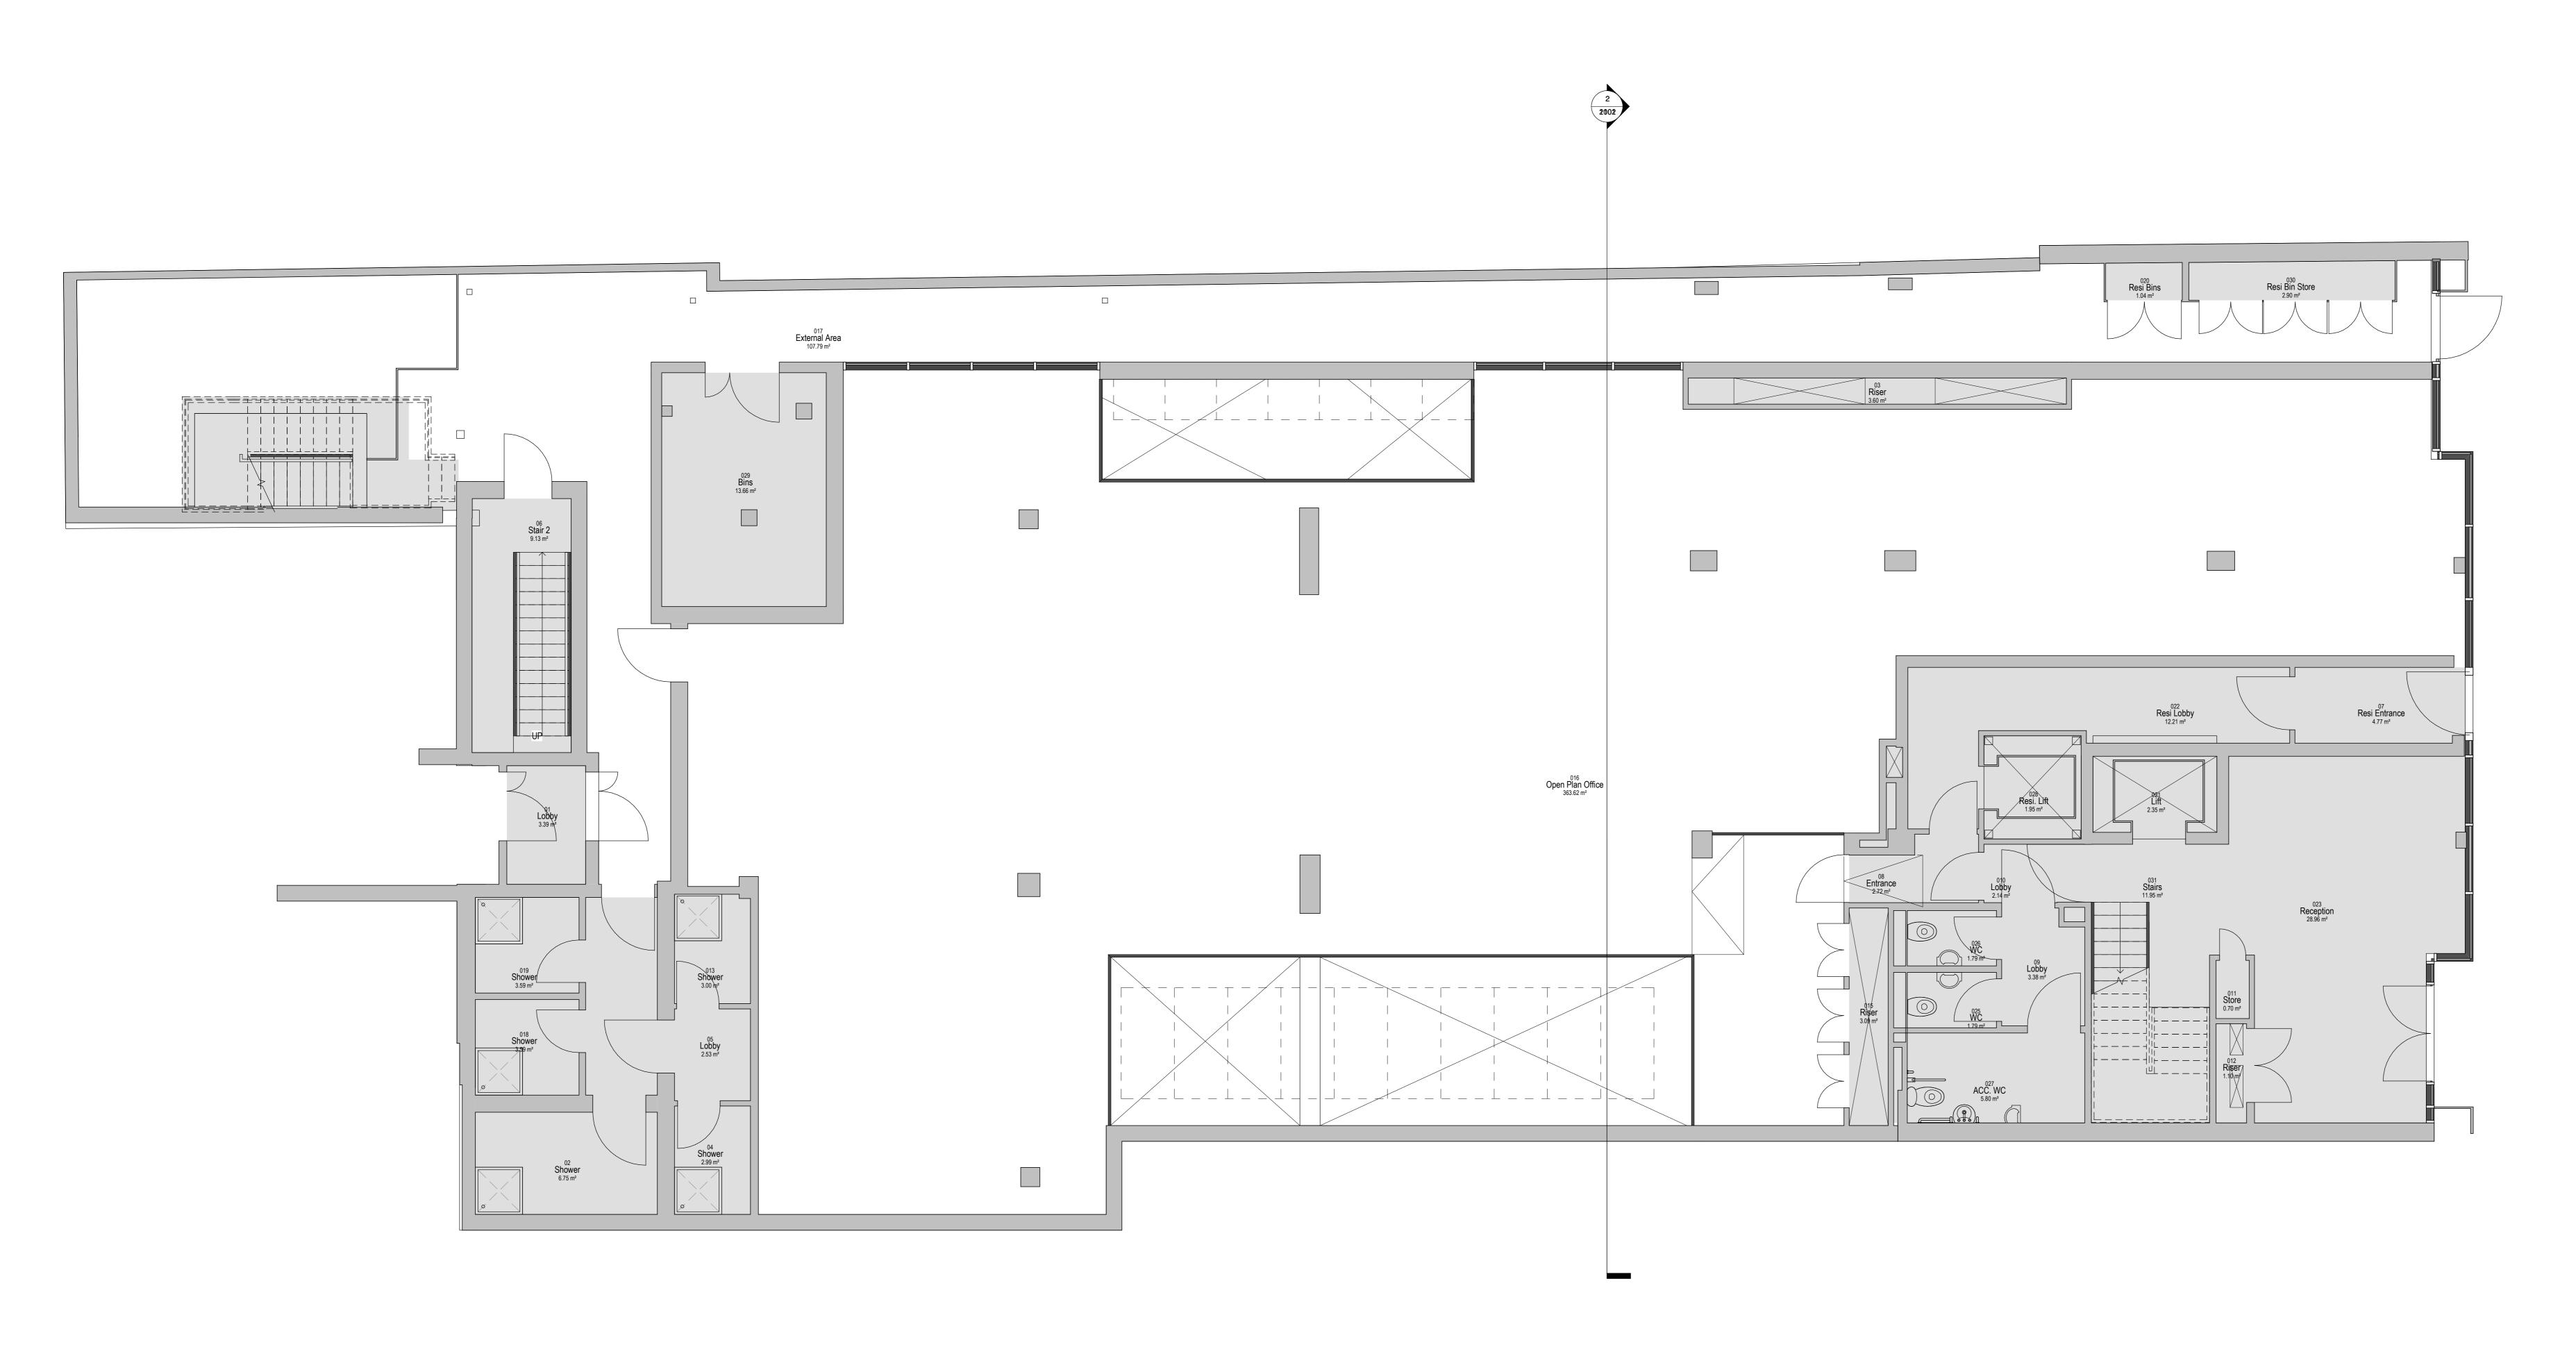

**Existing Ground Floor Plan**1:50

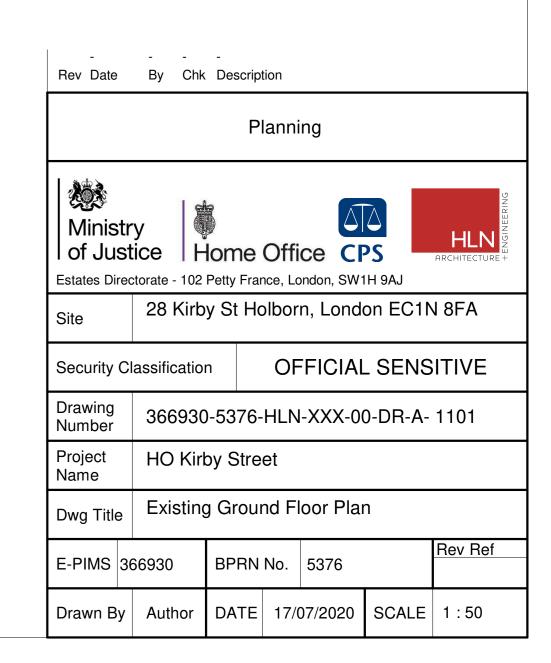

0.5 0 0.5 1 1.5 2 2.5 SCALE 1:50 m