


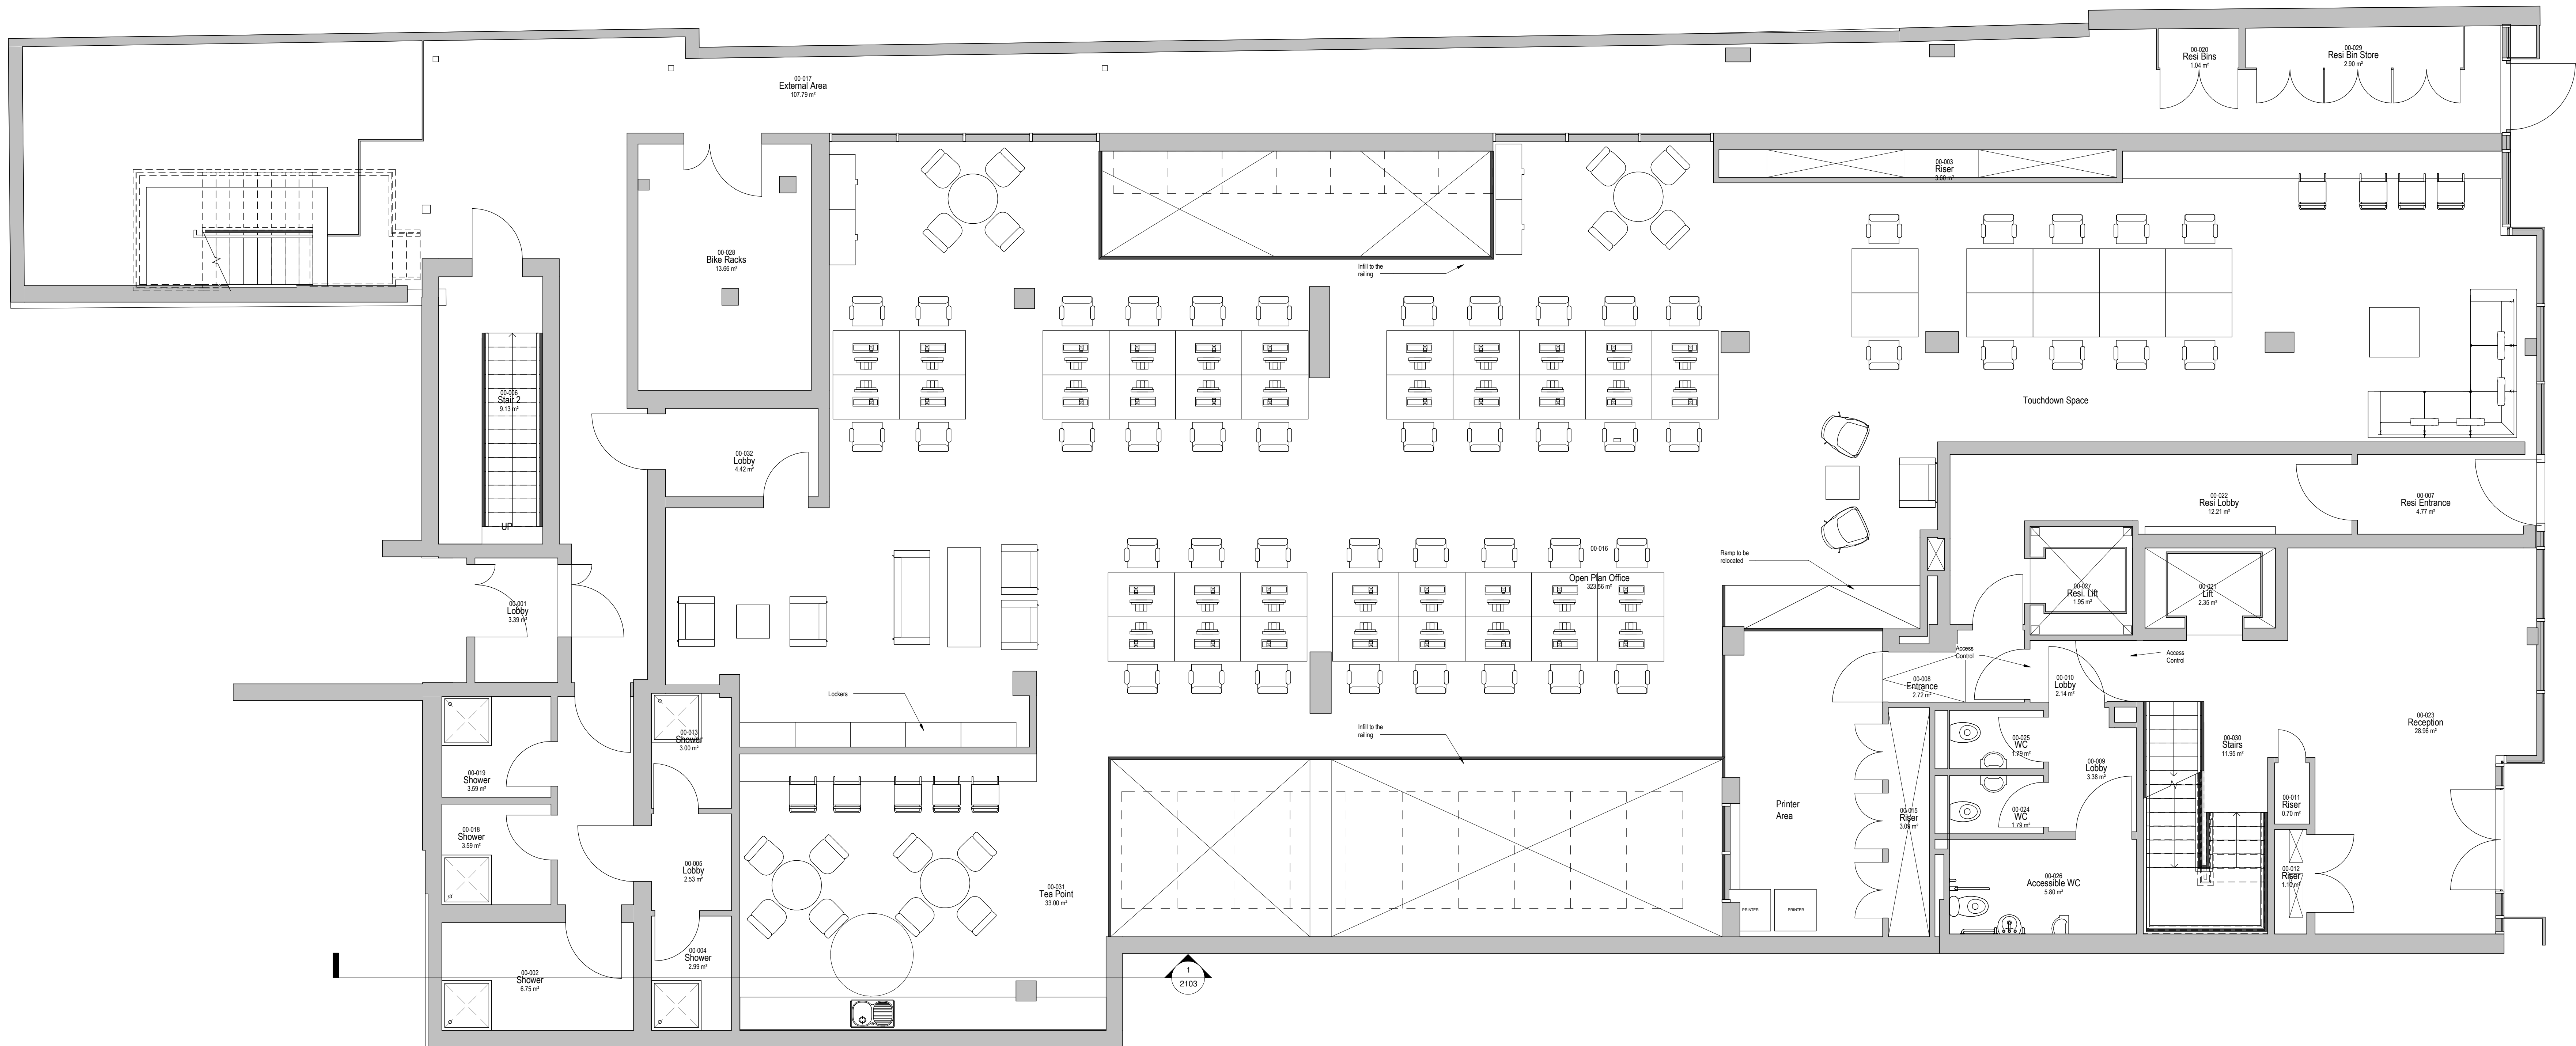

00 Proposed Ground Floor
1:50

Rev Date By Chk Description

Planning				
				
Estates Directorate - 102 Petty France, London, SW1H 9AJ				
Site	28 Kirby St Holborn, London EC1N 8FA			
Security Classification	OFFICIAL SENSITIVE			
Drawing Number	366930-5376-HLN-XXX-00-DR-A- 2001			
Project Name	HO Kirby Street			
Dwg Title	Proposed Ground Floor Plan			
E-PIMS	366930	BPRN No.	5376	Rev Ref
Drawn By	Author	DATE	11/11/2020	SCALE 1:50