
Do not scale from drawings. Verify all dimensions on site prior to construction. This drawing is to be read in conjunction with all relevant documents and drawings. Report all discepancies to Estates Directorate immediately. No unauthorised use, disclosure, storage or copying.

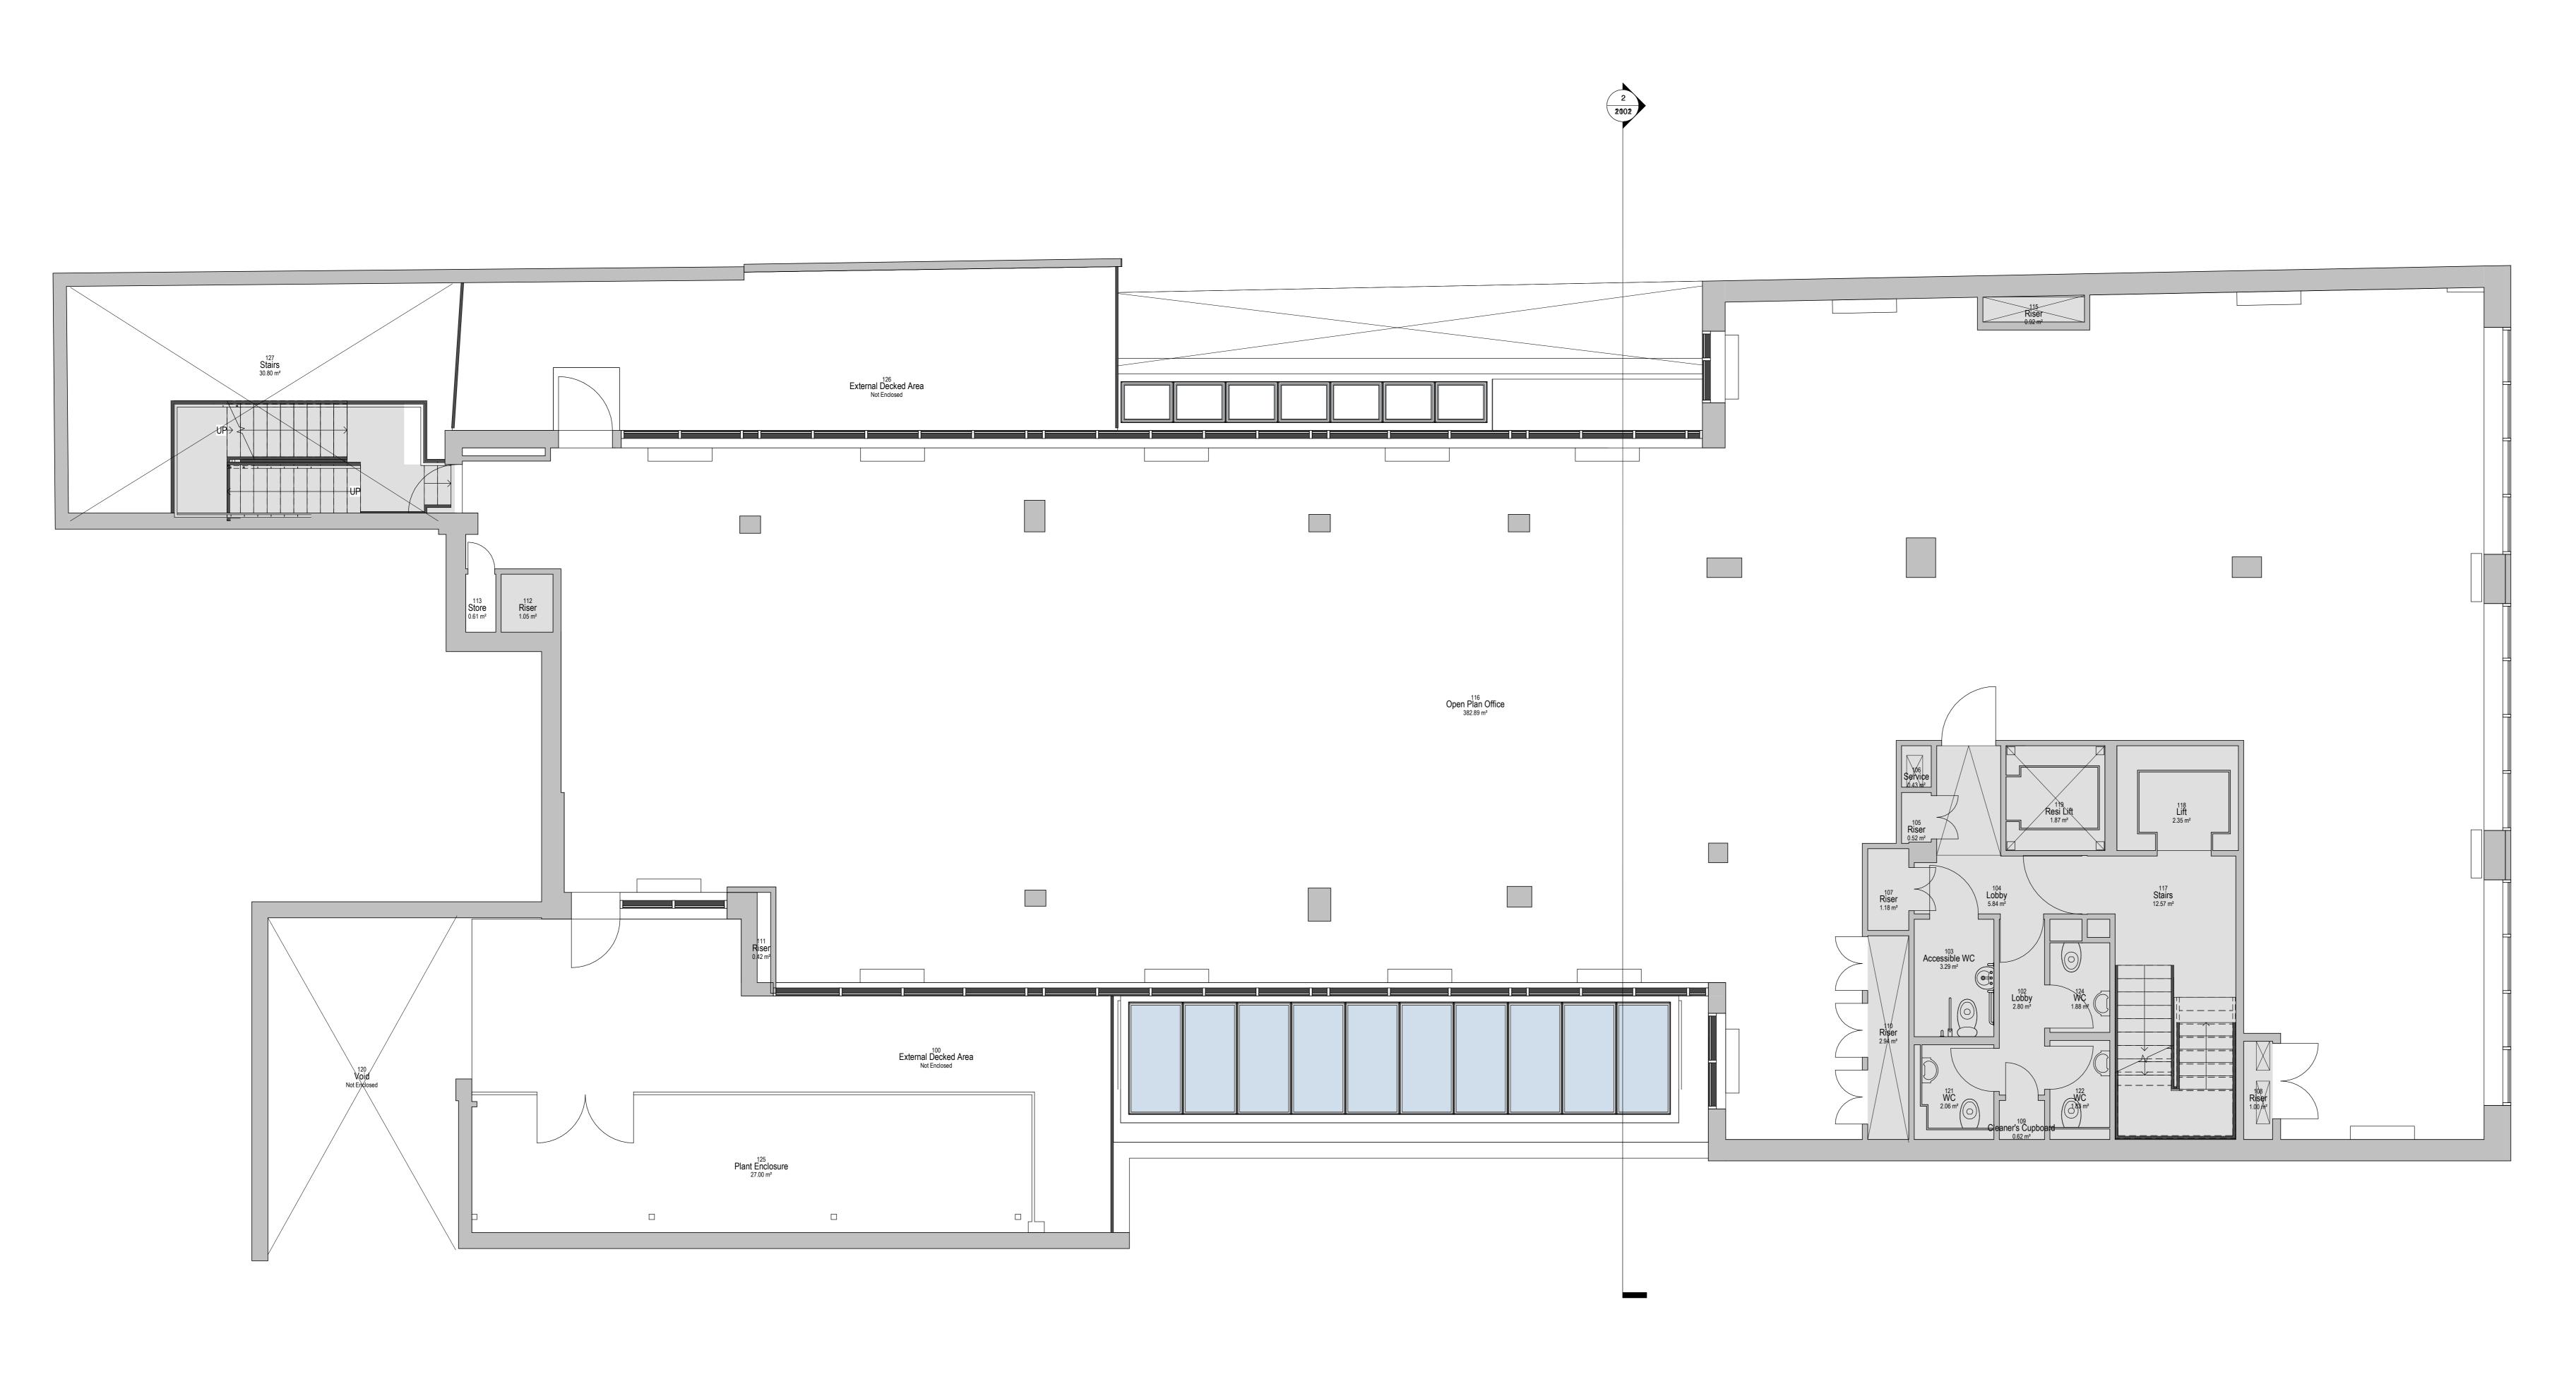

01 Existing First Floor Plan
1:50

Planning

Architectore

Estates Directorate - 102 Petty France, London, SW1H 9AJ

Site

28 Kirby St Holborn, London EC1N 8FA

Security Classification

OFFICIAL SENSITIVE

Drawing
Number

Drawing
Number

Addition

Project
Name

Dwg Title

Existing First Floor Plan

E-PIMS 366930

BPRN No. 5376

Rev Ref

Proyand By Author

DATE 17/07/2020

SCALE 1:50

0.5 0 0.5 1 1.5 2 2.5 SCALE 1:50 m