
© COPYRIGHT Estates Directorate

Do not scale from drawings. Verify all dimensions on site prior to construction. This drawing is to be read in conjunction with all relevant documents and drawings. Report all discepancies to Estates Directorate immediately. No unauthorised use, disclosure, storage or copying.

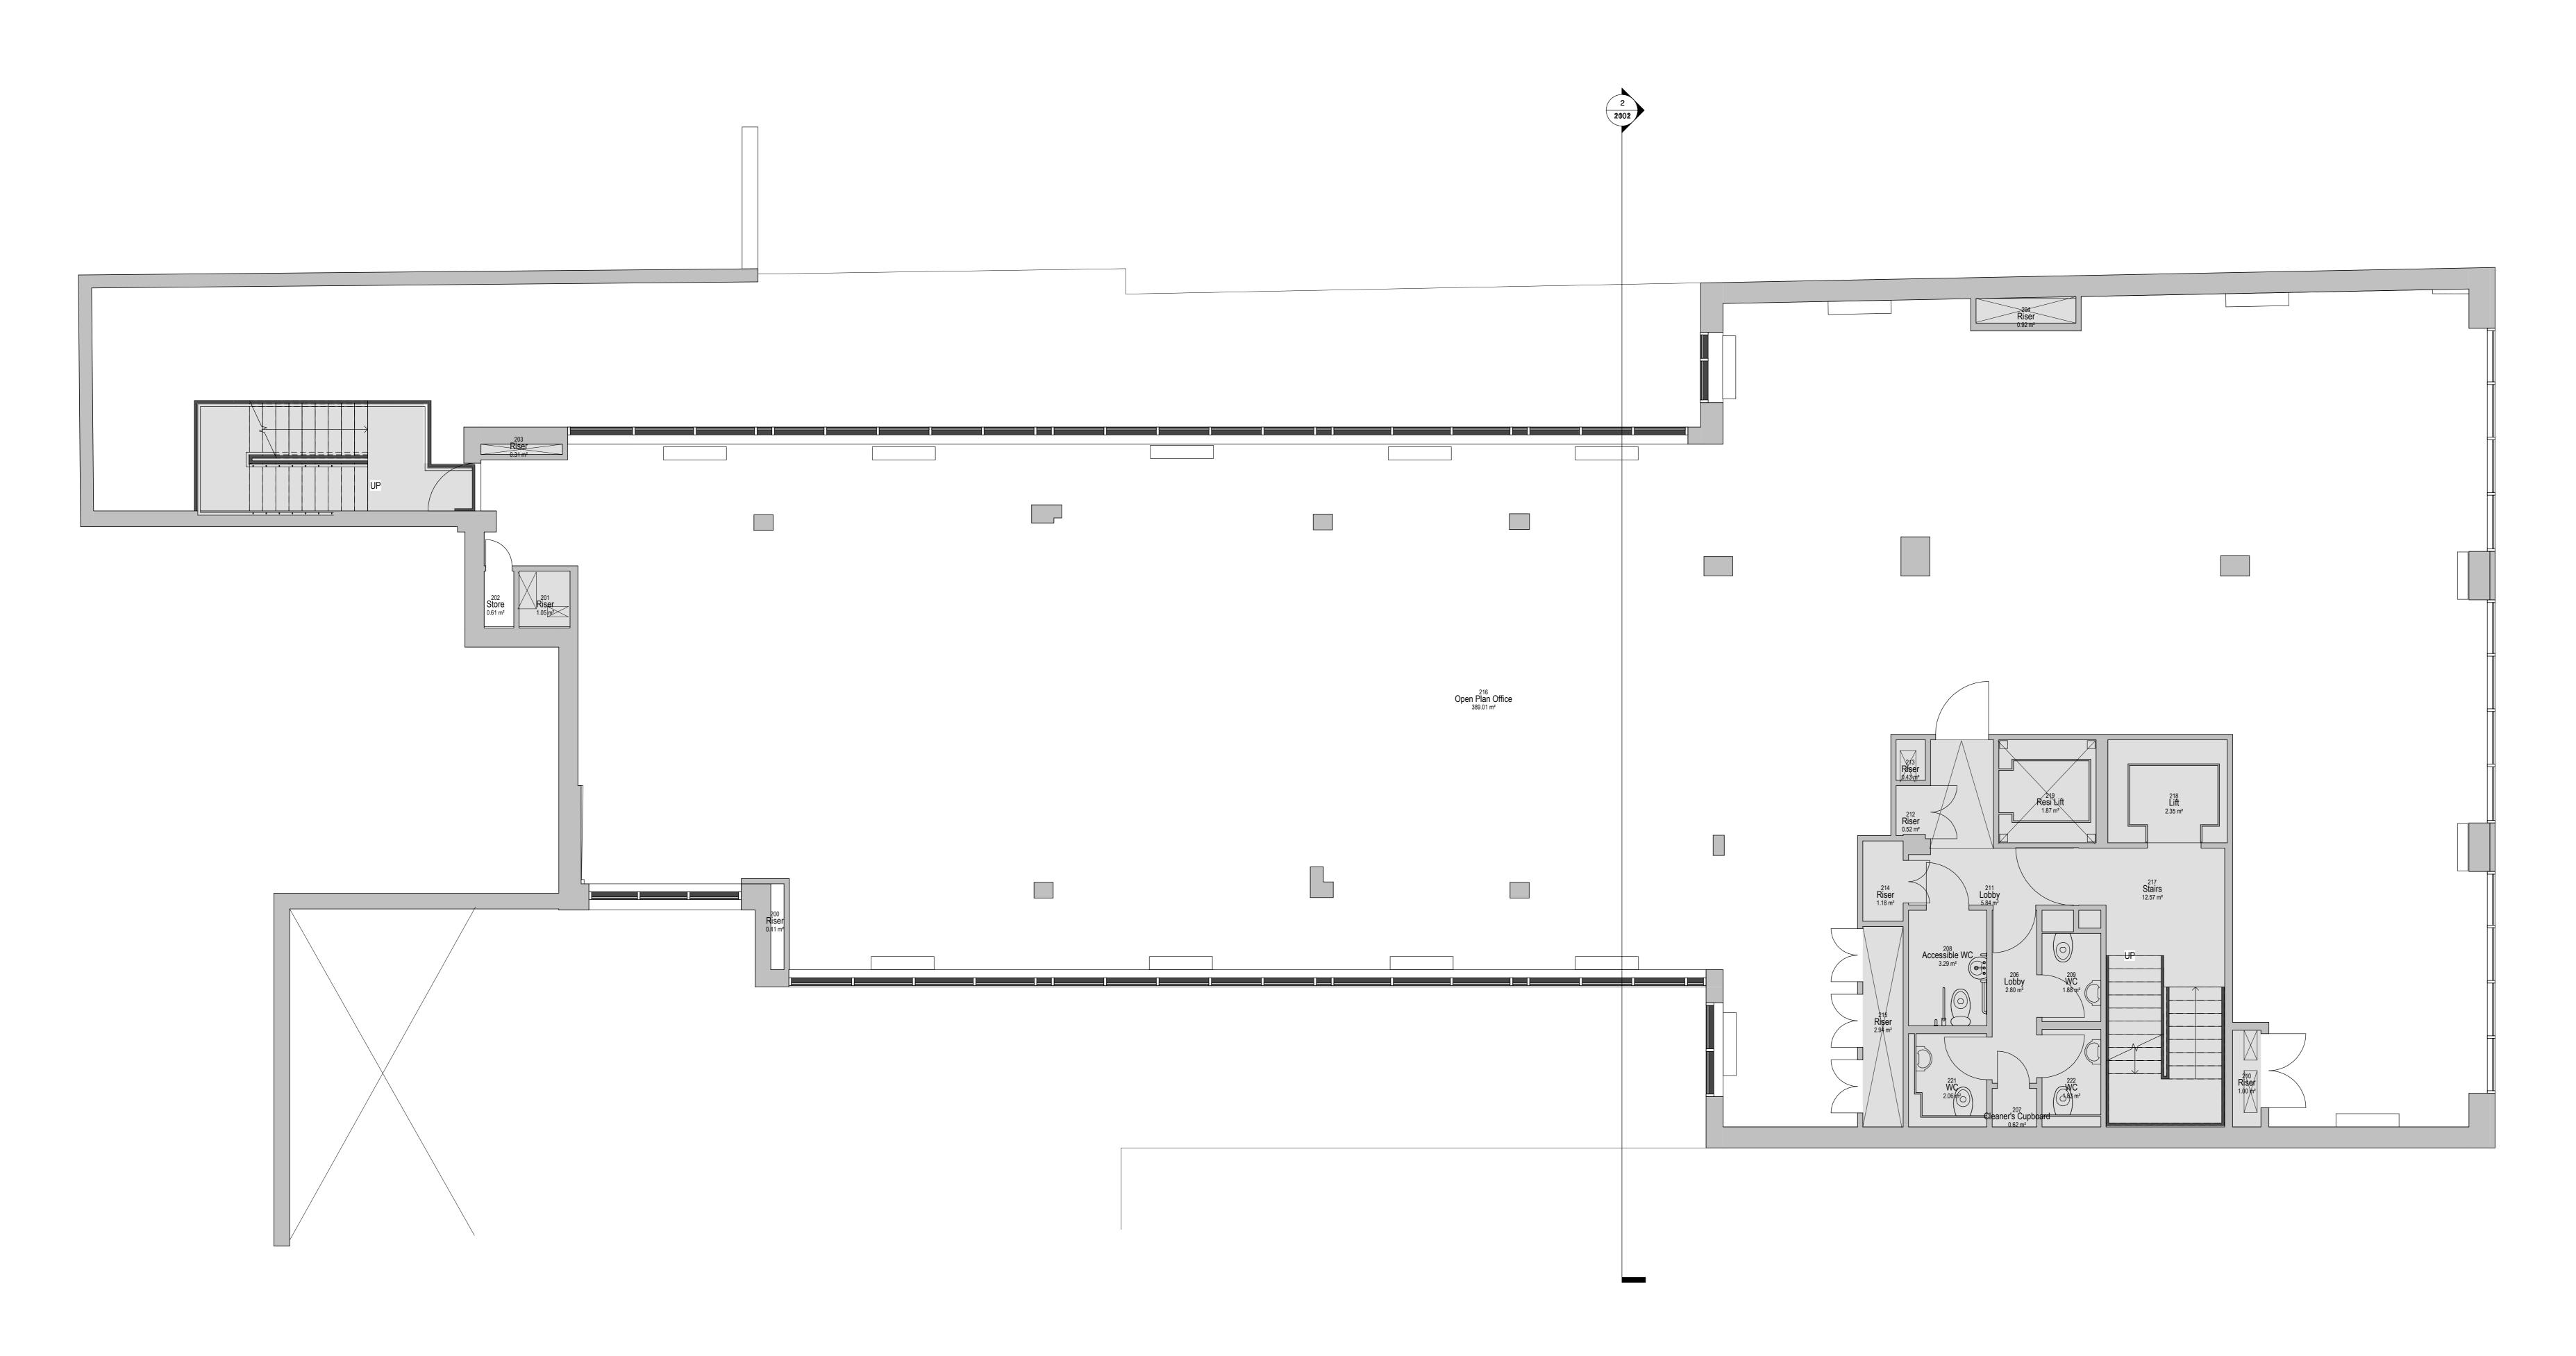

Existing Third Floor Plans1:50

Planning

Project Name

Project Name

Dwg Title

Existing Second Floor Plan

Project Name

Dwg Title

Existing Second Floor Plan

Rev Ref

Project Name

Dwg Title

Existing Second Floor Plan

Rev Ref

