


Do not scale from drawings. Verify all dimensions on site prior to construction. This drawing is to be read in conjunction with all relevant documents and drawings. Report all discepancies to Estates Directorate immediately. No unauthorised use, disclosure, storage or copying.

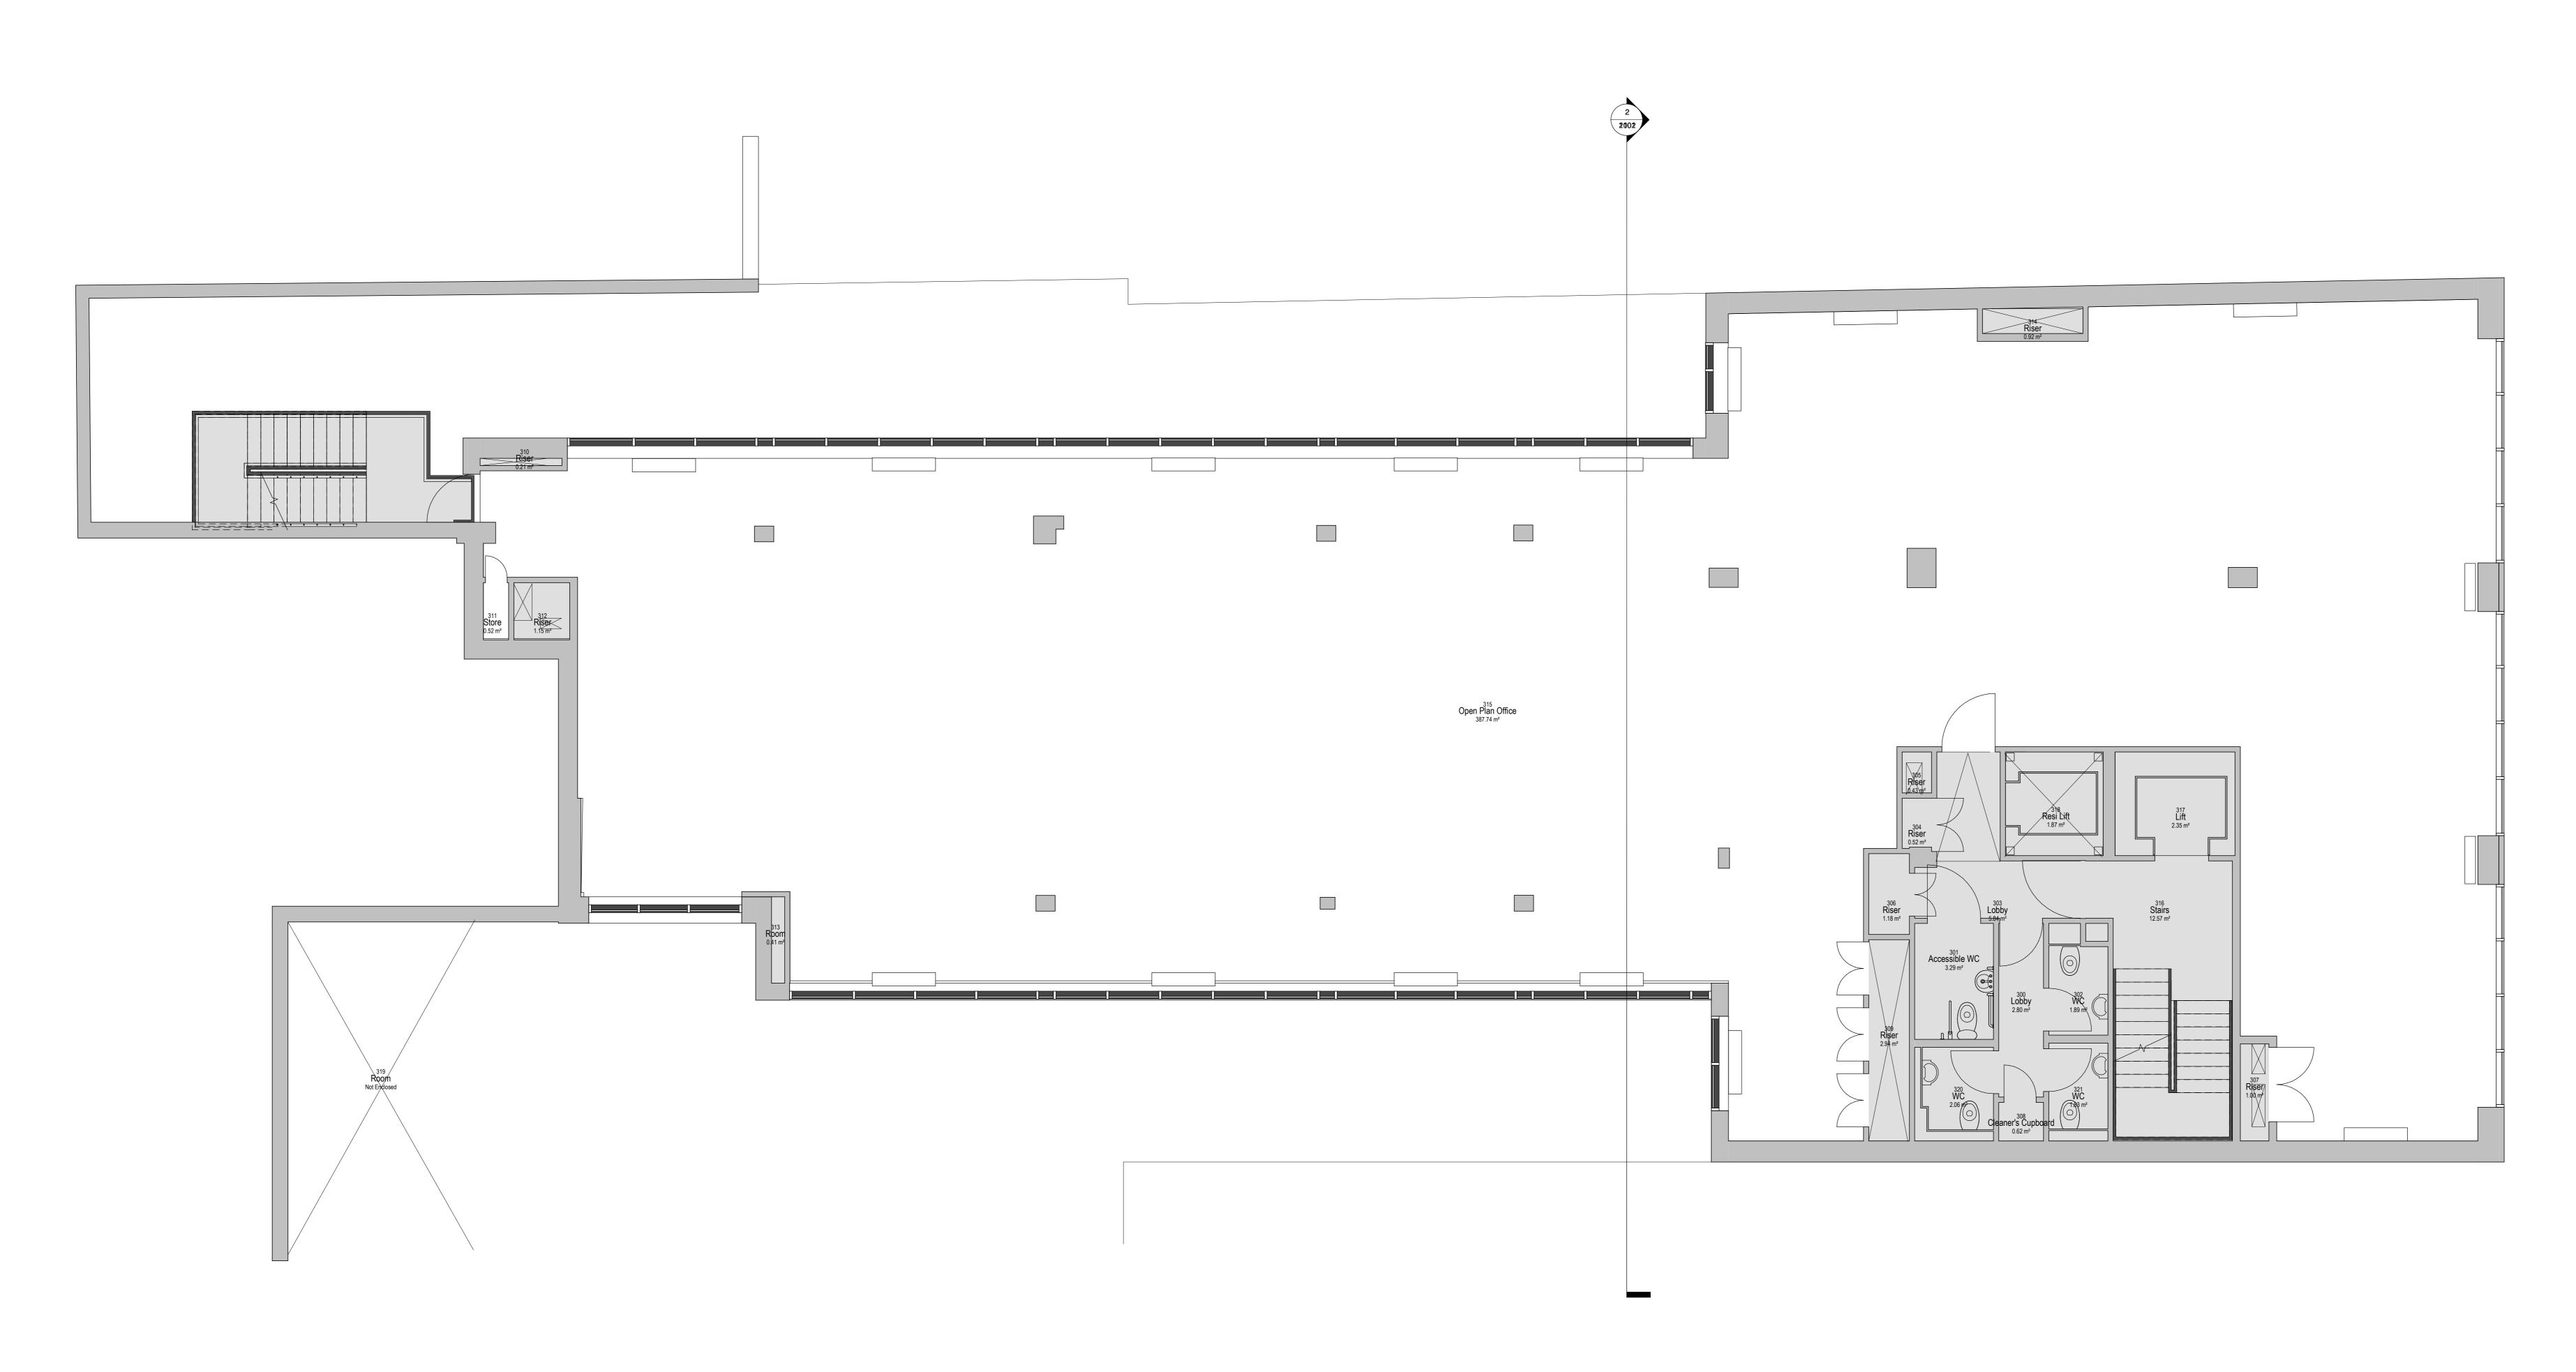

**Existing Third Floor Plan**1:50

Planning

Project Name

Project Name

Dwg Title

Existing Third Floor Plan

E-PIMS 366930

BPRN No. 5376

Prawn By Author DATE 17/07/2020 SCALE 1:50

