


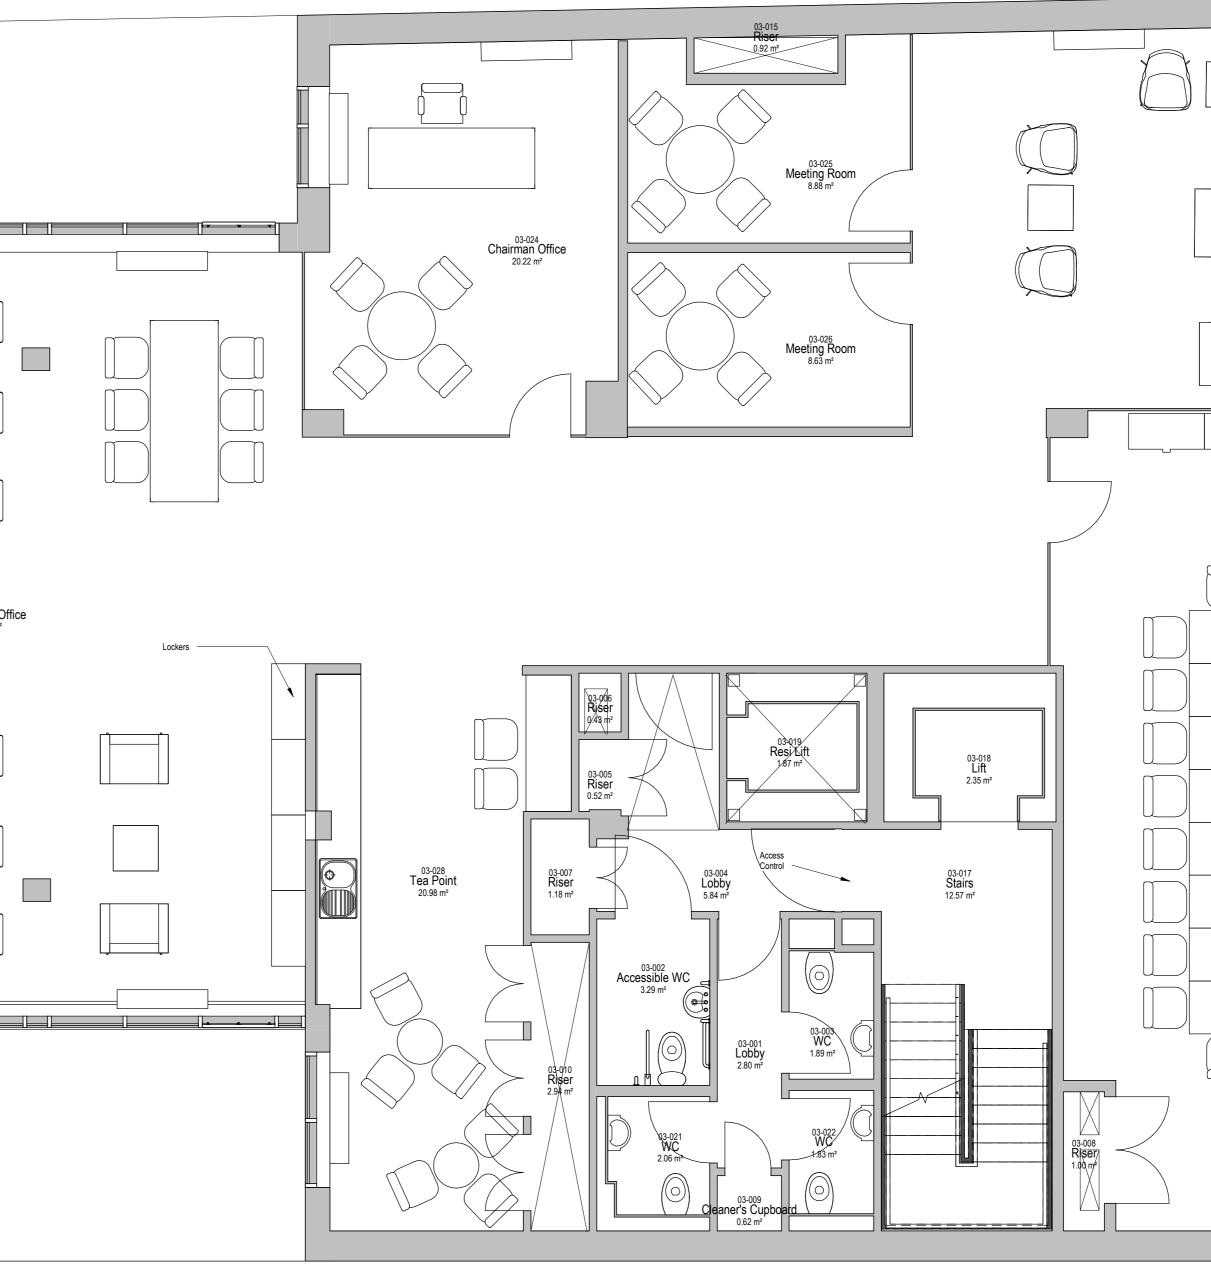

		Tuchdown Space	Open Plan Offic 257.73 m <sup>2</sup>
29 Room m <sup>2</sup> 			


1 2103

-



© COPYRIGHT Estates Directorate

Do not scale from drawings. Verify all dimensions on site prior to construction. This drawing is to be read in conjunction with all relevant documents and drawings. Report all discepancies to Estates Directorate immediately. No unauthorised use, disclosure, storage or copying.

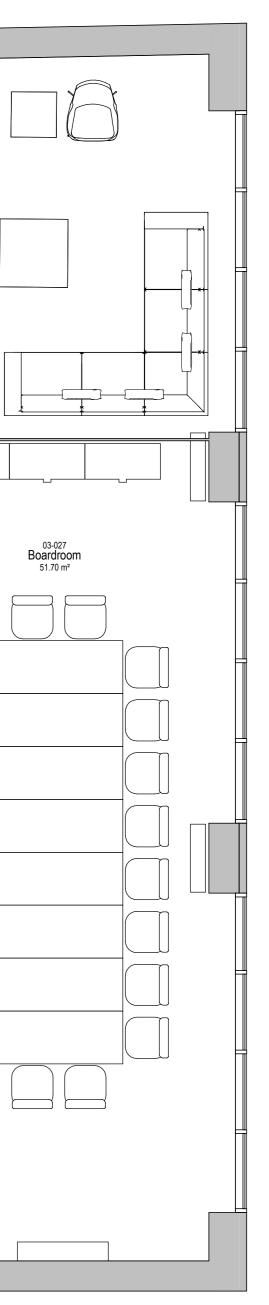

0.5 0 0.5 1 1.5 2 2.5 SCALE 1:50 m

			Planni	ng							
Ministr of Just Estates Direc	ice   H			Ce CI	•	HLN					
Site	y St Holborn, London EC1N 8FA										
Security Classification		ו	OFFICIAL SENSITIVE								
Drawing Number	366930-5376-HLN-XXX-03-DR-A- 2004										
Project	HO Kirby Street										
Name						Proposed Third Floor Plan					
Name Dwg Title	Propos	ed Tł	nird Flo	oor Plan	1						
Dwg Title	Propos		nird Flo N No.	oor Plan 5376		Rev Ref					