




1 Proposed East Elevation
1:50

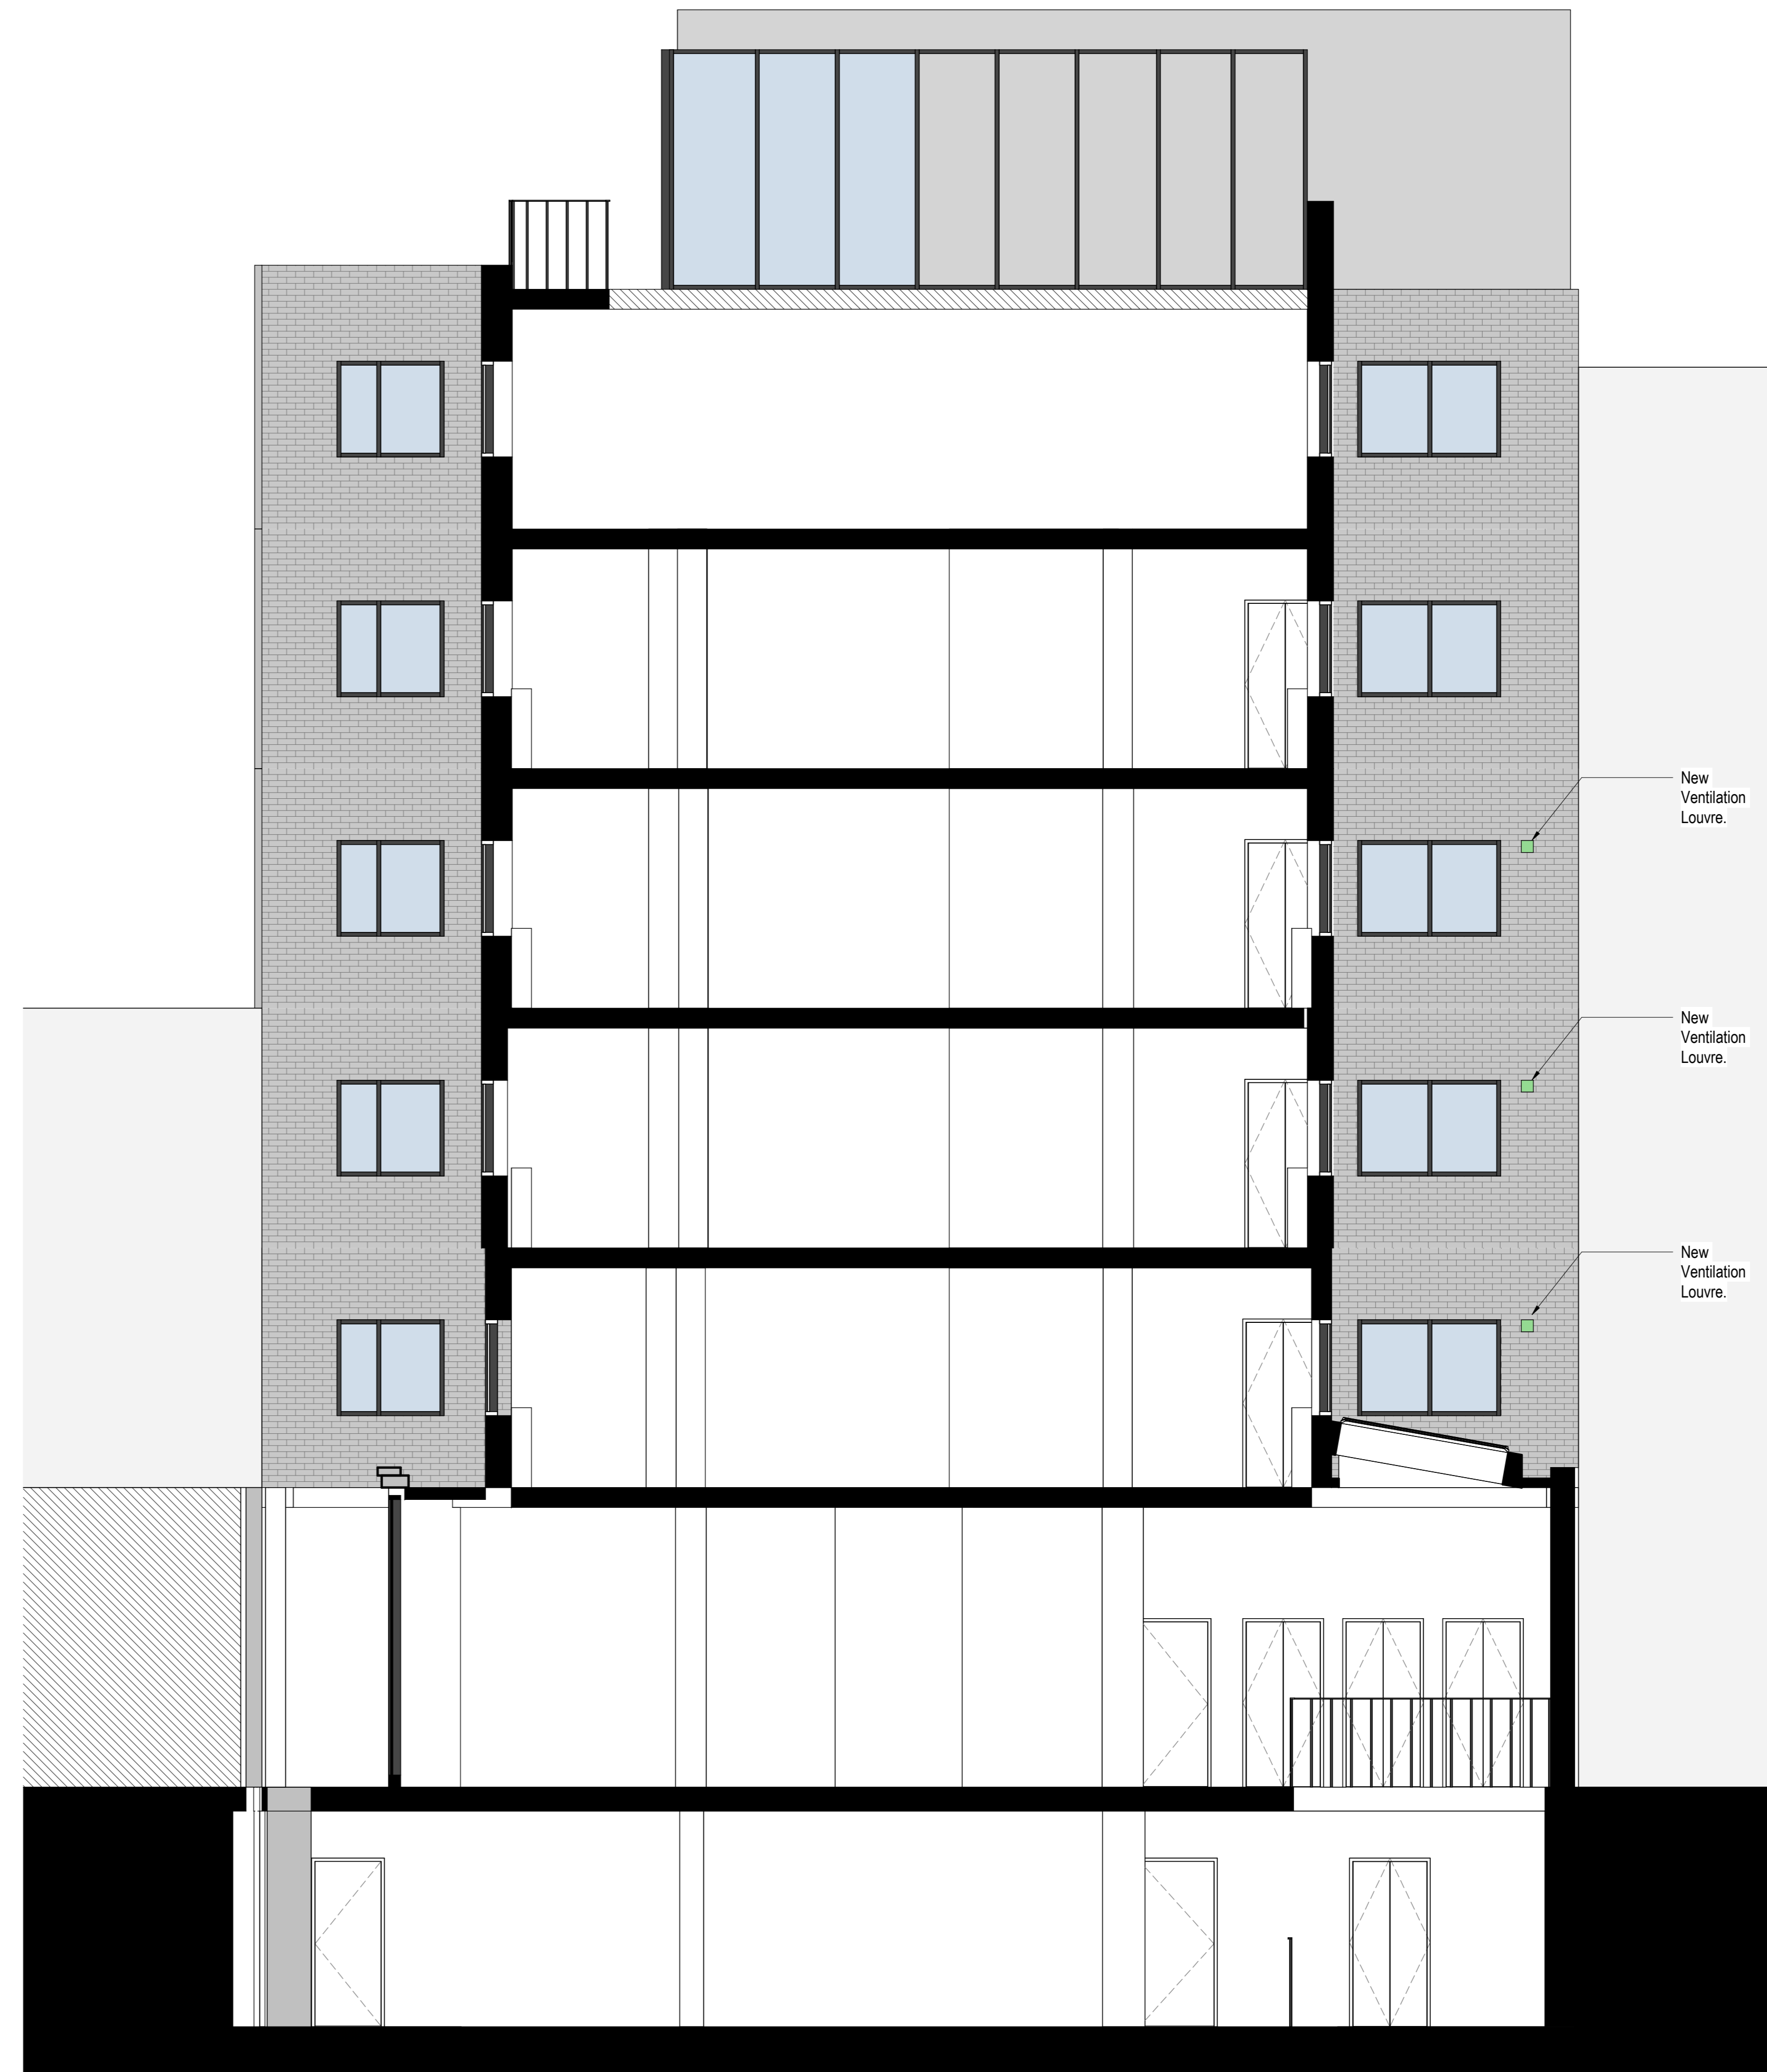

2 Proposed Sectional Elevation West
1:50



Rev Date By Ck Description

Planning			
Estates Directorate - 102 Petty France, London, SW1H 9AJ			
Site	28 Kirby St Holborn, London EC1N 8FA		
Security Classification	OFFICIAL SENSITIVE		
Drawing Number	366930-5376-HLN-XXX-EL-DR-A- 2101		
Project Name	HO Kirby Street		
Dwg Title	Proposed Elevations		
E-PIMS	366930	BPRN No.	5376
Rev Ref			
Drawn By	Author	DATE	03/02/21
SCALE	1:50		