


DETAIL 1 TYPICAL BOUNDARY WALL BETWEEN NO 18 & 16A  
 Scale 1:10

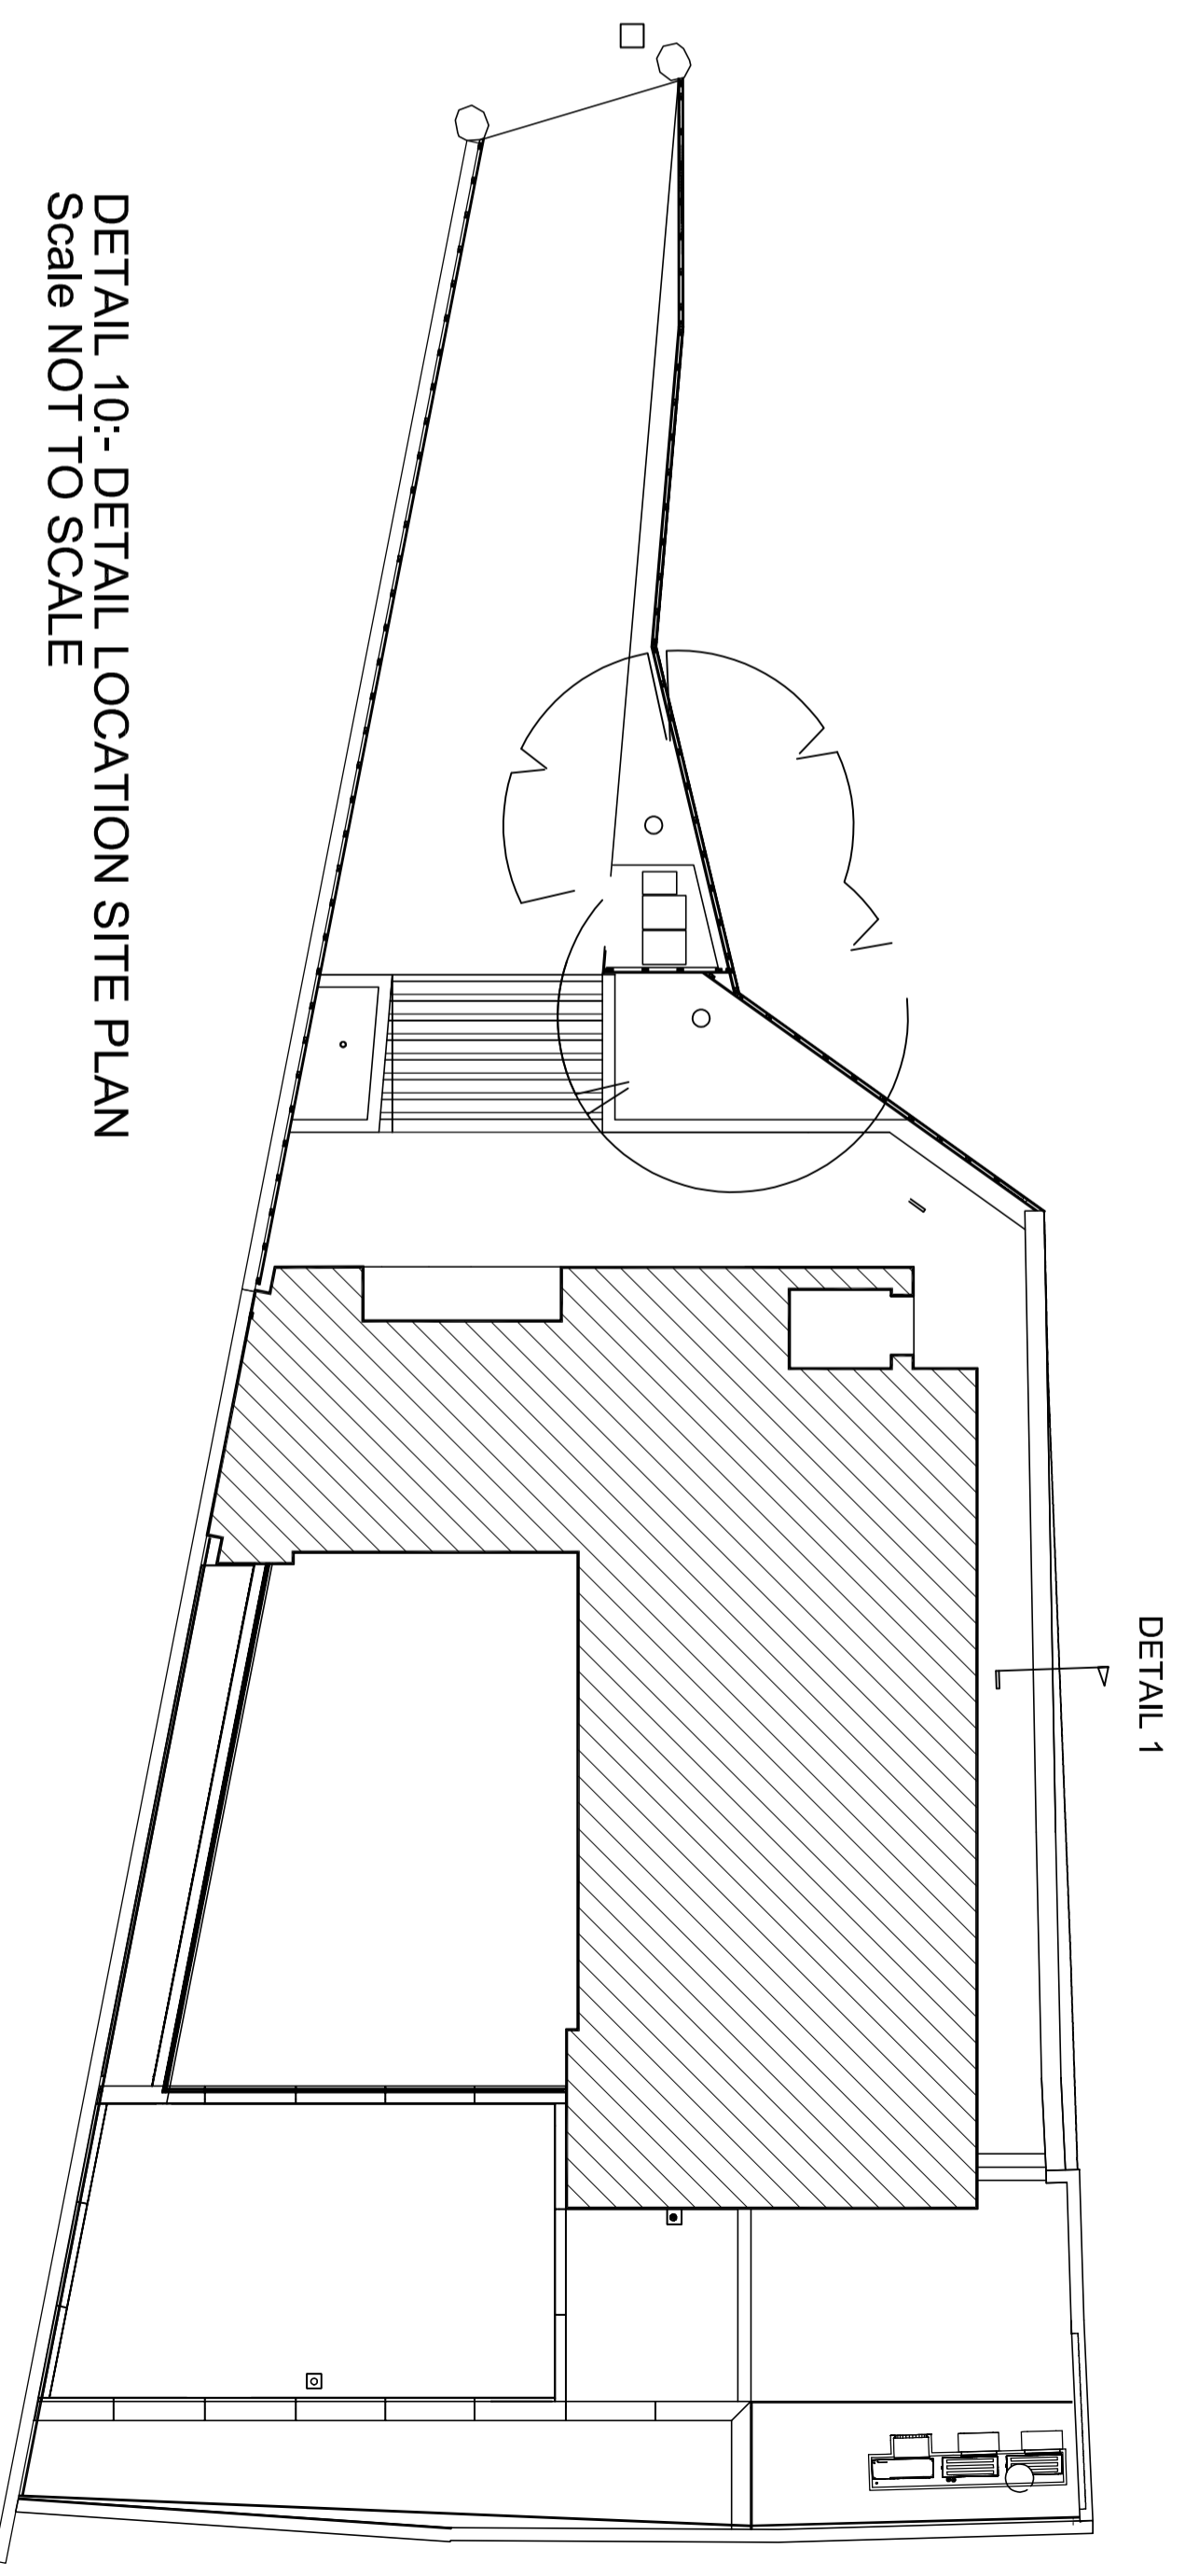

DETAIL 10:- DETAIL LOCATION SITE PLAN  
 Scale NOT TO SCALE

Purpose of Issue:	FINAL ISSUE	TFP Job No.	4948
VABEL LONDON			
LYNDHURST GARDENS			
LONDON NW3			
EXTERNAL BOUNDARY			
DETAILS WITH No 18			

Drawing Number:	1601 -TFP -LG -00-DR -A -6132	Sheet:	S4	Rev:	C1
Drawn:	MRC	Approved:	AS	Scale:	AS SHOWN
Date:	MAR 2021	Date:	MAR 2021		

**The Tooley & Foster Partnership**  
 ARCHITECTS • DESIGNERS  
 Warwick House, 116 Palmerston Road  
 Buckhurst Hill, Essex, IG9 5LQ  
 tel: 020 8504 9711  
 fax: 020 8506 1779  
 e-mail: architects@tooleyfoster.com  
 www.tooleyfoster.com  
 © ALL RIGHTS RESERVED

