

© Buro Happold Limited or its group companies.
 All Rights reserved. Buro Happold and its group companies assert (unless otherwise agreed in writing) their rights under s.77 to 89 of the Copyright, Designs and Patents Act 1988.

DO NOT SCALE THIS DRAWING.


SAFETY HEALTH AND ENVIRONMENTAL INFORMATION
 IN ADDITION TO THE HAZARDS/RISKS NORMALLY ASSOCIATED WITH THE TYPES OF WORK DETAILED ON THIS DRAWING, NOTE THE FOLLOWING:

CONSTRUCTION
 INSTALLATION WILL REQUIRE WORKING AT HEIGHT AND IN SMALL VOIDS

MAINTENANCE/CLEANING/OPERATION
 MAINTENANCE WILL REQUIRE WORKING AT HEIGHT AND IN SMALL VOIDS

DECOMMISSIONING/DEMOLITION
 EXISTING STANDS ARE LIKELY TO CONTAIN ASBESTOS. REFER TO ASBESTOS REGISTER, GROUND CONTAMINATION SURVEY HAS BEEN UNDERTAKEN. REFER TO SURVEY FOR FURTHER INFORMATION.

- Notes**
1. THIS DRAWING IS TO BE READ IN CONJUNCTION WITH ALL OTHER DISCIPLINES, DRAWINGS, SCHEDULES AND SPECIFICATIONS, LEGENDS AND STANDARD DETAILS.
 2. THIS DRAWING IS COPYRIGHT AND SHALL NOT BE REPRODUCED WITHOUT PERMISSION.
 3. DIMENSIONS GOVERN ON ALL DRAWINGS AND DETAILS. SHOULD ANY DISCREPANCIES BE FOUND WITH THIS DRAWING AND ANY ASSOCIATED DRAWINGS OR SPECIFICATIONS THIS SHOULD BE BROUGHT TO THE ATTENTION OF THE M&E BUILDING SERVICES CONSULTANT IMMEDIATELY.
 4. UNLESS OTHERWISE STATED ALL DIMENSIONS ARE IN MILLIMETRES.
 5. DO NOT SCALE FROM THIS DRAWING.
 6. DIMENSIONS TO BE CHECKED ON SITE BEFORE ANY WORK IS PUT IN HAND OR PREFABRICATED.
 7. THIS DRAWING SHOULD ONLY BE USED FOR THE SPECIFIC SERVICES INTENDED.
 8. THIS DRAWING SHOWS THE DESIGN INTENT ONLY. THE CONTRACTOR SHALL BE RESPONSIBLE FOR THE FULL CO-ORDINATION OF THE SERVICES INDICATED ON THIS AND ALL OTHER SERVICES DRAWINGS.
 9. THE PROJECT NOTES ARE TO BE READ IN CONJUNCTION WITH ALL RELEVANT TECHNICAL SPECIFICATIONS.
 10. WHERE MECHANICAL SERVICES PASS THROUGH FIRE COMPARTMENTATION CEILING VOIDS, FLOOR VOIDS AND STRUCTURAL WALLS THE CONTRACTOR SHALL SLEEVE/SEAL THE OPENING WITH AN ACOUSTIC AND FIRE SEALANT APPROVED BY THE BRITISH MUSEUMS FRAMEWORK FIRE CONSULTANT.
 11. THE CONTRACTOR SHALL REFER TO THE BRITISH MUSEUMS UP TO DATE FIRE COMPARTMENTATION DRAWINGS.

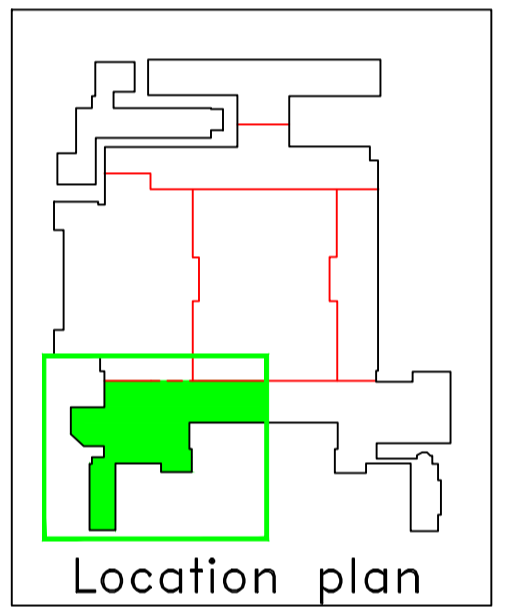

01 FOR PLANNING	13.01.21	CC	SC	
00 FOR COMMENTS	15.11.20	CC	SC	
Rev	Description	Date	Drn	Chd


PLANNING

Status of drawing


**BURO HAPPOLD
ENGINEERING**

Architect N/A
 Project British Museum - Pizzeria Ventilation
 Dwg Title SITE & LOCATION PLAN


Scales@A1 AS SHOWN	Job No. 0045387
Drawn by CC	Drawing No. BM_BHE_00_XX_DR_AC_0000
Checked by SC	Rev 01
Date 13.01.2021	

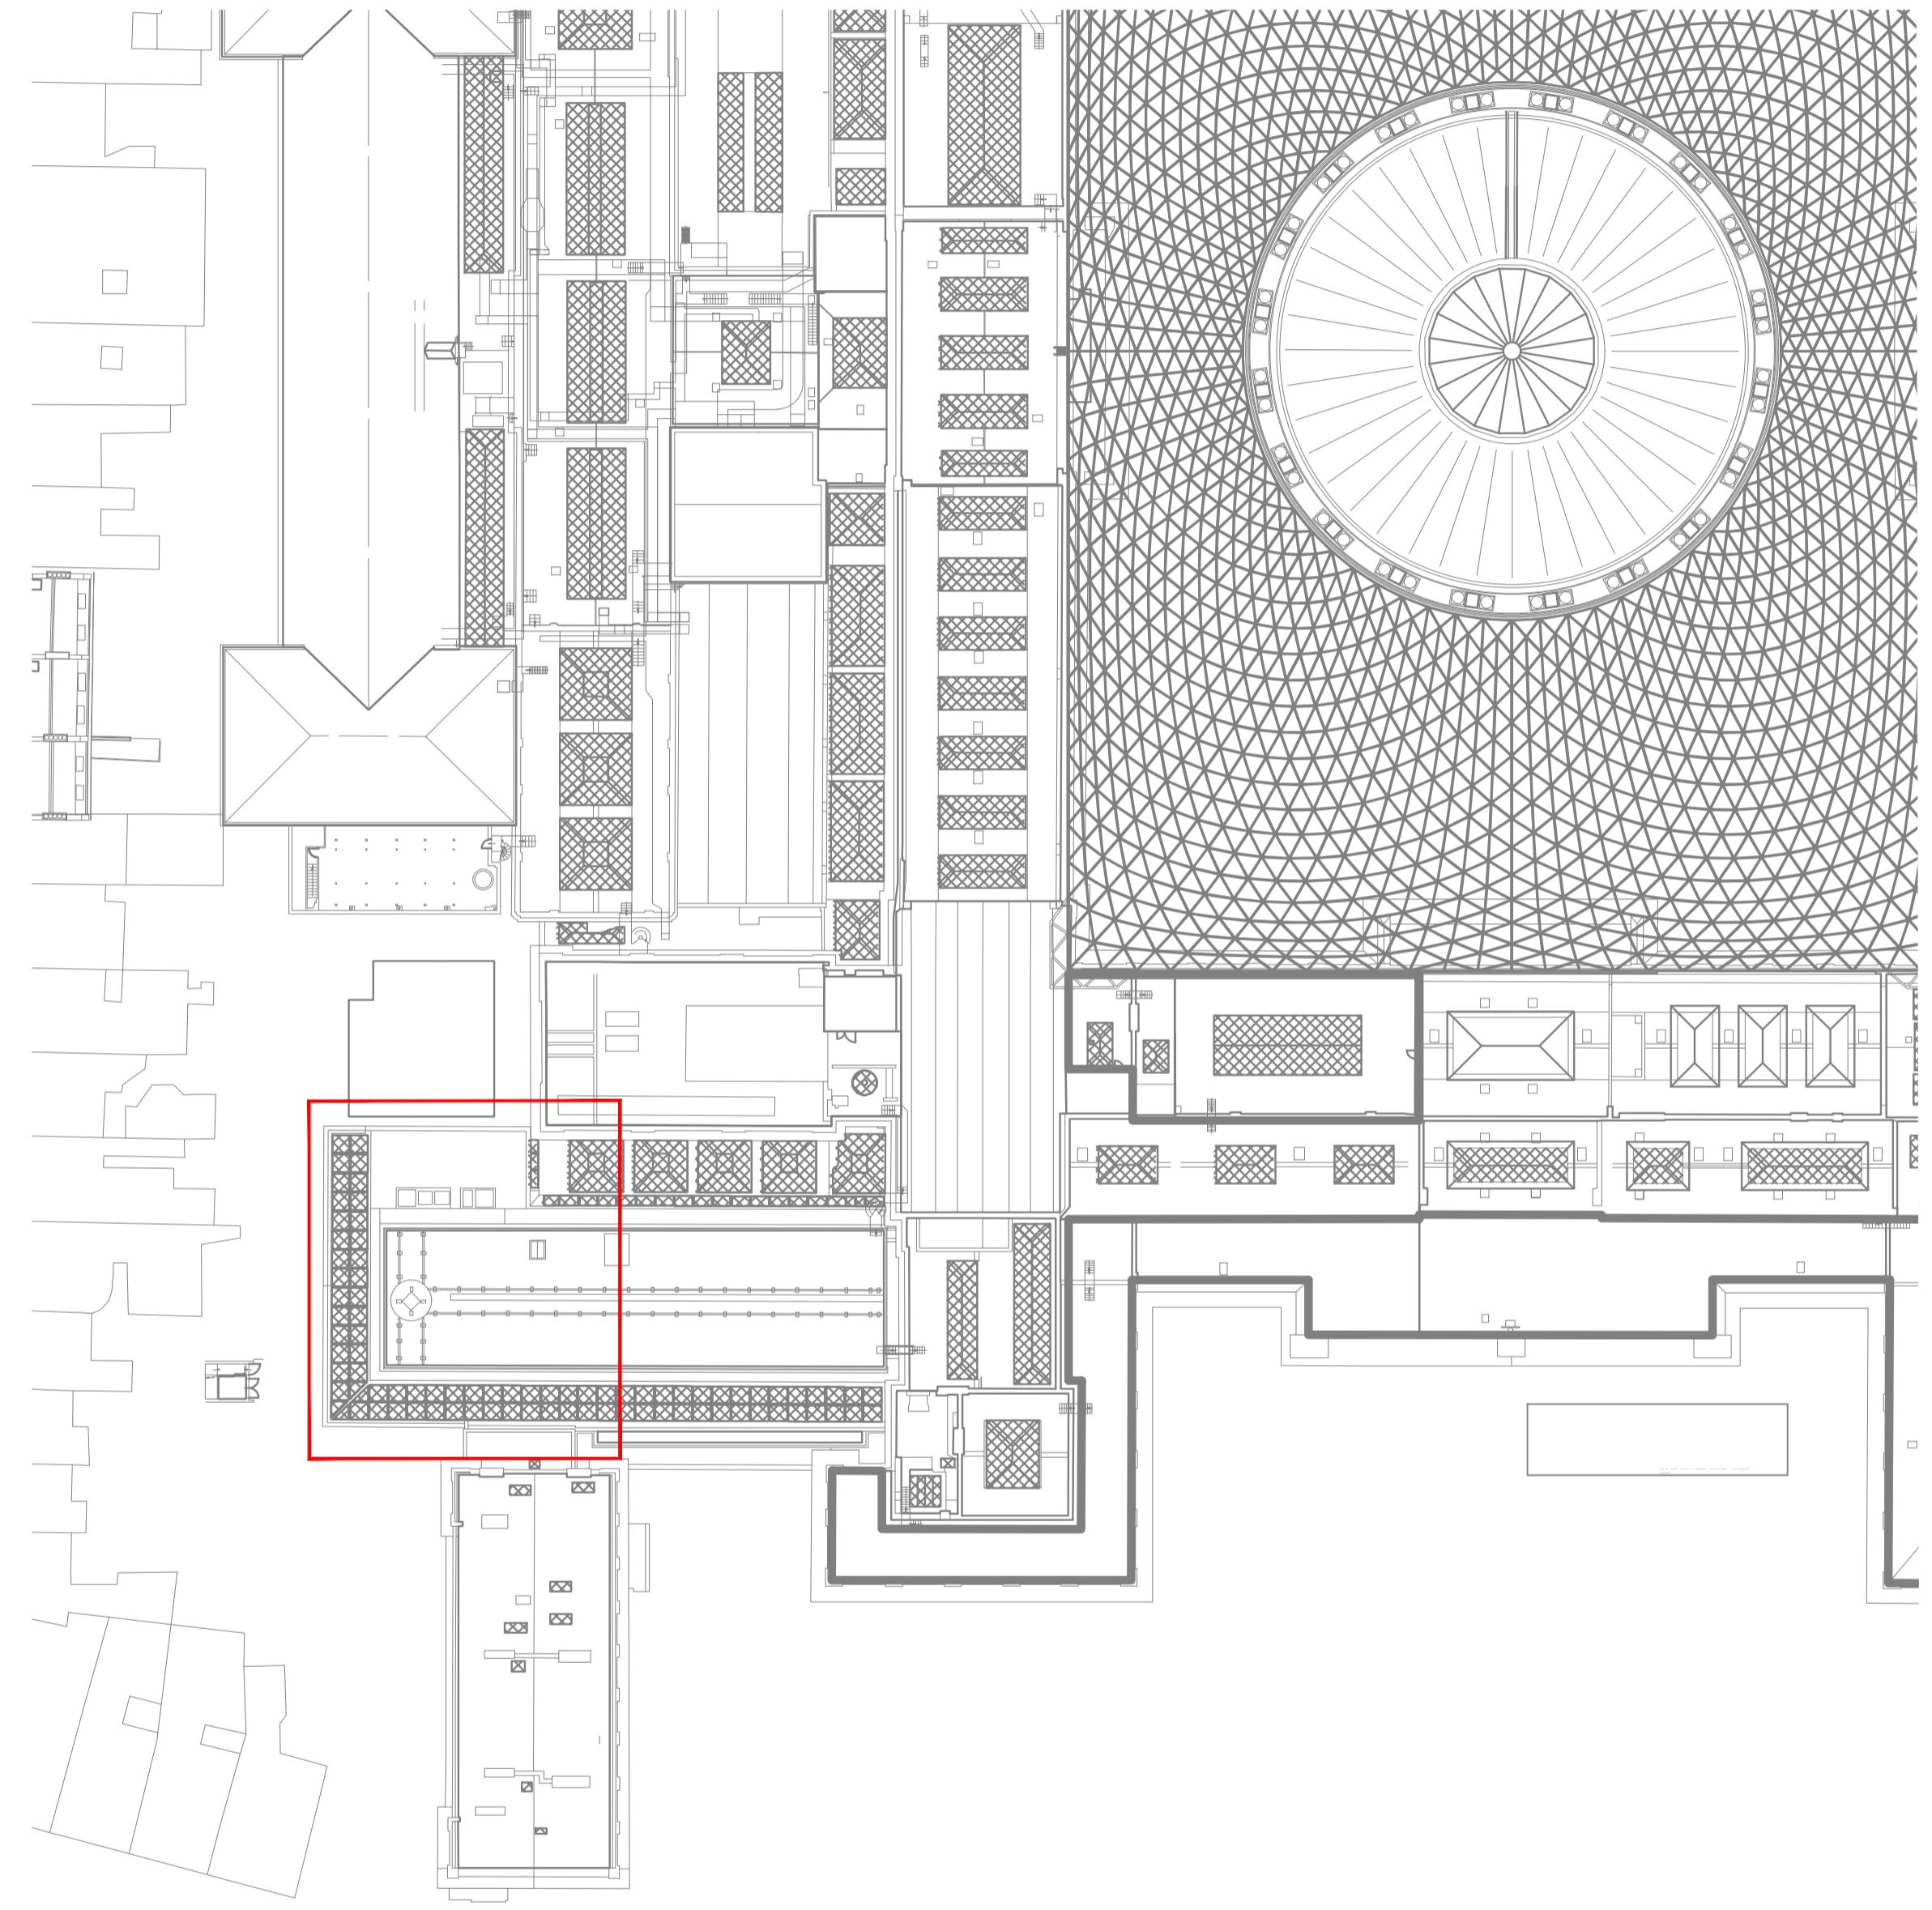

SITE PLAN
SCALE: 1:500

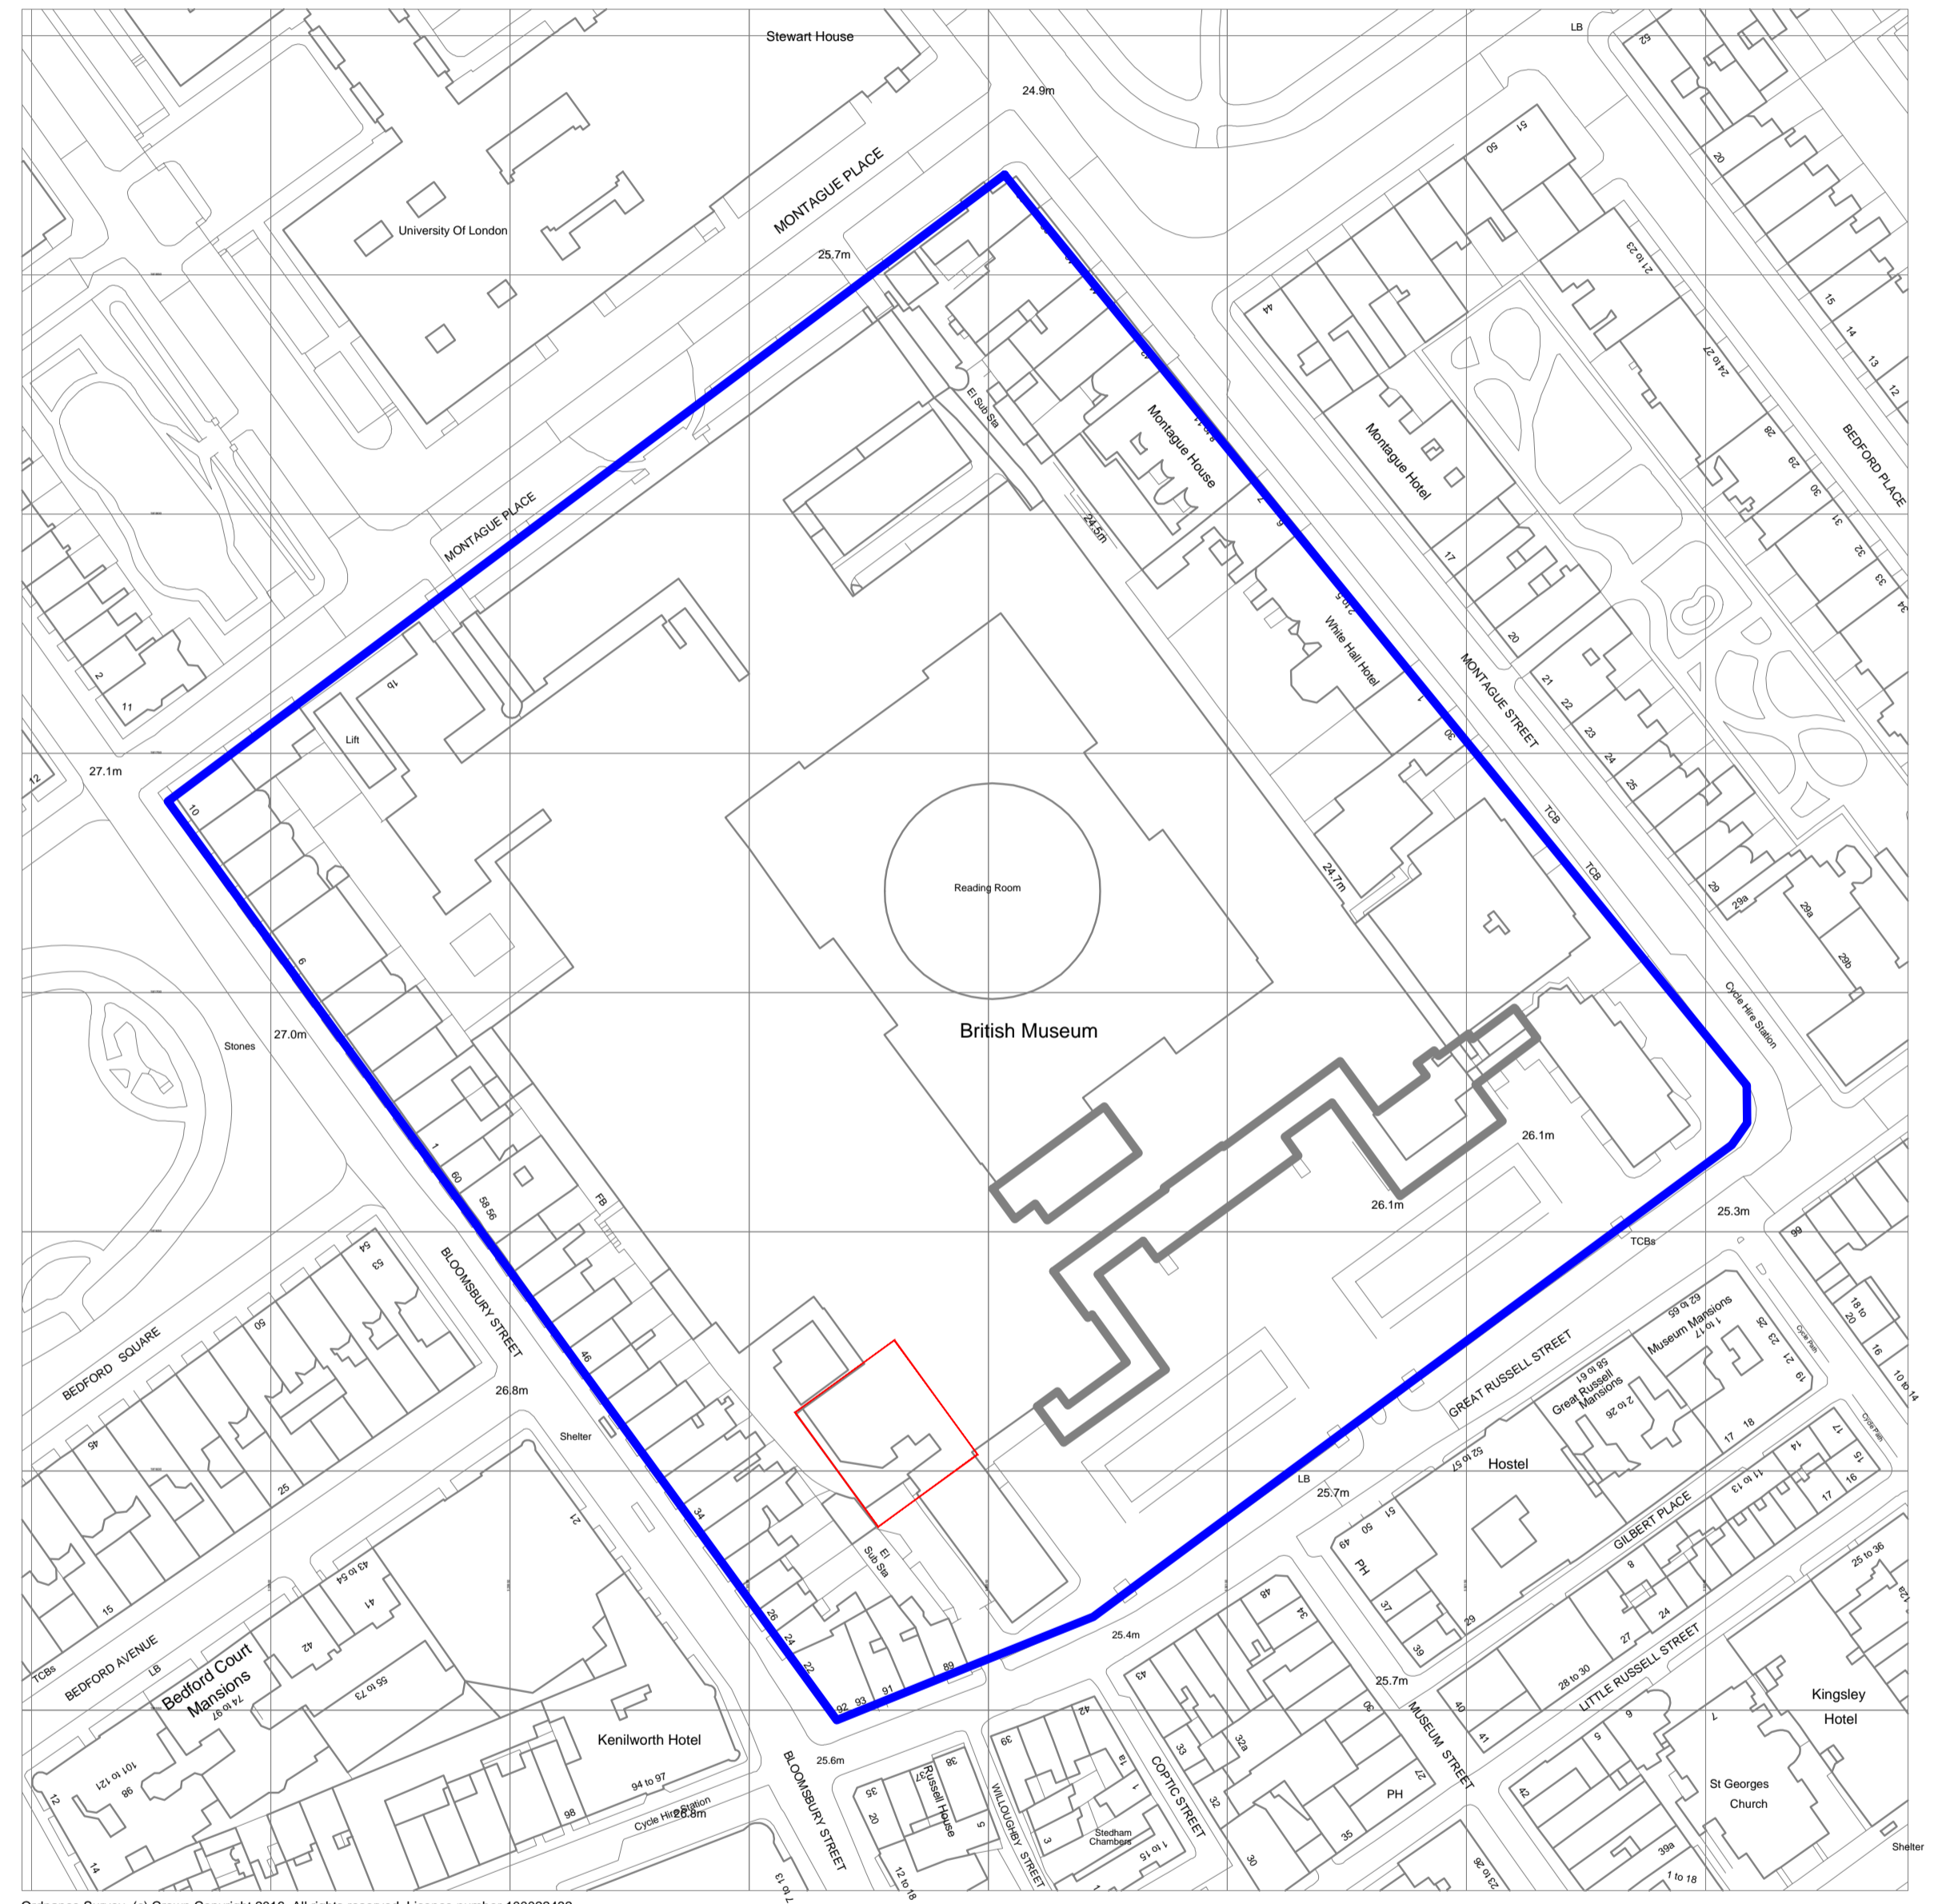

LOCATION PLAN
SCALE: 1:1250

 

Ordnance Survey. (c) Crown Copyright 2016. All rights reserved. Licence number 100022432

Project: BM_BHE_00_XX_DR_AC_0000
 Drawing: BM_BHE_00_XX_DR_AC_0000
 Date: 13.01.2021
 Rev: 01