

DO NOT SCALE THIS DRAWING.

SAFETY HEALTH AND ENVIRONMENTAL INFORMATION


IN ADDITION TO THE HAZARDS/RISKS NORMALLY ASSOCIATED WITH THE TYPES OF WORK DETAILED ON THIS DRAWING, NOTE THE FOLLOWING:

CONSTRUCTION:
INSTALLATION WILL REQUIRE WORKING AT HEIGHT AND IN SMALL VOIDS

MAINTENANCE/CLEANING/OPERATION:
MAINTENANCE WILL REQUIRE WORKING AT HEIGHT AND IN SMALL VOIDS

DECOMMISSIONING/DEMOLITION:
EXISTING STANDS ARE LIKELY TO CONTAIN ASBESTOS. REFER TO ASBESTOS REGISTER. GROUND CONTAMINATION SURVEY HAS BEEN UNDERTAKEN. REFER TO SURVEY FOR FURTHER INFORMATION.

- Notes**
1. THIS DRAWING IS TO BE READ IN CONJUNCTION WITH ALL OTHER DISCIPLINES, DRAWINGS, SCHEDULES AND SPECIFICATIONS, LEGENDS AND STANDARD DETAILS.
 2. THIS DRAWING IS COPYRIGHT AND SHALL NOT BE REPRODUCED WITHOUT PERMISSION.
 3. DIMENSIONS GOVERN ON ALL DRAWINGS AND DETAILS. SHOULD ANY DISCREPANCIES BE FOUND WITH THIS DRAWING AND ANY ASSOCIATED DRAWINGS OR SPECIFICATIONS THIS SHOULD BE BROUGHT TO THE ATTENTION OF THE M&E BUILDING SERVICES CONSULTANT IMMEDIATELY.
 4. UNLESS OTHERWISE STATED ALL DIMENSIONS ARE IN MILLIMETRES.
 5. DO NOT SCALE FROM THIS DRAWING.
 6. DIMENSIONS TO BE CHECKED ON SITE BEFORE ANY WORK IS PUT IN HAND OR PREFABRICATED.
 7. THIS DRAWING SHOULD ONLY BE USED FOR THE SPECIFIC SERVICES INTENDED.
 8. THIS DRAWING SHOWS THE DESIGN INTENT ONLY. THE CONTRACTOR SHALL BE RESPONSIBLE FOR THE FULL CO-ORDINATION OF THE SERVICES INDICATED ON THIS AND ALL OTHER SERVICES DRAWINGS.
 9. THE PROJECT NOTES ARE TO BE READ IN CONJUNCTION WITH ALL RELEVANT TECHNICAL SPECIFICATIONS.
 10. WHERE MECHANICAL SERVICES PASS THROUGH FIRE COMPARTMENTATION CEILING VOIDS, FLOOR VOIDS AND STRUCTURAL WALLS THE CONTRACTOR SHALL SLEEVE/SEAL THE OPENING WITH AN ACOUSTIC AND FIRE SEALANT APPROVED BY THE BRITISH MUSEUM'S FRAMEWORK FIRE CONSULTANT.
 11. THE CONTRACTOR SHALL REFER TO THE BRITISH MUSEUM'S UP TO DATE FIRE COMPARTMENTATION DRAWINGS.

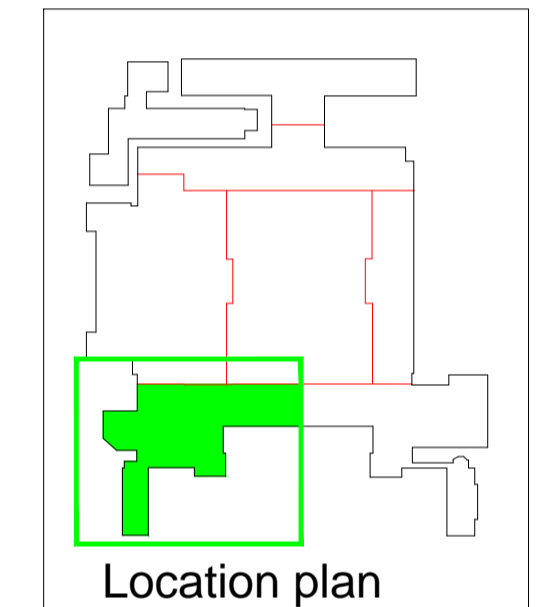


Location plan

00	FOR PLANNING	13.01.21	CC	SC
Rev	Description	Date	Drm	Chd


PLANNING

Status of drawing


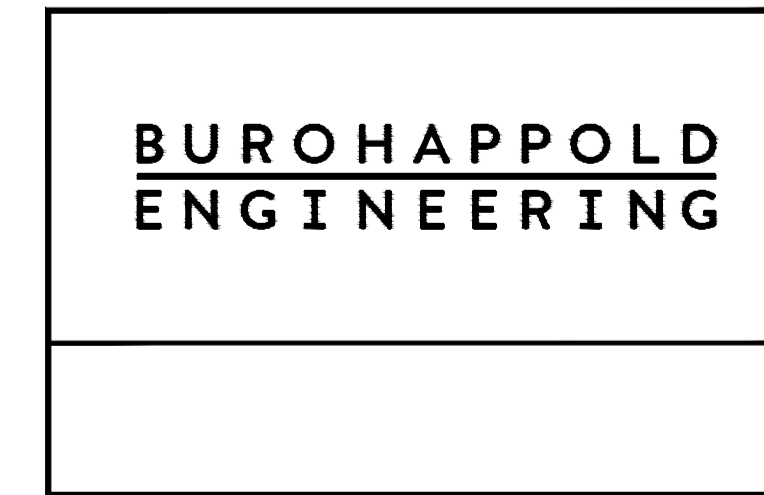


Architect N/A
Project British Museum - Pizzeria Ventilation
Dwg Title VENTILATION EXISTING ELEVATIONS

Scale@A1 1:100	Job No. 0045387
Drawn by CC	Drawing No. BM_BHE_XX_XX_DR_M_2049
Checked by SC	Rev 00
Date 13.01.2021	

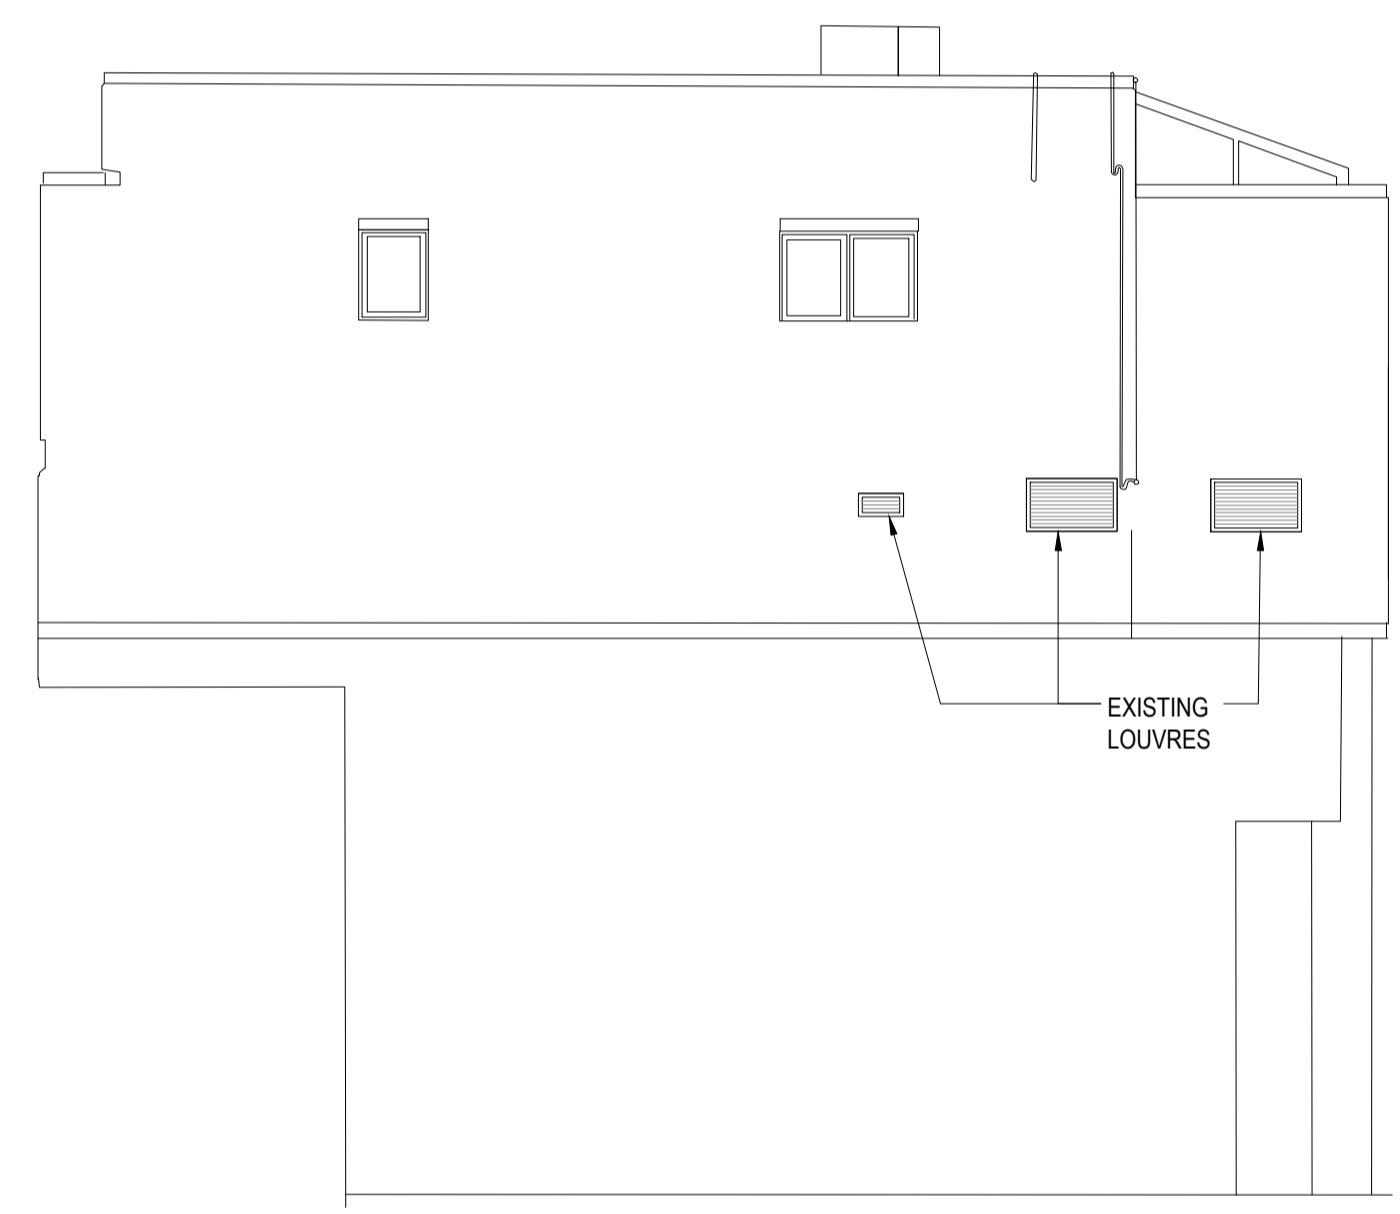

EXISTING NORTH ELEVATION
1:100

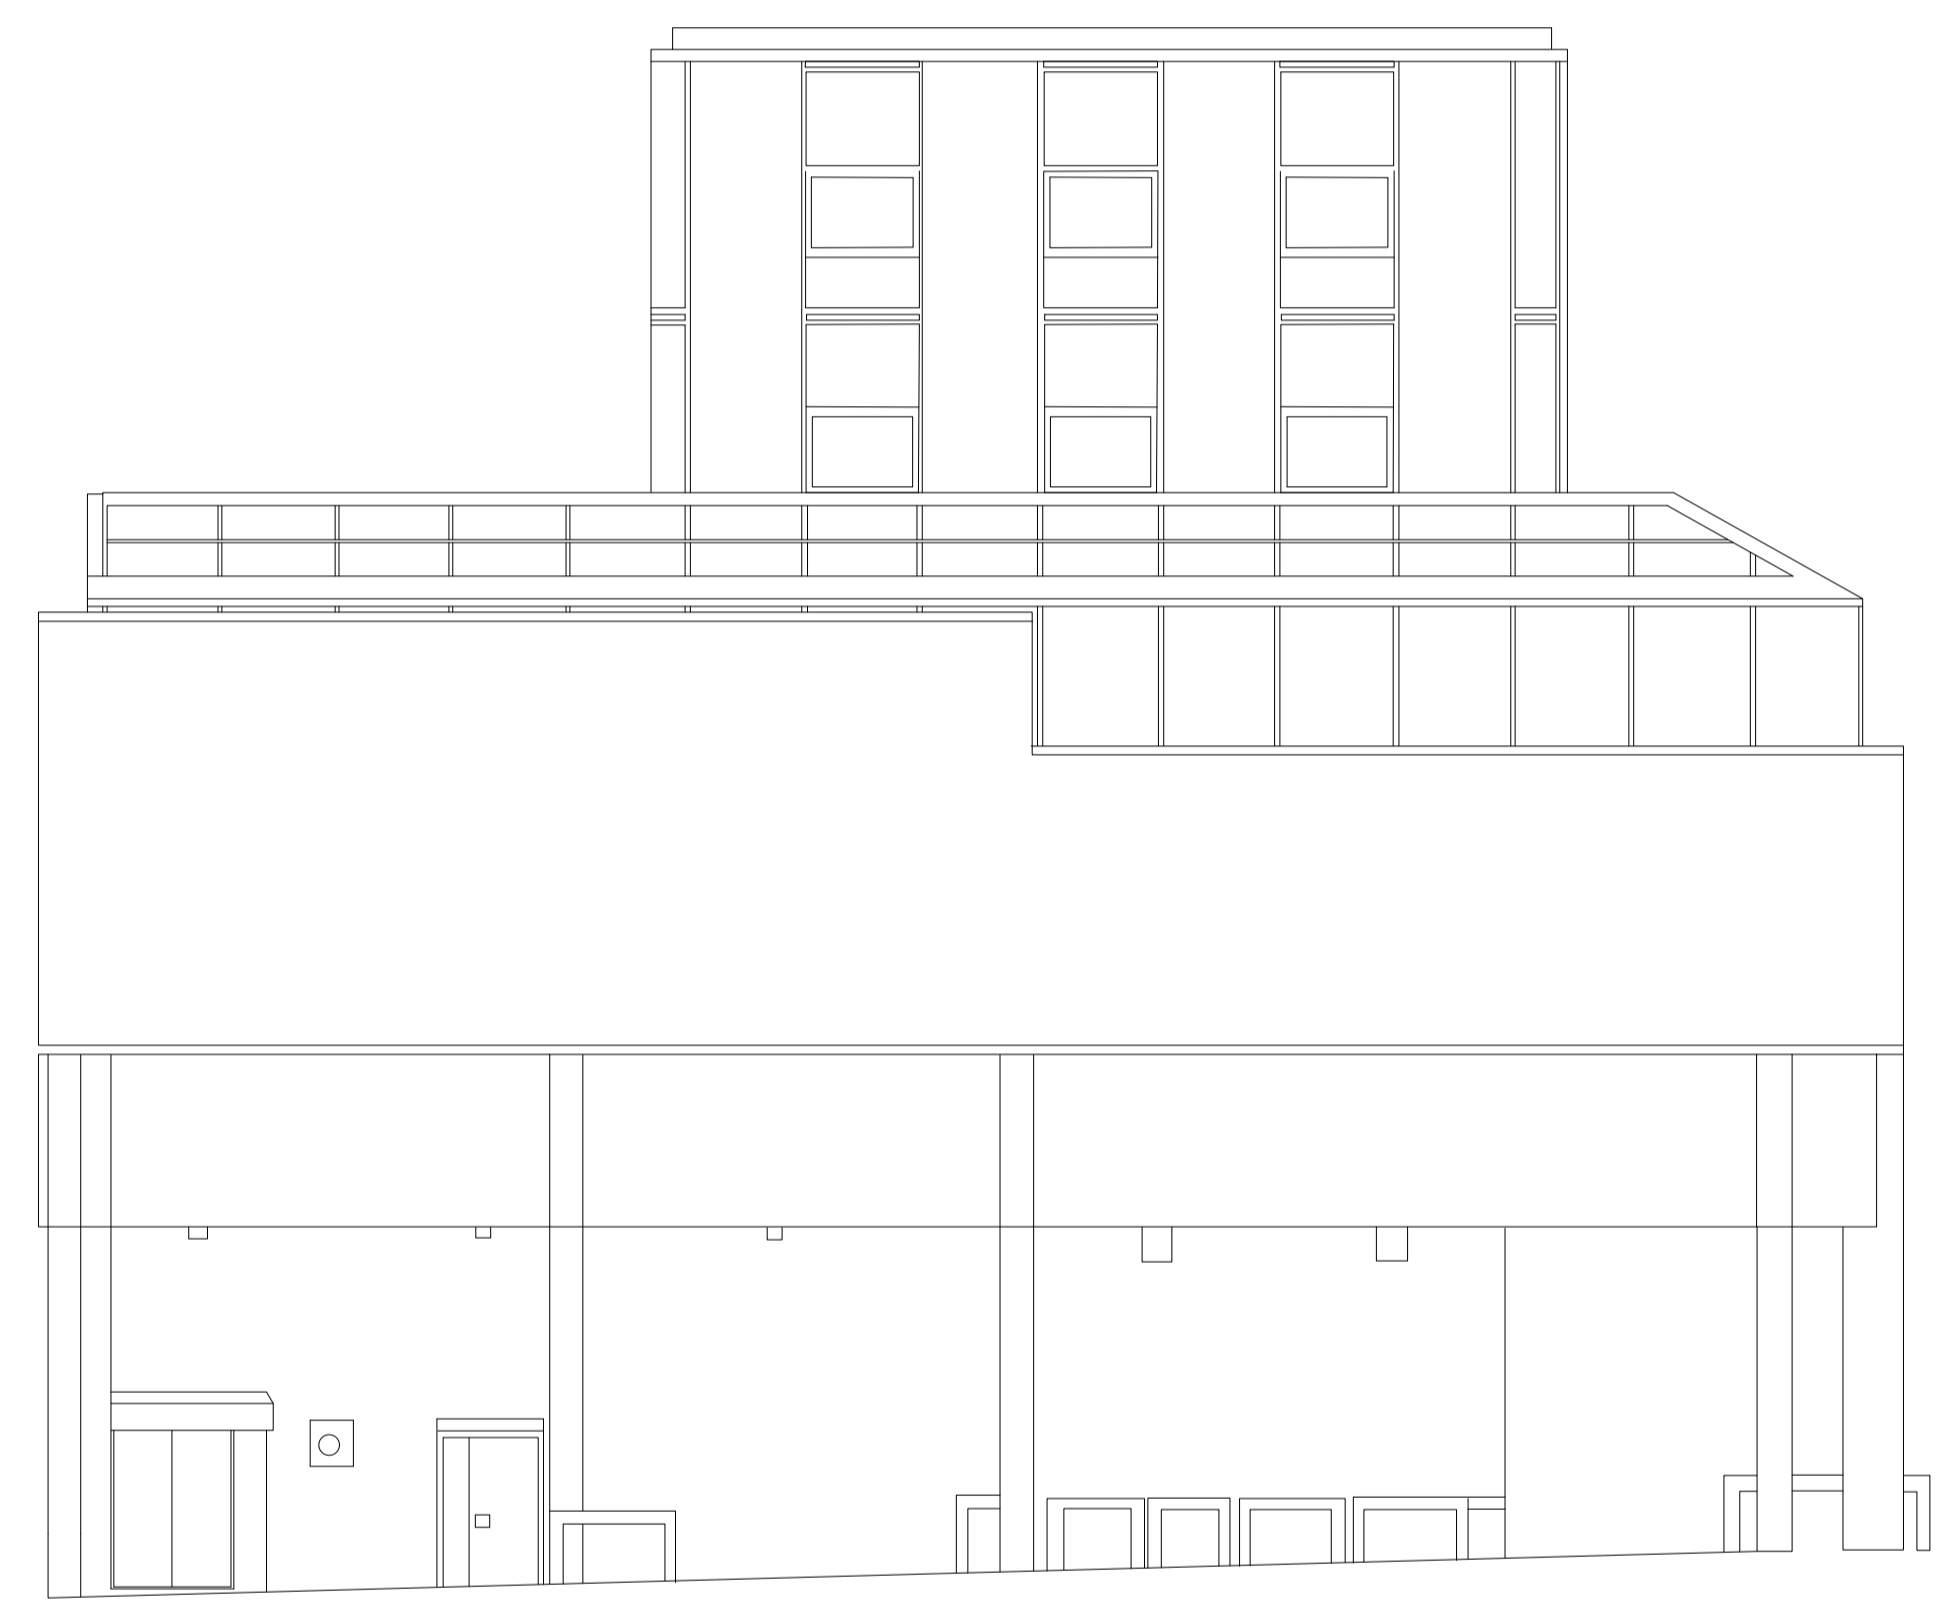 

EXISTING WEST ELEVATION
1:100