

© Buro Happold Limited or its group companies. All rights reserved. Buro Happold and its group companies assert (unless otherwise agreed in writing) their rights under Art 17 of the Copyright, Design and Patents Act 1988.

DO NOT SCALE THIS DRAWING.

**SAFETY HEALTH AND ENVIRONMENTAL INFORMATION**


IN ADDITION TO THE HAZARDS/RISKS NORMALLY ASSOCIATED WITH THE TYPES OF WORK DETAILED ON THIS DRAWING, NOTE THE FOLLOWING:

**CONSTRUCTION**  
INSTALLATION WILL REQUIRE WORKING AT HEIGHT AND IN SMALL VOIDS

**MAINTENANCE/CLEANING/OPERATION**  
MAINTENANCE WILL REQUIRE WORKING AT HEIGHT AND IN SMALL VOIDS

**DECOMMISSIONING/DEMOLITION**  
EXISTING STANDES ARE LIKELY TO CONTAIN ASBESTOS. REFER TO ASBESTOS REGISTER, GROUND CONTAMINATION SURVEY HAS BEEN UNDERTAKEN. REFER TO SURVEY FOR FURTHER INFORMATION.

- Notes**
- THIS DRAWING IS TO BE READ IN CONJUNCTION WITH ALL OTHER DISCIPLINES, DRAWINGS, SCHEDULES AND SPECIFICATIONS, LEGENDS AND STANDARD DETAILS.
  - THIS DRAWING IS COPYRIGHT AND SHALL NOT BE REPRODUCED WITHOUT PERMISSION.
  - DIMENSIONS GOVERN ON ALL DRAWINGS AND DETAILS. SHOULD ANY DISCREPANCIES BE FOUND WITH THIS DRAWING AND ANY ASSOCIATED DRAWINGS OR SPECIFICATIONS THIS SHOULD BE BROUGHT TO THE ATTENTION OF THE M&E BUILDING SERVICES CONSULTANT IMMEDIATELY.
  - UNLESS OTHERWISE STATED ALL DIMENSIONS ARE IN MILLIMETRES.
  - DO NOT SCALE FROM THIS DRAWING.
  - DIMENSIONS TO BE CHECKED ON SITE BEFORE ANY WORK IS PUT IN HAND OR PREFABRICATED.
  - THIS DRAWING SHOULD ONLY BE USED FOR THE SPECIFIC SERVICES INTENDED.
  - THIS DRAWING SHOWS THE DESIGN INTENT ONLY. THE CONTRACTOR SHALL BE RESPONSIBLE FOR THE FULL CO-ORDINATION OF THE SERVICES INDICATED ON THIS AND ALL OTHER SERVICES DRAWINGS.
  - THE PROJECT NOTES ARE TO BE READ IN CONJUNCTION WITH ALL RELEVANT TECHNICAL SPECIFICATIONS.
  - WHERE MECHANICAL SERVICES PASS THROUGH FIRE COMPARTMENTATION CEILING VOIDS, FLOOR VOIDS AND STRUCTURAL WALLS THE CONTRACTOR SHALL SLEEVE/SEAL THE OPENING WITH AN ACOUSTIC AND FIRE SEALANT APPROVED BY THE BRITISH MUSEUM'S FRAMEWORK FIRE CONSULTANT.
  - THE CONTRACTOR SHALL REFER TO THE BRITISH MUSEUM'S UP TO DATE FIRE COMPARTMENTATION DRAWINGS.

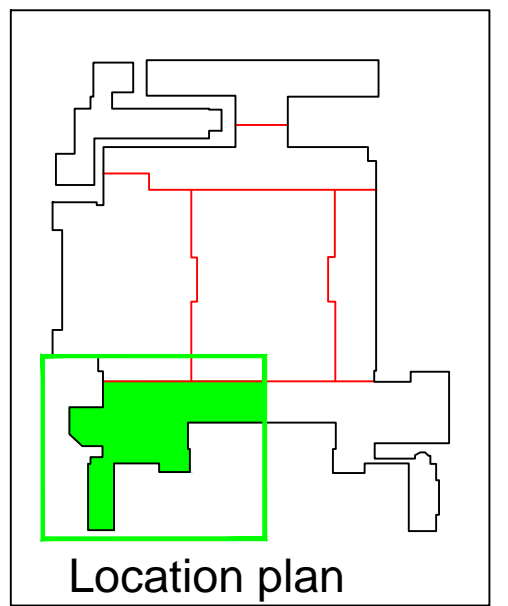

01 FOR PLANNING	13.01.21	CC	SC	
00 FOR COMMENTS	18.11.20	CC	SC	
Rev	Description	Date	Drn	Chd


**PLANNING**

Status of drawing



**BUROHAPPOLD**  
**ENGINEERING**

Architect N/A  
Project British Museum - Pizzeria Ventilation  
Dwg Title VENTILATION PROPOSED ELEVATIONS

Scales@A1 1:100	Job No. 0045387
Drawn by CC	Drawing No. BM_BHE_XX_XX_DR_M_2050
Checked by SC	Rev 01
Date 13.01.2021	

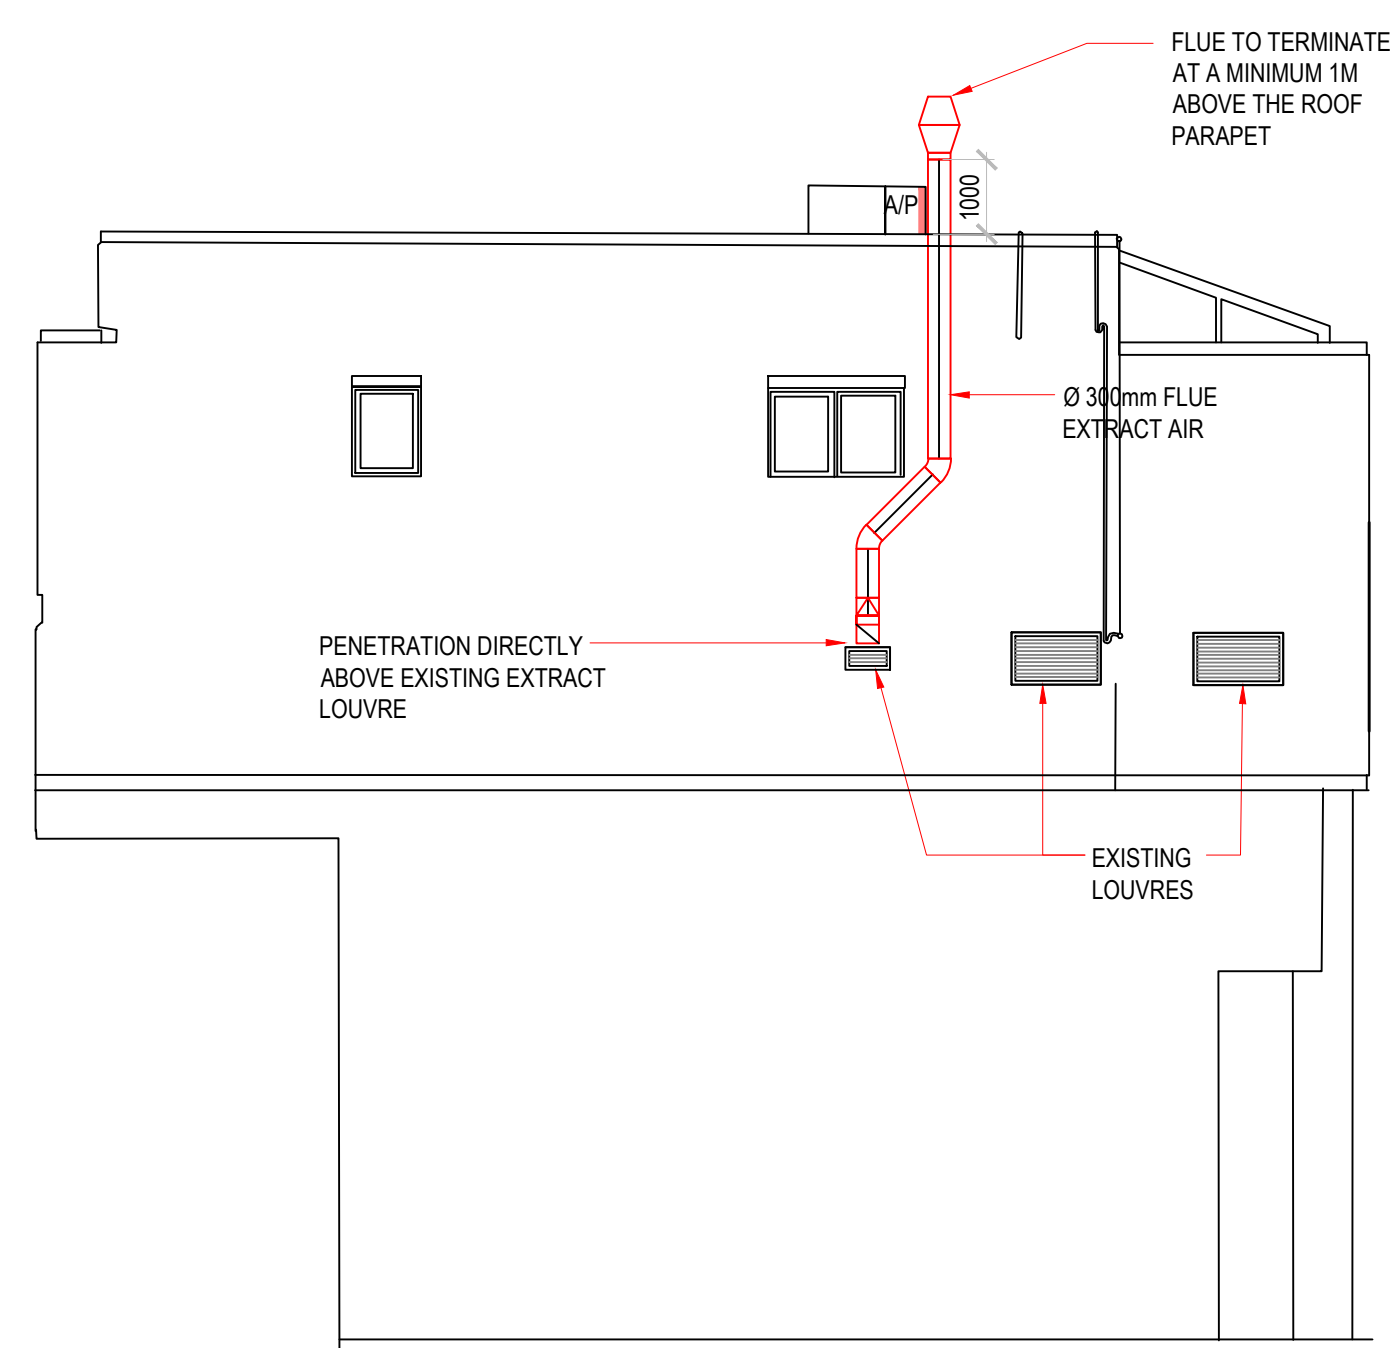

**PROPOSED NORTH ELEVATION**  
1:100

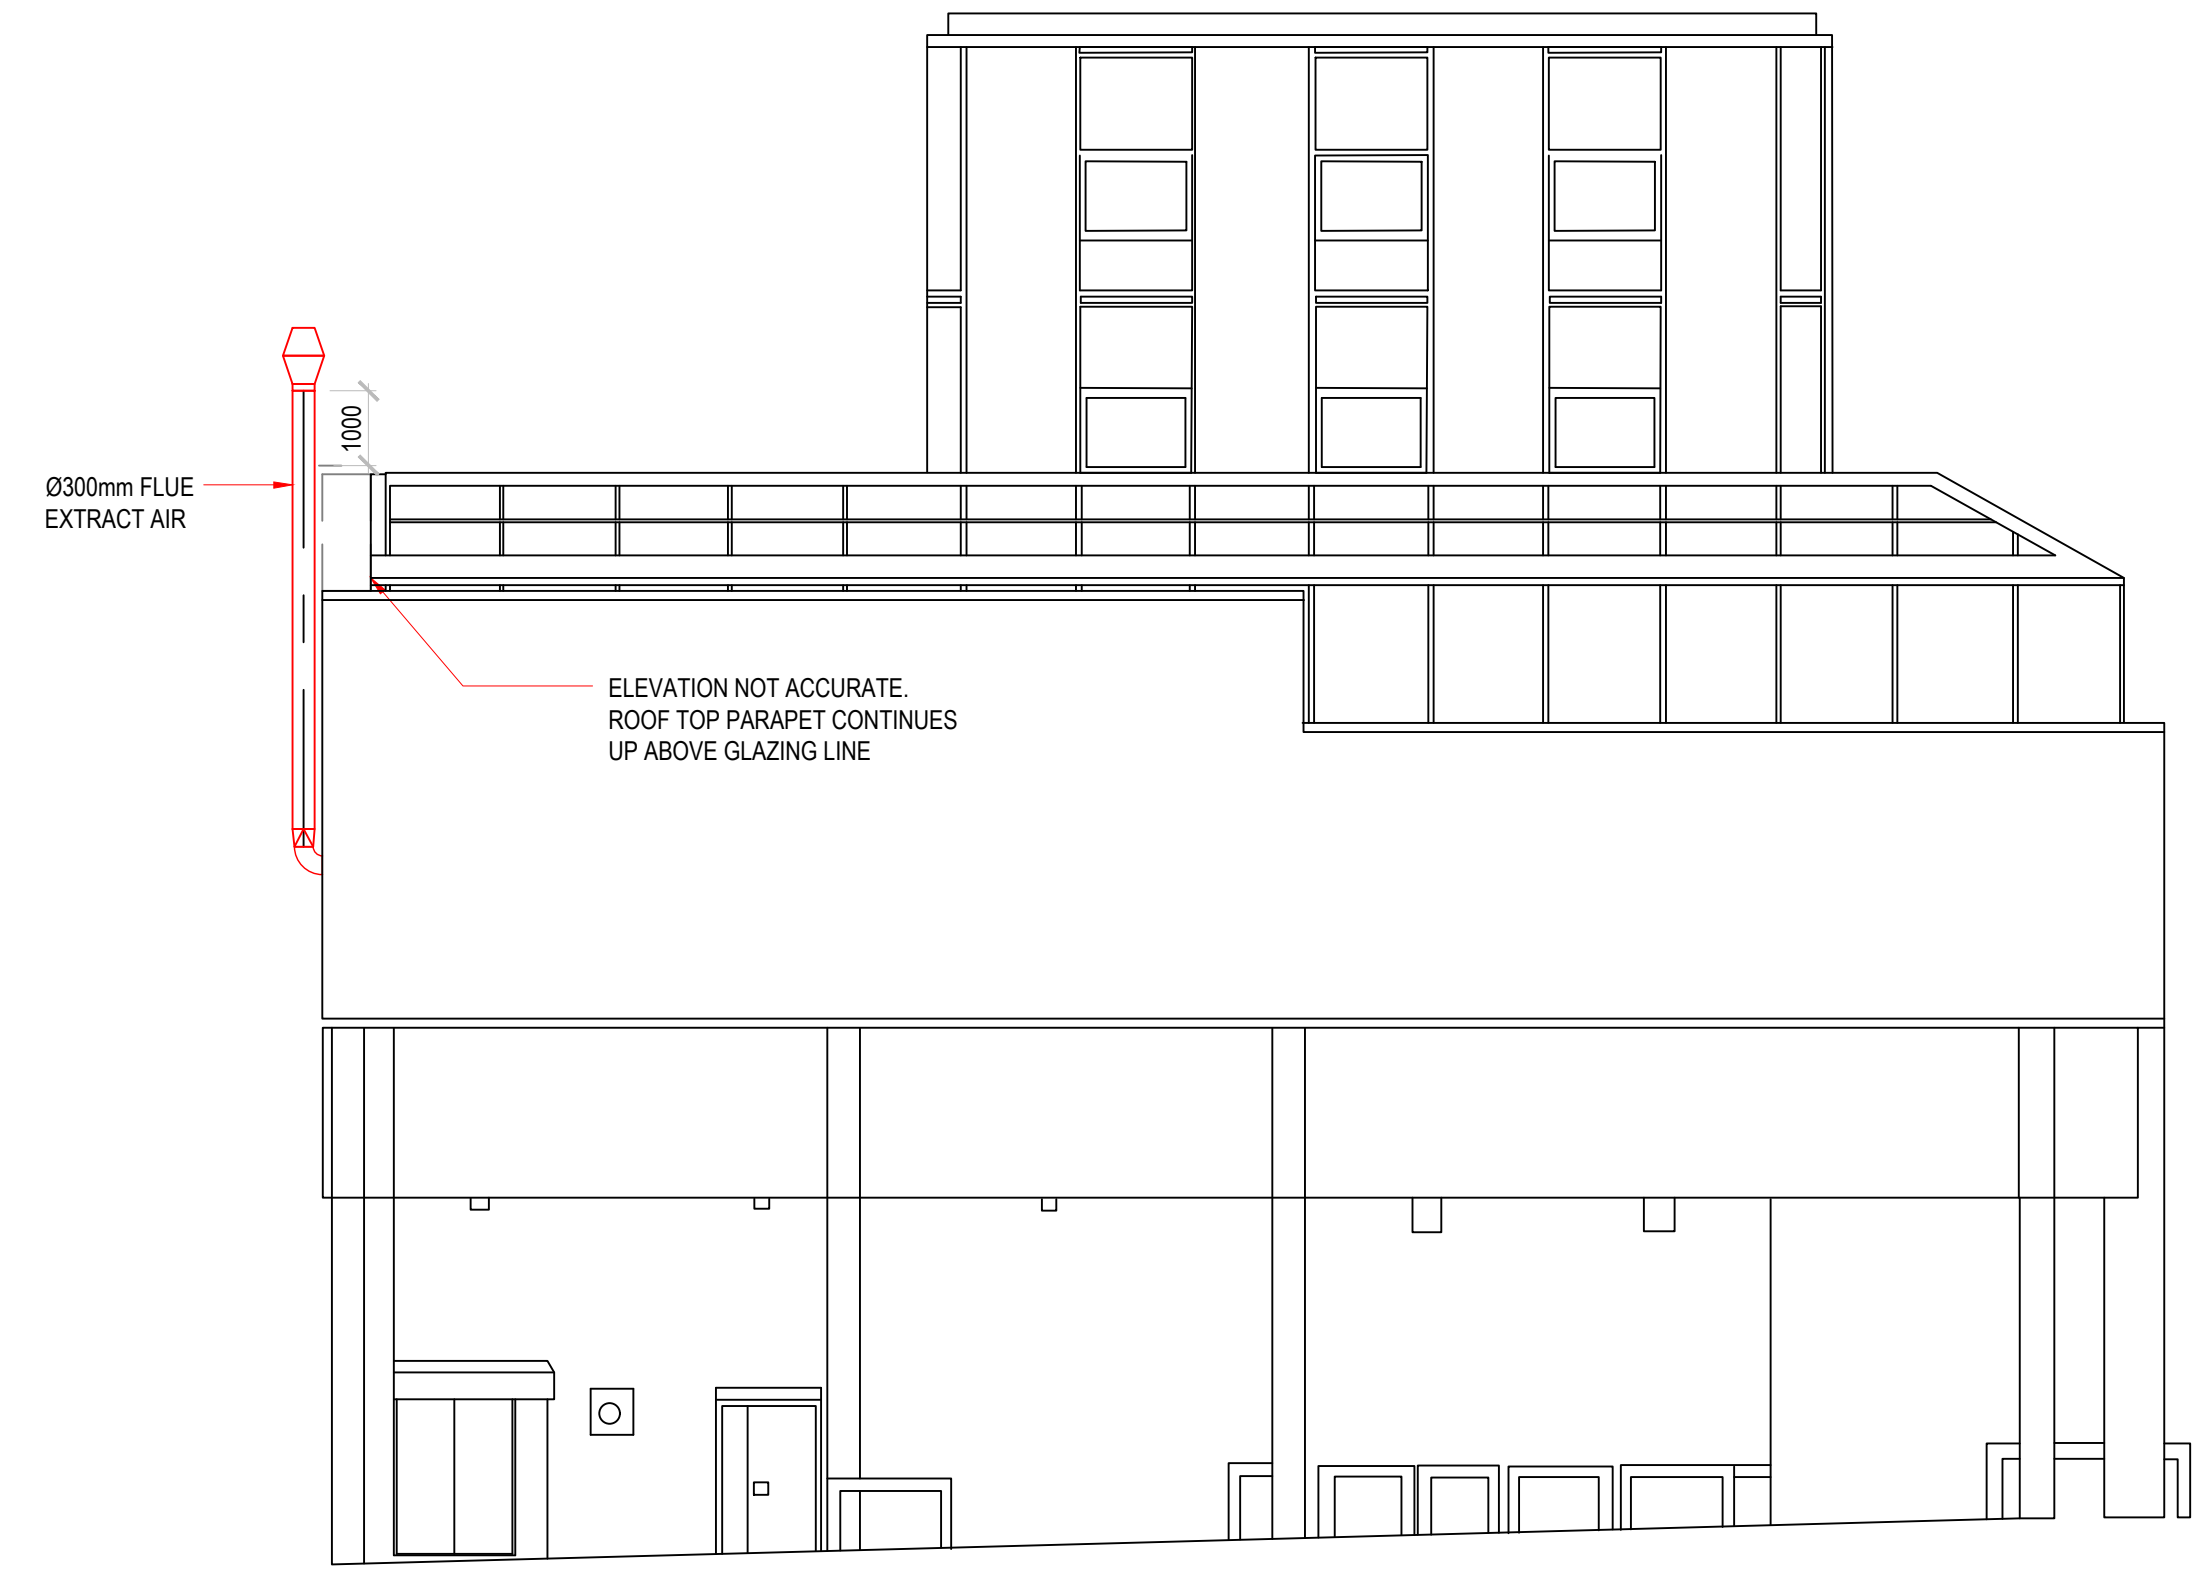 

**PROPOSED WEST ELEVATION**  
1:100

Photos: LinkedIn; User: burohappold; Project: BHE; 0045387; British Museum; 13.01.2021; Rev: 01; Dwg Title: VENTILATION PROPOSED ELEVATIONS; Drawing No: BM\_BHE\_XX\_XX\_DR\_M\_2050; Job No: 0045387; Status: Planning; Discipline: Mechanical; Date: 13.01.2021; Author: CC; Checker: SC