



1 Existing Ground Floor Plan  
1 : 200

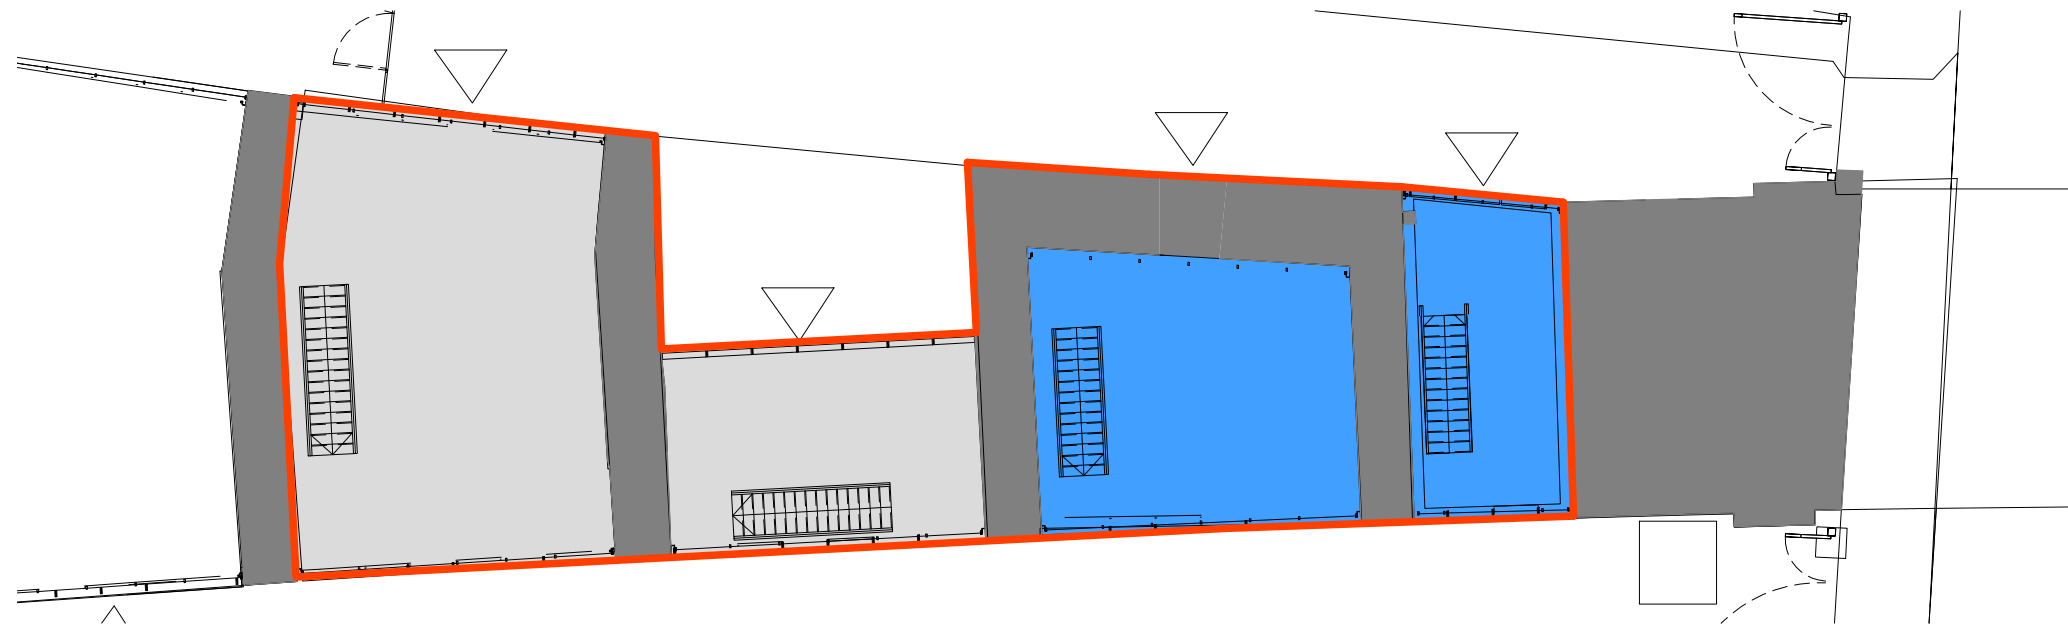

2 Existing Mezzanine Floor Plan  
1 : 200

KEY

- Bike Storage
- B2 General Industrial

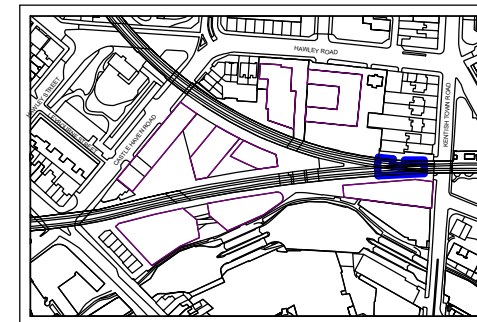

# LABTECH

REV	BY	DESCRIPTION	DATE
B	RL	Revised Issue	16/02/21
A	RL	New Issue	18/11/20

PROJECT Camden Lock Village			
TITLE Existing Floor Plans Arch E4-7			
DATE: 20/10/2020	SCALE: As indicated	SIZE: A3	DRAWN BY: RL
PROJECT REF: CLV	DRAWING NUMBER: VX-PP-E002	REVISION: B	



1:200 0 2 4 10 20 m