



1 Proposed Ground Floor Plan  
1 : 200

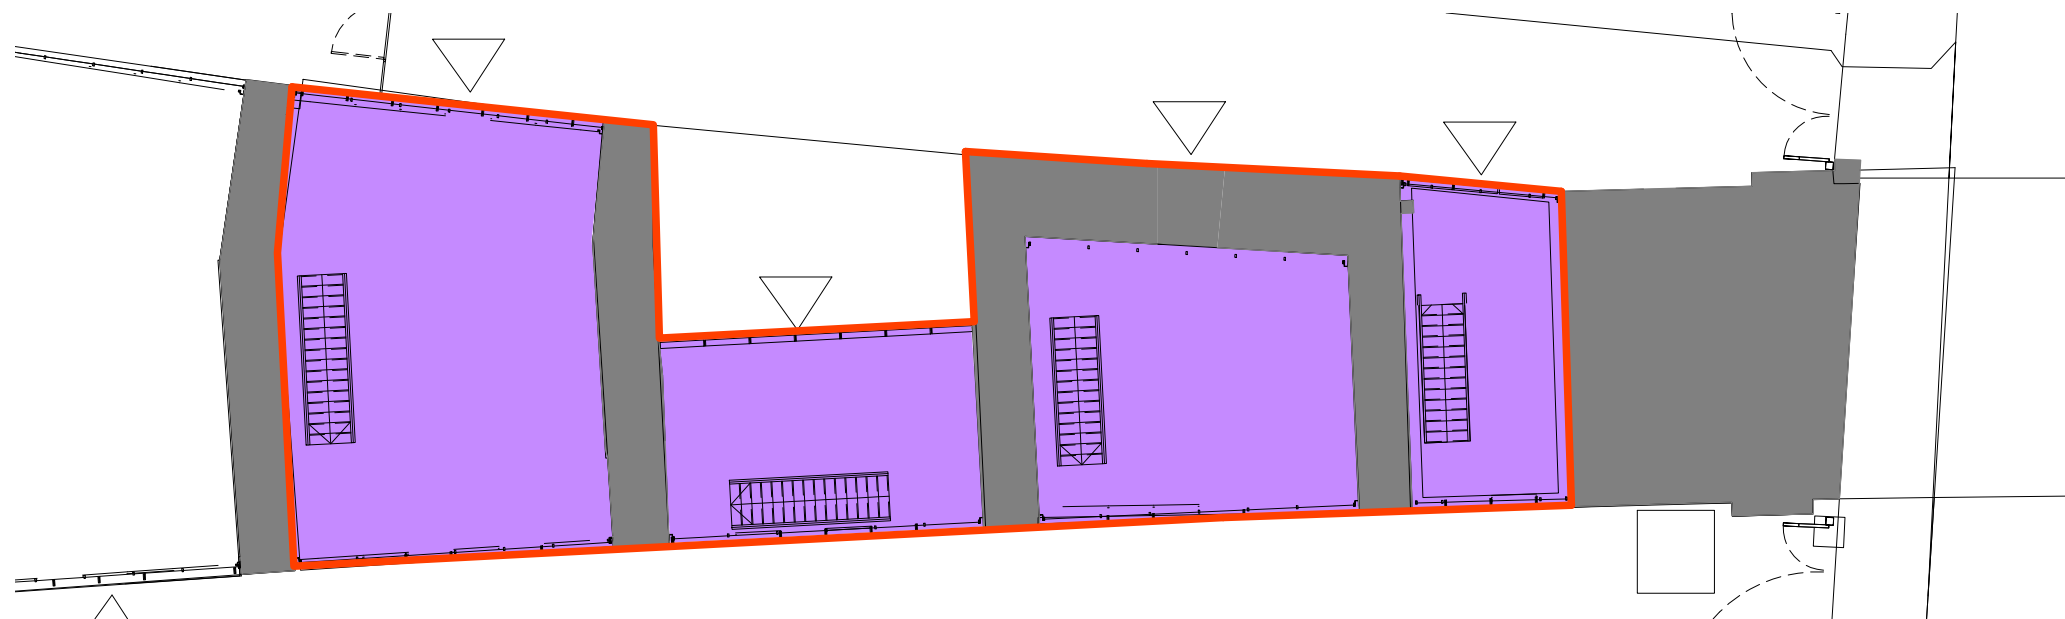

2 Proposed Mezzanine Plan  
1 : 200

KEY

Flexible Class E/  
Commercial Kitchen  
(sui generis)

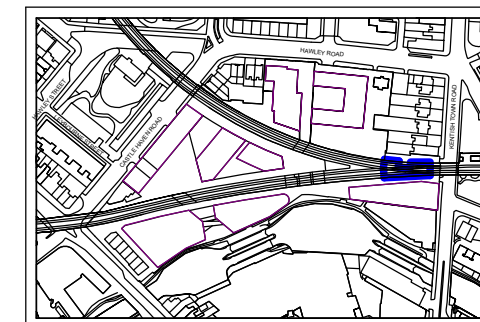

# LABTECH

REV	BY	DESCRIPTION	DATE
D	RL	Revised Issue	22/02/21
C	RL	Revised Issue	16/02/21
B	RL	Revised Issue	18/11/20
A	RL	New Issue	18/11/20

PROJECT  
Camden Lock Village

TITLE  
Proposed Floor Plans Arch E4-7

DATE: 20/10/20	SCALE: As indicated	SIZE: A3	DRAWN BY: RL
PROJECT REF: CLV	DRAWING NUMBER: VX-PP-E003	REVISION: D	



1:200 0 2 4 10

20 m