

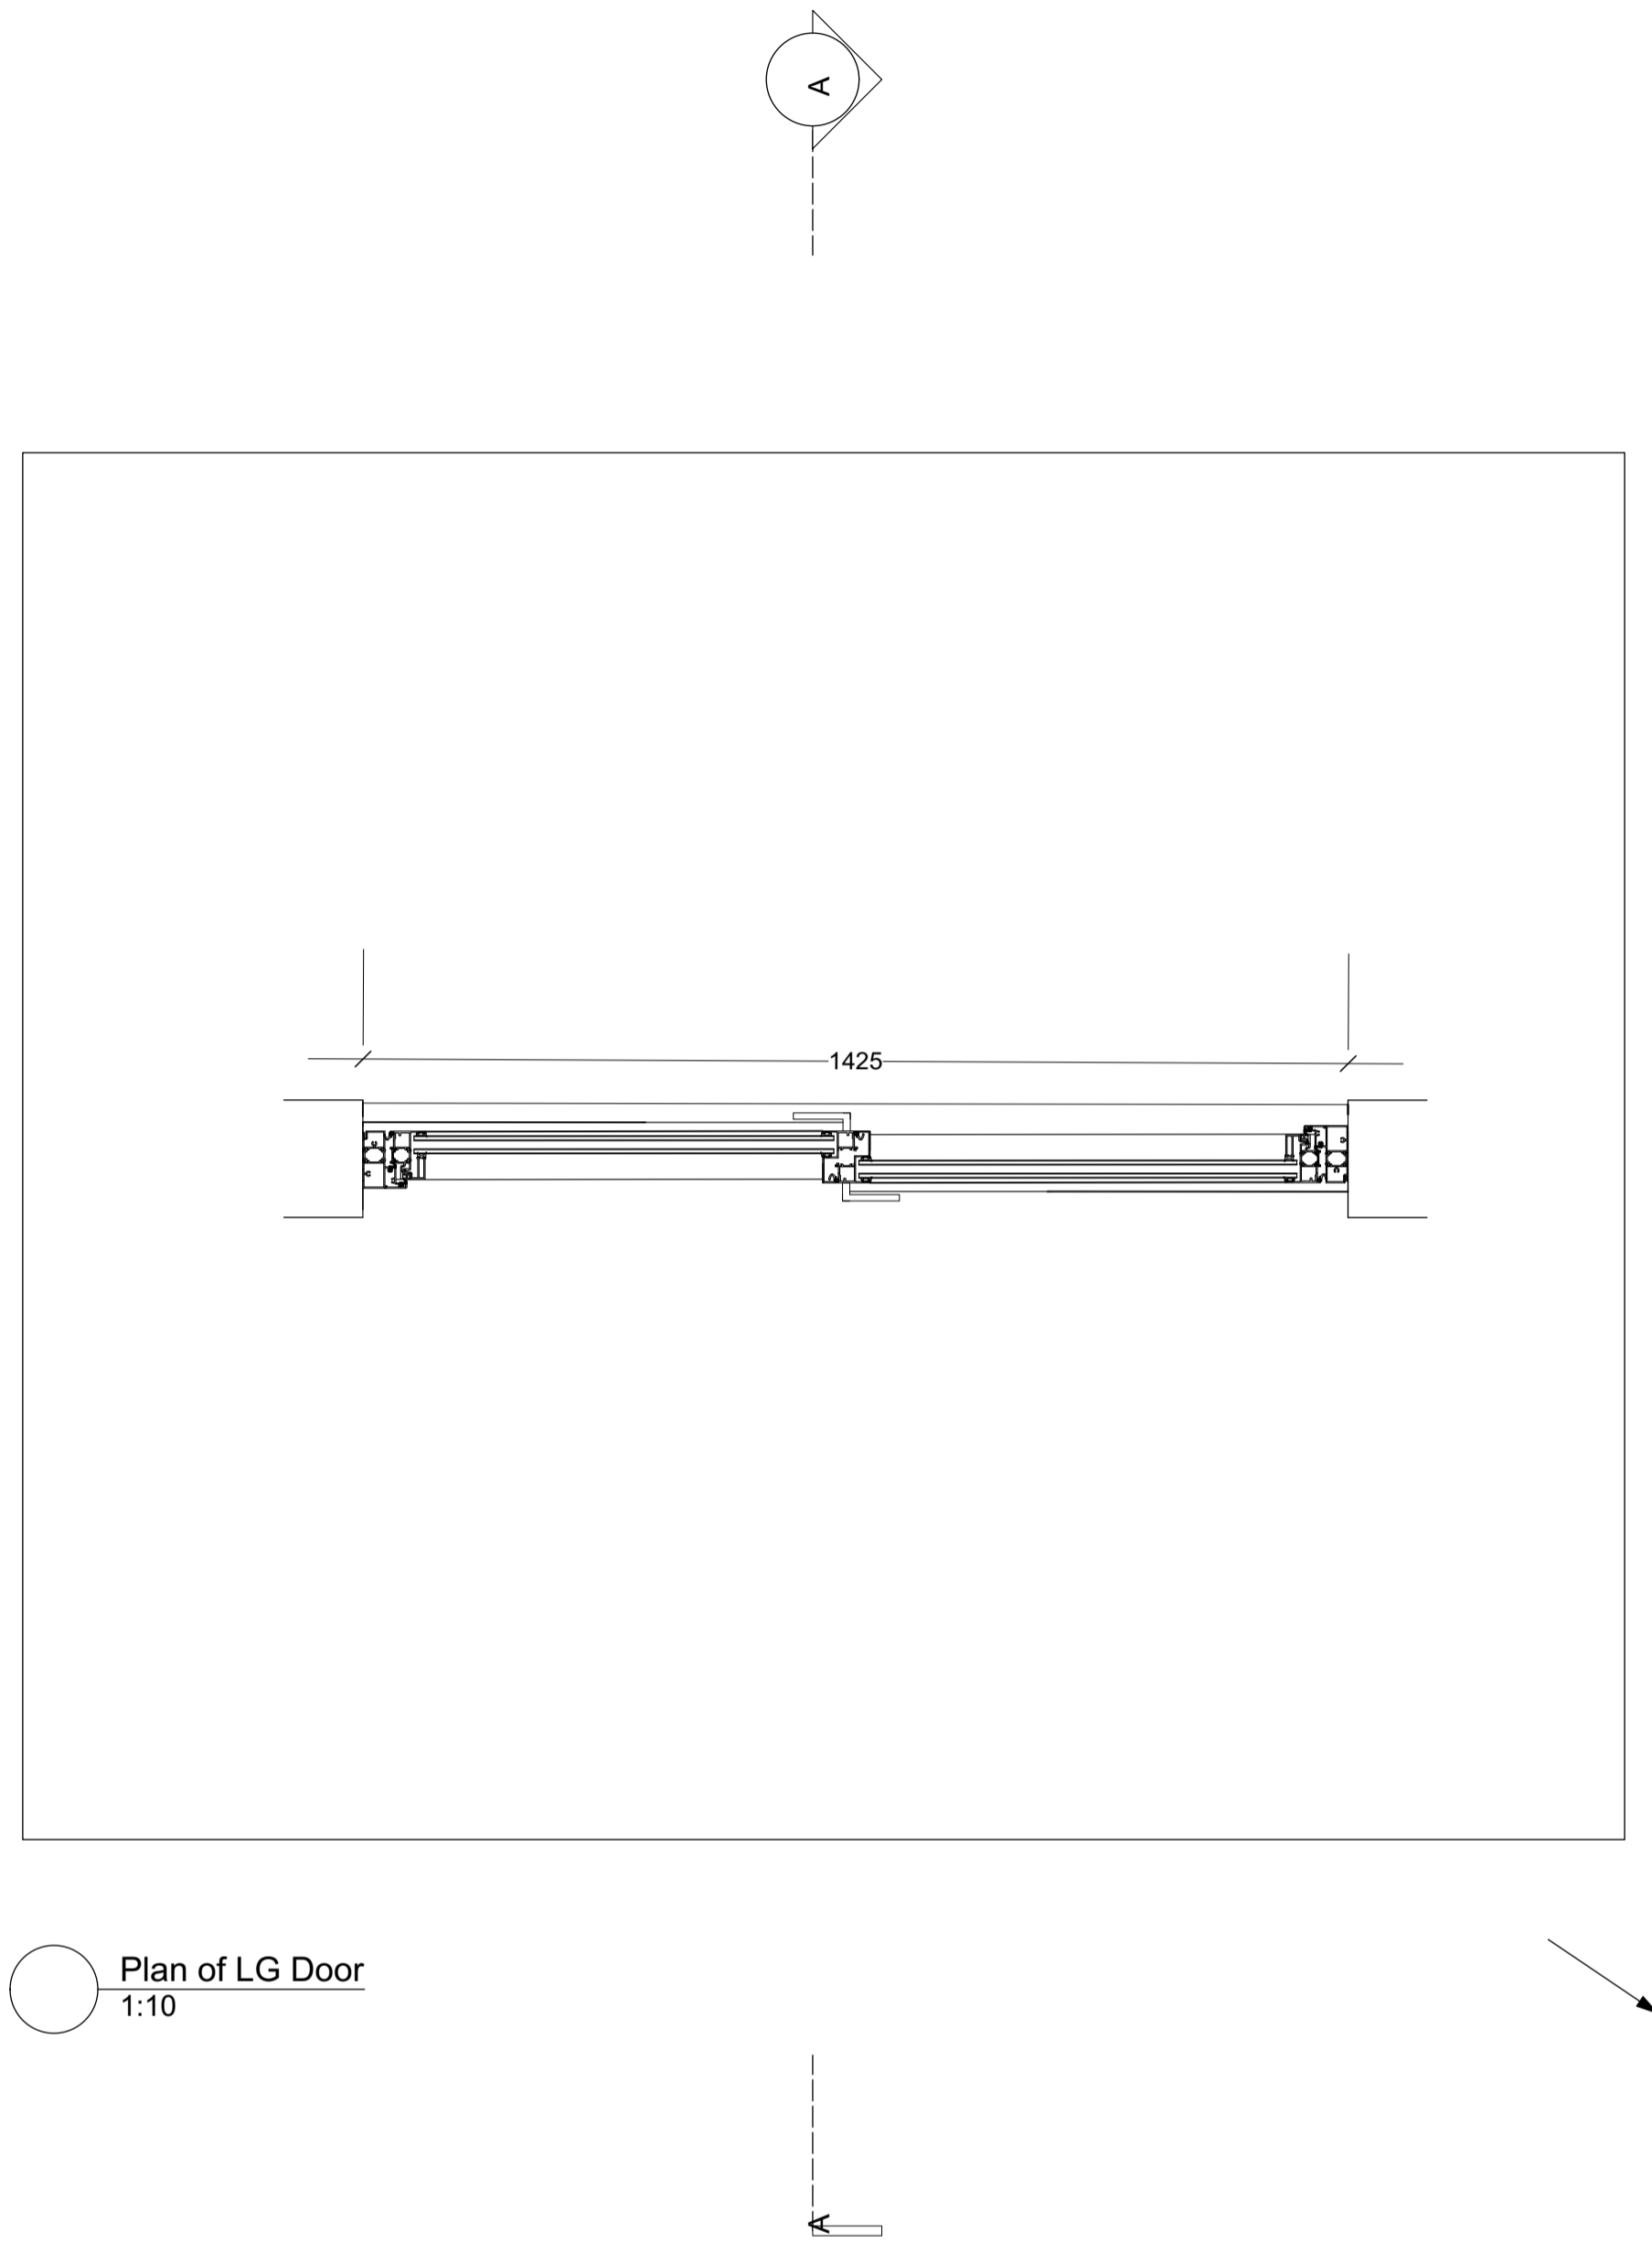


○ Rear Elevation of LG Door  
1:10

 

○ Plan of LG Door  
1:10

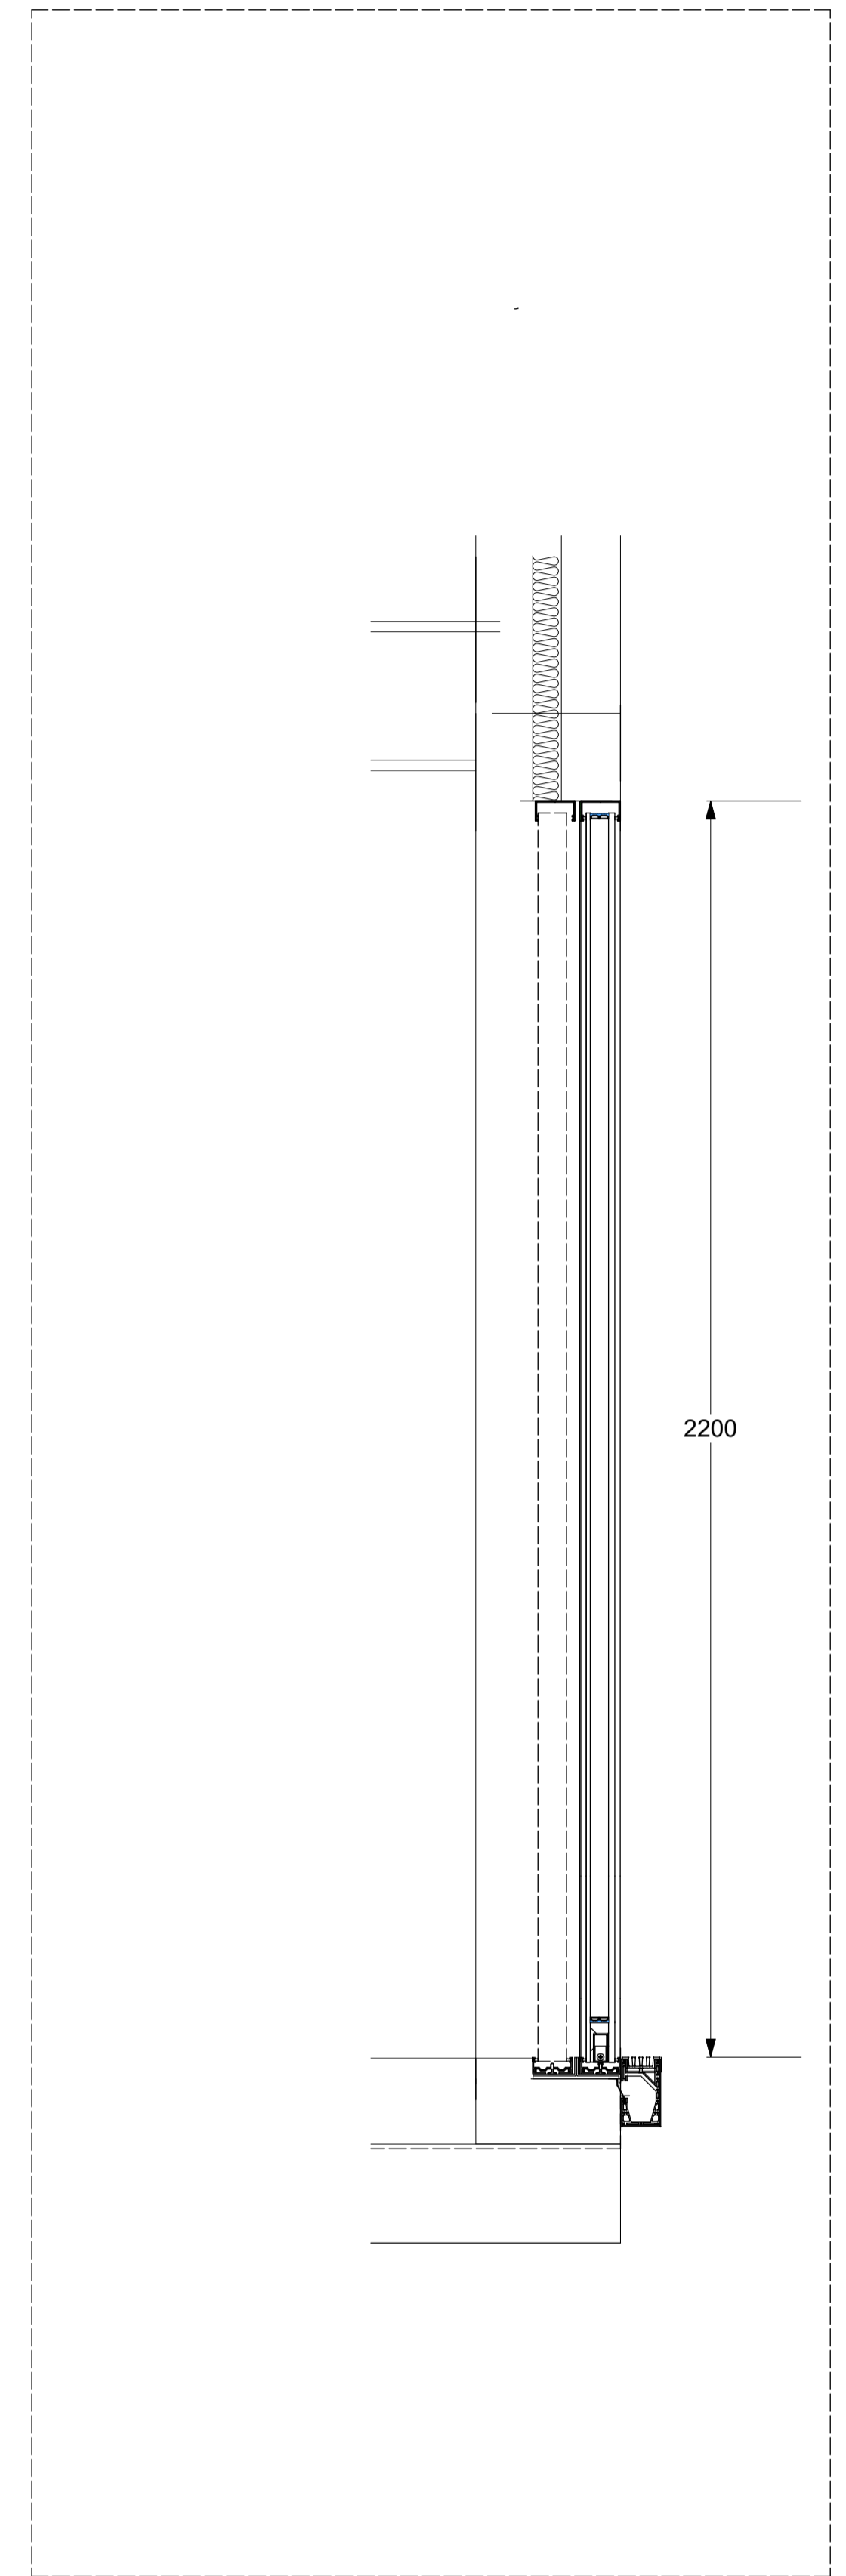

○ Section AA of LG Doors  
1:10

**GENERAL NOTES**

- Responsibility is not accepted for errors made by others in scaling from this drawing
- Figured dimensions MUST be checked on site by the contractor at the outset of building work and discrepancies reported immediately to the architect / contract administrator or client as appropriate
- Responsibility will not be accepted for work started before relevant statutory approvals are in place
- Check this drawing is the latest revision before starting work: If in doubt or additional clarification is needed - ASK
- The Thinking Hand Studio Ltd retain copyright for their design work

JOB  
18 Grove Terrace, NW5 1PH - Details

Title Proposed Rear Lower Ground Door Details		Dwg. 1439/D002	Rev.
Date 18.01.21	Scale 1:10@ A1		

**TTHS ARCHITECTS**  
e: info@thethinkinghandstudio.com  
www.tthsarchitects.com

