


PROPOSED 1:50

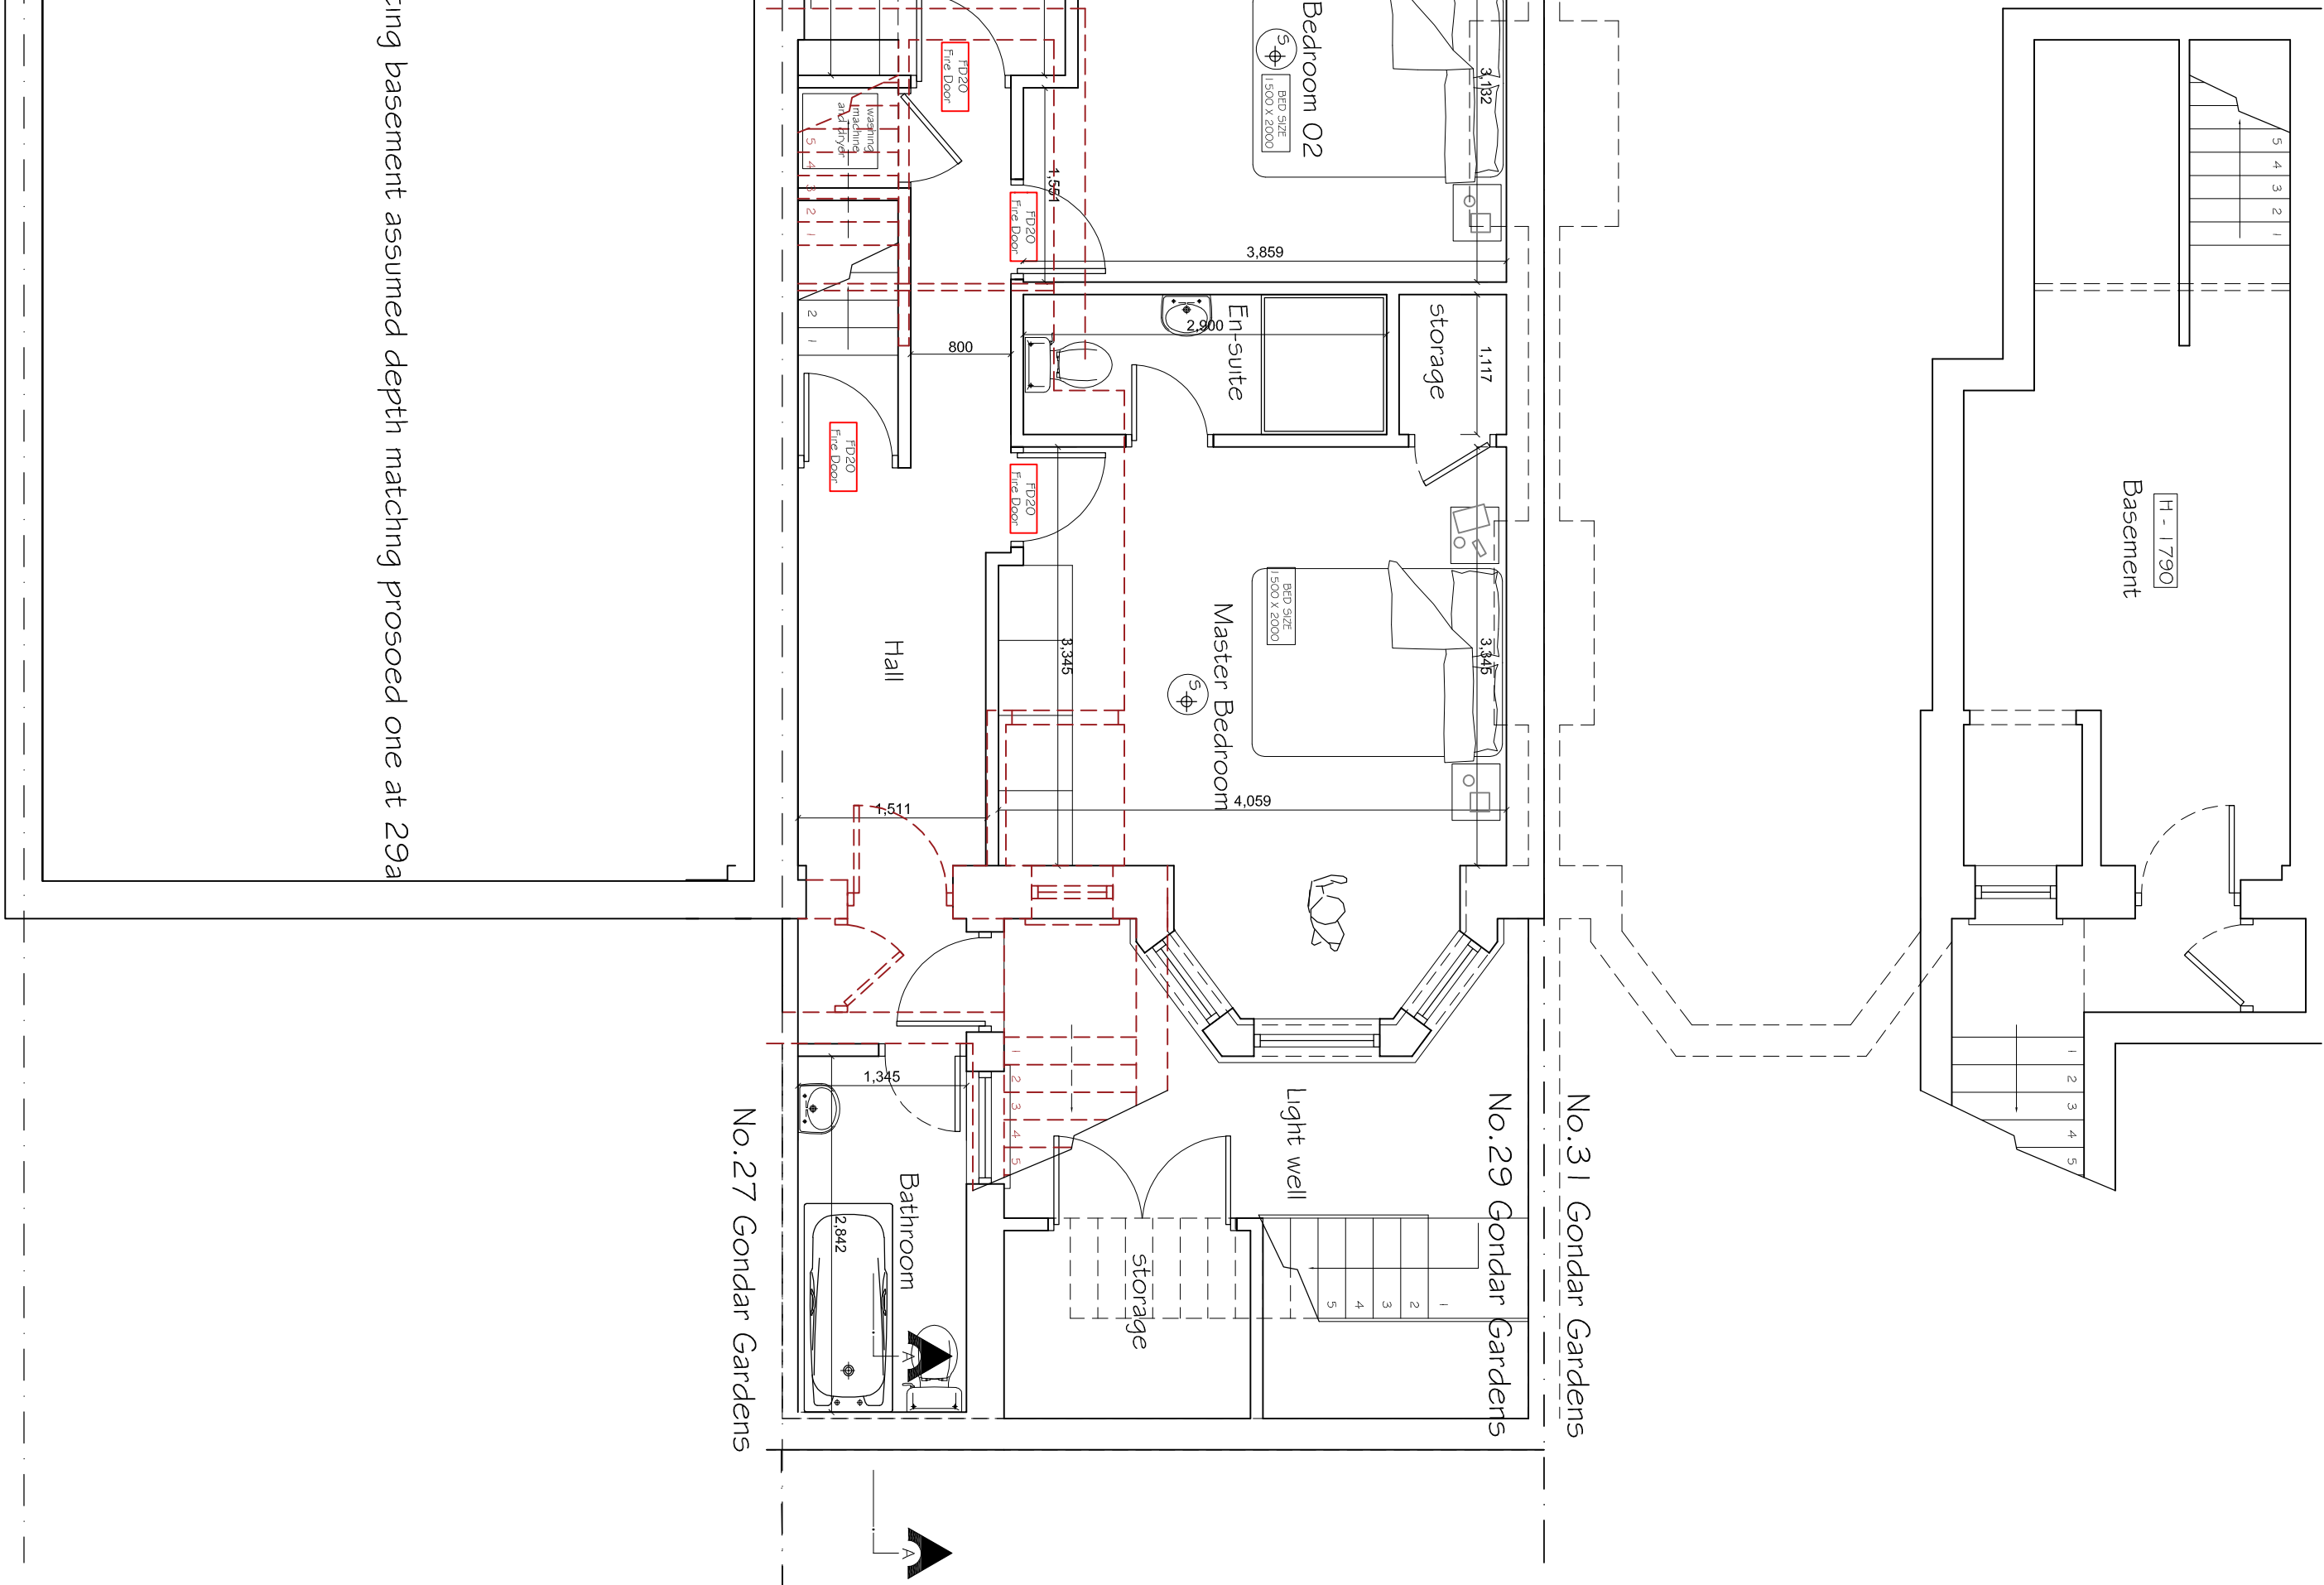


PROPOSED LOWER GROUND FLOOR PLAN

PROPOSED 1:50



PROPOSED FRONT ELEVATION

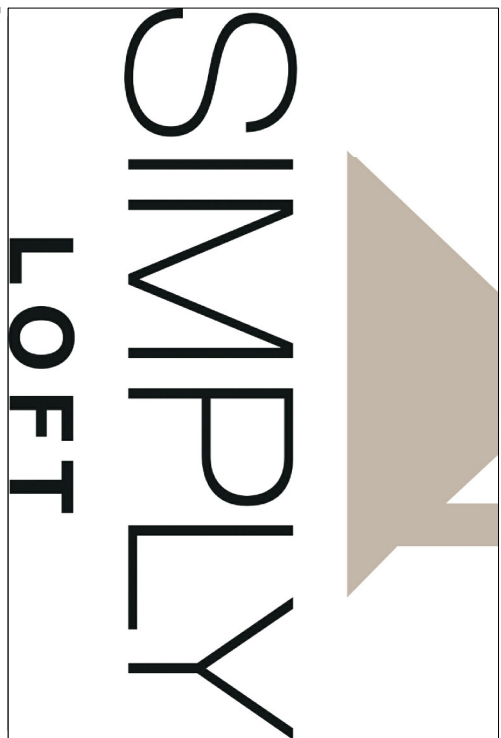

Project

PROPOSED BASEMENT AT
29a GONDAR GARDENS

NW6 1EP

Client
MR & MRS DYNOWSKI
29 GONDAR GARDENS

NW6 1EP

Drawing Title
PROPOSED PLANS AND ELEVATIONS

Scale	Drawn	Checked	Authorised
1:100/1:50 @ A1	-	-	-
DECEMBER 2020	-	-	-

Drawing Number	Rev
ST_DEC20_29GON_009	-