

2 COLVILLE PLACE
FRONT DOOR DETAILS
PROPOSED

Project number	Drawing number	Revision
46	602	A
Date	Status	
February 2021	Design Intent	
Scale	Drawn	Checked
1:20 @ A3	AB	AB
Rev.	Date	Description
A	09.03.2021	6 panels as per existing.


Notes

Do not scale from this drawing, except for planning purposes only. All dimensions to be checked on site. ATELIER BAULIER to be notified of any discrepancies between the drawing and site conditions. To be read in conjunction with all relevant specifications, schedules and drawings. © ATELIER BAULIER 2021


ATELIER

Aurore Baulier RIBA
ATELIER BAULIER
18-22 Ashwin Street
LONDON E8 3DL
+44 (0)75 8284 3659
info@atelierbaulier.com


LIER
BAU

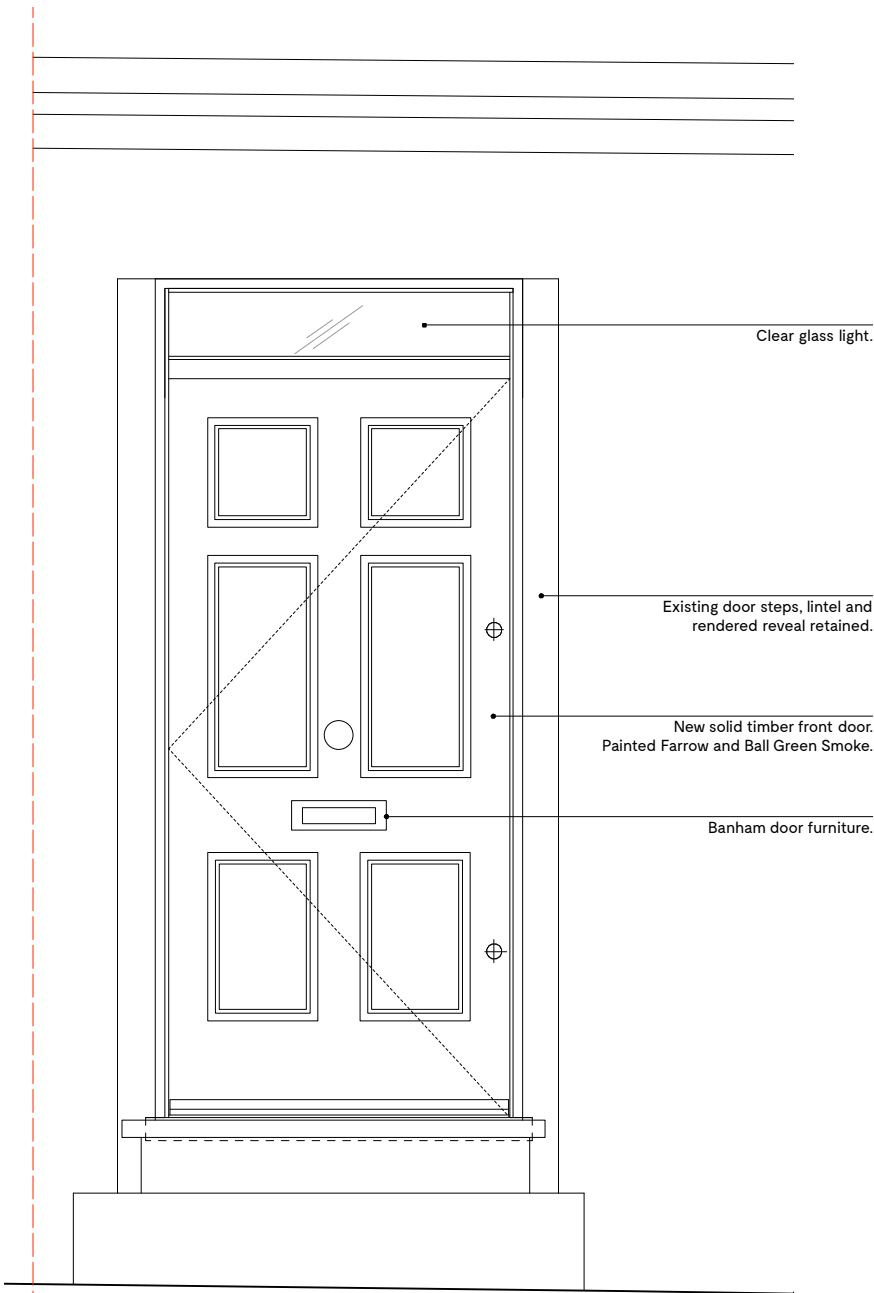

1 FRONT DOOR | EXTERIOR ELEVATION
602 SCALE: 1:20

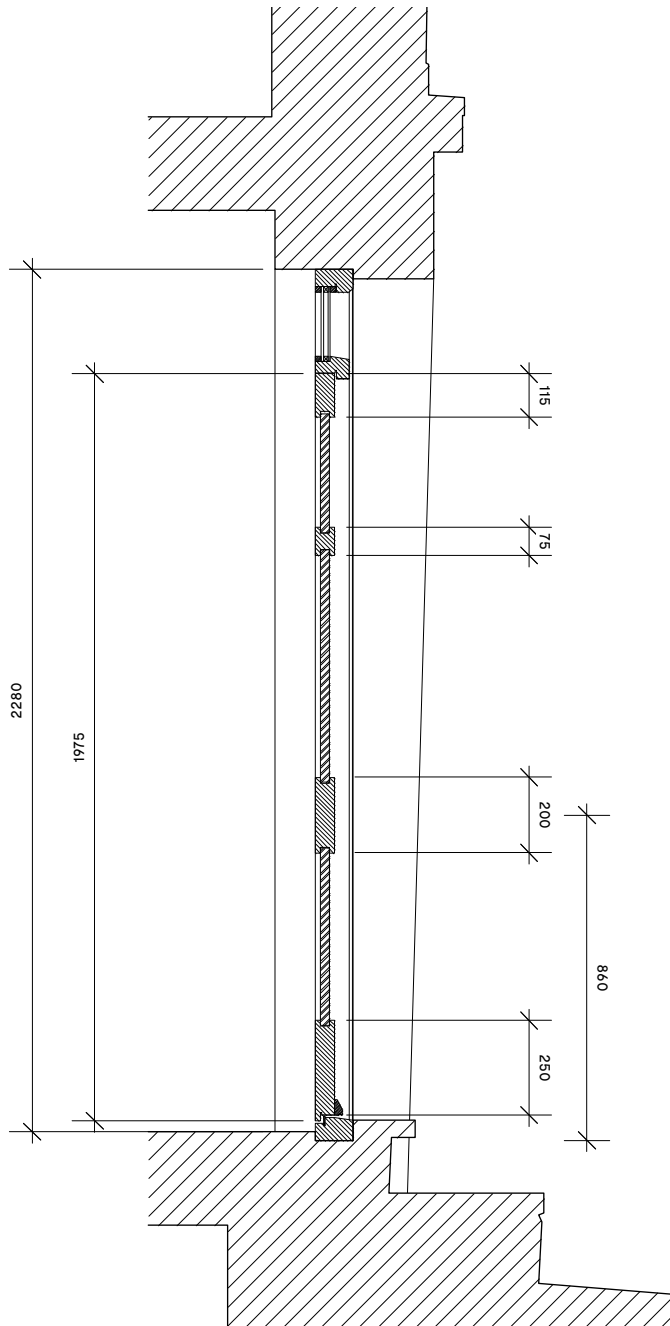

2 FRONT DOOR | VERTICAL SECTION
602 SCALE: 1:20

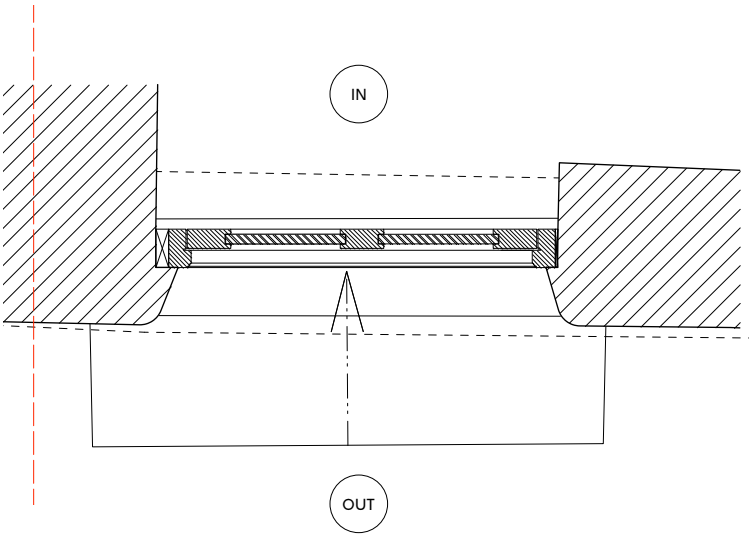

3 FRONT DOOR | PLAN SECTION
602 SCALE: 1:20

EXTERNAL FINISH: FARROW AND BALL 'GREEN SMOKE'