

08

09

10

11

12

13

14

15




16

17

18

19

Scale Bar

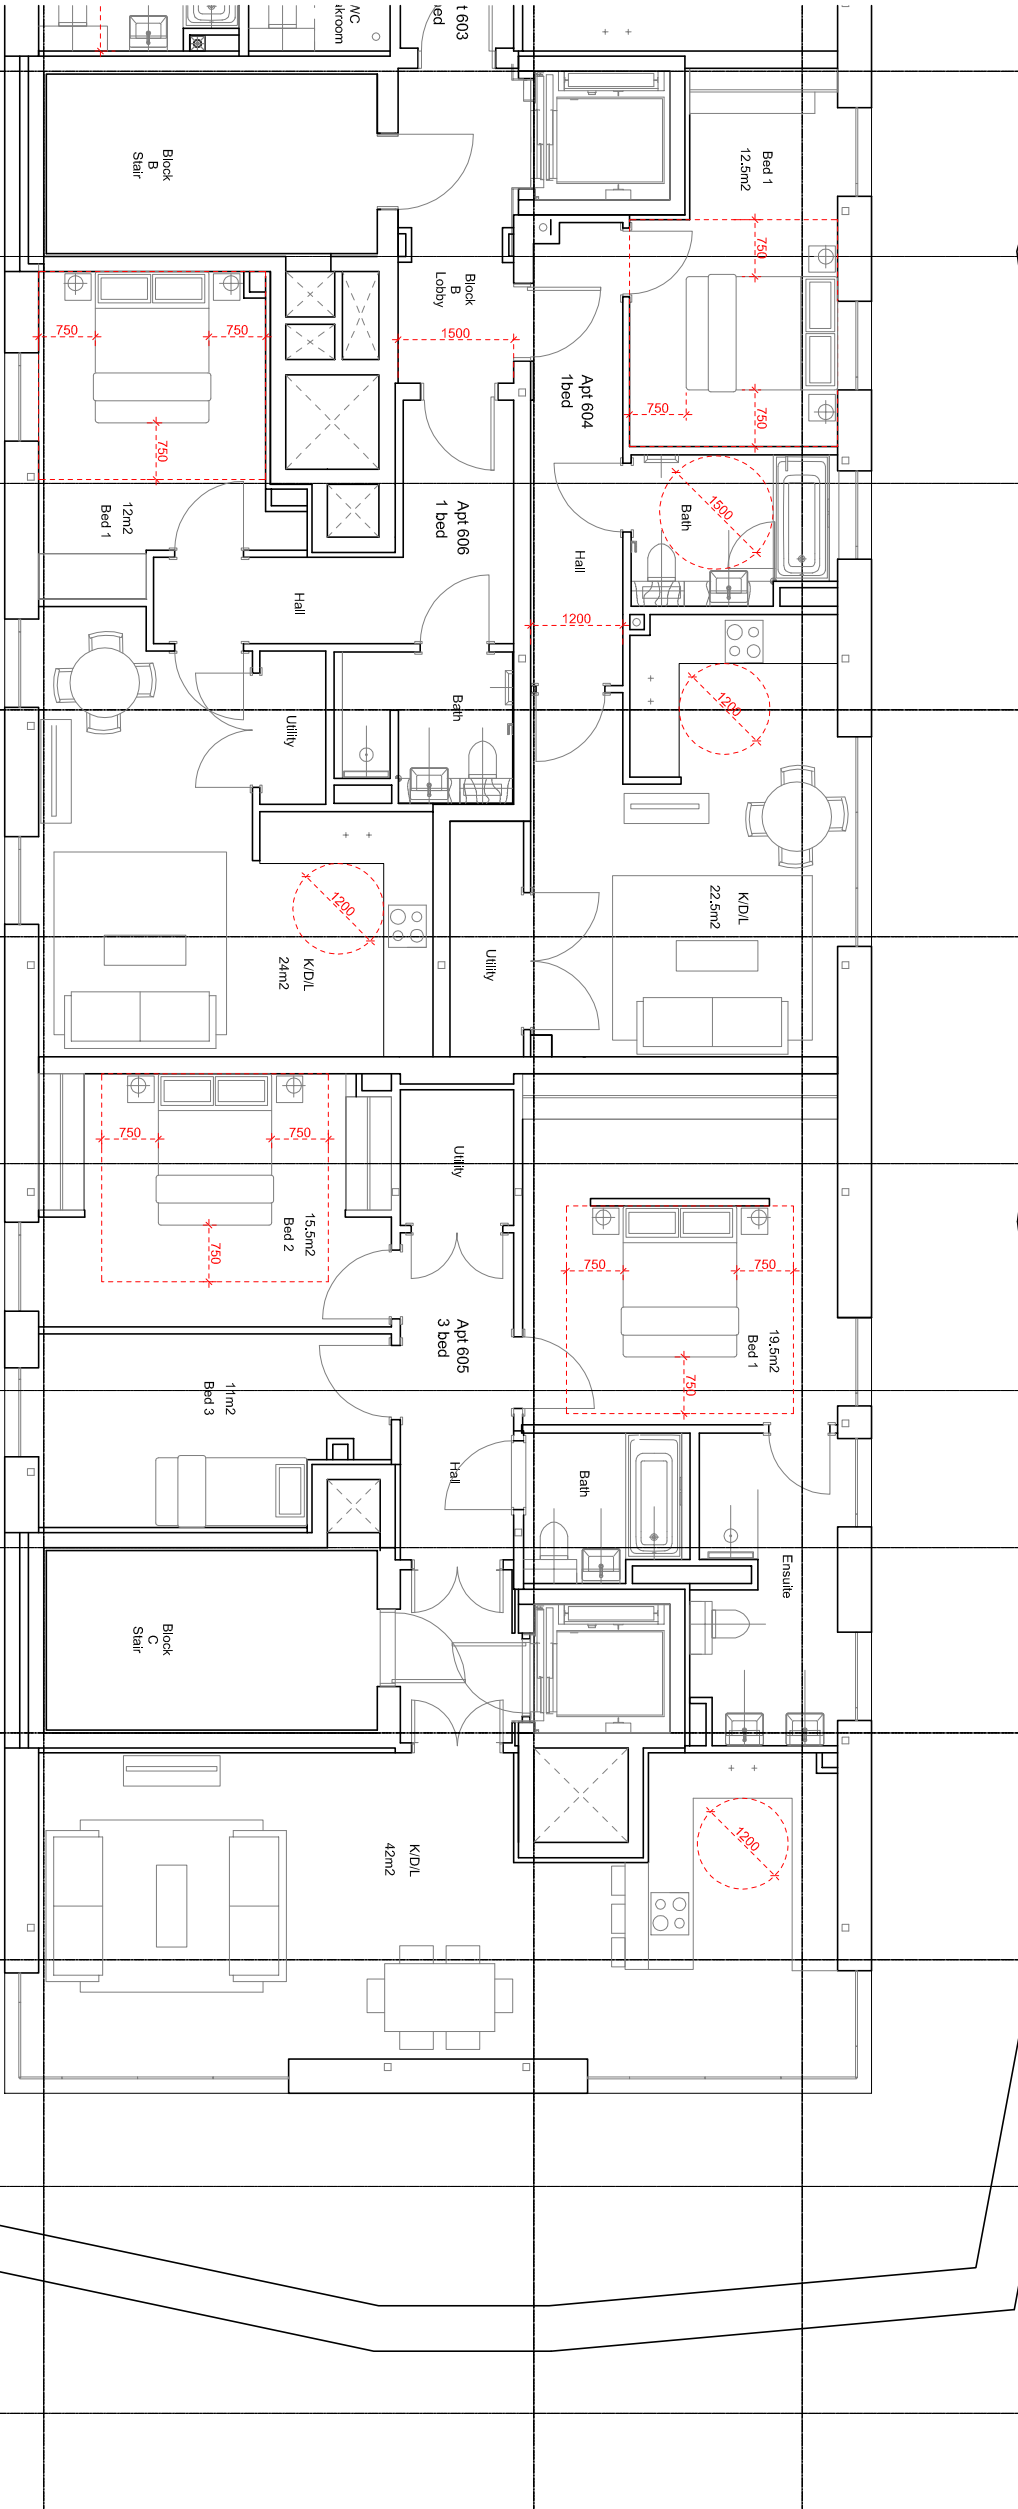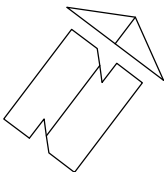 

PLANNING

THIS DRAWING IS NOT TO BE SCALED. ONLY FIGURED DIMENSIONS ARE TO BE FOLLOWED UNLESS THE DRAWING IS PART OF A PLANNING APPLICATION. CONTRACTORS ARE TO CHECK ALL DIMENSIONS BEFORE WORK COMMENCES AND REPORT ANY APPARENT DISCREPANCY TO THE ARCHITECT.
THIS DRAWING IS THE SOLE PROPERTY OF CH ARCHITECTS / JIA PARTNERSHIP LIMITED, AND MAY NOT BE COPIED OR REPRODUCED IN ANY MANNER WHATSOEVER WITHOUT THE OWNERS WRITTEN CONSENT.
(c) COPYRIGHT:

PROJECT 254 Kilburn High Road, LONDON, NW6 2BS

DRAWING

Proposed Sixth Floor Plan (2 of 2)



41-42 FOLEY STREET, LONDON W1W 7TS
T: +44 (0) 207 263 2526 / +40 (0) 207 631 5405
E: info@ch-architects.com / jia@jiapartnership.co.uk
www.ch-architects.com / www.jiapartnership.co.uk

DATE:	15/05/2020	SCALE:	1 : 50@A1	DRAWN:	MT
DWG No:	3144_260B	REV. No:			
FILE:	C:\Users\hmr\Documents\3144_Plan_260B_260B.dwg				