


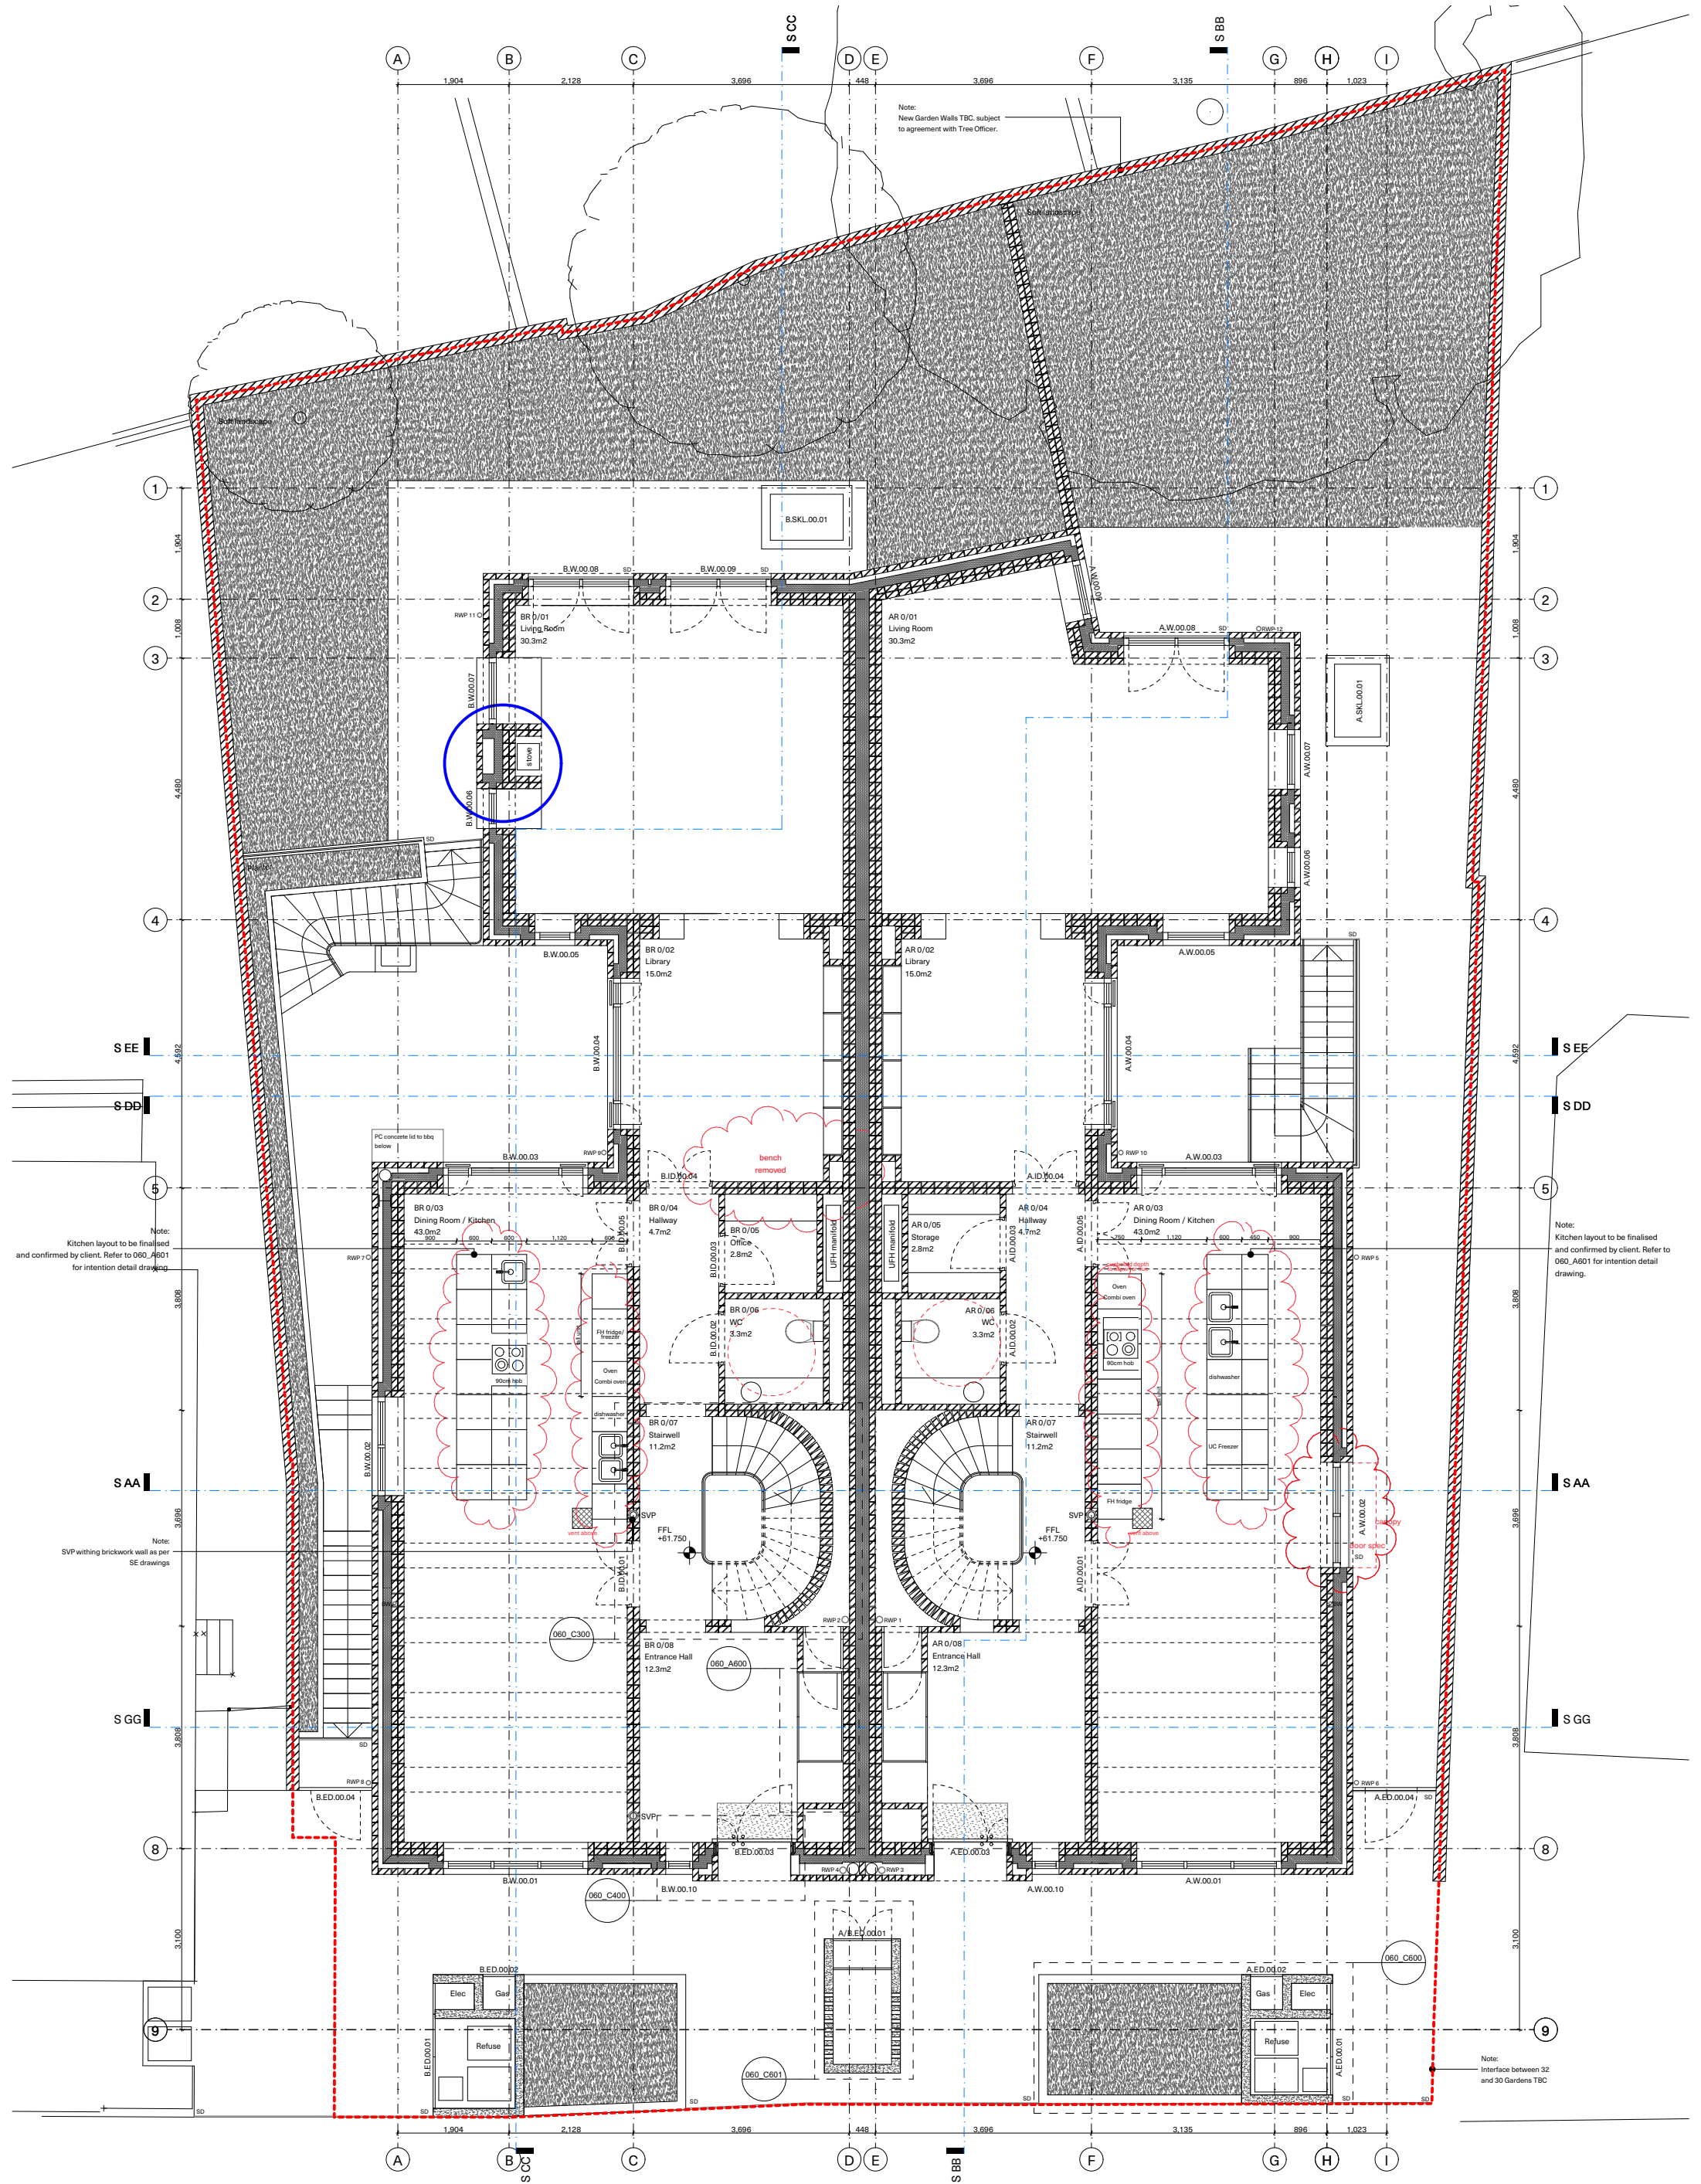

Do not scale from this drawing. Verify all dimensions on site. Drawing should be read in conjunction with Information from all other design consultants and contractors. All drawings in digital format are for reference only, paper copies are available on request.

Rev	Issued For:	Drawn by:	Date:
13	Coordination	AKA	03/03/21



ADAM KHAN ARCHITECTS
45 Vyner Street, London E2 9DQ
020 7403 9897 www.adamkhan.co.uk

Client Gausen, De Botton	Project 060_Glenilla Road	Drawing Title Ground Floor Plan
Location Belsize Park, Camden	Scale 1:100 @ A3 / 1:50 @ A1	Drawing Number 060_L101_Rev 13