


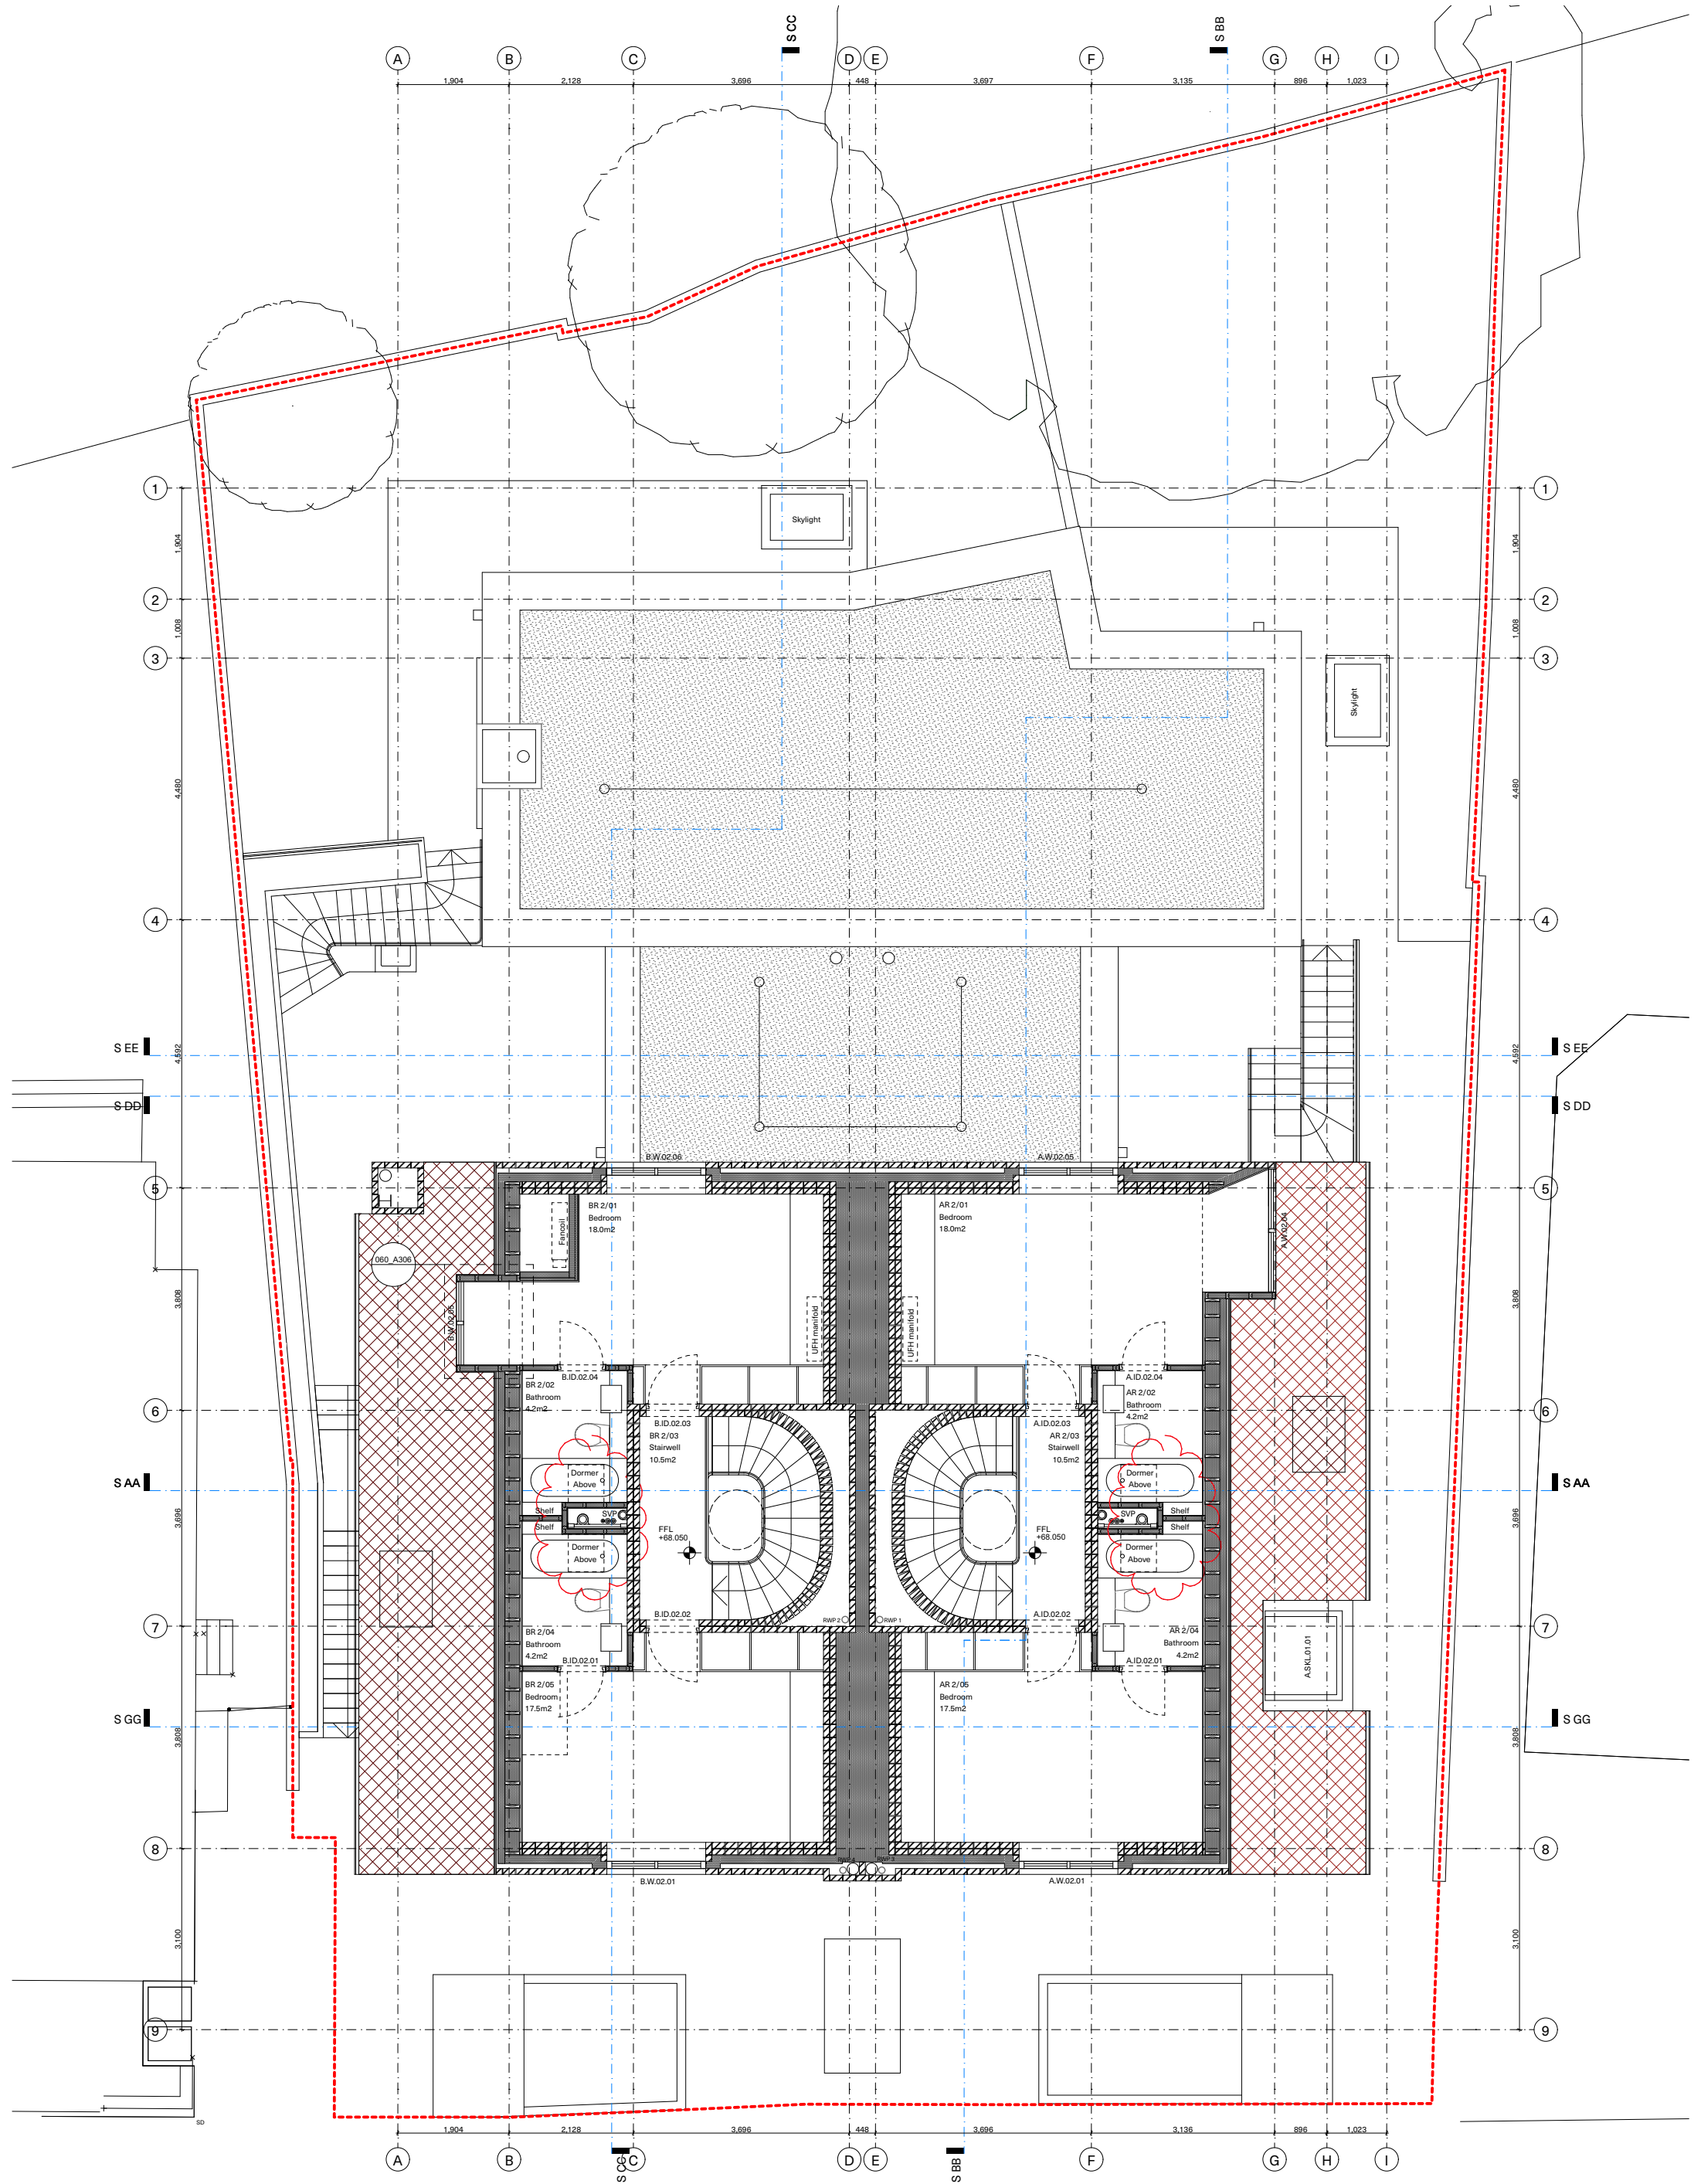

Do not scale from this drawing. Verify all dimensions on site. Drawing should be read in conjunction with Information from all other design consultants and contractors. All drawings in digital format are for reference only, paper copies are available on request.

Rev	Issued For:	Drawn by:	Date:
13	Coordination	AKA	03/03/21



Client
Gausen, De Botton

Location
Belsize Park, Camden

Project
060_Glenilla Road

Scale
1:100 @ A3 / 1:50 @ A1

Drawing Title
Second Floor Plan

ADAM KHAN ARCHITECTS
45 Vyner Street, London E2 9DQ
020 7403 9897 www.adamkhan.co.uk

SK02_210224