



Do not scale from this drawing. Verify all dimensions on site. Drawing should be read in conjunction with Information from all other design consultants and contractors. All drawings in digital format are for reference only, paper copies are available on request.

Key:

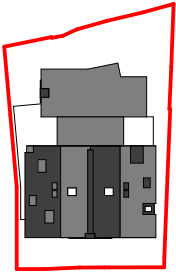

North Elevation_B

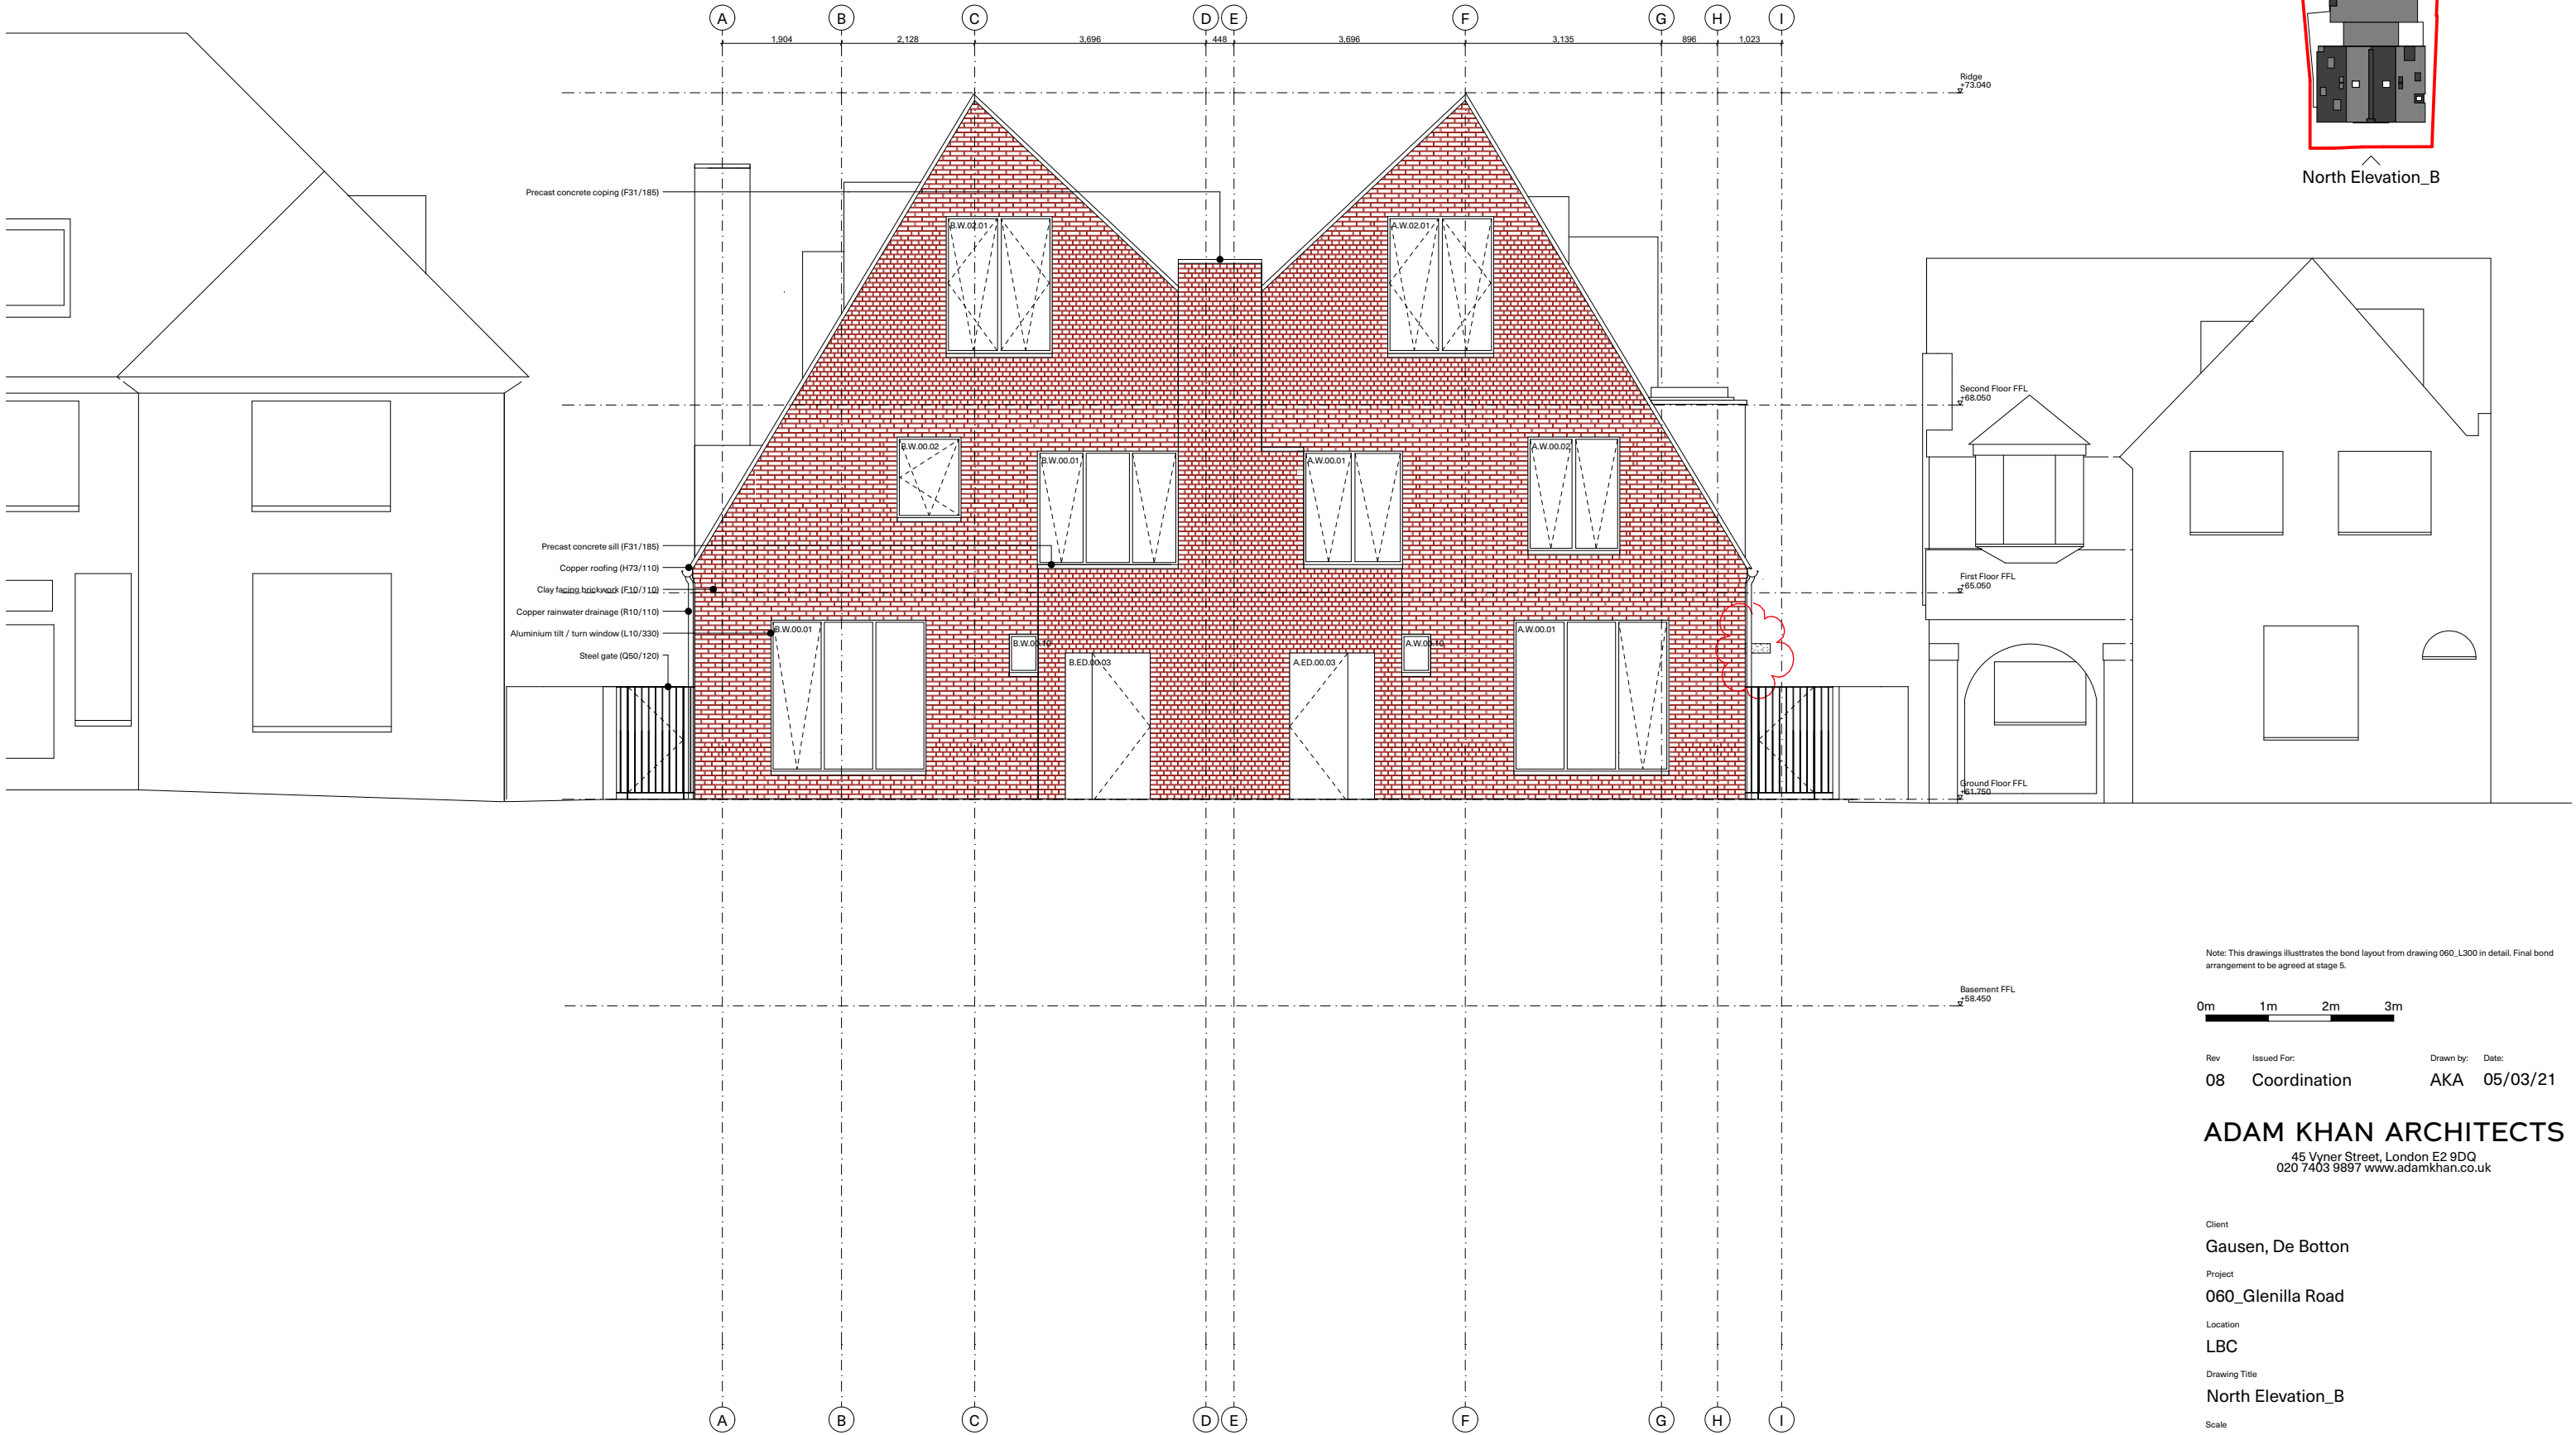

Note: This drawings illustrates the bond layout from drawing 060_L300 in detail. Final bond arrangement to be agreed at stage 5.



Rev	Issued For:	Drawn by:	Date:
08	Coordination	AKA	05/03/21

ADAM KHAN ARCHITECTS

45 Vyner Street, London E2 9DQ
020 7403 9897 www.adamkhan.co.uk

Client
Gausen, De Botton

Project
060_Glenilla Road

Location
LBC

Drawing Title
North Elevation_B

Scale
1:100 @ A3 / 1:50 @ A1

Drawing Number

060 L301 Rev 08