

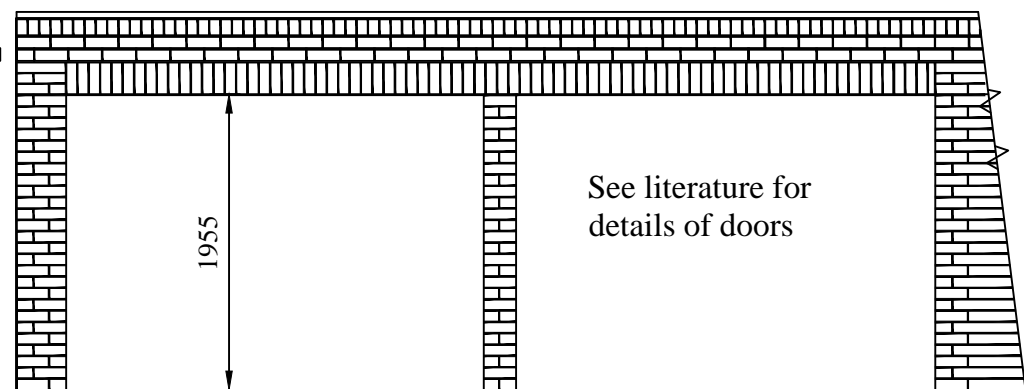


Plan


Scale 1:50

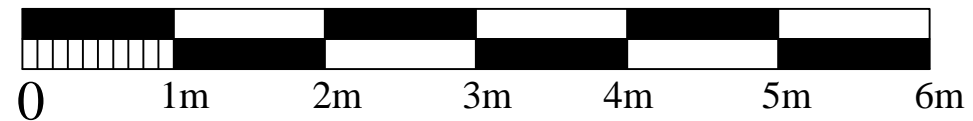

Front Elevation

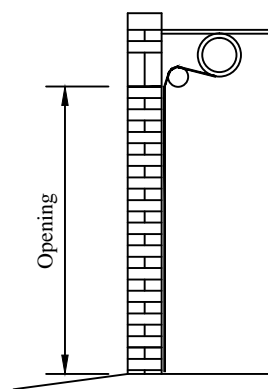

Existing roller-shutter door set on inside face of wall

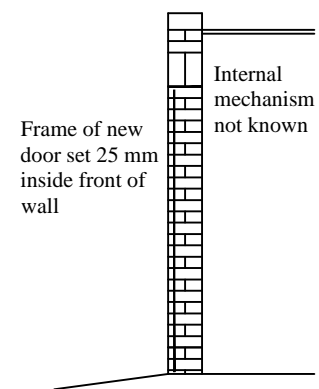

Proposed new door and frame

**Robert J Evans Limited**  
Chartered Civil and Structural Engineers

14 Paddock Drive Birmingham B26 1QP  
0121 742 6726 rje@robertjevans.co.uk

Project  
**Studio House, Hampstead Hill Gardens**  
London NW3 2PH

Drawing  
**Replacement garage doors**

Date  
3 March 2021

Scale  
1:50 at A3

Drawing Number  
**3835.10**