


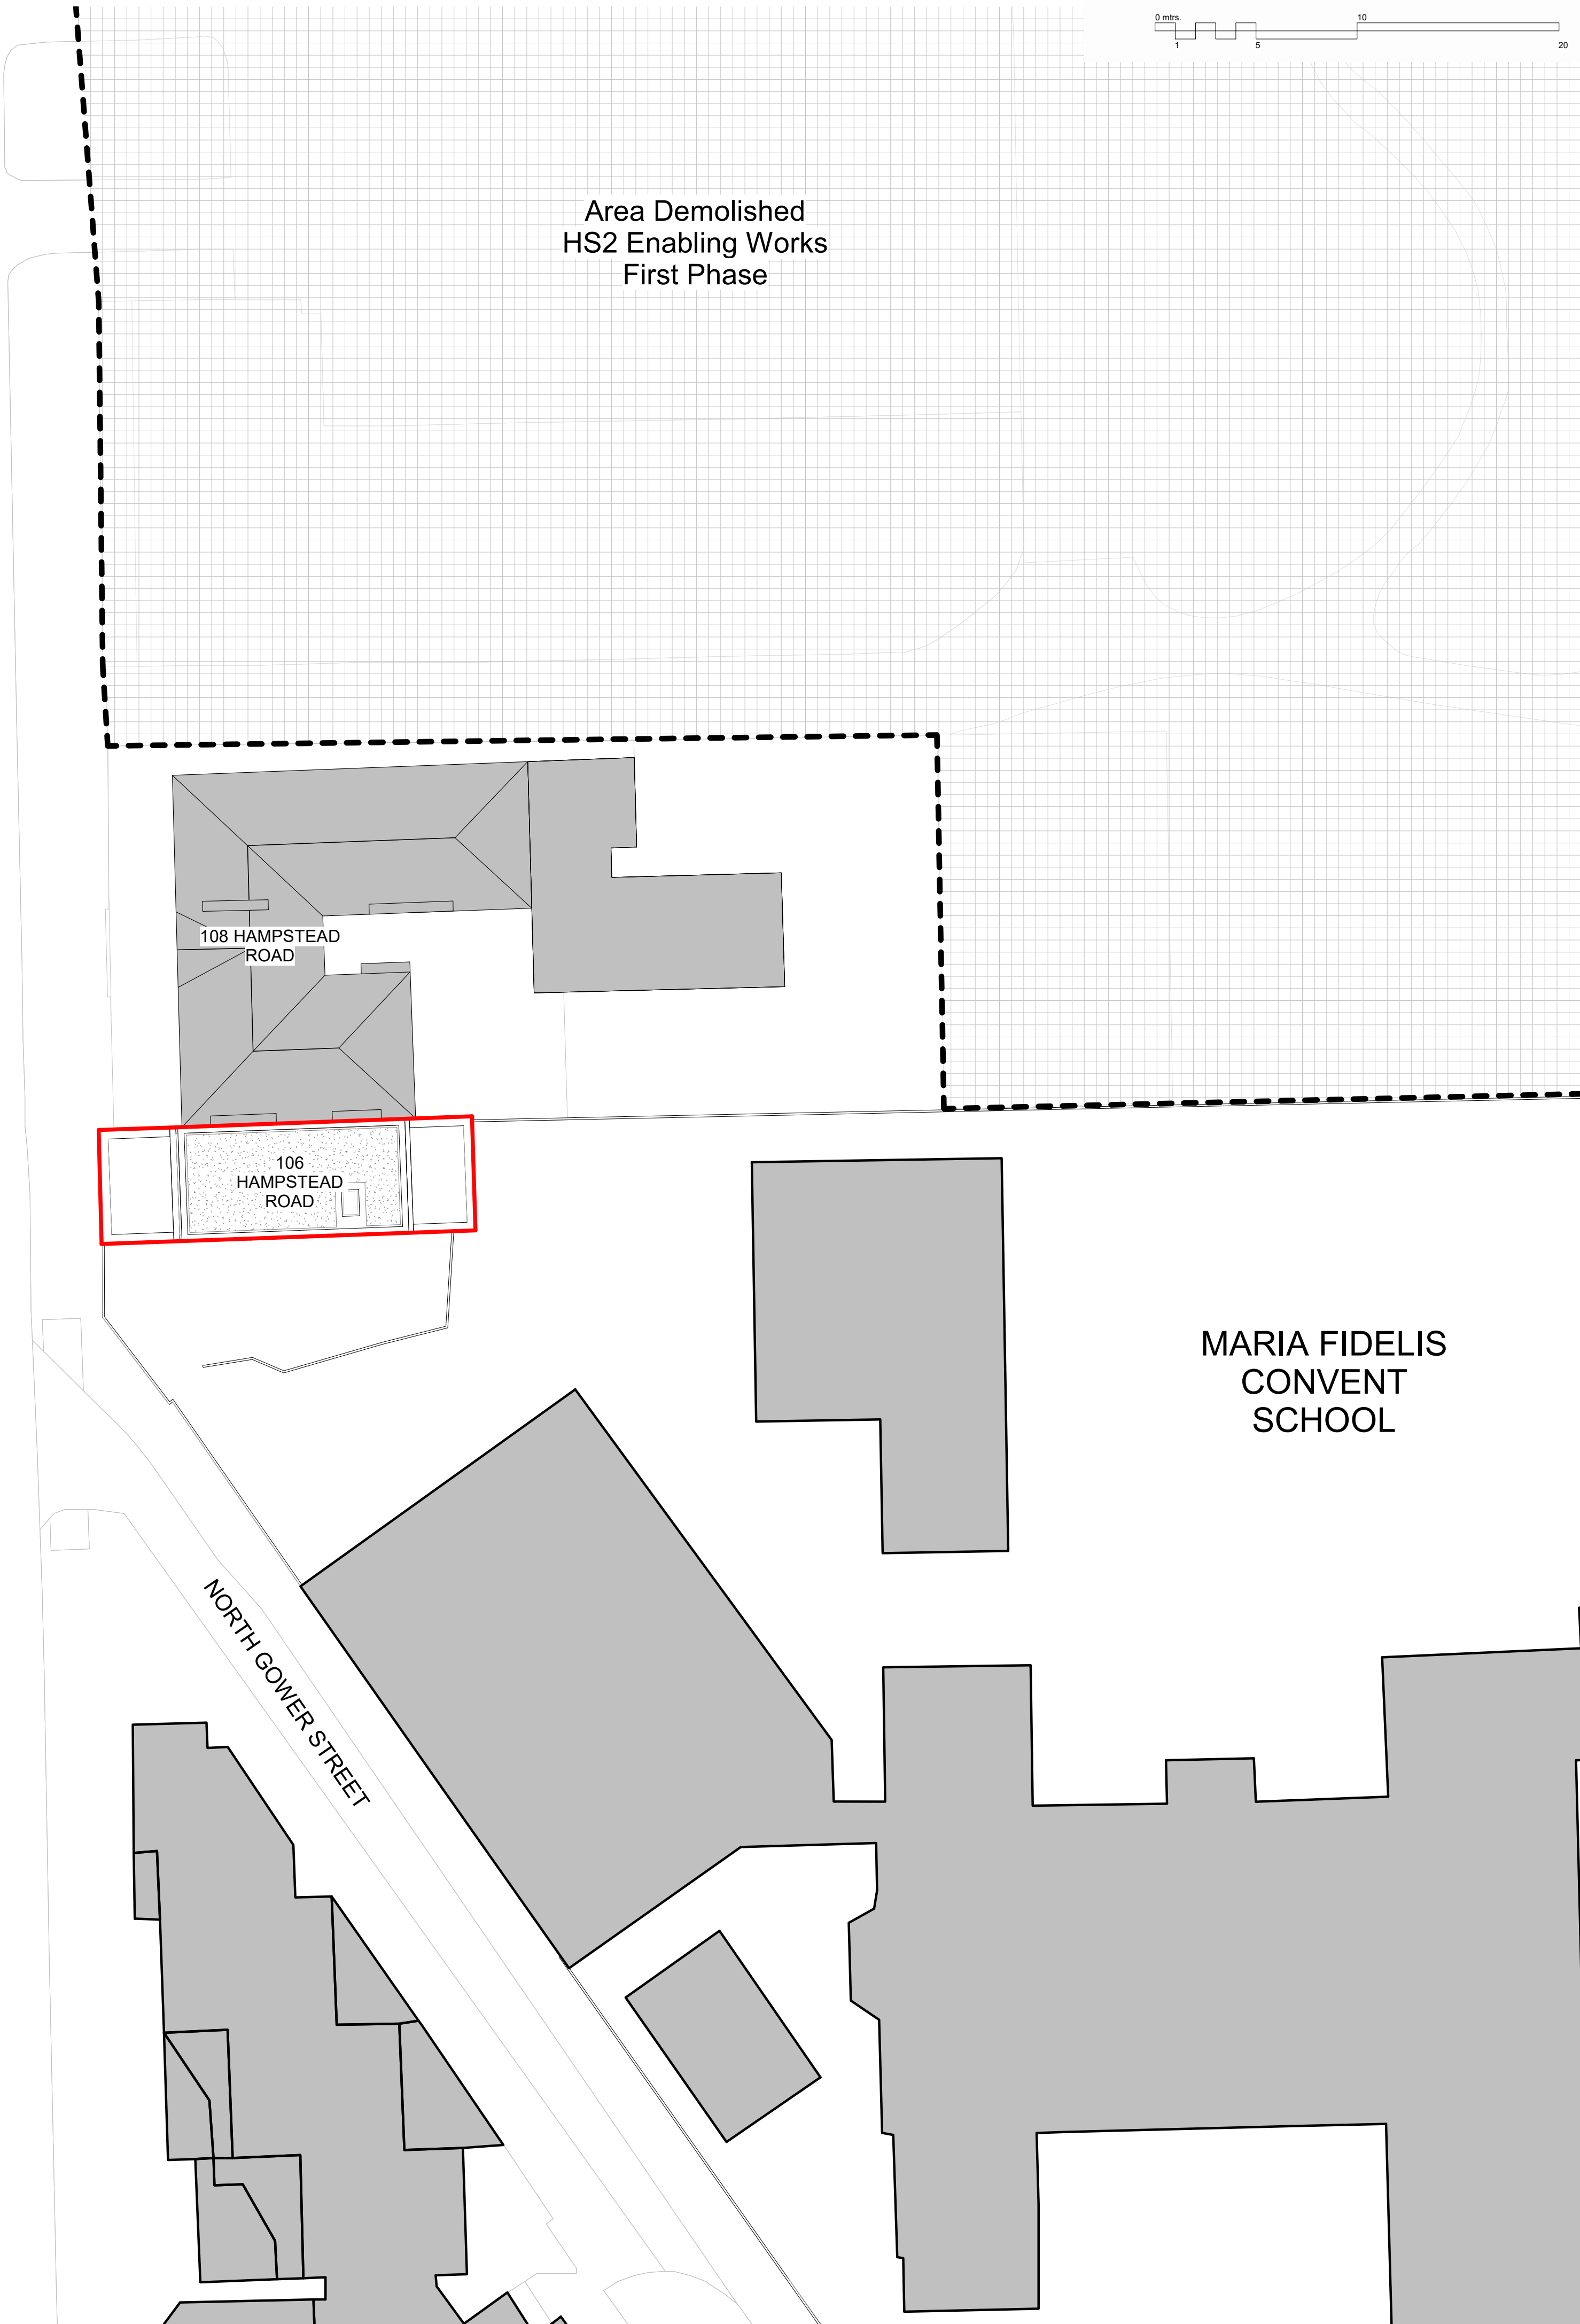

HAMPSTEAD ROAD



This drawing is protected under Copyright and at no time should any portion of this drawing be reproduced or copied without the permission of The Architect (Design Copyright Act 1968). This drawing must not be used for purposes other than that for which it is provided. It is supplied without liability for any errors or omissions and is subject to statutory consents. All drawings are to be read in conjunction with any relevant specifications, consultant, specialist and any other related information. Do not scale from this drawing. Information shown is subject to detailed site surveys with all dimensions to be verified on site prior to the commencement of any work or the production of any shop drawing. All dimensions are to be checked on site by, and remain the responsibility of, the contractor. All discrepancies are to be brought to the attention of The Architect immediately.

P2	05.03.21	PD ISSUE	SD/AD	CS
P1	18.12.20	PD ISSUE	SD/AD	CS
REV	DATE	NOTE	DWN CHCK	

Services:  
-

Structures:  
-

Client:  
Whitehall Park

Project:  
106 Hampstead Road (PD)  
106 Hampstead Rd, NW1


Drawing Title:  
Proposed Site Plan

Project No:	Sheet No:	Stage:
1005(PD)	010	PD Submission
Scale:	Paper Size:	Revision:
1 : 200	A1	P2
Drawn By:	Checked By:	Date of first Issue:
AD/SD	CS	26.11.20




CLIVE SALL ARCHITECTURE Ltd.  
2 Providence Yard  
Ezra Street  
London E2 7RJ



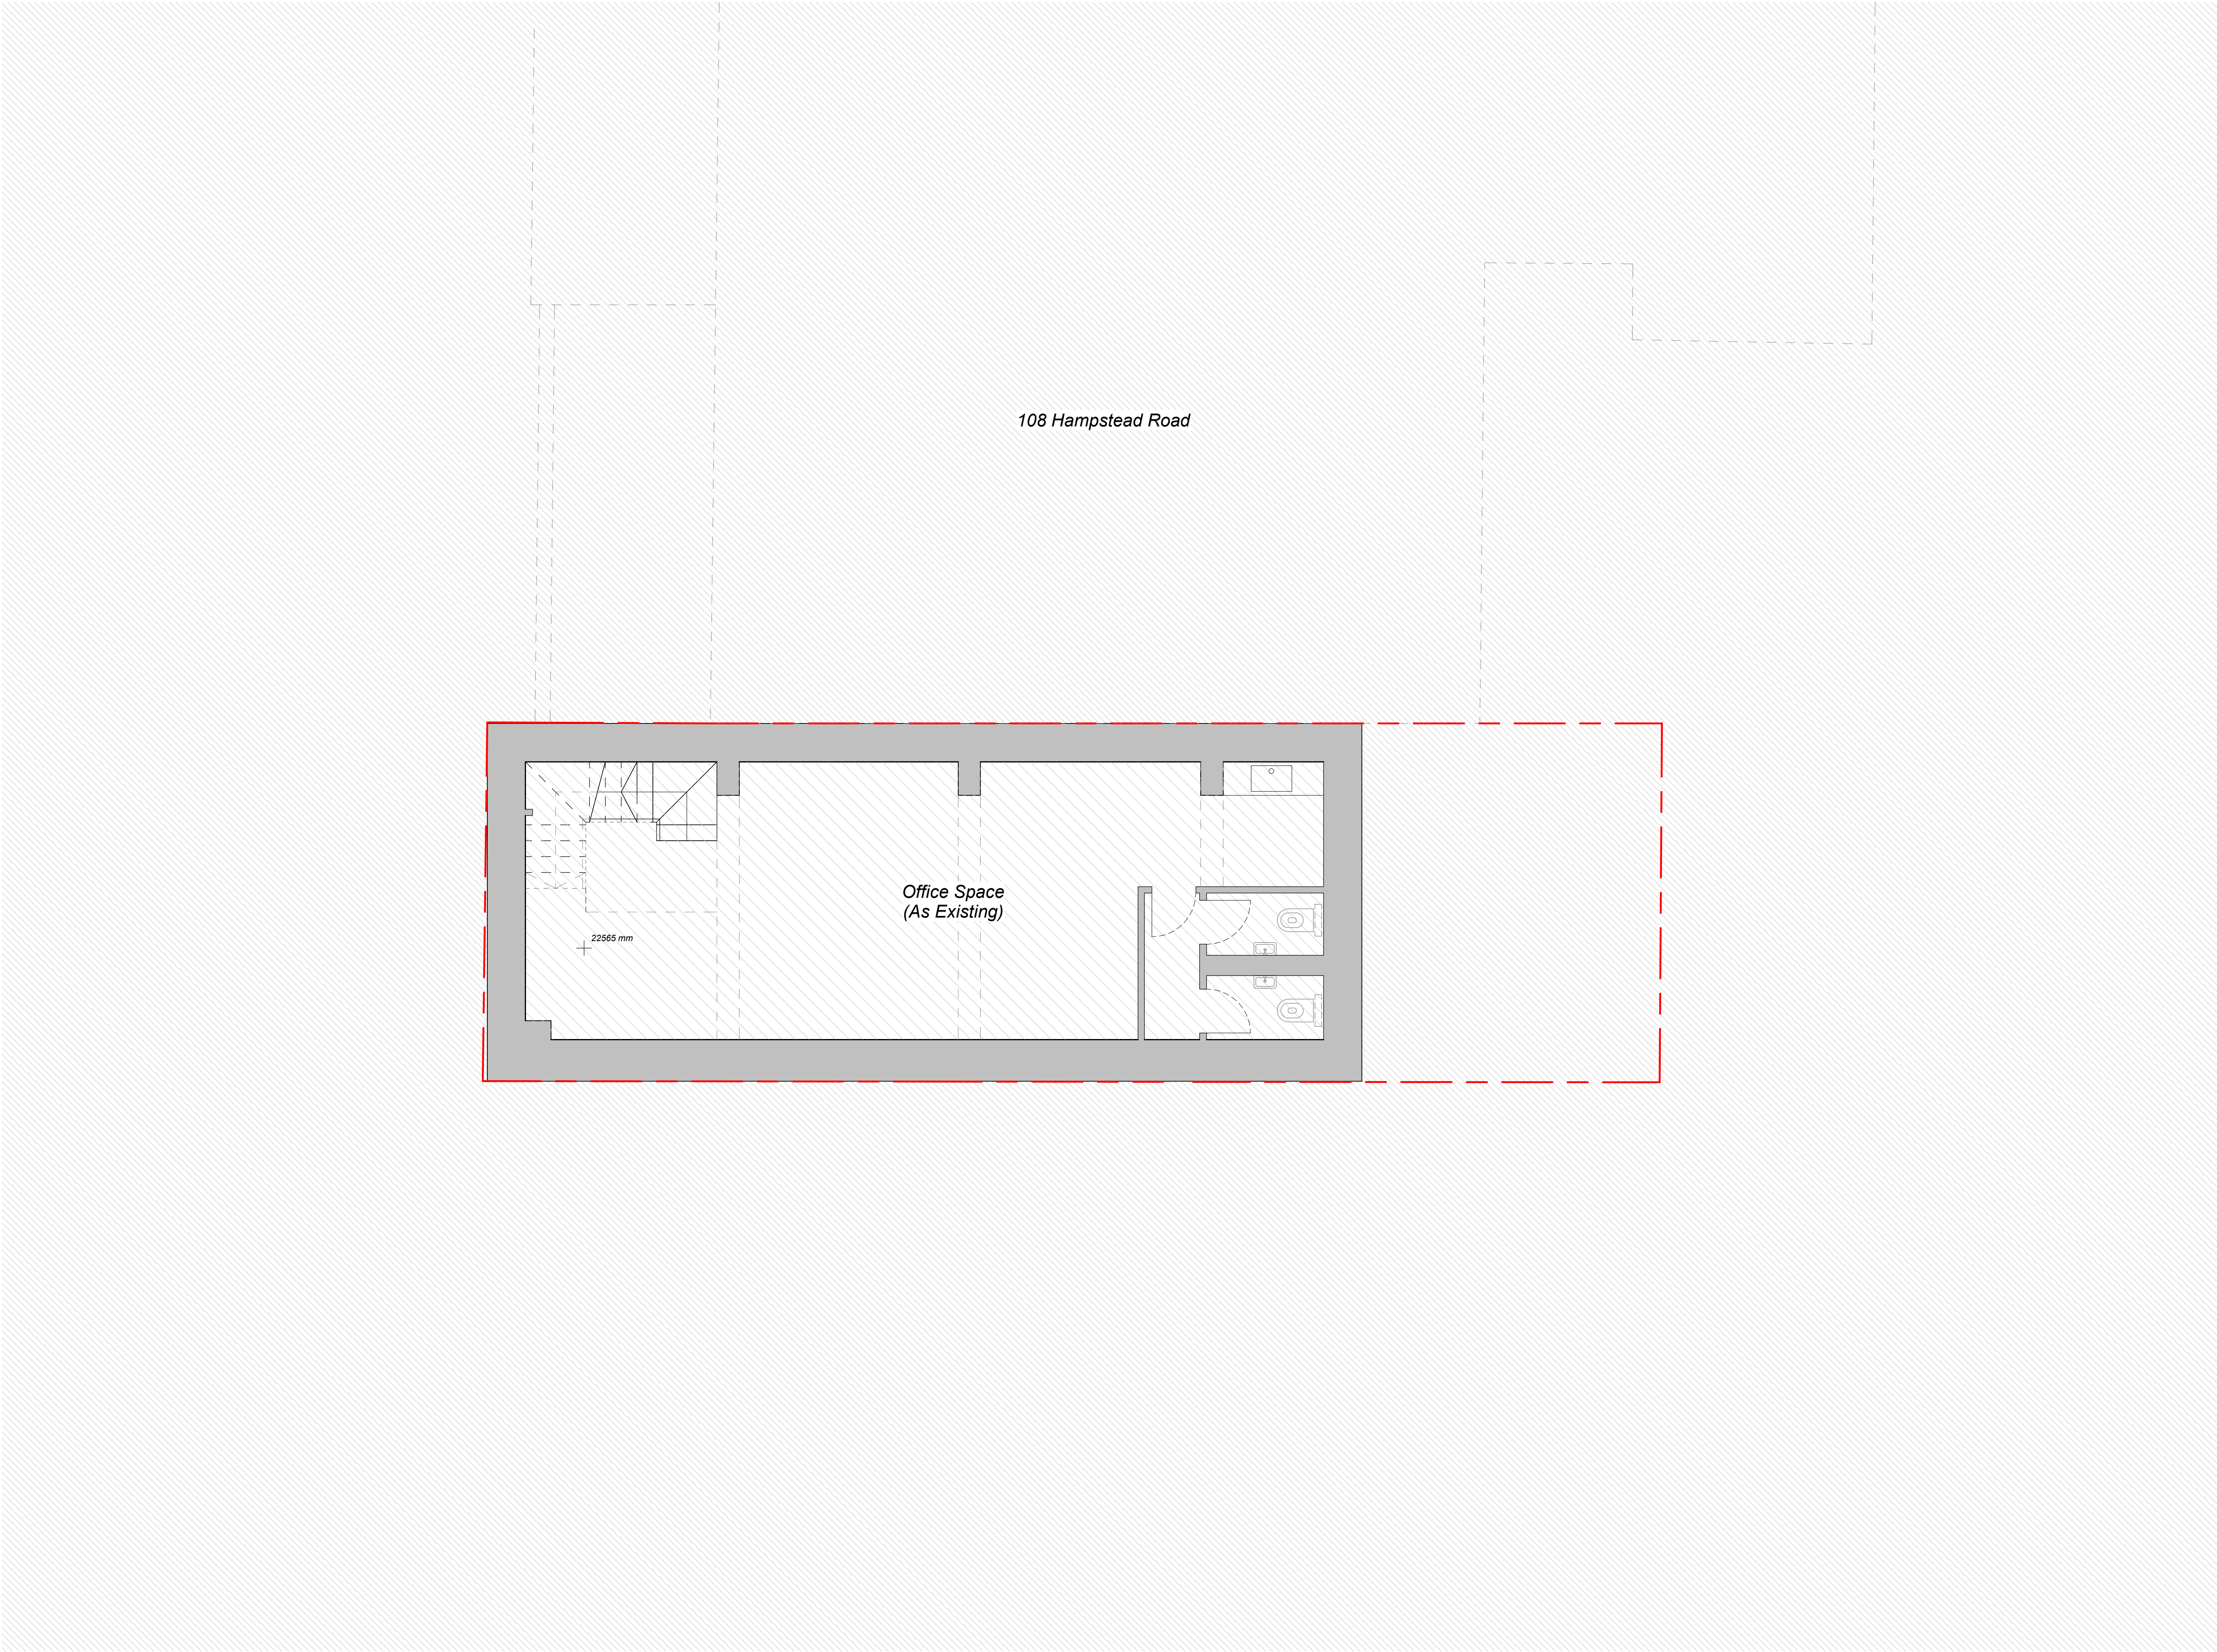

Lower Ground Floor  
1 : 50

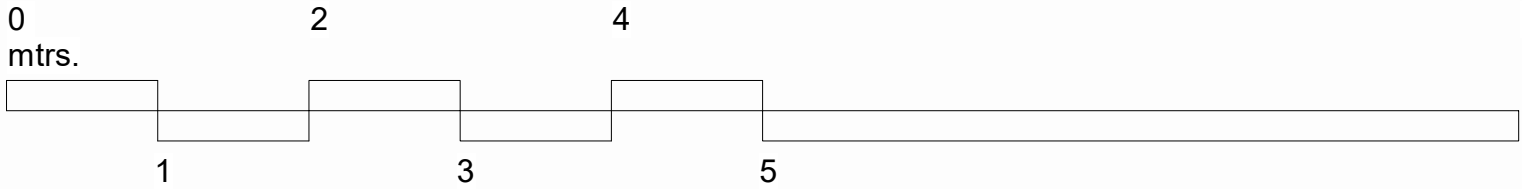

This drawing is protected under Copyright and at no time should any portion of this drawing be reproduced or copied without the permission of The Architect (Design Copyright Act 1968). This drawing must not be used for purposes other than that for which it is provided. It is supplied without liability for any errors or omissions and is subject to statutory consents. All drawings are to be read in conjunction with any relevant specifications, consultant, specialist and any other related information. Do not scale from this drawing. Information shown is subject to detailed site surveys with all dimensions to be verified on site prior to the commencement of any work or the production of any shop drawing. All dimensions are to be checked on site by, and remain the responsibility of, the contractor. All discrepancies are to be brought to the attention of The Architect immediately.

P2	05.03.21	PD ISSUE	SD/AD	CS
P1	18.12.20	PD ISSUE	SD/AD	CS
REV	DATE	NOTE	DWN CHCK	

Services:  
-

Structures:  
-

Client:  
Whitehall Park

Project:  
106 Hampstead Road (PD)  
106 Hampstead Rd, NW1


Drawing Title:  
GA Plan - Lower Ground

Project No:	Sheet No:	Stage:
1005(PD)	090	PD Submission
Scale:	Paper Size:	Revision:
1 : 50	A1	P2
Drawn By:	Checked By:	Date of first Issue:
AD/SD	CS	26.11.20




CLIVE SALL ARCHITECTURE Ltd.  
2 Providence Yard  
Ezra Street  
London E2 7RJ



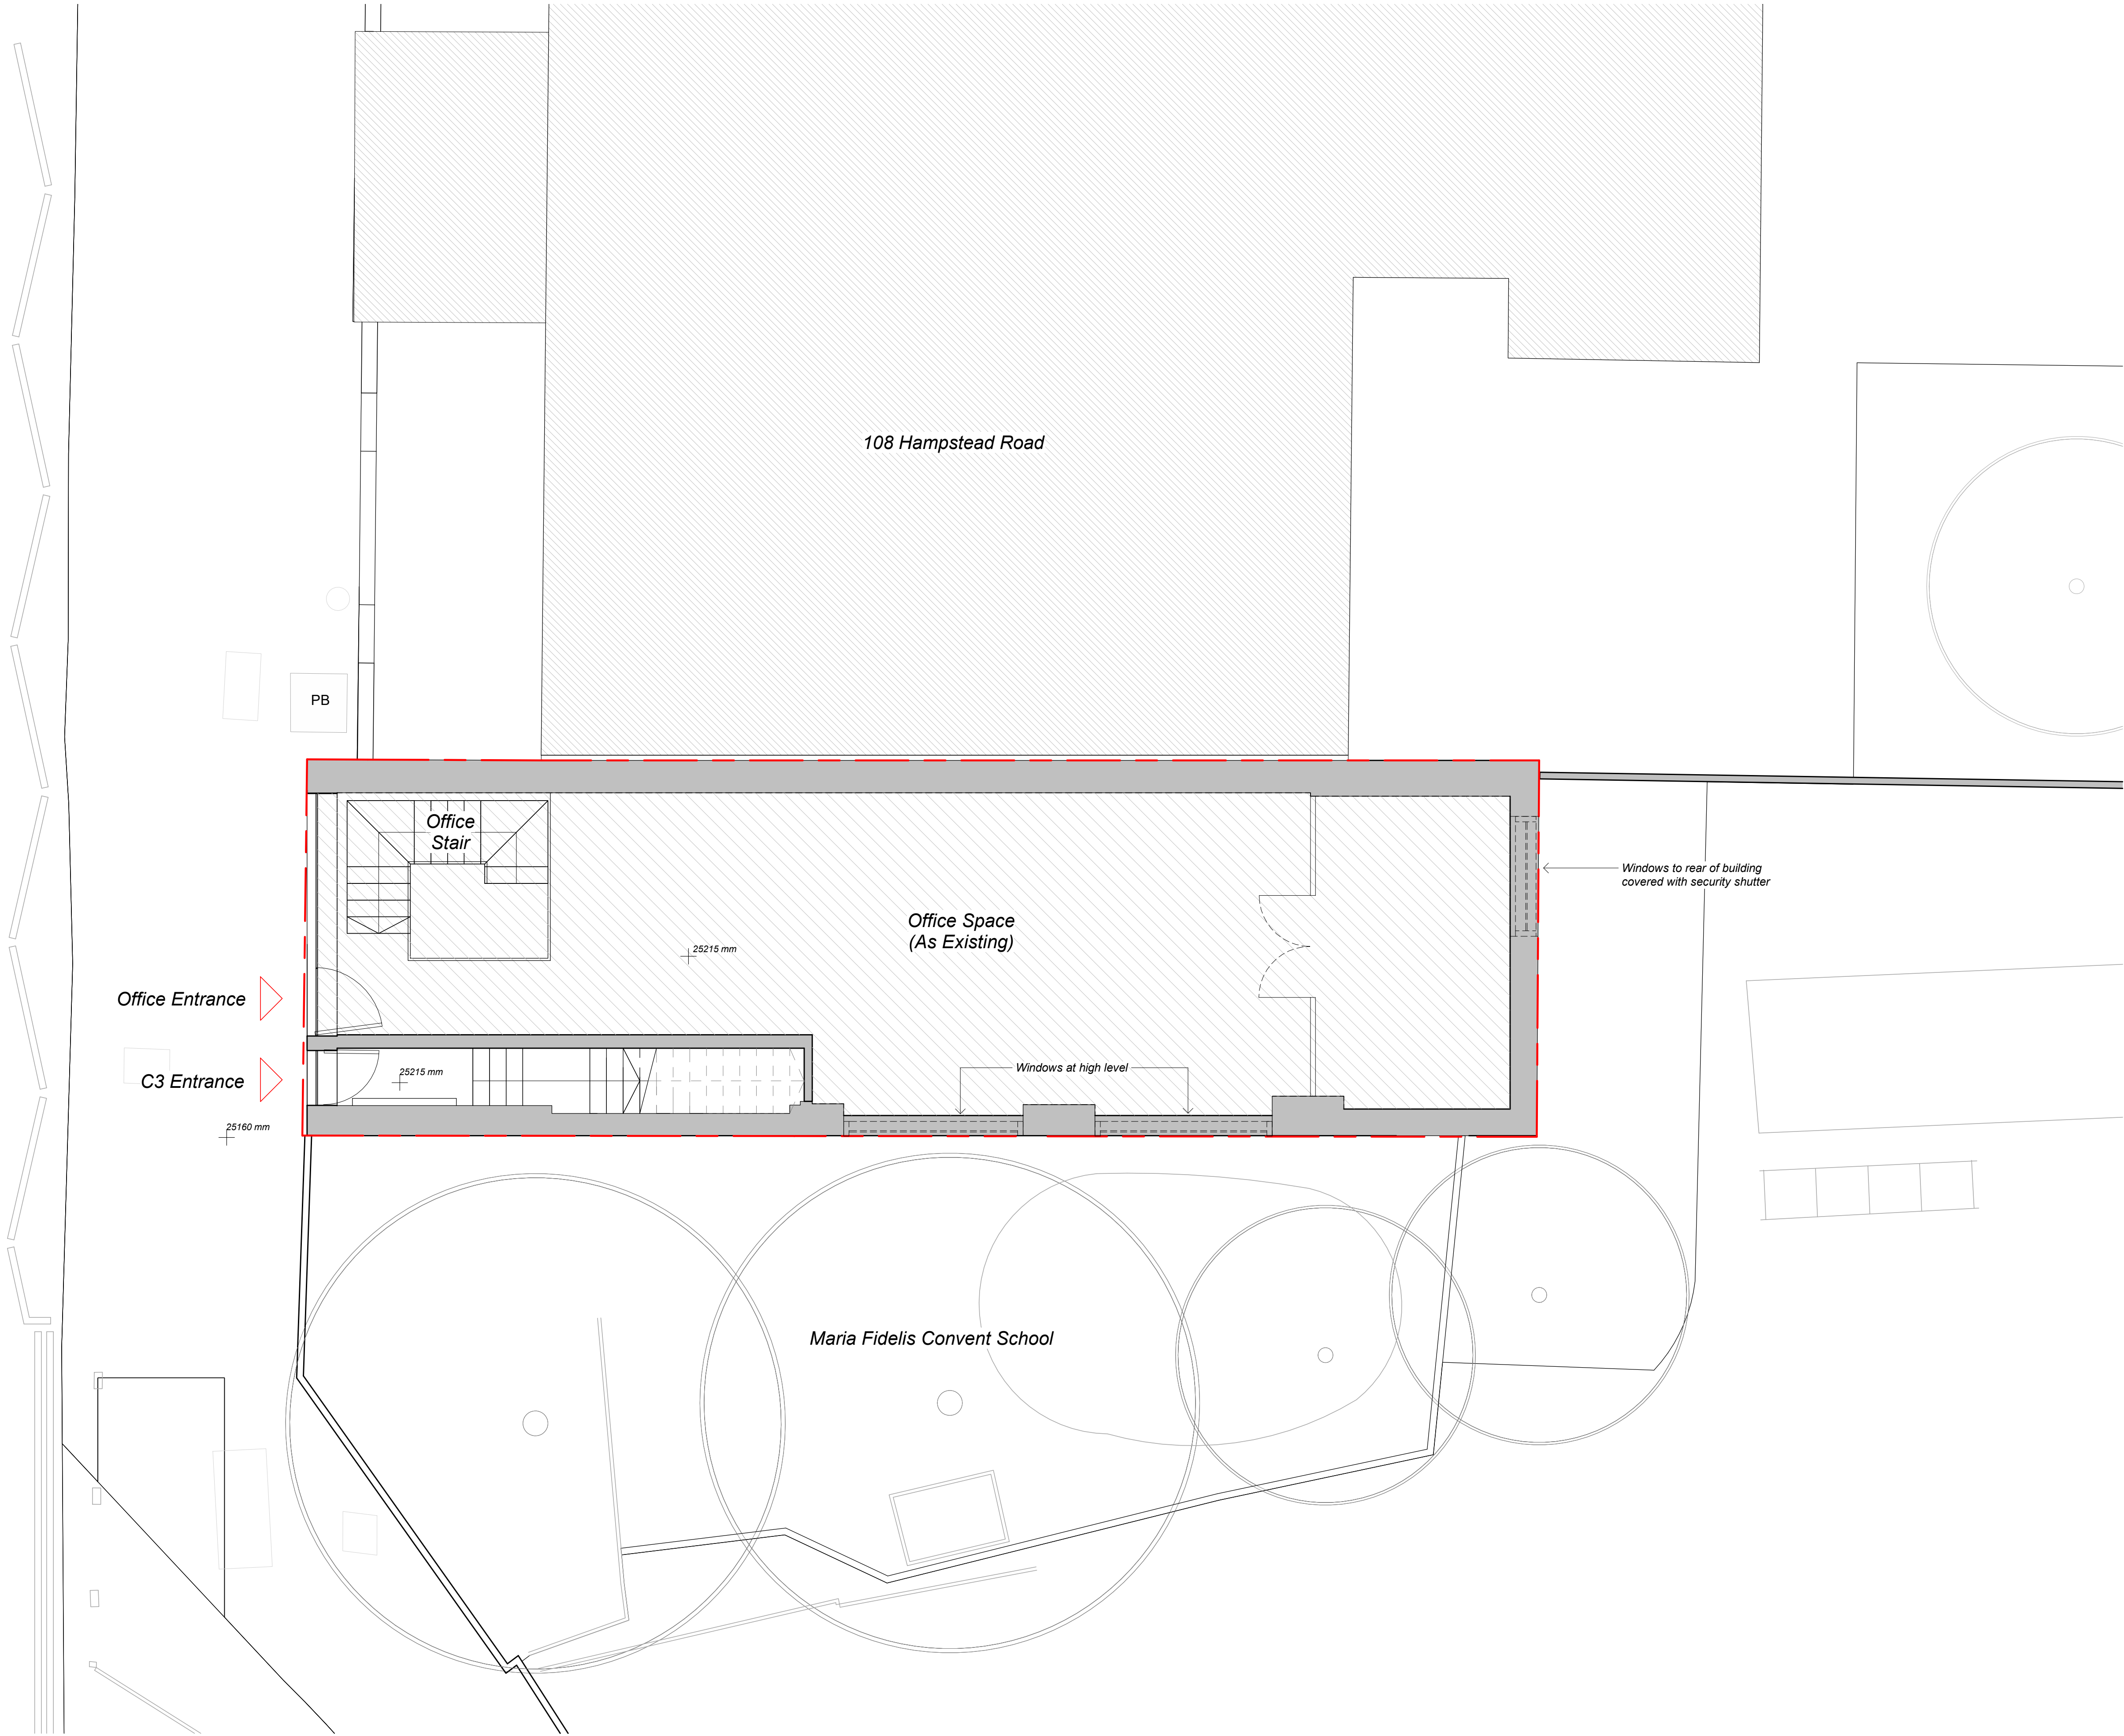

Ground Floor  
1 : 50

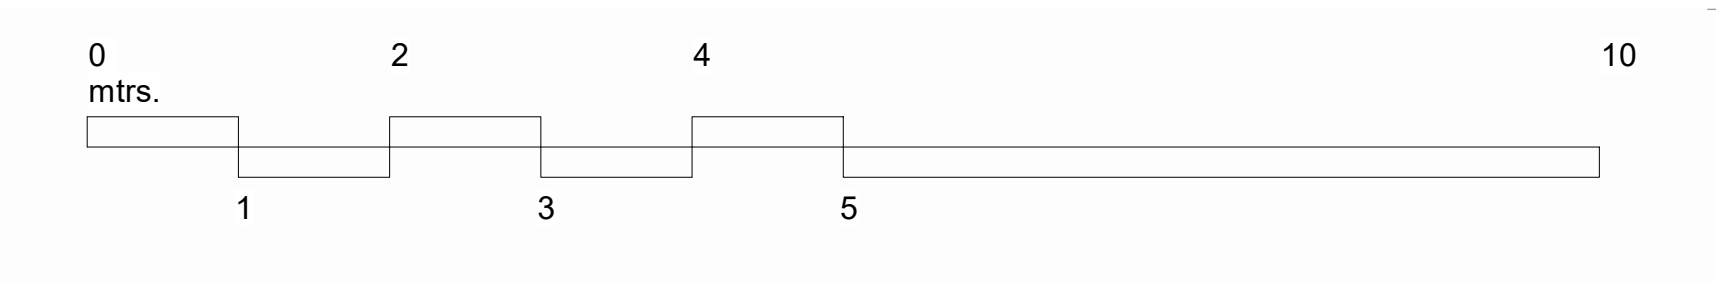

This drawing is protected under Copyright and at no time should any portion of this drawing be reproduced or copied without the permission of The Architect (Design Copyright Act 1968). This drawing must not be used for purposes other than that for which it is provided. It is supplied without liability for any errors or omissions and is subject to statutory consents. All drawings are to be read in conjunction with any relevant specifications, consultant, specialist and any other related information. Do not scale from this drawing. Information shown is subject to detailed site surveys with all dimensions to be verified on site prior to the commencement of any work or the production of any shop drawing. All dimensions are to be checked on site by, and remain the responsibility of, the contractor. All discrepancies are to be brought to the attention of The Architect immediately.

P2	05.03.21	PD ISSUE	SD/AD CS
P1	18.12.20	PD ISSUE	SD/AD CS
REV	DATE	NOTE	DWN CHCK

Services:  
-

Structures:  
-

Client:  
Whitehall Park


Project:  
106 Hampstead Road (PD)  
106 Hampstead Rd, NW1

Drawing Title:  
GA Plan - Ground Floor

Project No:	Sheet No:	Stage:
1005(PD)	100	PD Submission
Scale:	Paper Size:	Revision:
1 : 50	A1	P2
Drawn By:	Checked By:	Date of first Issue:
AD/SD	CS	26.11.20



CLIVE SALL ARCHITECTURE Ltd.  
2 Providence Yard  
Ezra Street  
London E2 7RJ

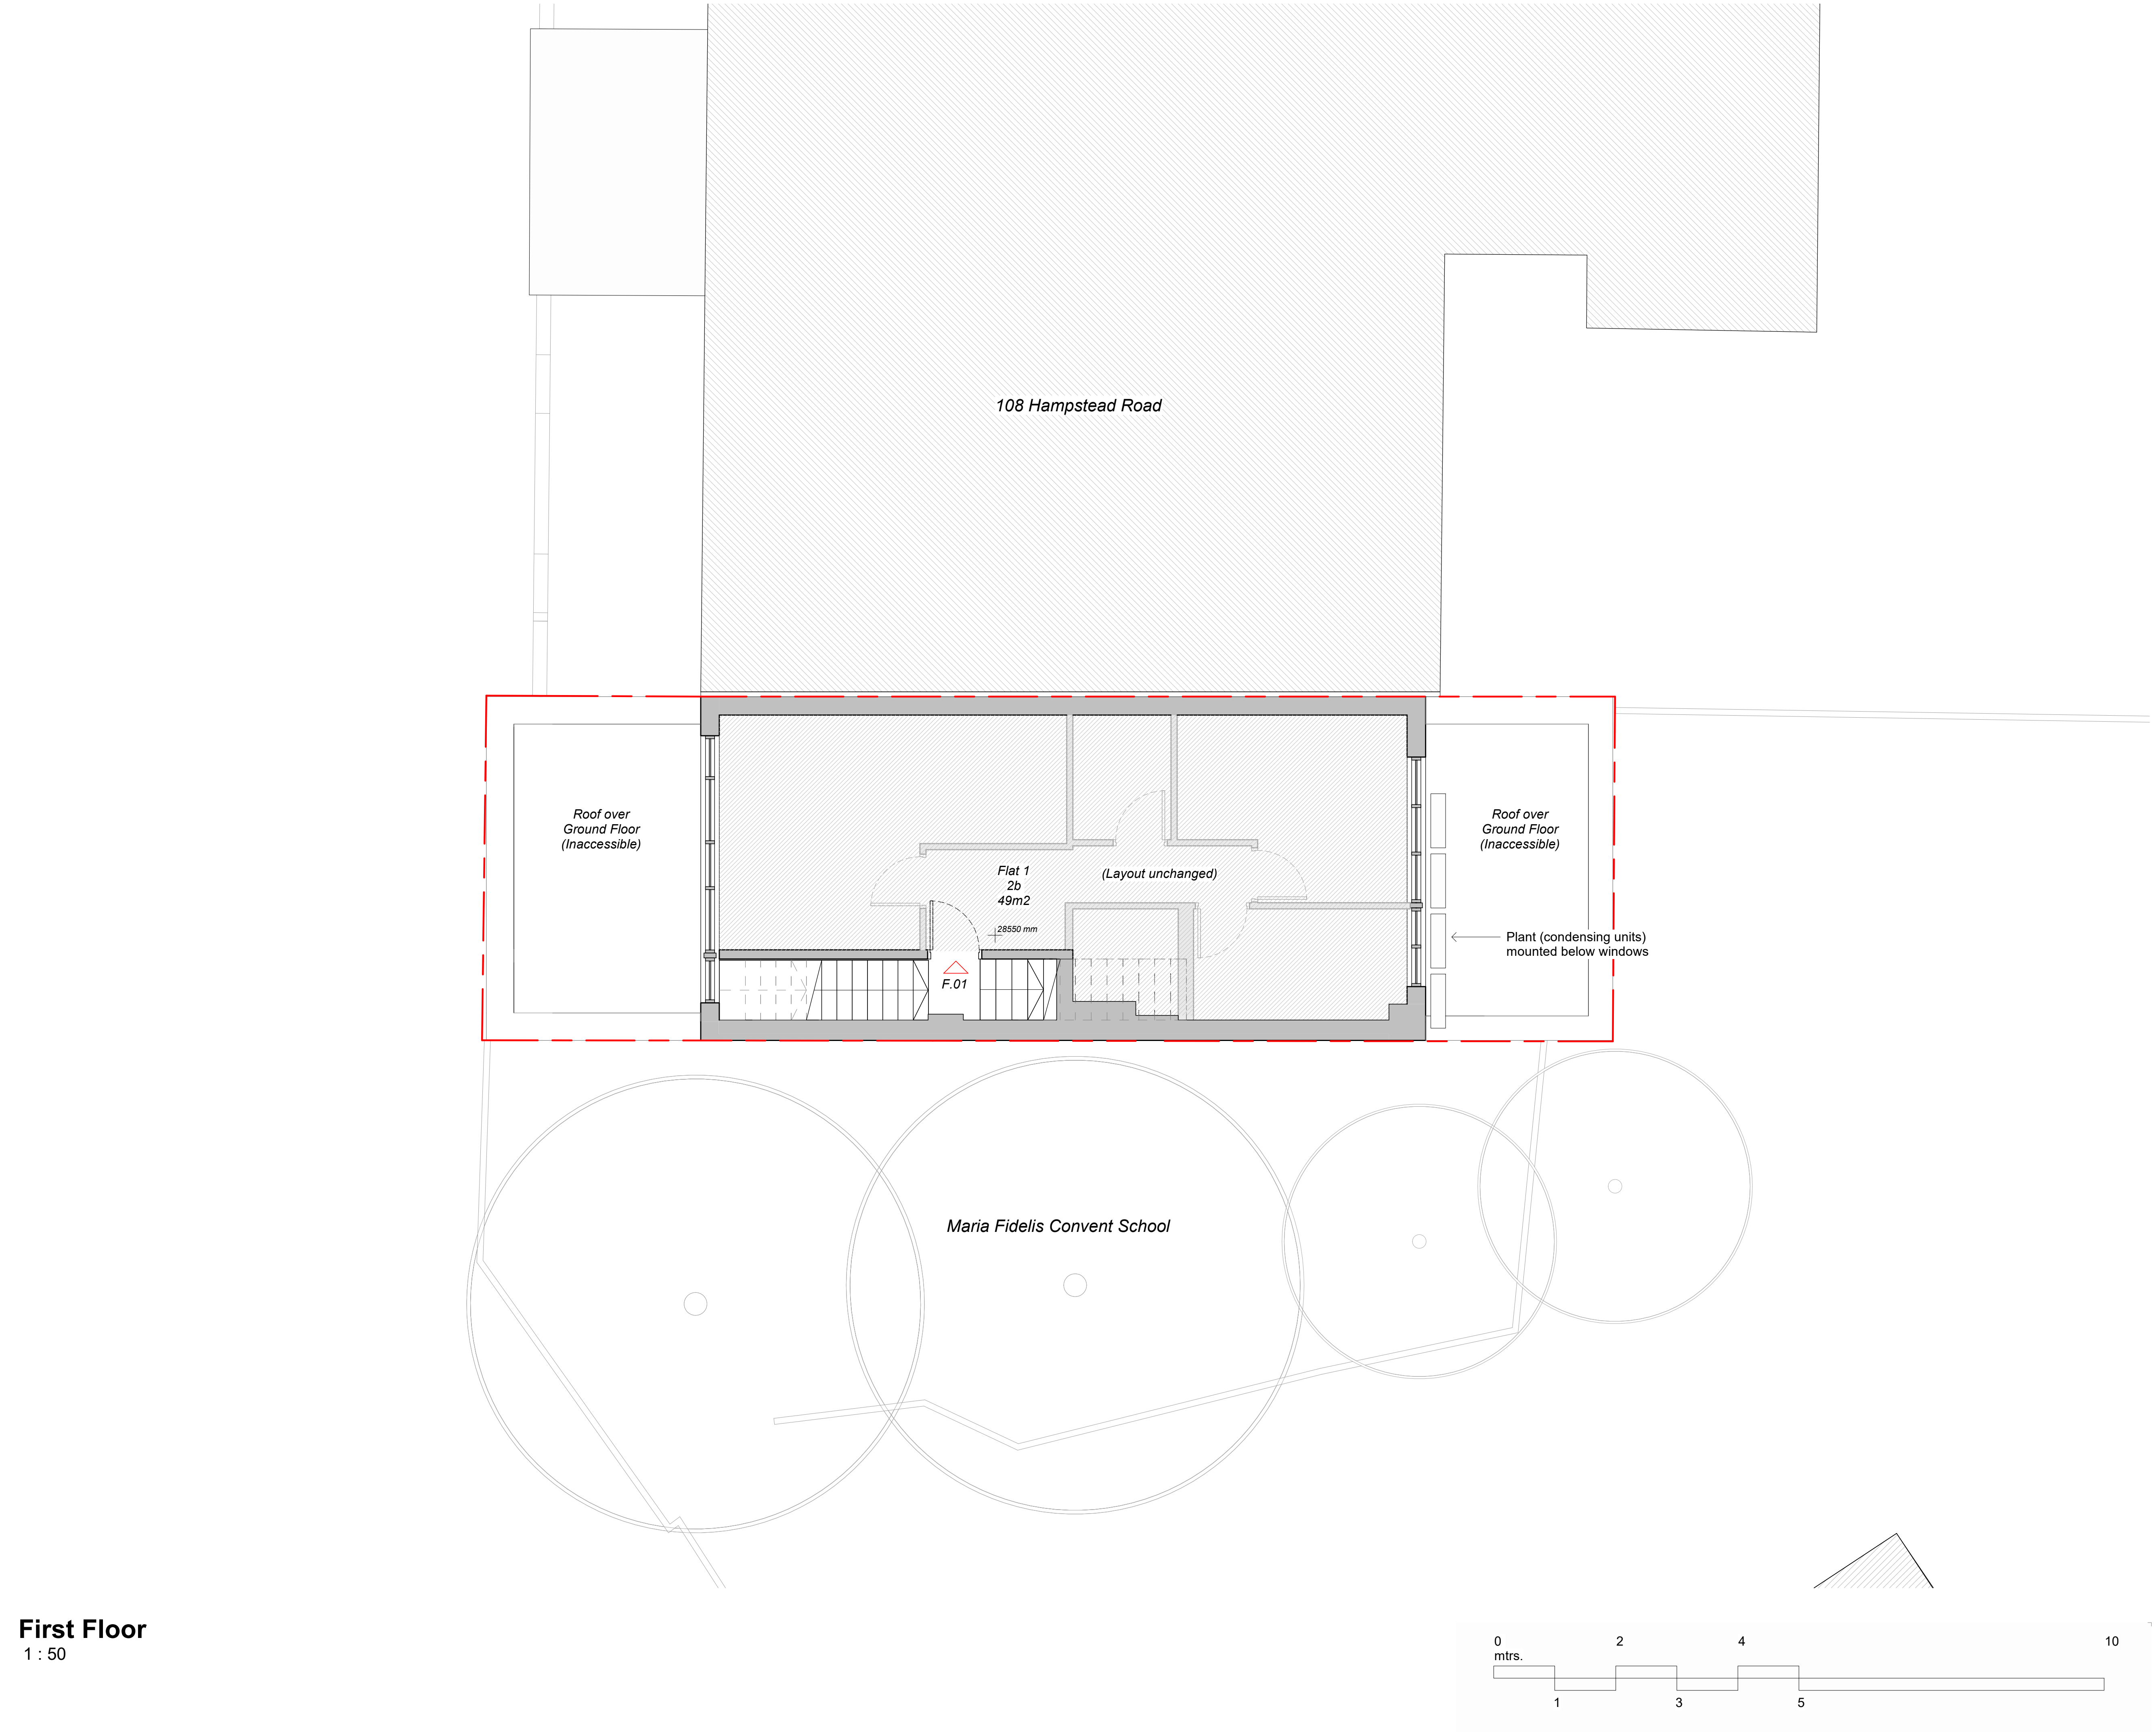

**First Floor**  
1 : 50

This drawing is protected under Copyright and at no time should any portion of this drawing be reproduced or copied without the permission of The Architect (Design Copyright Act 1968). This drawing must not be used for purposes other than that for which it is provided. It is supplied without liability for any errors or omissions and is subject to statutory consents. All drawings are to be read in conjunction with any relevant specifications, consultant, specialist and any other related information. Do not scale from this drawing. Information shown is subject to detailed site surveys with all dimensions to be verified on site prior to the commencement of any work or the production of any shop drawing. All dimensions are to be checked on site by, and remain the responsibility of, the contractor. All discrepancies are to be brought to the attention of The Architect immediately.

P2	05.03.21	PD ISSUE	SD/AD	CS
P1	18.12.20	PD ISSUE	SD/AD	CS
REV	DATE	NOTE	DWN CHCK	

Services:  
-

Structures:  
-

Client:  
Whitehall Park

Project:  
106 Hampstead Road (PD)  
106 Hampstead Rd, NW1


Drawing Title:  
GA Plan - First Floor

Project No:	Sheet No:	Stage:
1005(PD)	101	PD Submission
Scale:	Paper Size:	Revision:
1 : 50	A1	P2
Drawn By:	Checked By:	Date of first Issue:
AD/SD	CS	26.11.20




CLIVE SALL ARCHITECTURE Ltd.  
2 Providence Yard  
Ezra Street  
London E2 7RJ



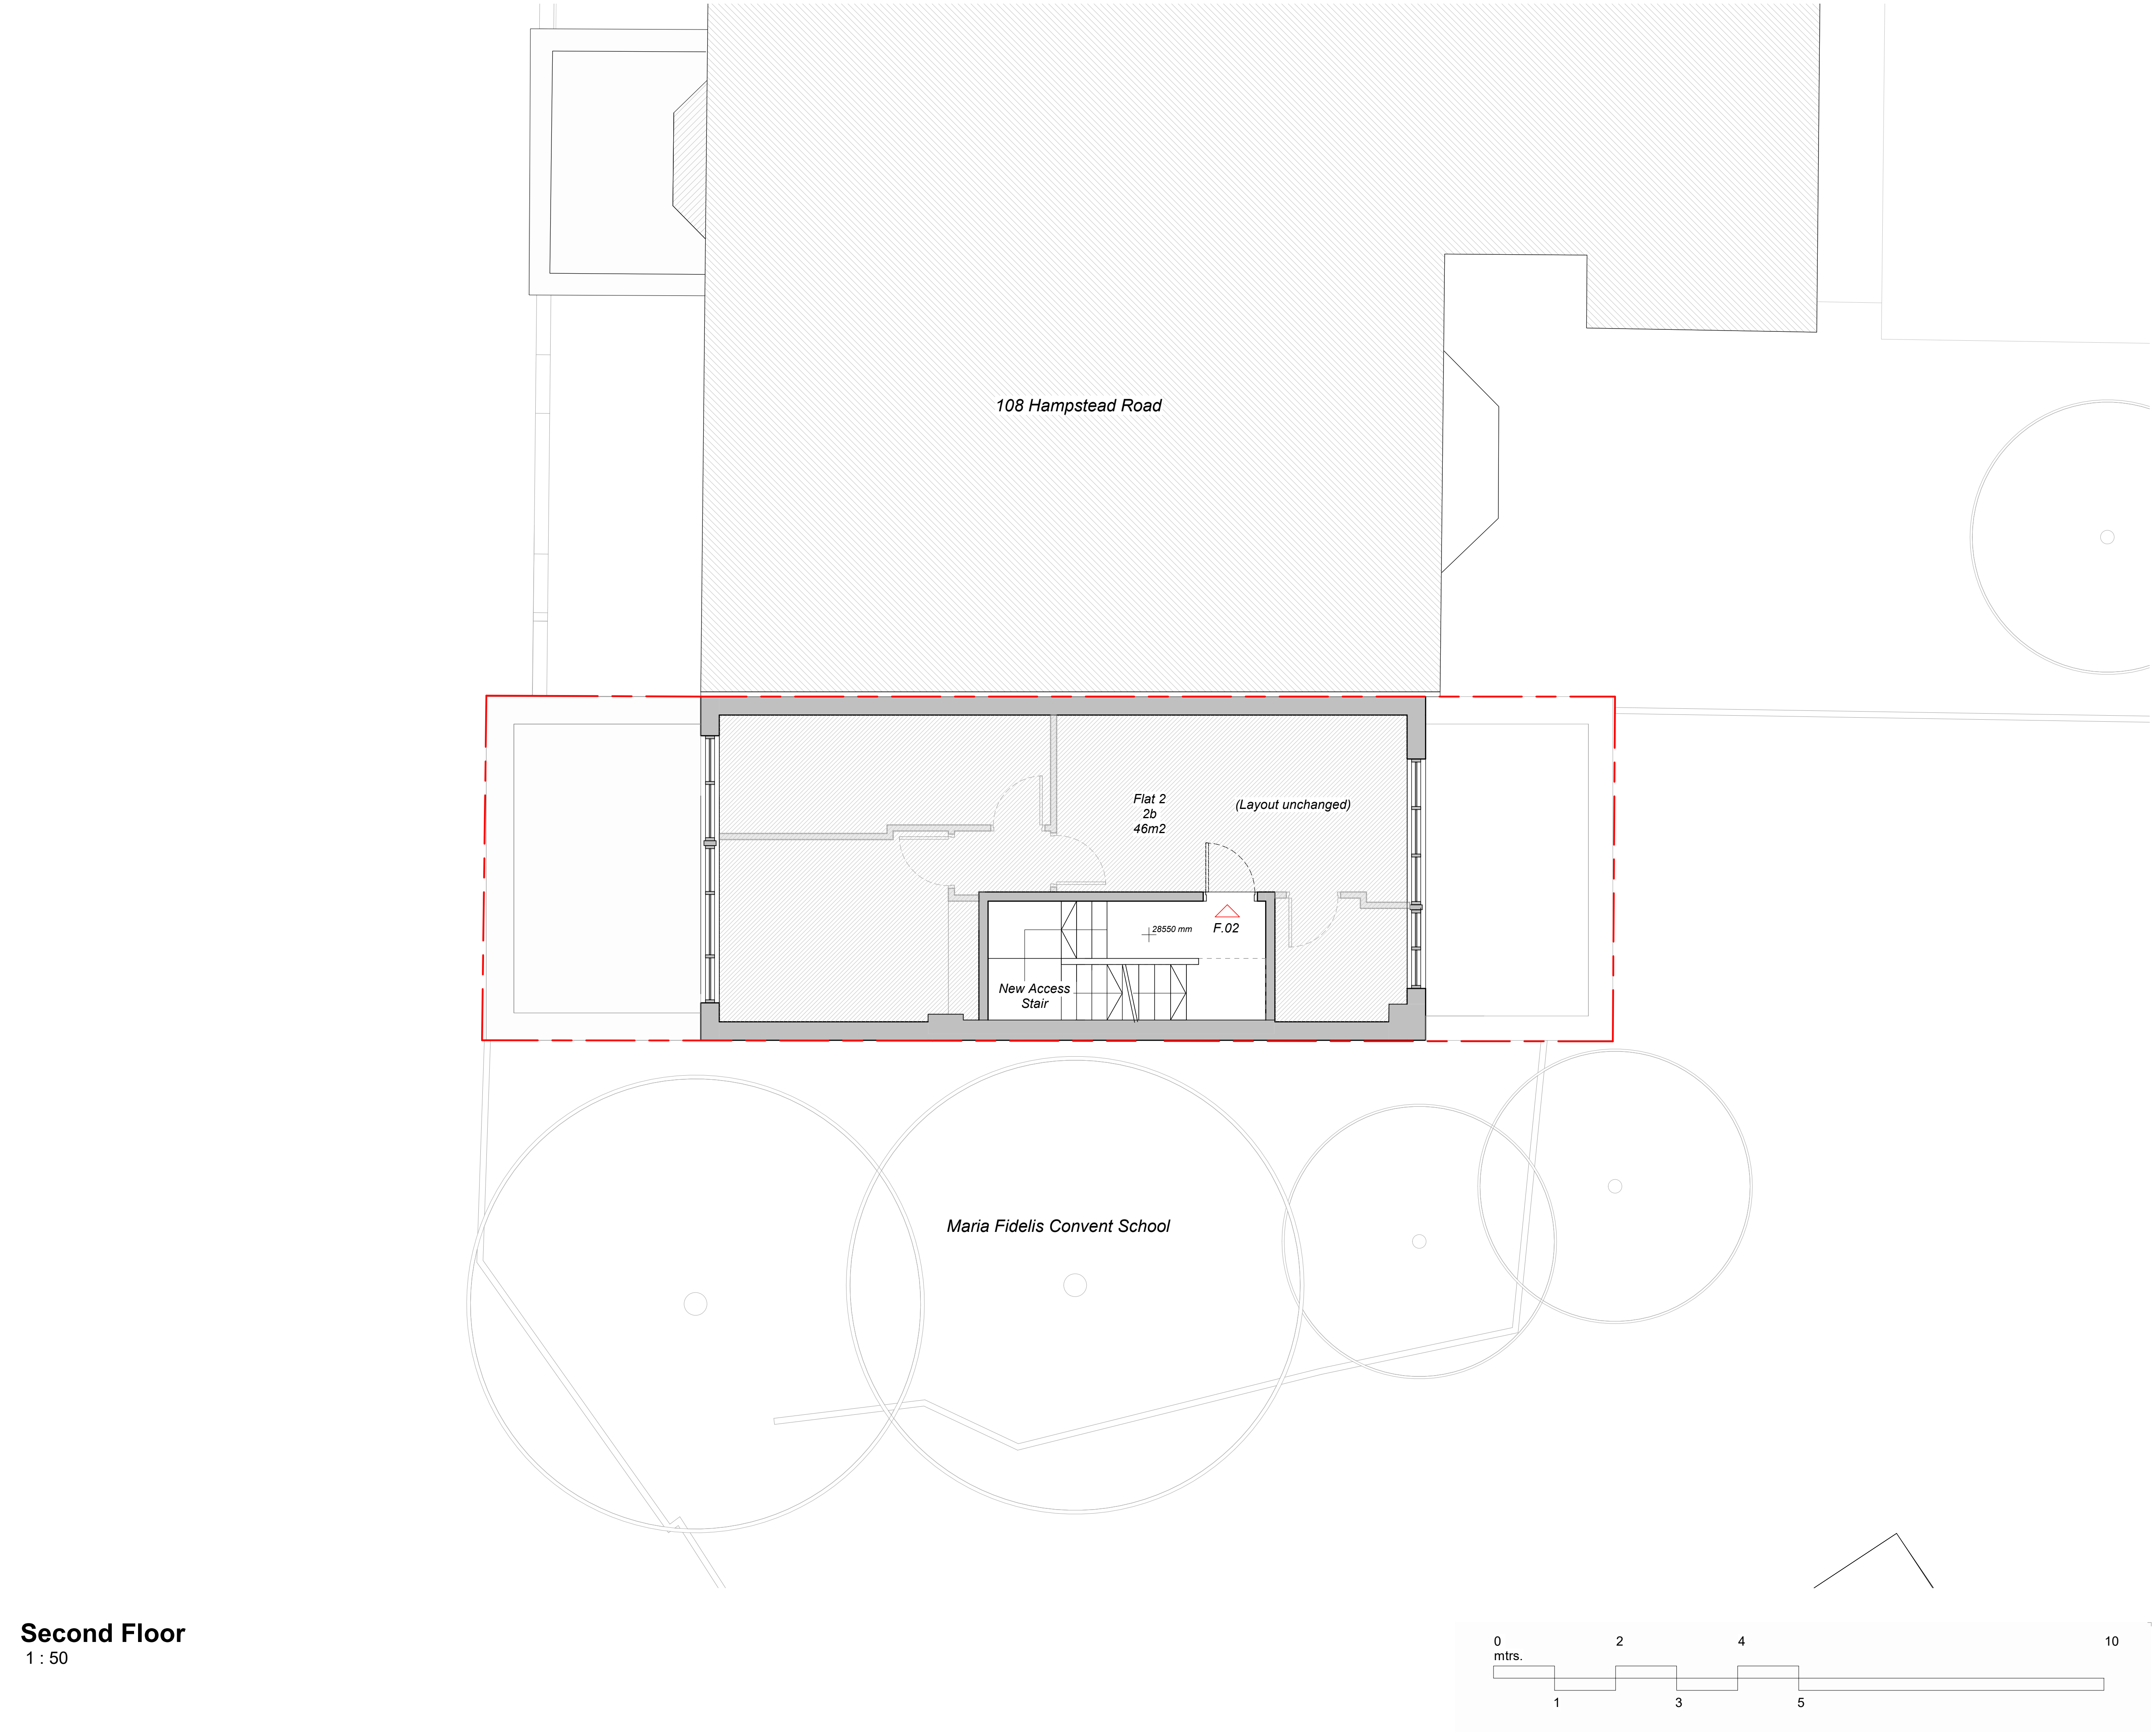

Second Floor  
1 : 50

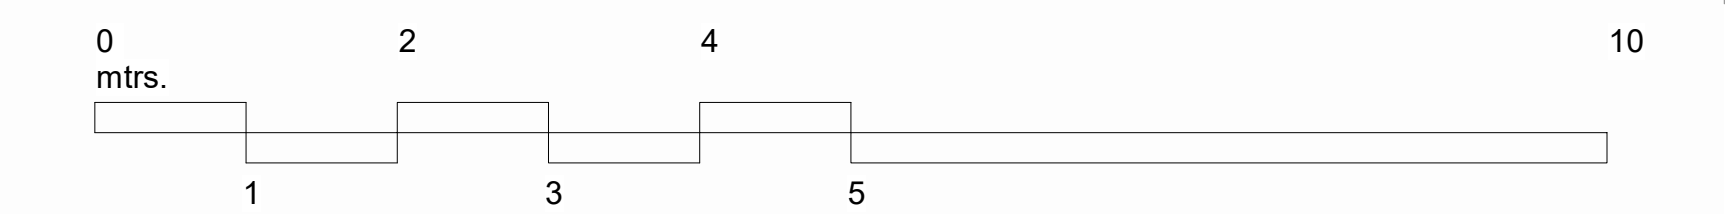

This drawing is protected under Copyright and at no time should any portion of this drawing be reproduced or copied without the permission of The Architect (Design Copyright Act 1968). This drawing must not be used for purposes other than that for which it is provided. It is supplied without liability for any errors or omissions and is subject to statutory consents. All drawings are to be read in conjunction with any relevant specifications, consultant, specialist and any other related information. Do not scale from this drawing. Information shown is subject to detailed site surveys with all dimensions to be verified on site prior to the commencement of any work or the production of any shop drawing. All dimensions are to be checked on site by, and remain the responsibility of, the contractor. All discrepancies are to be brought to the attention of The Architect immediately.

P2	05.03.21	PD ISSUE	SD/AD	CS
P1	18.12.20	PD ISSUE	SD/AD	CS
REV	DATE	NOTE	DWN CHCK	

Services:  
-

Structures:  
-

Client:  
Whitehall Park


Project:  
106 Hampstead Road (PD)  
106 Hampstead Rd, NW1

Drawing Title:  
GA Plan - Second Floor

Project No:	Sheet No:	Stage:
1005(PD)	102	PD Submission
Scale:	Paper Size:	Revision:
1 : 50	A1	P2
Drawn By:	Checked By:	Date of first Issue:
AD/SD	CS	26.11.20



CLIVE SALL ARCHITECTURE Ltd.  
2 Providence Yard  
Ezra Street  
London E2 7RJ

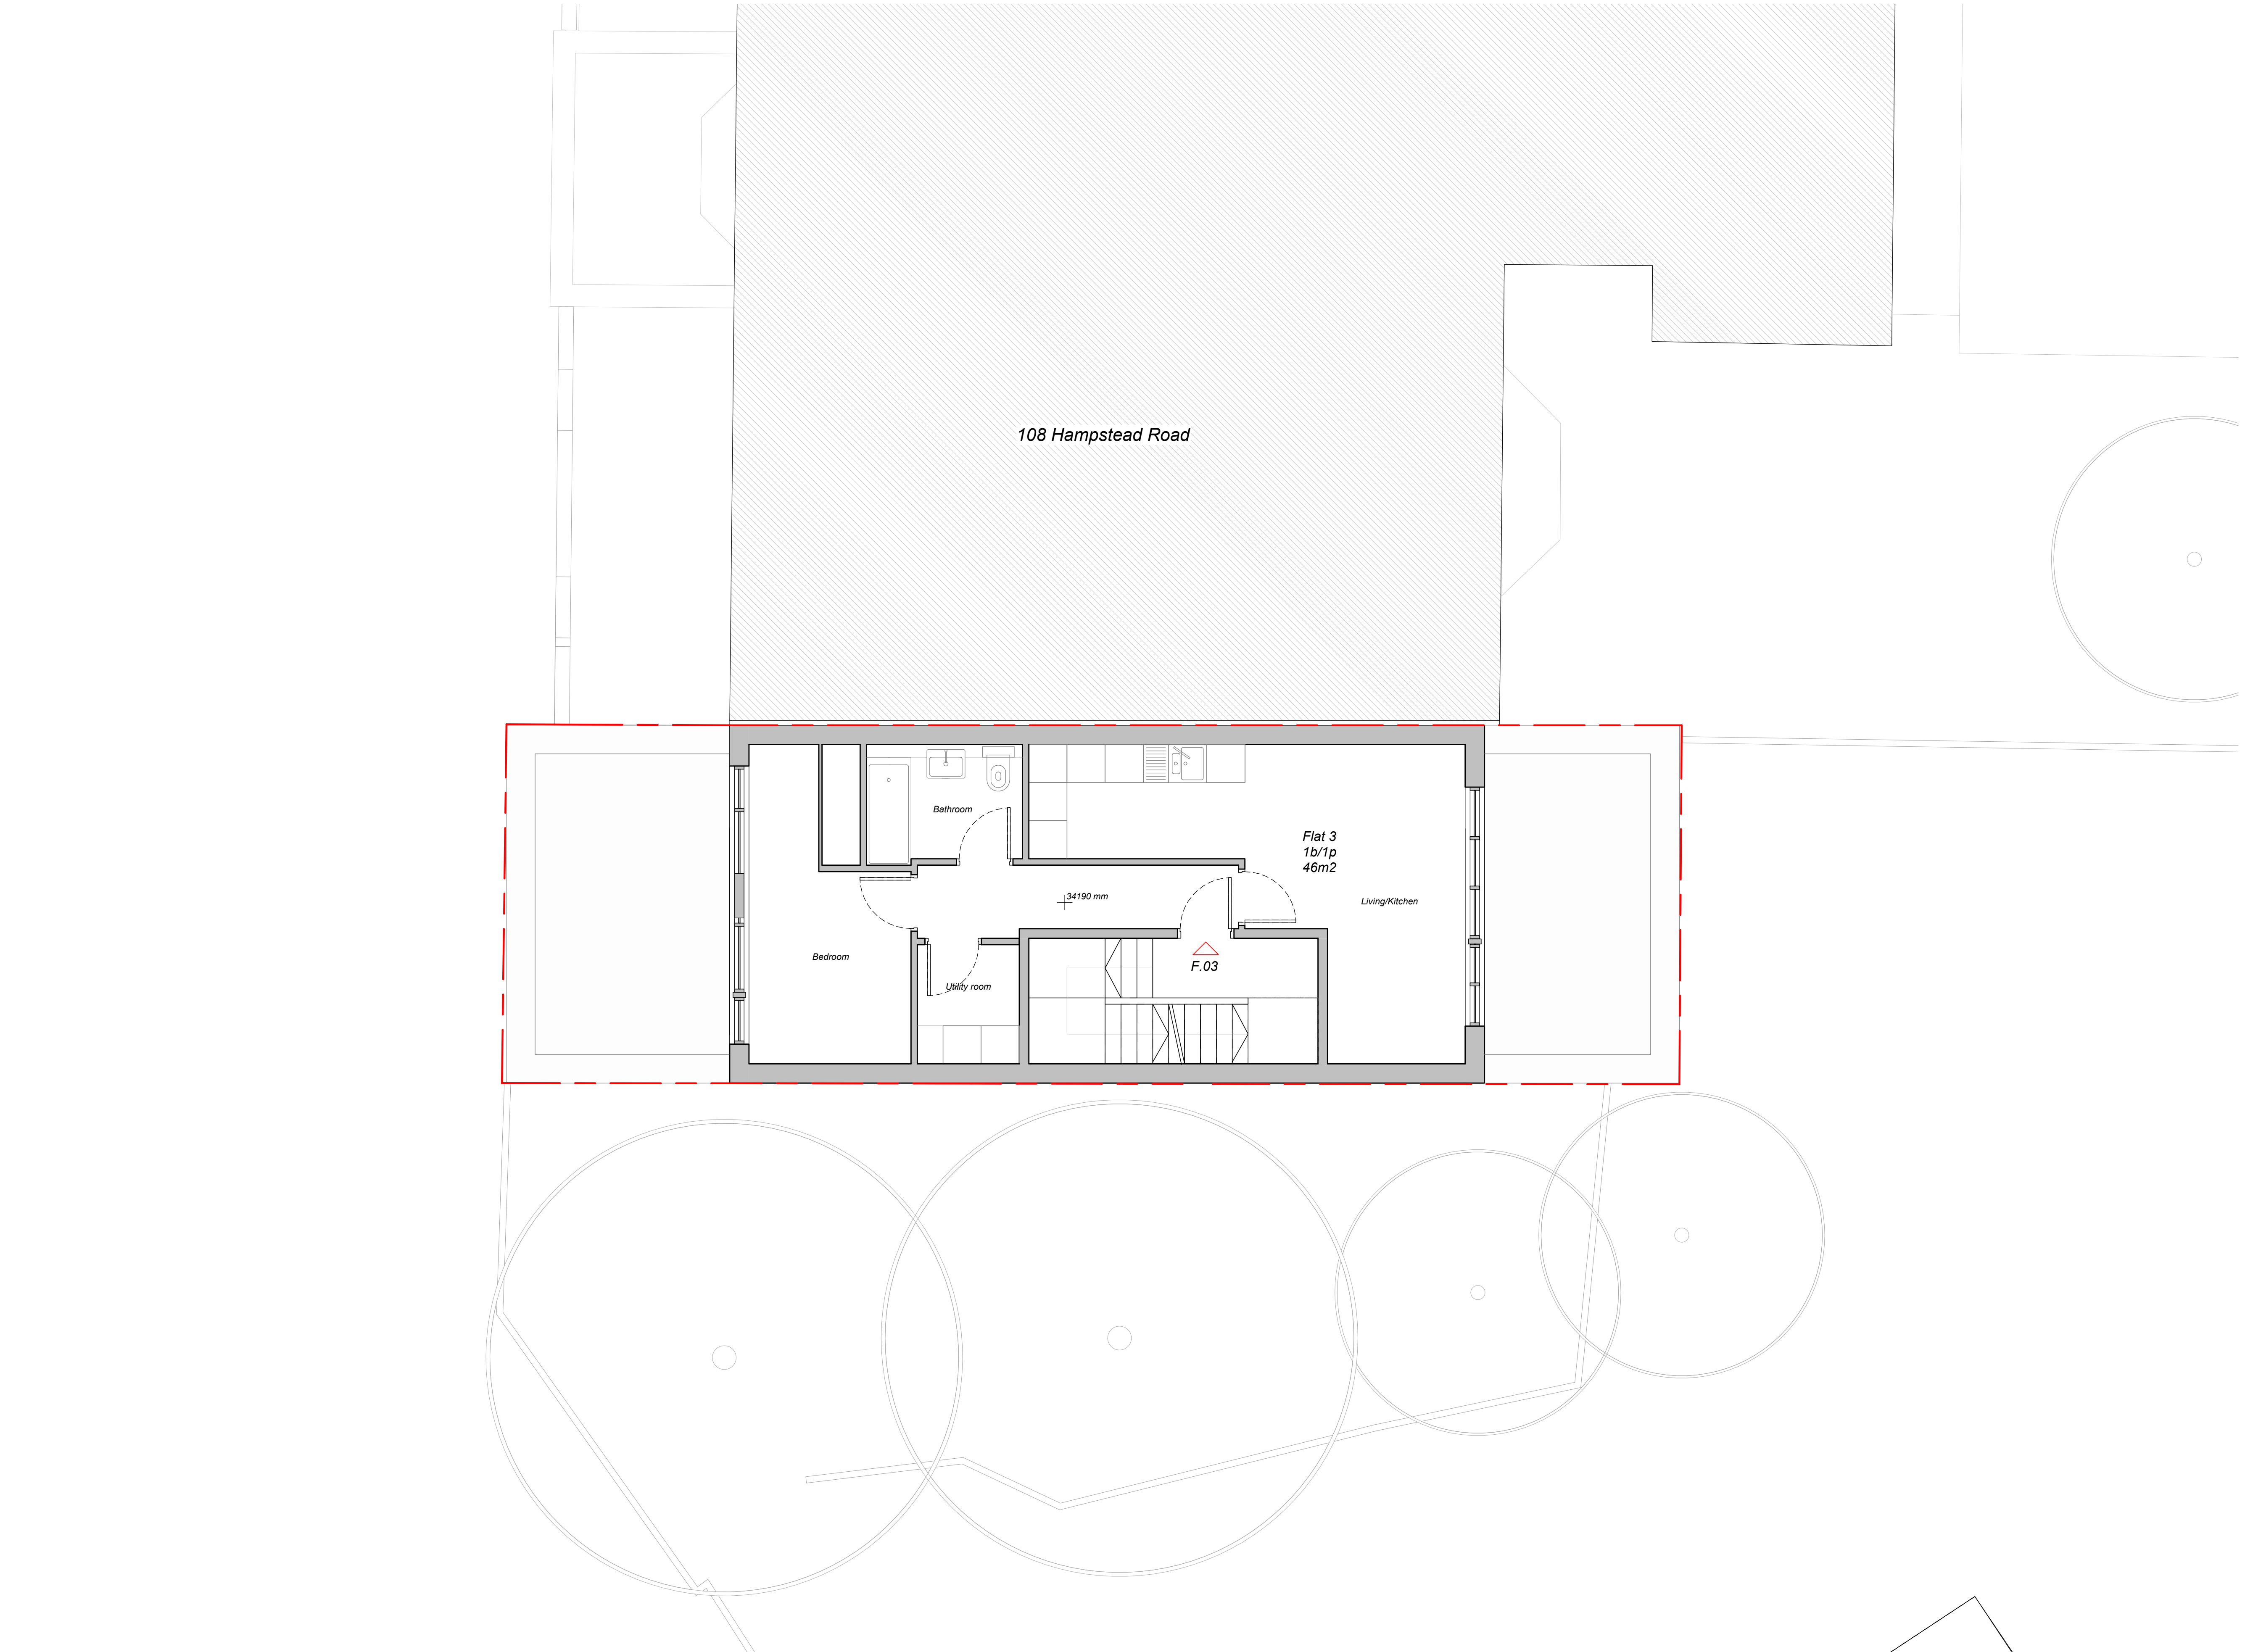

Third Floor  
1 : 50

This drawing is protected under Copyright and at no time should any portion of this drawing be reproduced or copied without the permission of The Architect (Design Copyright Act 1968). This drawing must not be used for purposes other than that for which it is provided. It is supplied without liability for any errors or omissions and is subject to statutory consents. All drawings are to be read in conjunction with any relevant specifications, consultant, specialist and any other related information. Do not scale from this drawing. Information shown is subject to detailed site surveys with all dimensions to be verified on site prior to the commencement of any work or the production of any shop drawing. All dimensions are to be checked on site by, and remain the responsibility of, the contractor. All discrepancies are to be brought to the attention of The Architect immediately.

P2	05.03.21	PD ISSUE	SD/AD	CS
P1	18.12.20	PD ISSUE	SD/AD	CS
REV	DATE	NOTE	DWN CHCK	

Services:  
-

Structures:  
-

Client:  
Whitehall Park

Project:  
106 Hampstead Road (PD)  
106 Hampstead Rd, NW1


Drawing Title:  
GA Plan - Third Floor

Project No:	Sheet No:	Stage:
1005(PD)	103	PD Submission
Scale:	Paper Size:	Revision:
1 : 50	A1	P2
Drawn By:	Checked By:	Date of first Issue:
AD/SD	CS	26.11.20




CLIVE SALL ARCHITECTURE Ltd.  
2 Providence Yard  
Ezra Street  
London E2 7RJ



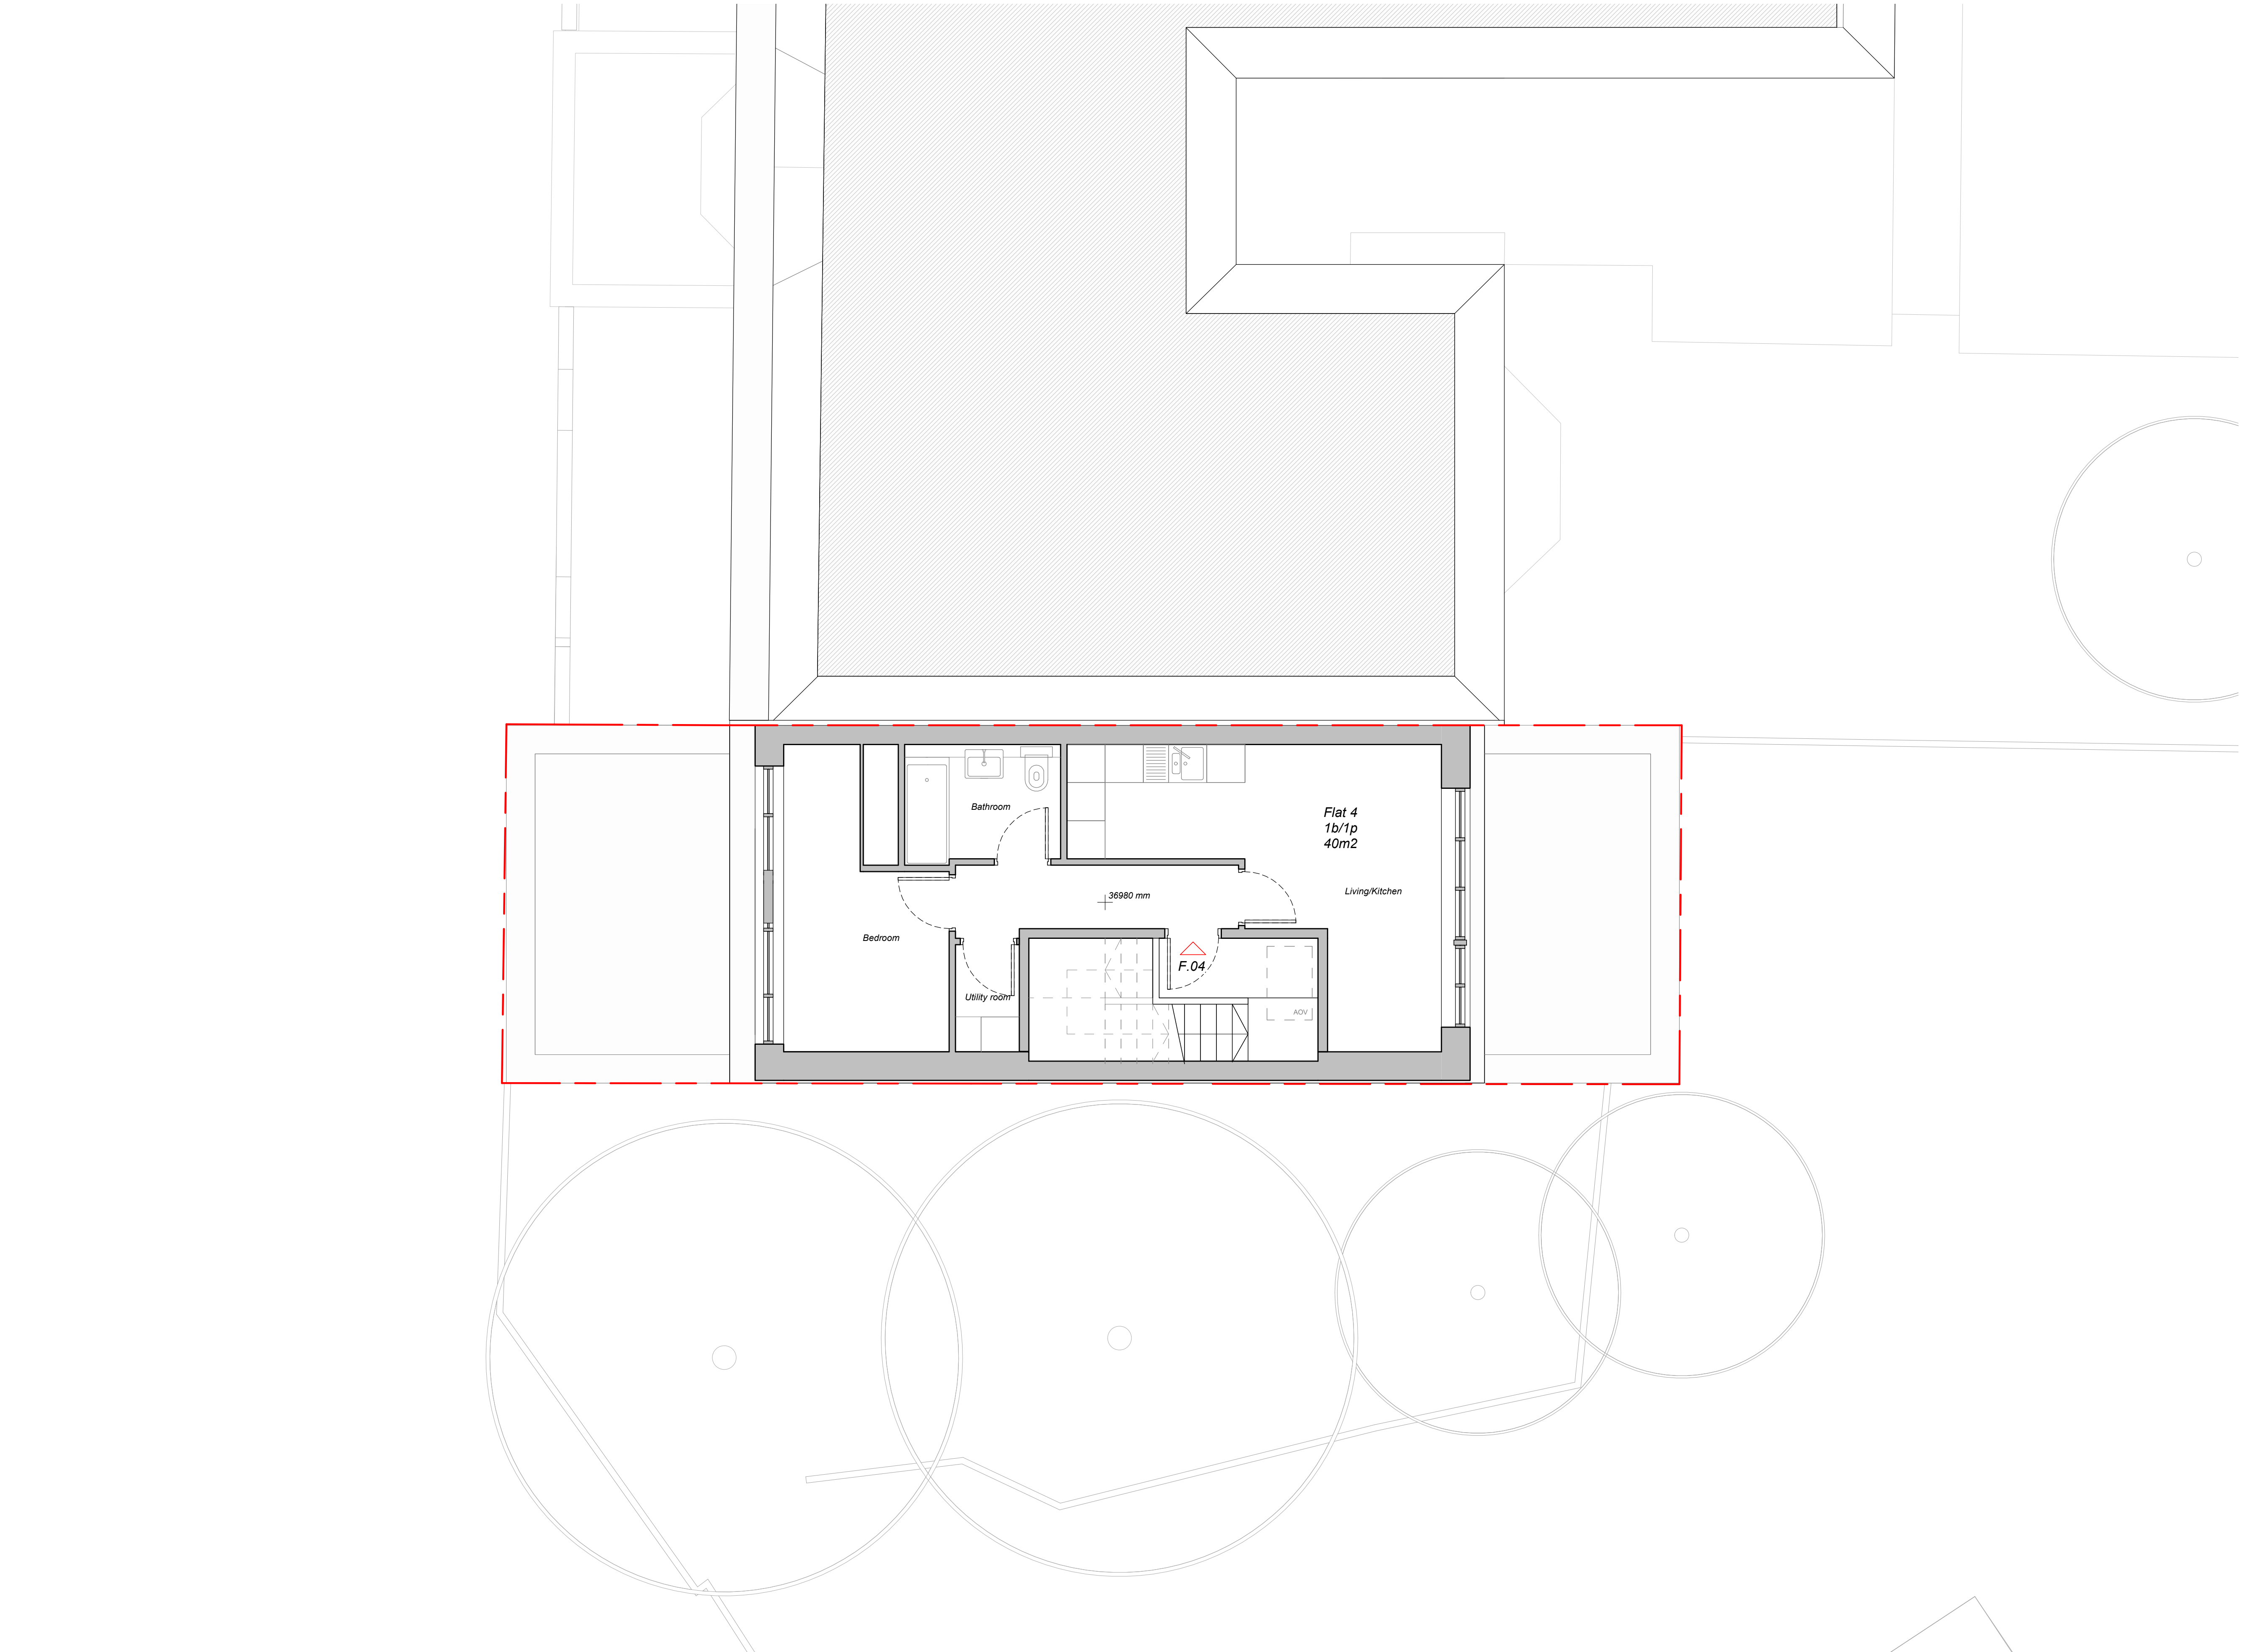

Fourth Floor  
1 : 50

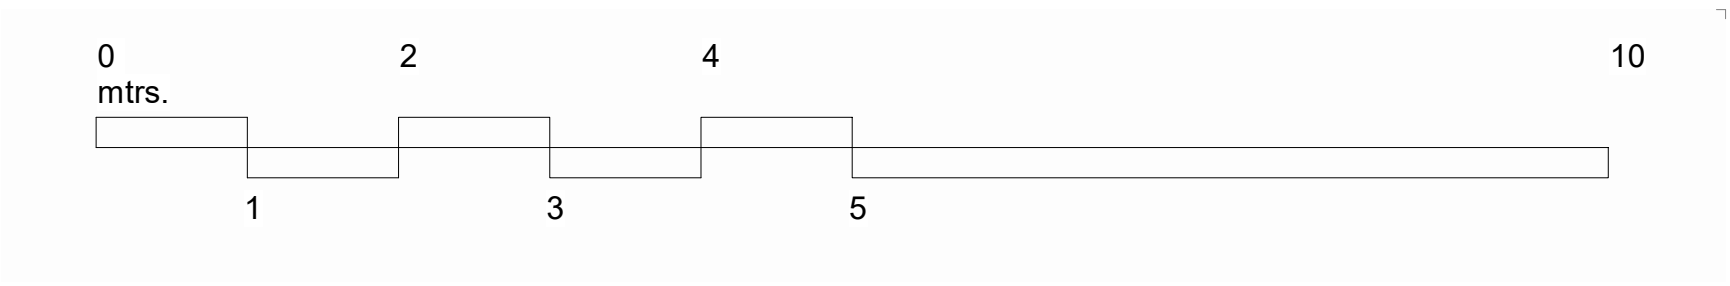

This drawing is protected under Copyright and at no time should any portion of this drawing be reproduced or copied without the permission of The Architect (Design Copyright Act 1968). This drawing must not be used for purposes other than that for which it is provided. It is supplied without liability for any errors or omissions and is subject to statutory consents. All drawings are to be read in conjunction with any relevant specifications, consultant, specialist and any other related information. Do not scale from this drawing. Information shown is subject to detailed site surveys with all dimensions to be verified on site prior to the commencement of any work or the production of any shop drawing. All dimensions are to be checked on site by, and remain the responsibility of, the contractor. All discrepancies are to be brought to the attention of The Architect immediately.

P2	05.03.21	PD ISSUE	SD/AD	CS
P1	18.12.20	PD ISSUE	SD/AD	CS
REV	DATE	NOTE	DWN CHCK	

Services:  
-

Structures:  
-

Client:  
Whitehall Park


Project:  
106 Hampstead Road (PD)  
106 Hampstead Rd, NW1

Drawing Title:  
GA Plan - Fourth Floor


Project No:	Sheet No:	Stage:
1005(PD)	104	PD Submission
Scale:	Paper Size:	Revision:
1 : 50	A1	P2
Drawn By:	Checked By:	Date of first Issue:
AD/SD	CS	26.11.20



CLIVE SALL ARCHITECTURE Ltd.  
2 Providence Yard  
Ezra Street  
London E2 7RJ

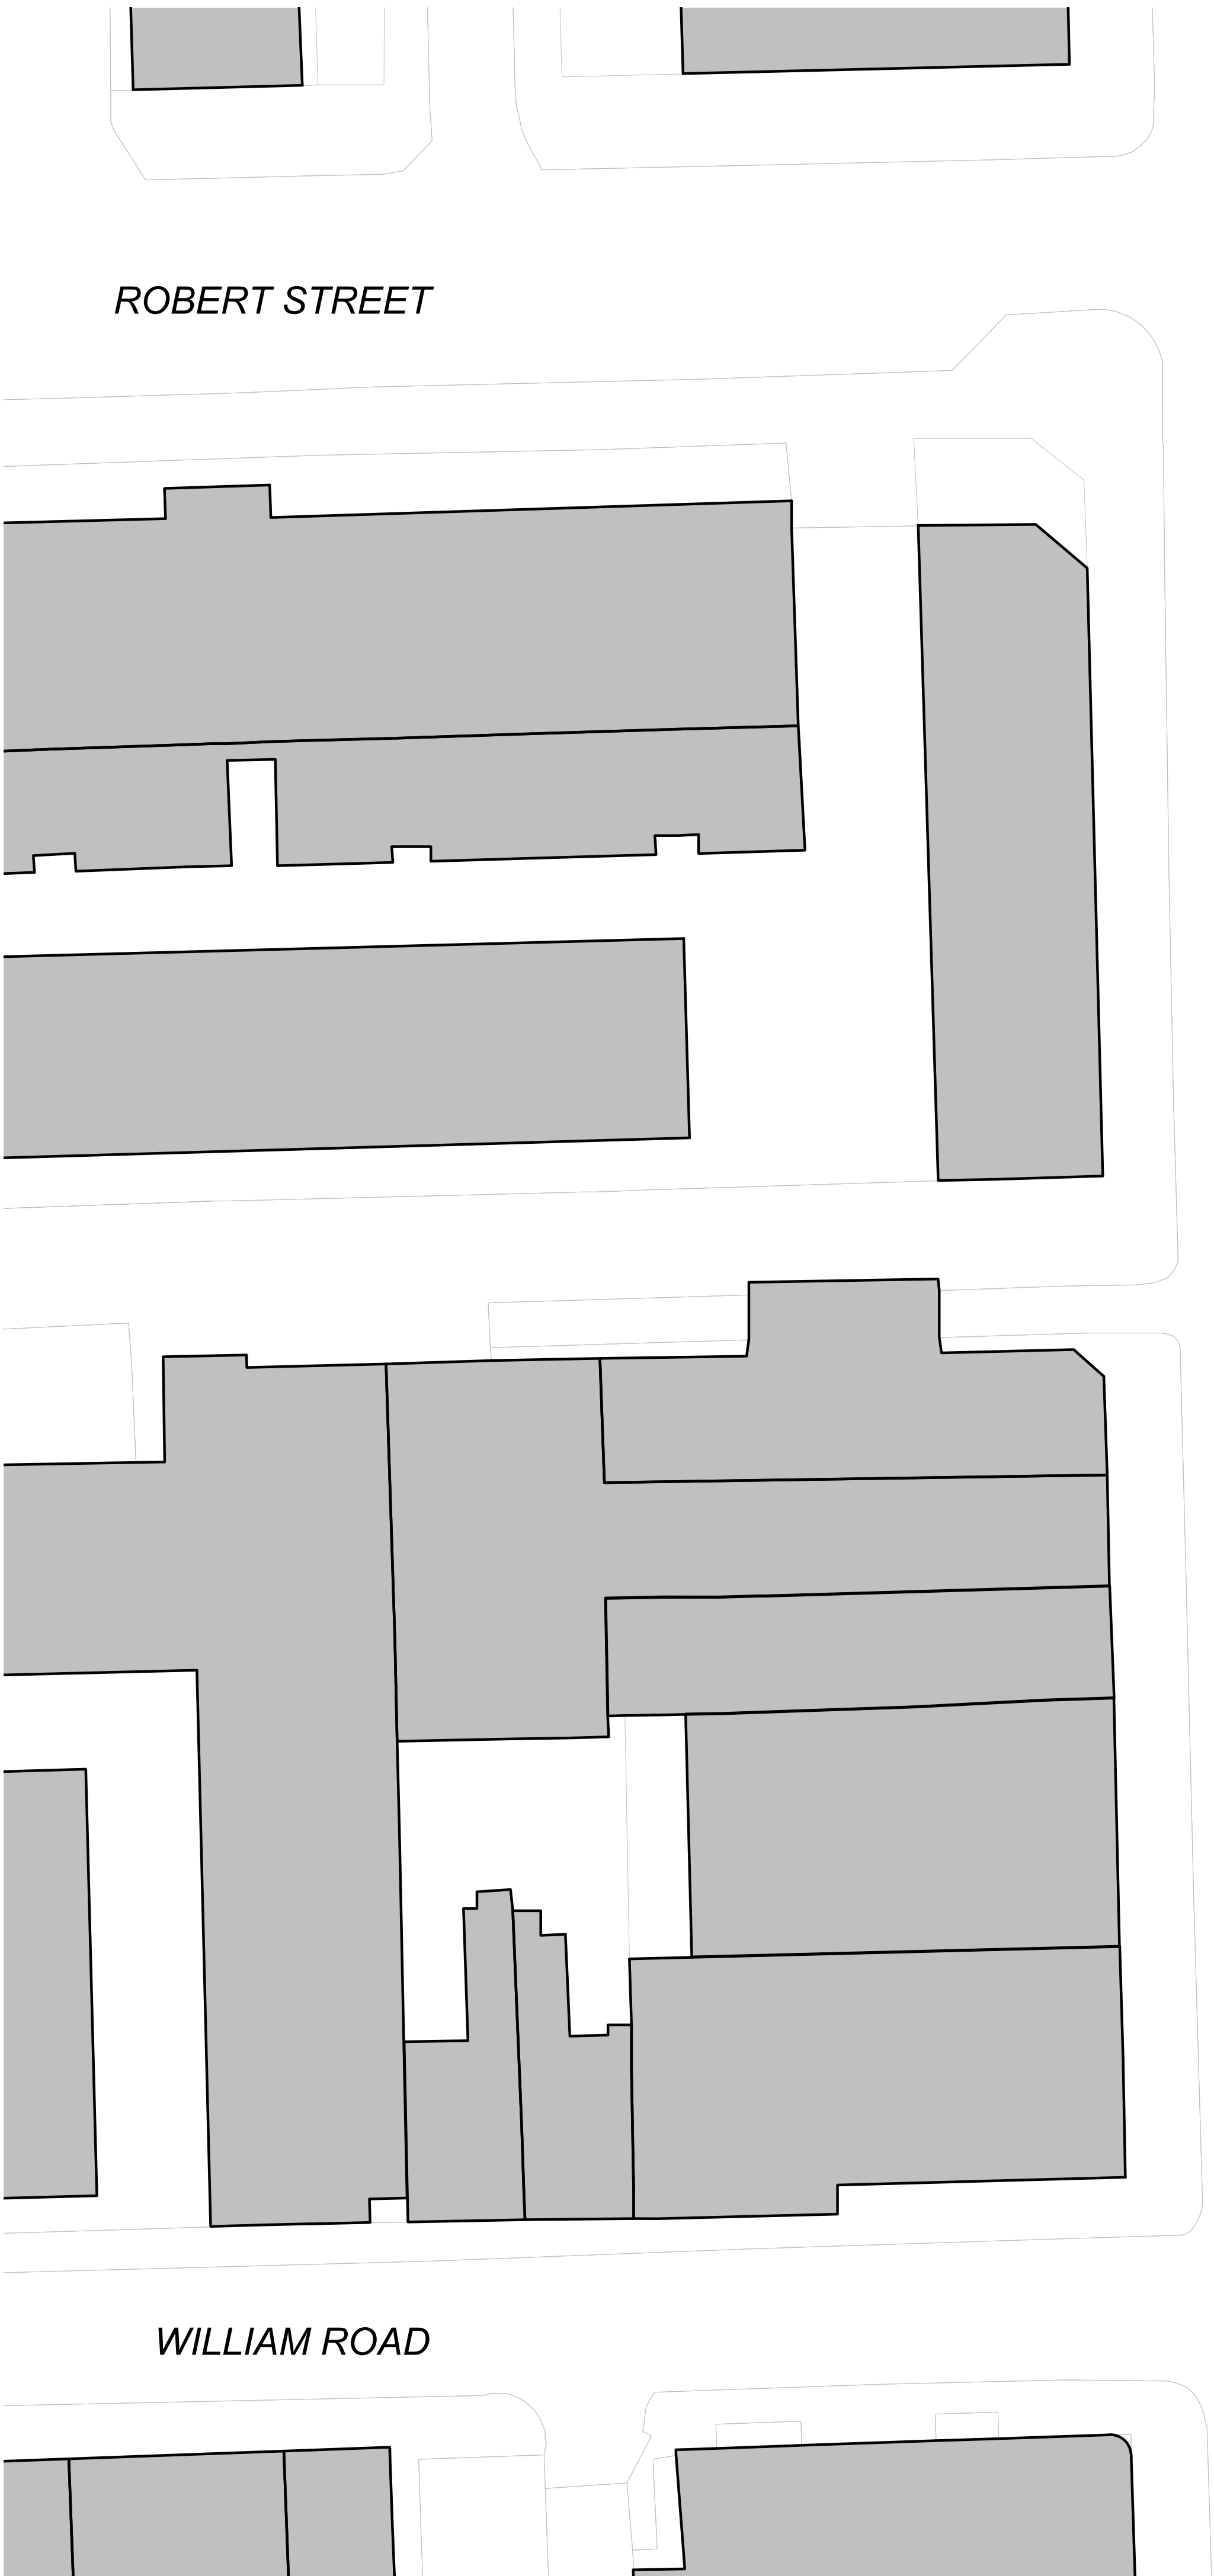

HAMPSTEAD ROAD

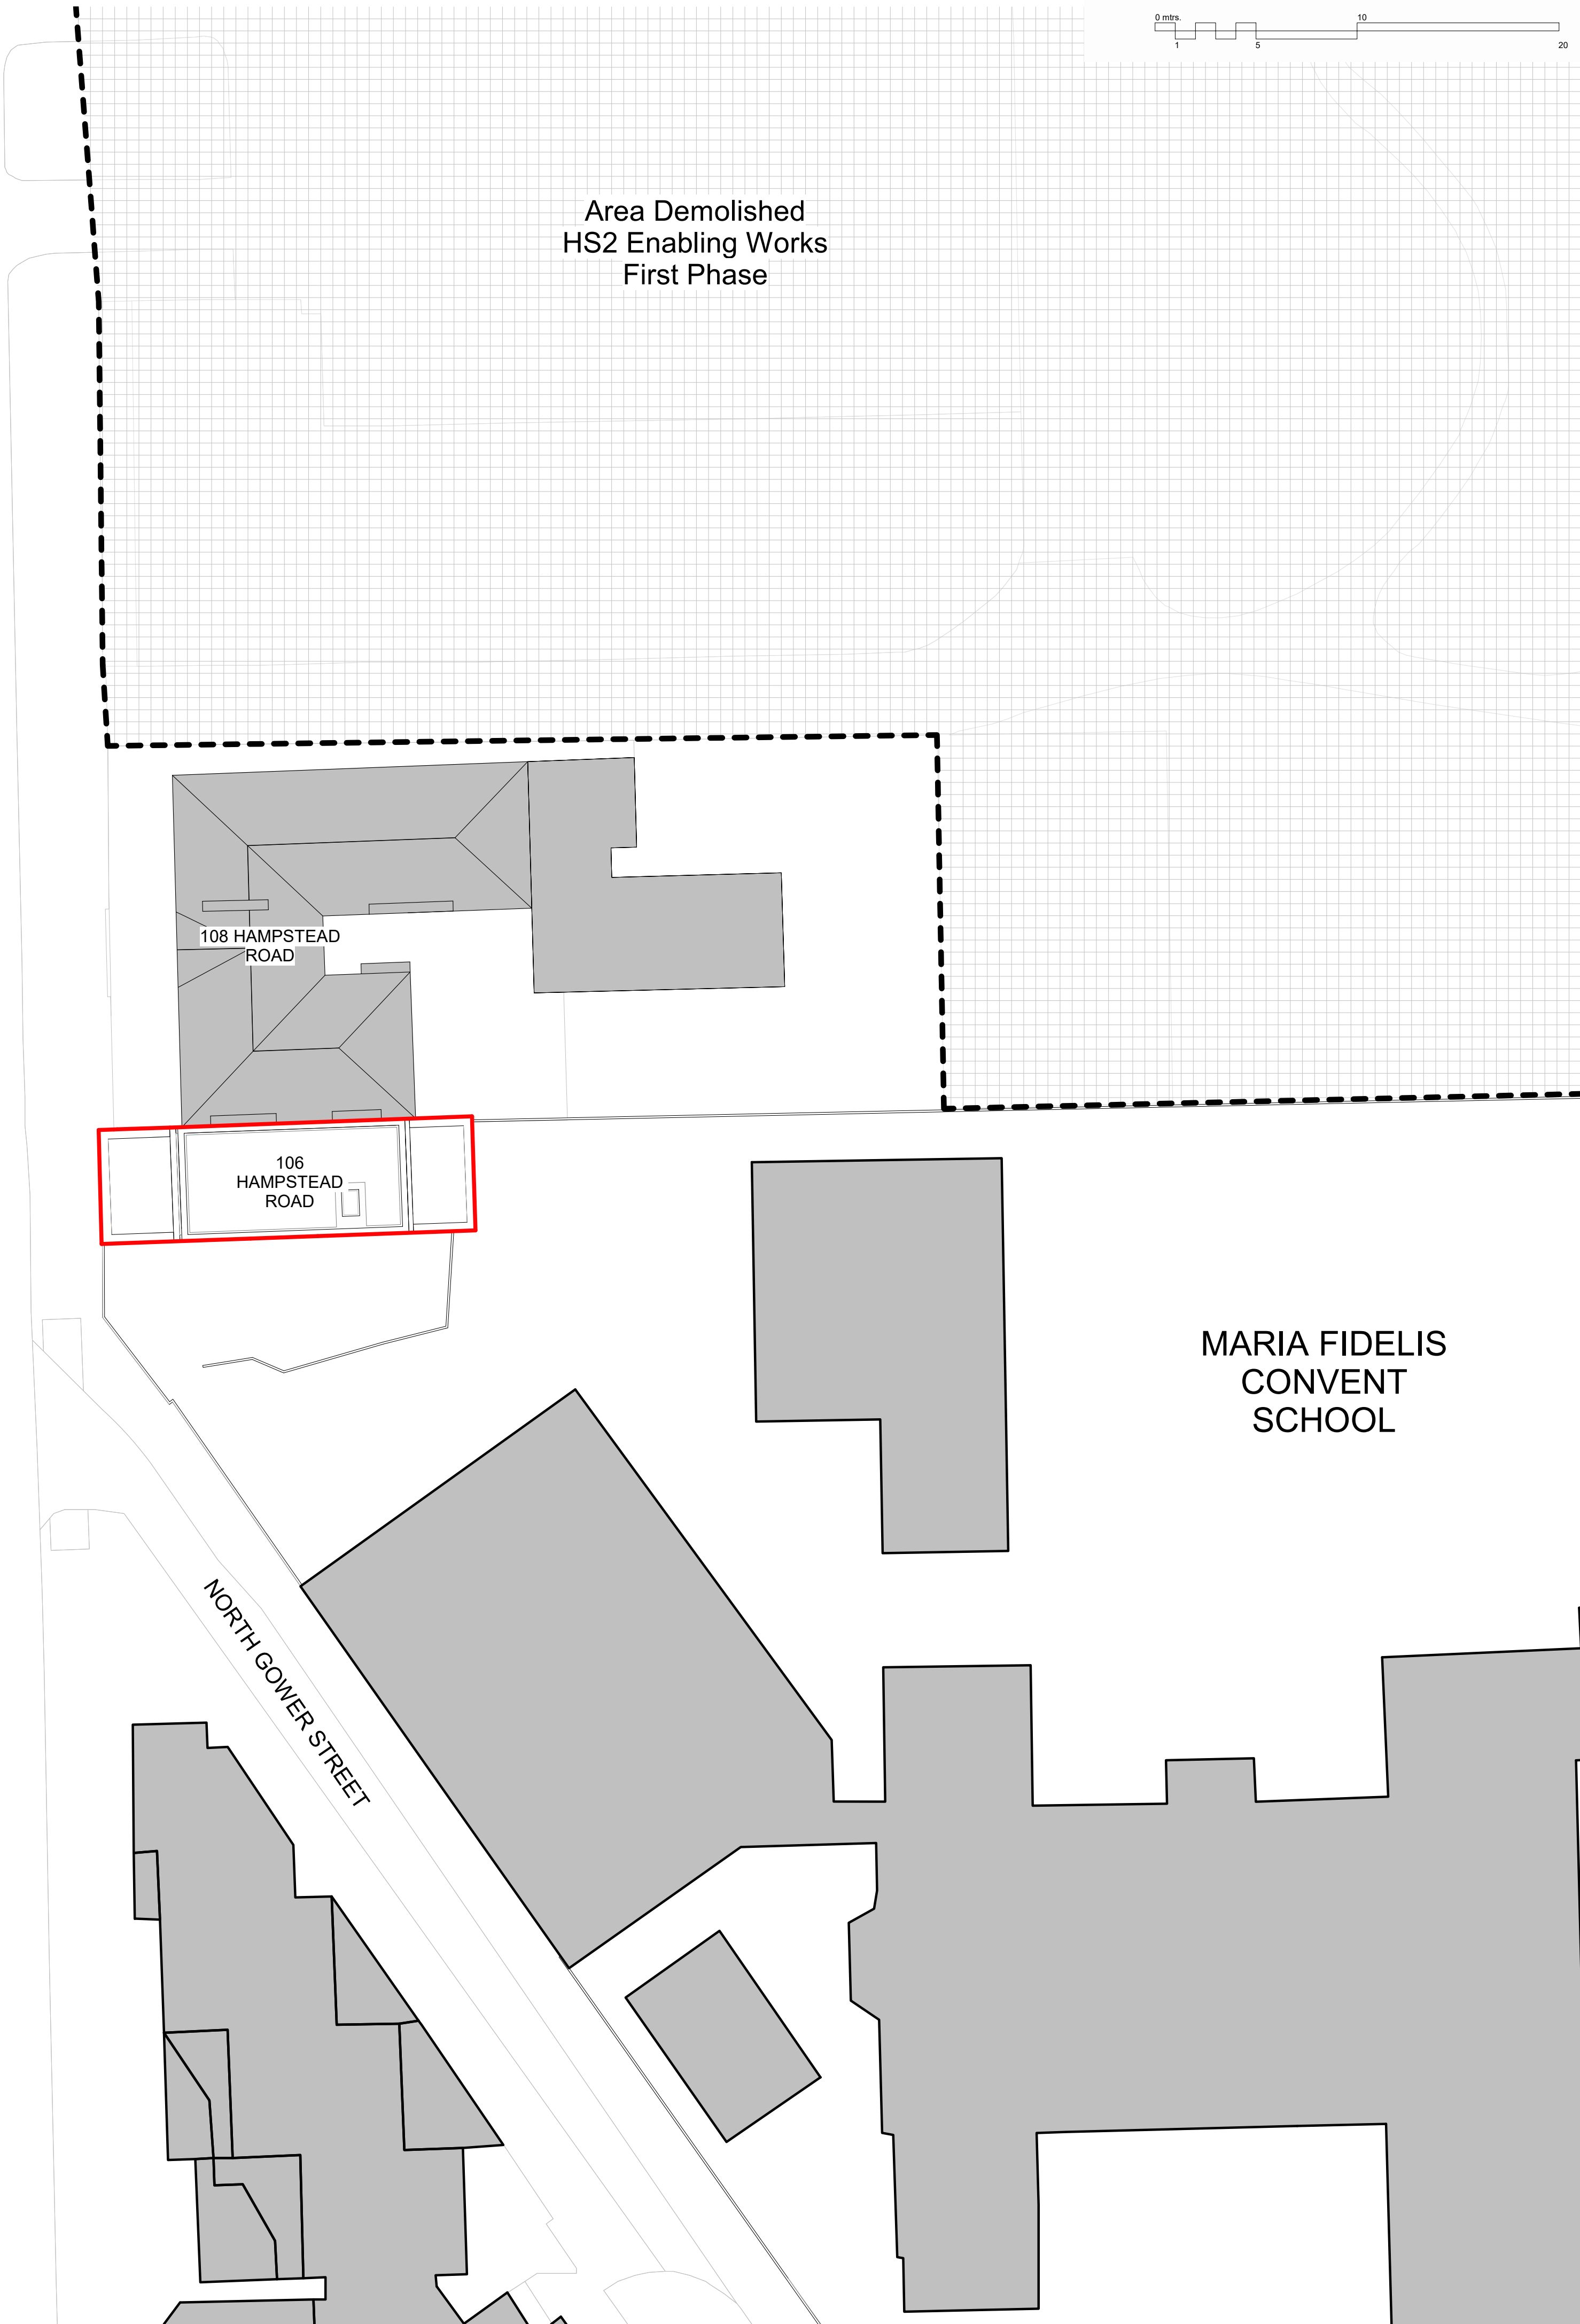

Area Demolished  
HS2 Enabling Works  
First Phase

108 HAMPSTEAD  
ROAD

106  
HAMPSTEAD  
ROAD

NORTH GOWER STREET

MARIA FIDELIS  
CONVENT  
SCHOOL

This drawing is protected under Copyright and at no time should any portion of this drawing be reproduced or copied without the permission of The Architect (Design Copyright Act 1968). This drawing must not be used for purposes other than that for which it is provided. It is supplied without liability for any errors or omissions and is subject to statutory consents. All drawings are to be read in conjunction with any relevant specifications, consultant, specialist and any other related information. Do not scale from this drawing. Information shown is subject to detailed site surveys with all dimensions to be verified on site prior to the commencement of any work or the production of any shop drawing. All dimensions are to be checked on site by, and remain the responsibility of, the contractor. All discrepancies are to be brought to the attention of The Architect immediately.

P2	05.03.21	PD ISSUE	SD/AD	CS
P1	18.12.20	PD ISSUE	SD/AD	CS
REV	DATE	NOTE	DWN CHCK	

Services:  
-

Structures:  
-

Client:  
Whitehall Park

Project:  
106 Hampstead Road (PD)  
106 Hampstead Rd, NW1

Drawing Title:  
Proposed Site Plan



Project No:	Sheet No:	Stage:
1005(PD)	010	PD Submission
Scale:	Paper Size:	Revision:
1 : 200	A1	P2
Drawn By:	Checked By:	Date of first Issue:
AD/SD	CS	26.11.20



CLIVE SALL ARCHITECTURE Ltd.  
2 Providence Yard  
Ezra Street  
London E2 7RJ



This drawing is protected under Copyright and at no time should any portion of this drawing be reproduced or copied without the permission of The Architect (Design Copyright Act 1968). This drawing must not be used for purposes other than that for which it is provided. It is supplied without liability for any errors or omissions and is subject to statutory consents. All drawings are to be read in conjunction with any relevant specifications, consultant, specialist and any other related information. Do not scale from this drawing. Information shown is subject to detailed site surveys with all dimensions to be verified on site prior to the commencement of any work or the production of any shop drawing. All dimensions are to be checked on site by, and remain the responsibility of, the contractor. All discrepancies are to be brought to the attention of The Architect immediately.

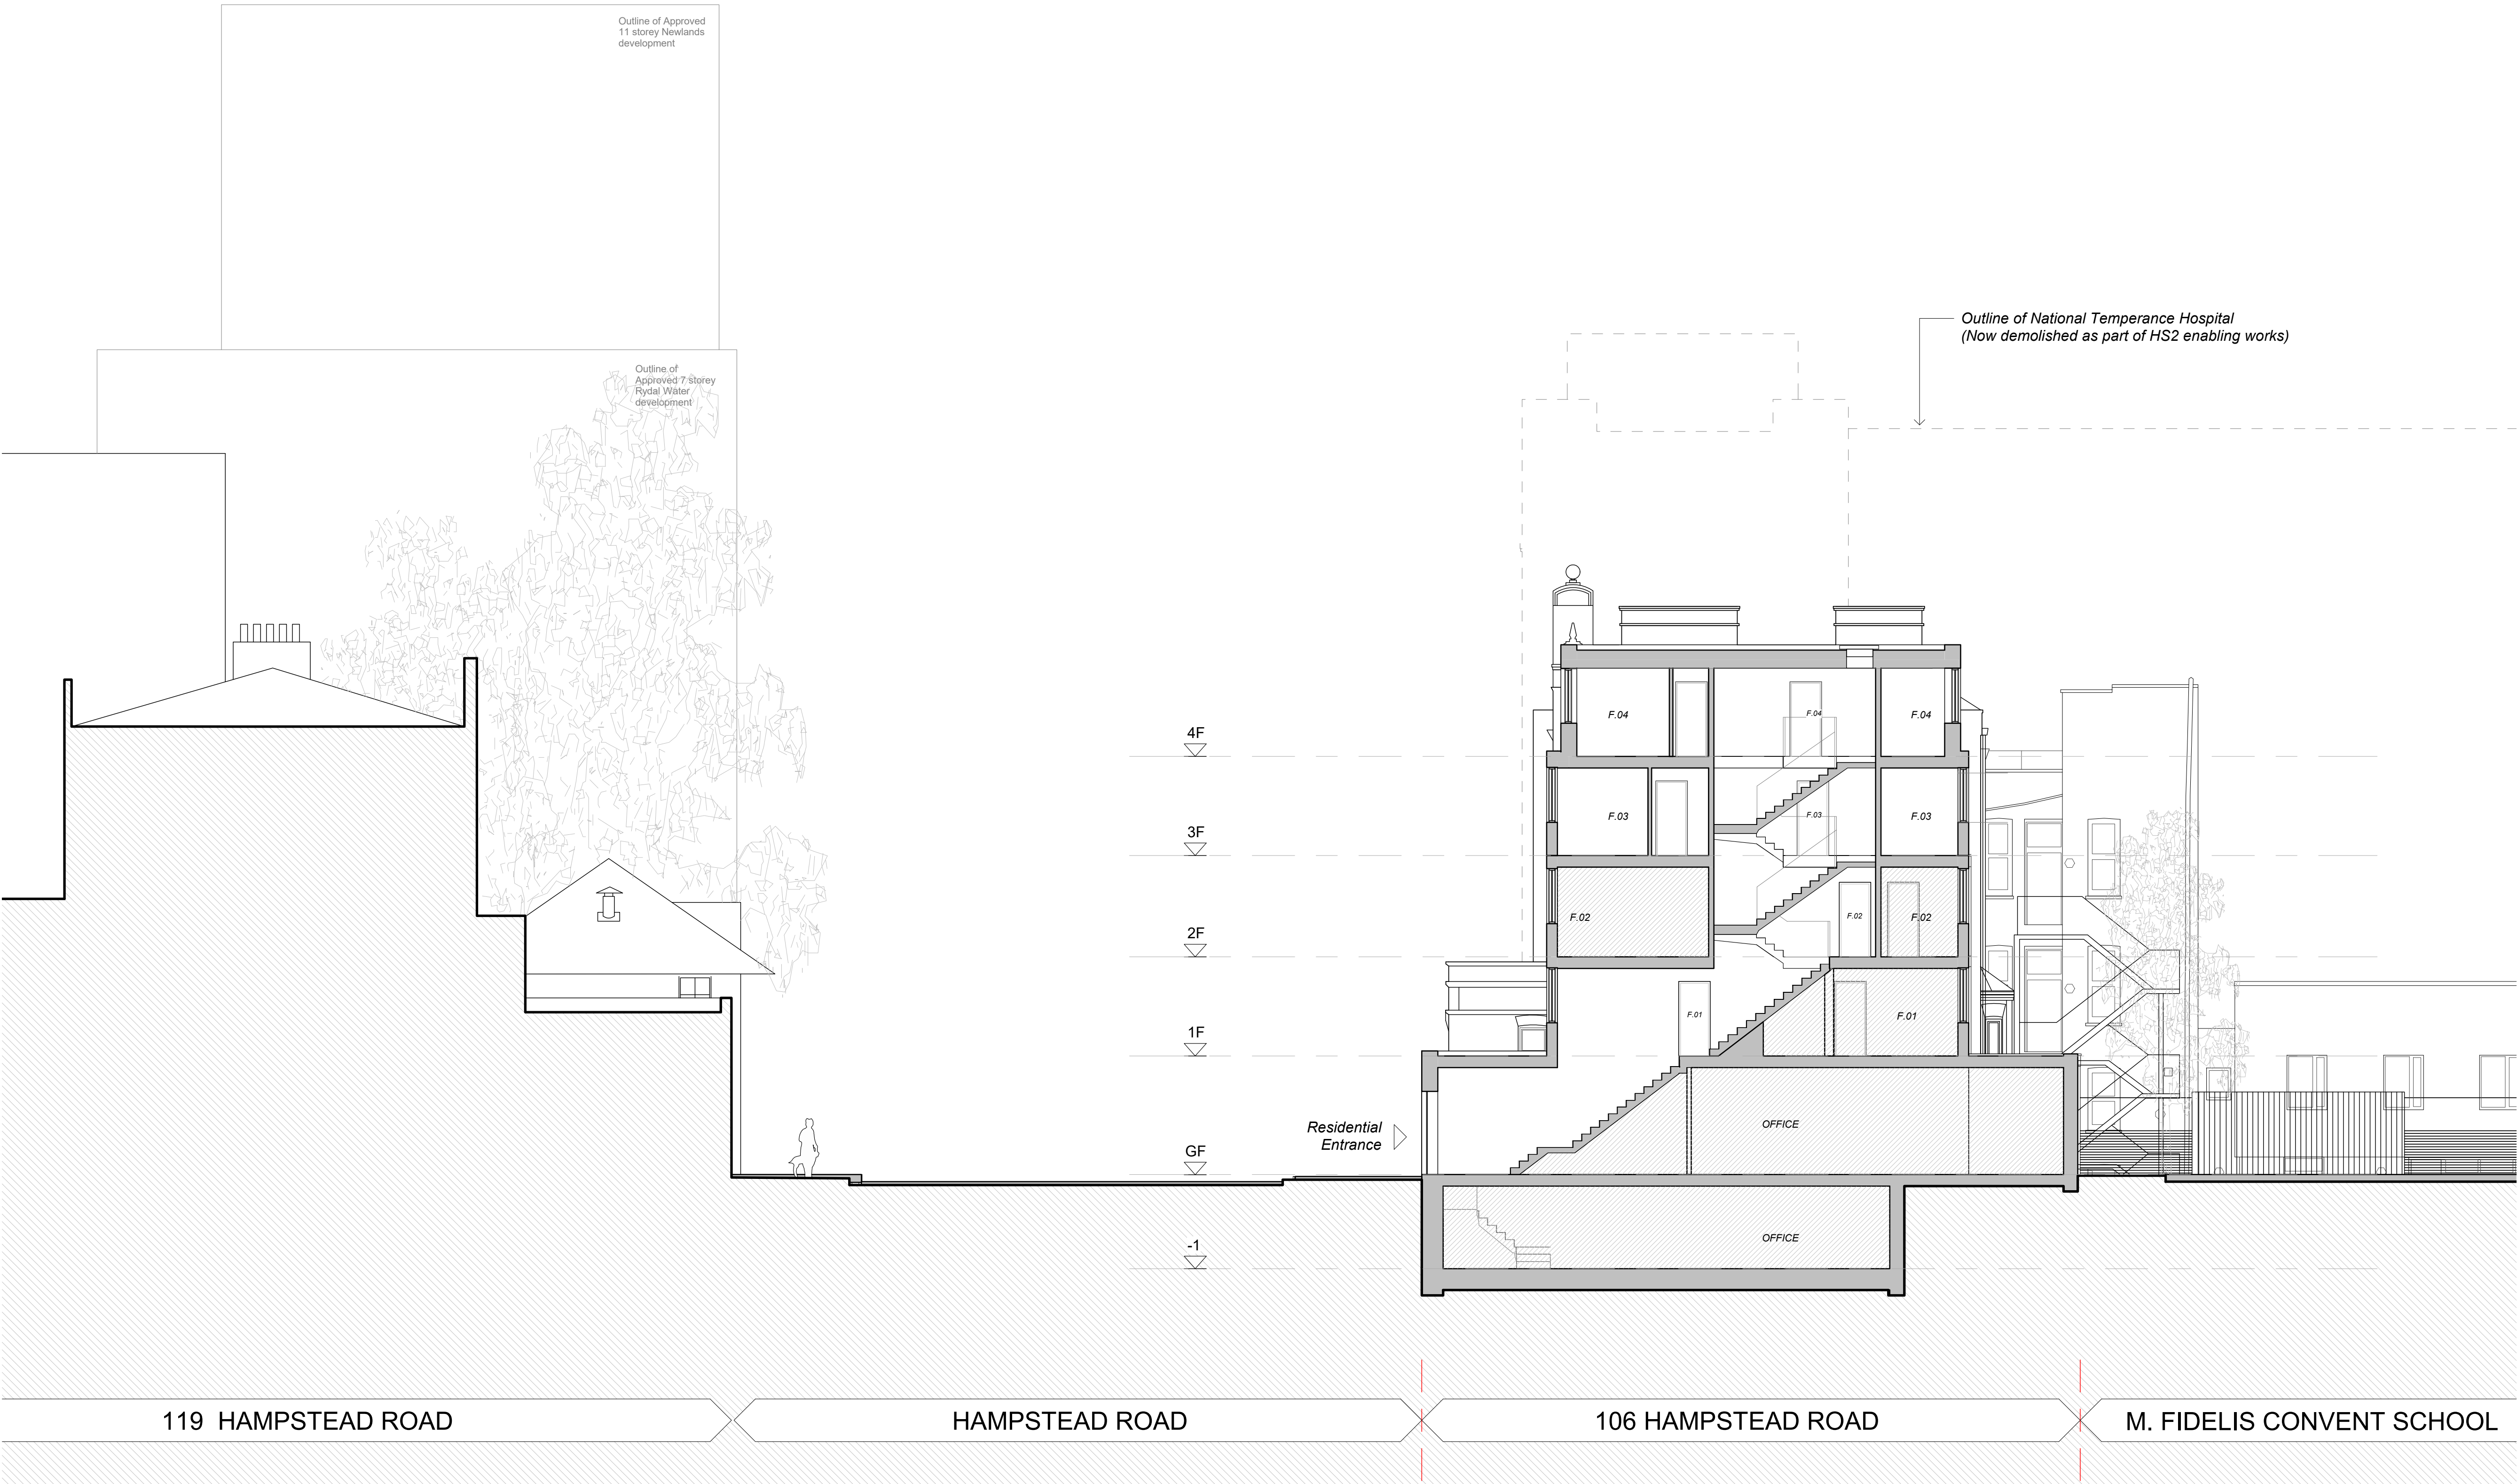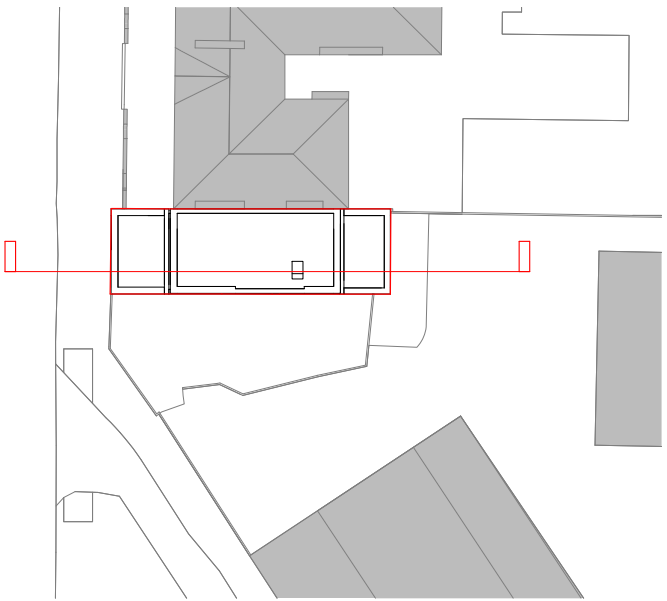

P2	05.03.21	PD ISSUE	SD/AD CS
P1	18.12.20	PD ISSUE	SD/AD CS
REV	DATE	NOTE	DWN CHCK

Services:  
-

Structures:  
-

Client:  
Whitehall Park

Project:  
106 Hampstead Road (PD)  
106 Hampstead Rd, NW1

Drawing Title:  
Proposed Section AA

Project No:	Sheet No:	Stage:
1005(PD)	201	PD Submission
Scale:	Paper Size:	Revision:
As indicated	A1	P2
Drawn By:	Checked By:	Date of first Issue:
AD/SD	CS	26.11.20




CLIVE SALL ARCHITECTURE Ltd.  
2 Providence Yard  
Ezra Street  
London E2 7RJ

© Copyright CLIVE SALL ARCHITECTURE LTD 2019


201\_1 Section AA  
1 : 100



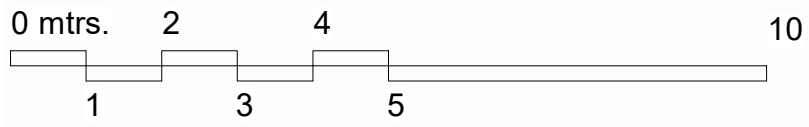


1:100 @ A1 / 1:200 @ A3

This drawing is protected under Copyright and at no time should any portion of this drawing be reproduced or copied without the permission of The Architect (Design Copyright Act 1968). This drawing must not be used for purposes other than that for which it is provided. It is supplied without liability for any errors or omissions and is subject to statutory consents. All drawings are to be read in conjunction with any relevant specifications, consultant, specialist and any other related information. Do not scale from this drawing. Information shown is subject to detailed site surveys with all dimensions to be verified on site prior to the commencement of any work or the production of any shop drawing. All dimensions are to be checked on site by, and remain the responsibility of, the contractor. All discrepancies are to be brought to the attention of The Architect immediately.

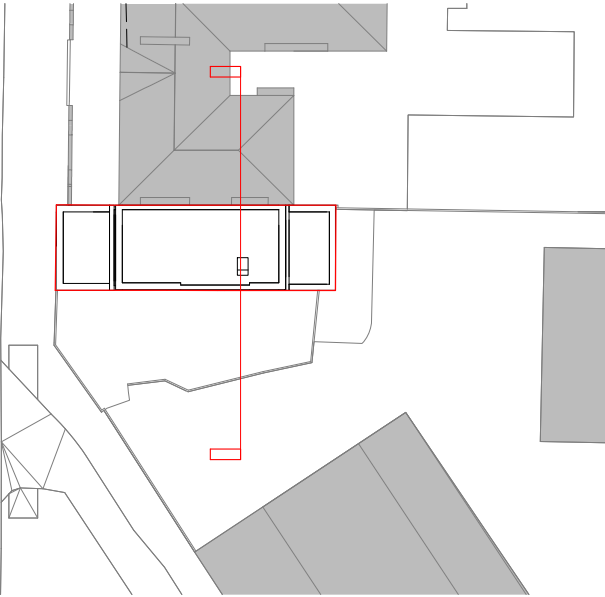

Outline of National Temperance Hospital  
(Now demolished as part of HS2 enabling works)

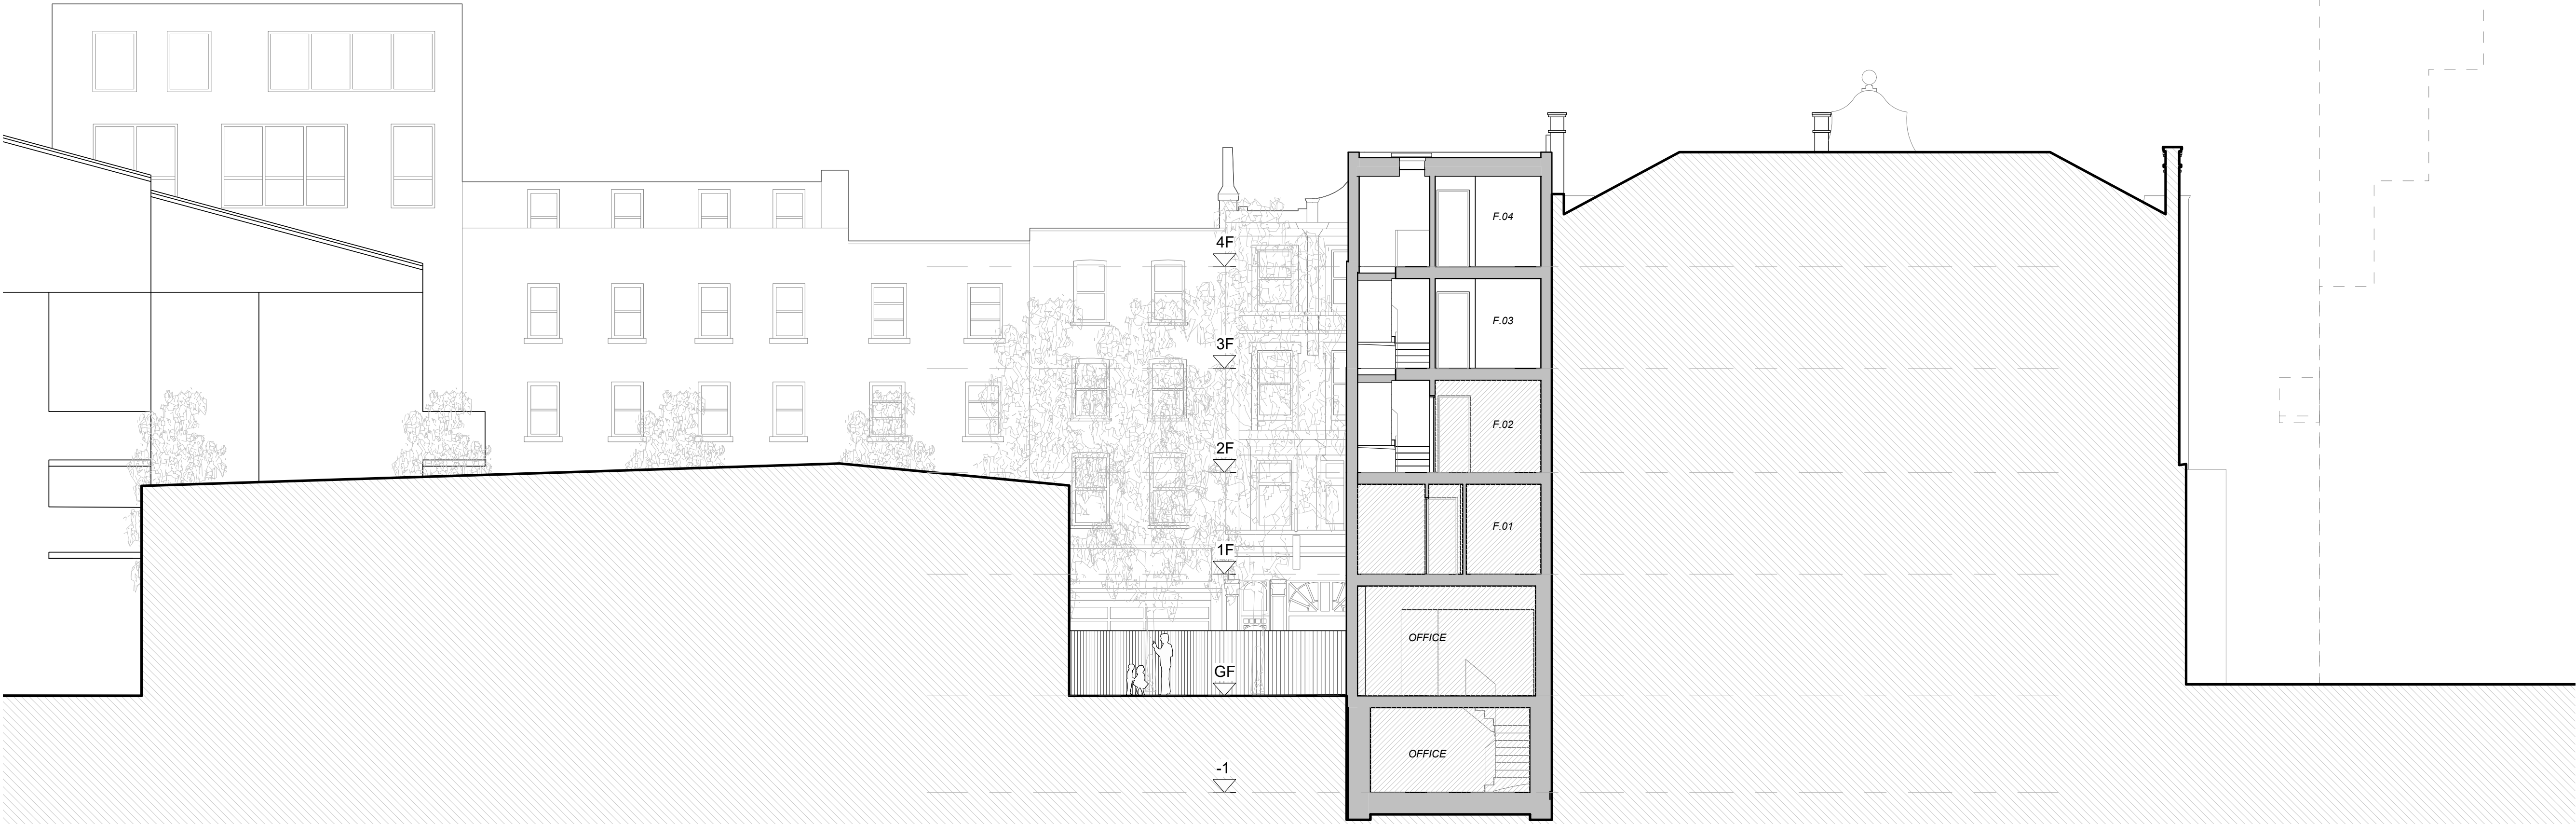

P2	05.03.21	PD ISSUE	SD/AD	CS
P1	18.12.20	PD ISSUE	SD/AD	CS
REV	DATE	NOTE	DWN CHCK	

Services:  
-

Structures:  
-

Client:  
Whitehall Park

Project:  
106 Hampstead Road (PD)  
106 Hampstead Rd, NW1

Drawing Title:  
Proposed Section BB

Project No:	Sheet No:	Stage:
1005(PD)	202	PD Submission

Scale:	Paper Size:	Revision:
As indicated	A1	P2

Drawn By:	Checked By:	Date of first Issue:
AD/SD	CS	26.11.20



CLIVE SALL ARCHITECTURE Ltd.  
2 Providence Yard  
Ezra Street  
London E2 7RJ

© Copyright CLIVE SALL ARCHITECTURE LTD 2019

202\_1 Section BB  
1 : 100



Materials Key

- 01

New brickwork - to match existing
- 02

New rendered brickwork - to match existing
- 03



Spandrel panel
- 04

Aluminium framed windows - to match existing
- 05

Concrete banding (existing)
- 06

Roughcast Rendered Panel - to match existing
- 07

Standing seam zinc cladding

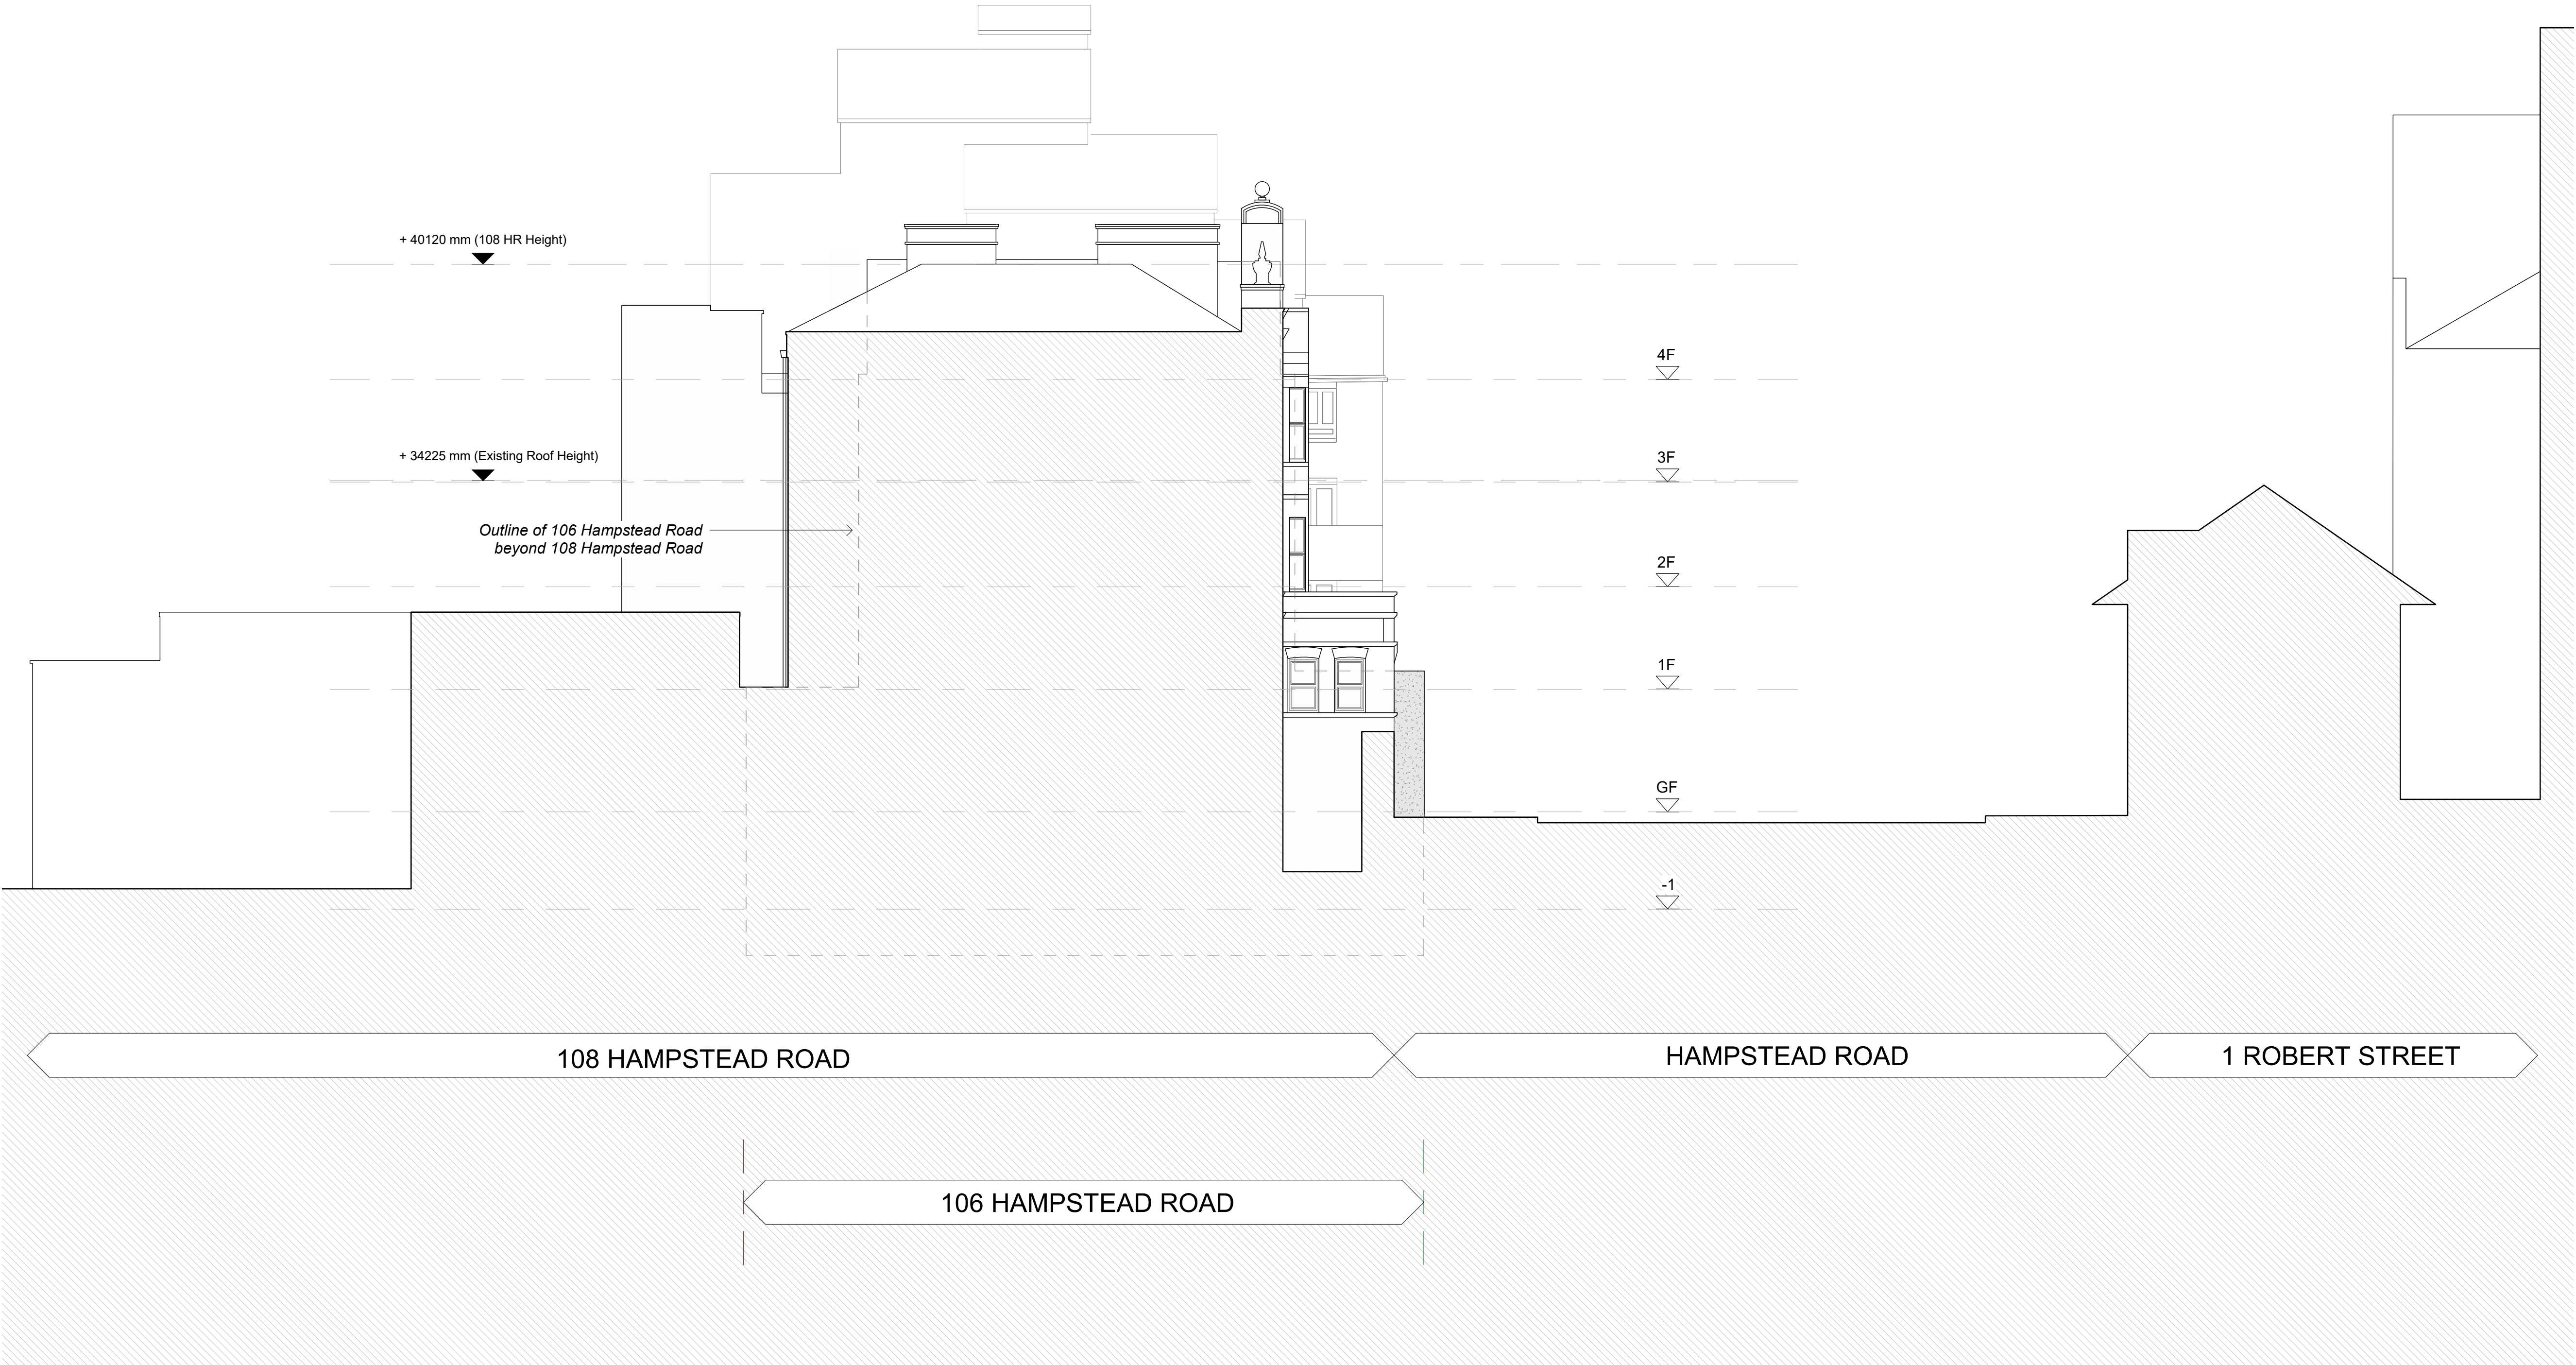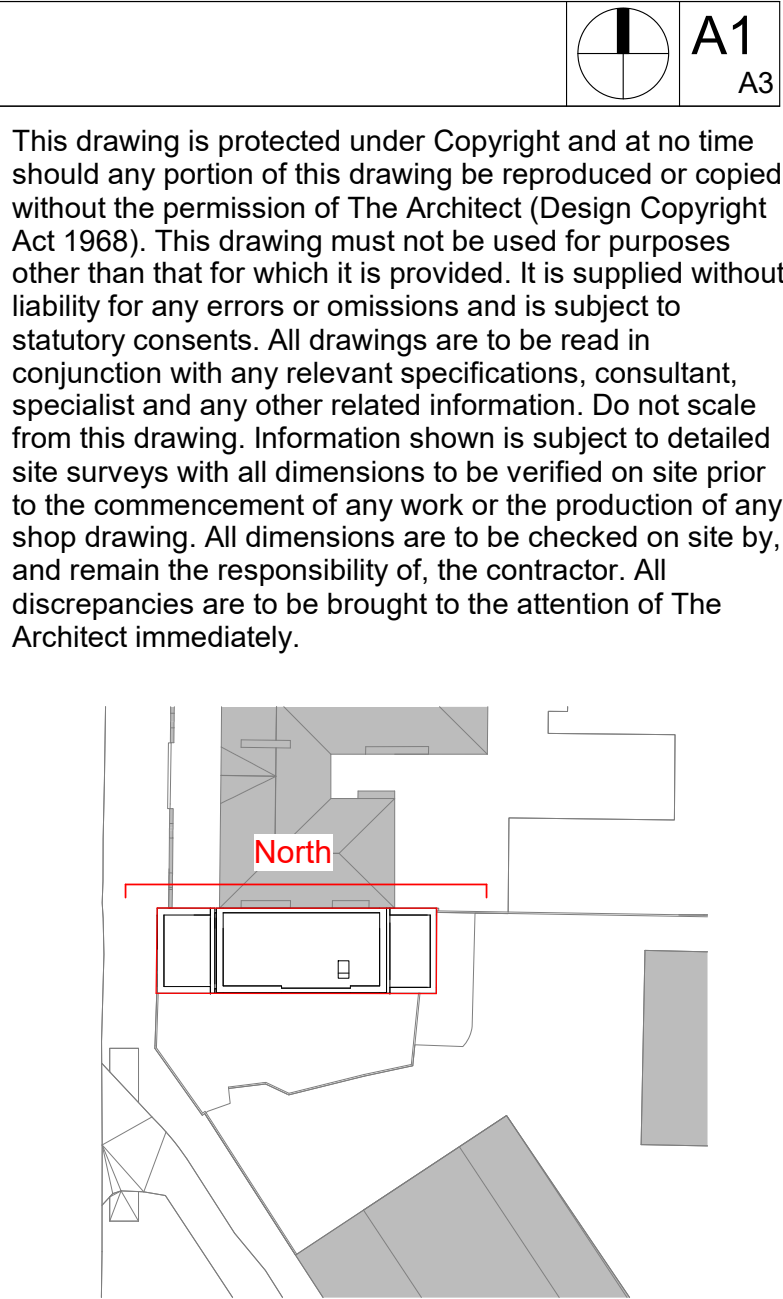

P2	05.03.21	PD ISSUE	SD/AD	CS
P1	18.12.20	PD ISSUE	SD/AD	CS
REV	DATE	NOTE	DWN CHCK	

Services:  
-

Structures:  
-

Client:  
Whitehall Park

Project:  
106 Hampstead Road (PD)  
106 Hampstead Rd, NW1

Drawing Title:  
General Arrangement  
Elevations - North

Project No:	Sheet No:	Stage:
1005(PD)	300	PD Submission



Scale:	Paper Size:	Revision:
As indicated	A1	P2

Drawn By:	Checked By:	Date of first Issue:
AD/SD	CS	26.11.20




CLIVE SALL ARCHITECTURE Ltd.  
2 Providence Yard  
Ezra Street  
London E2 7RJ



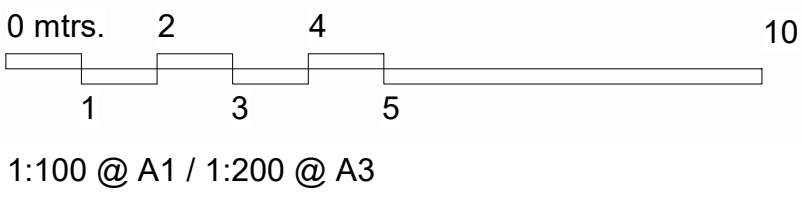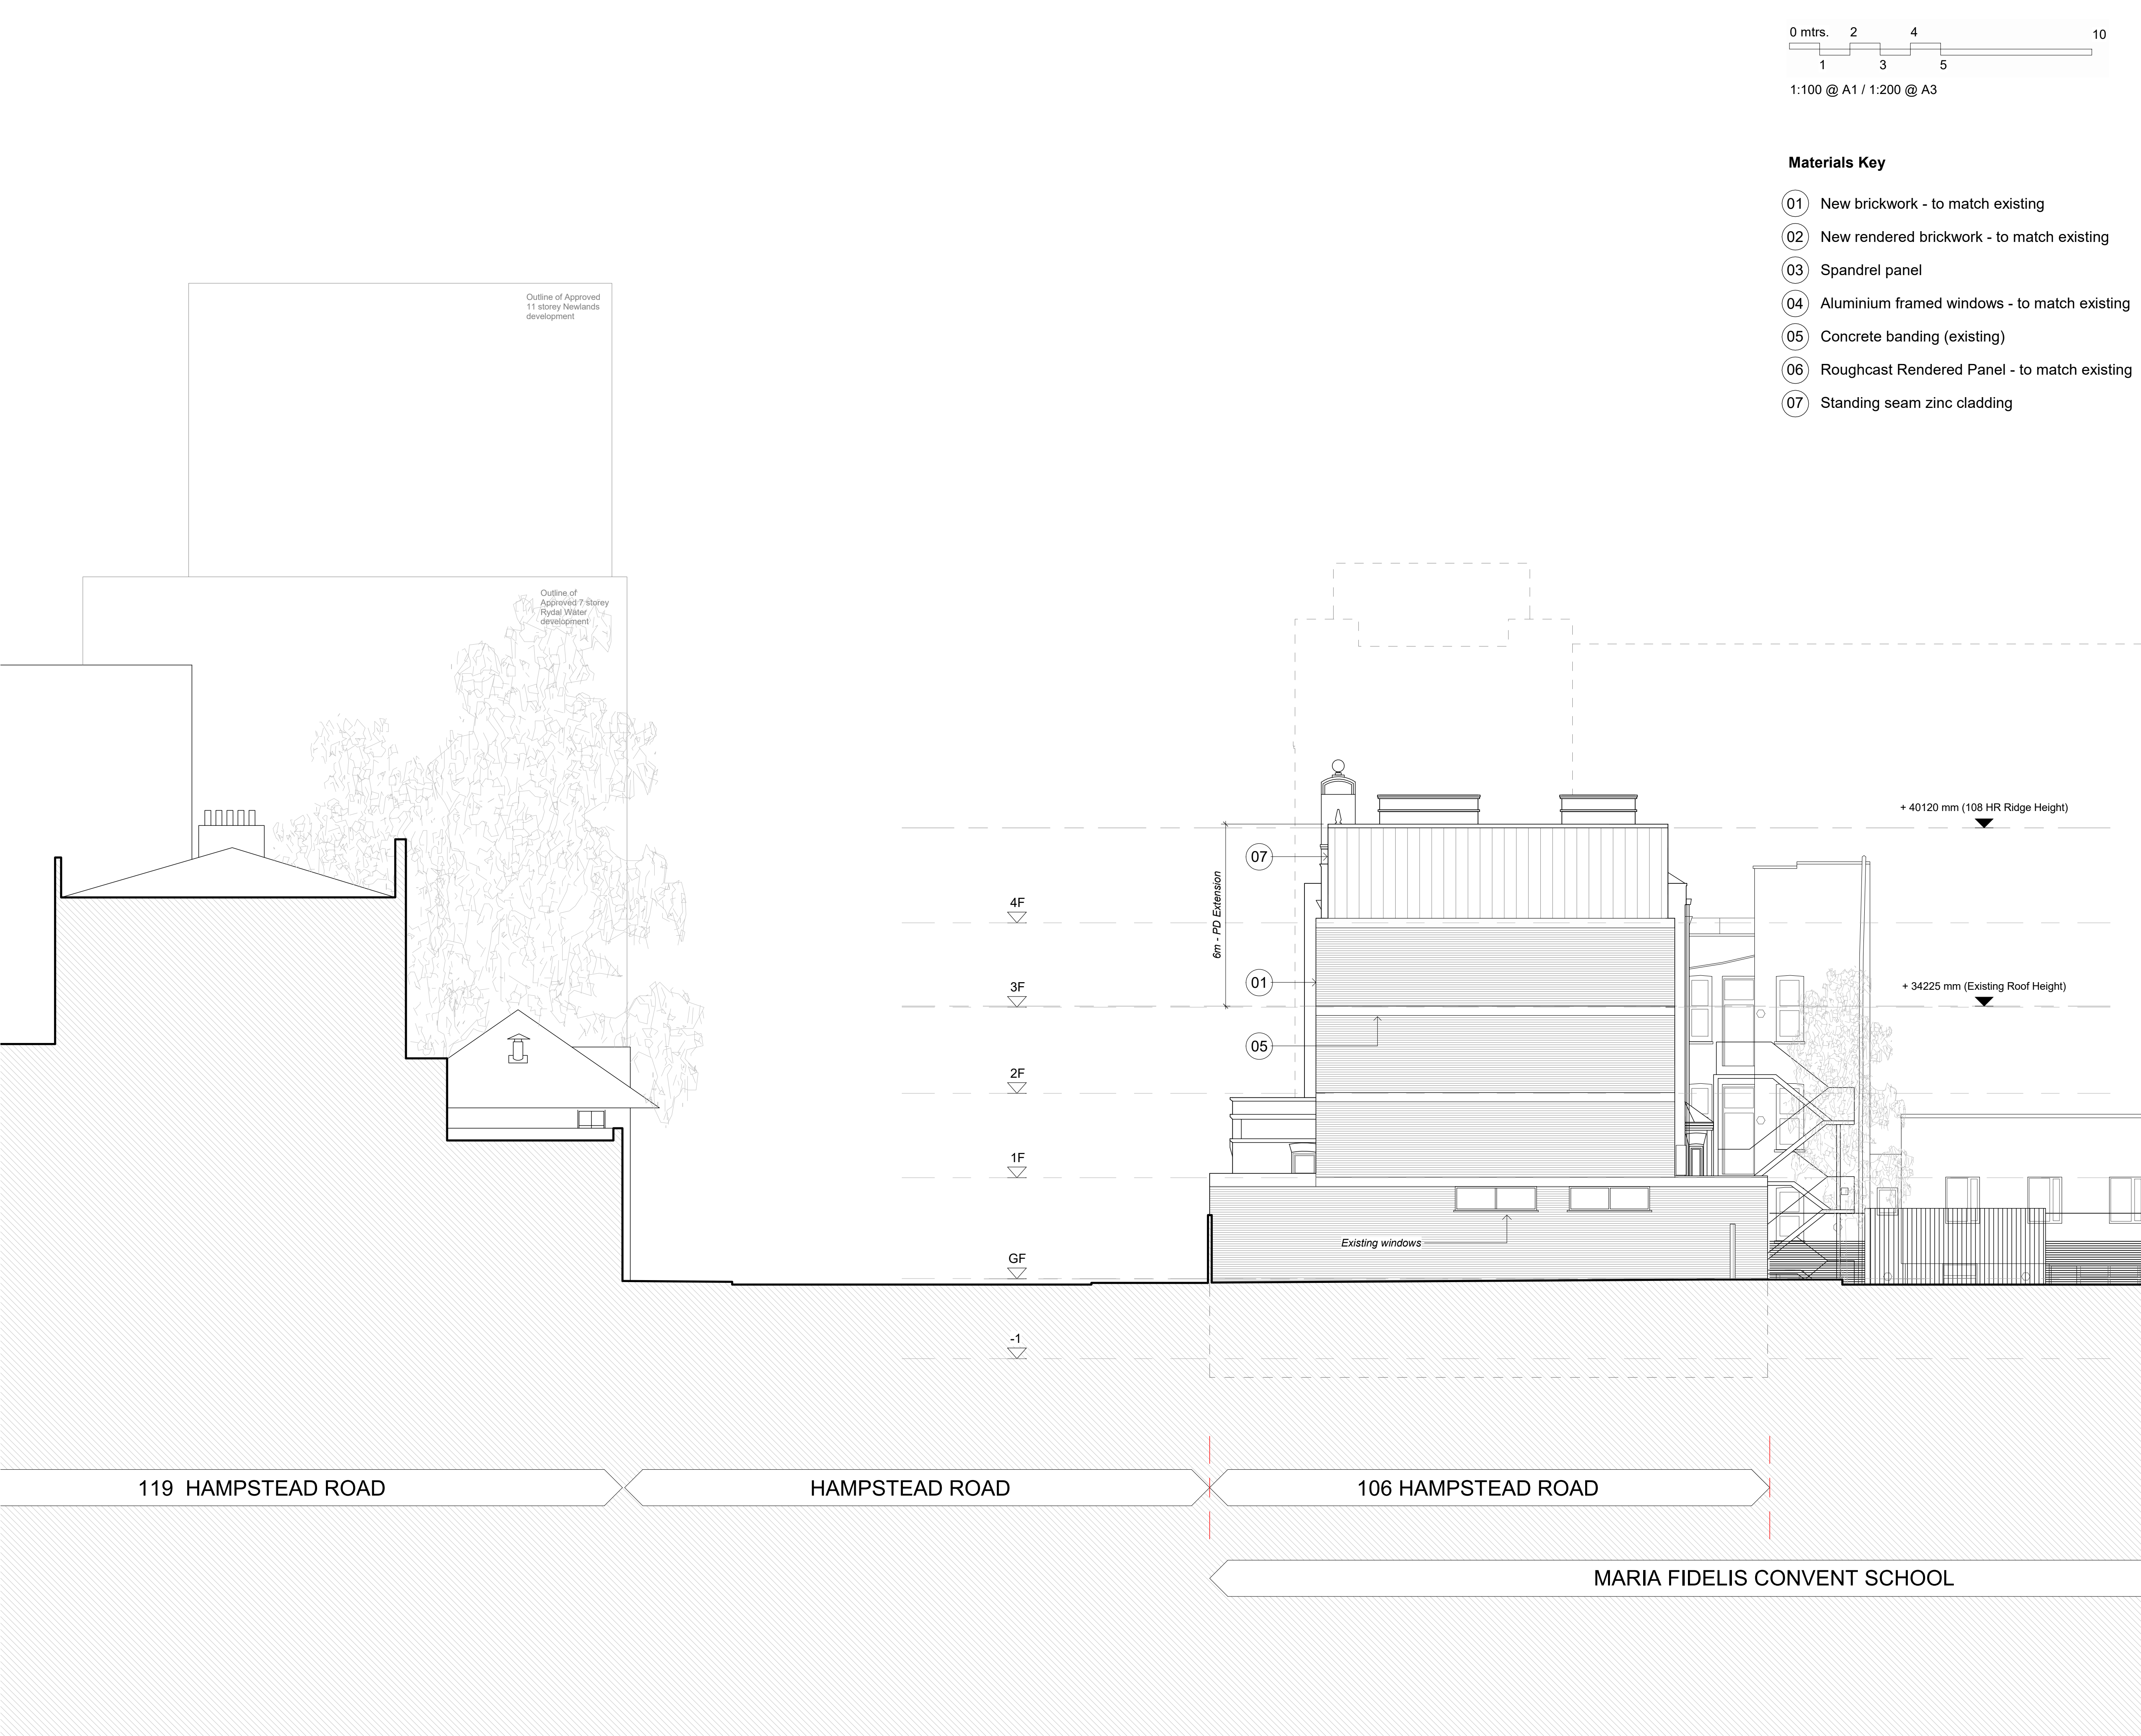

- Materials Key**
- 01 New brickwork - to match existing
  - 02 New rendered brickwork - to match existing
  - 03 Spandrel panel
  - 04 Aluminium framed windows - to match existing
  - 05 Concrete banding (existing)
  - 06 Roughcast Rendered Panel - to match existing
  - 07 Standing seam zinc cladding

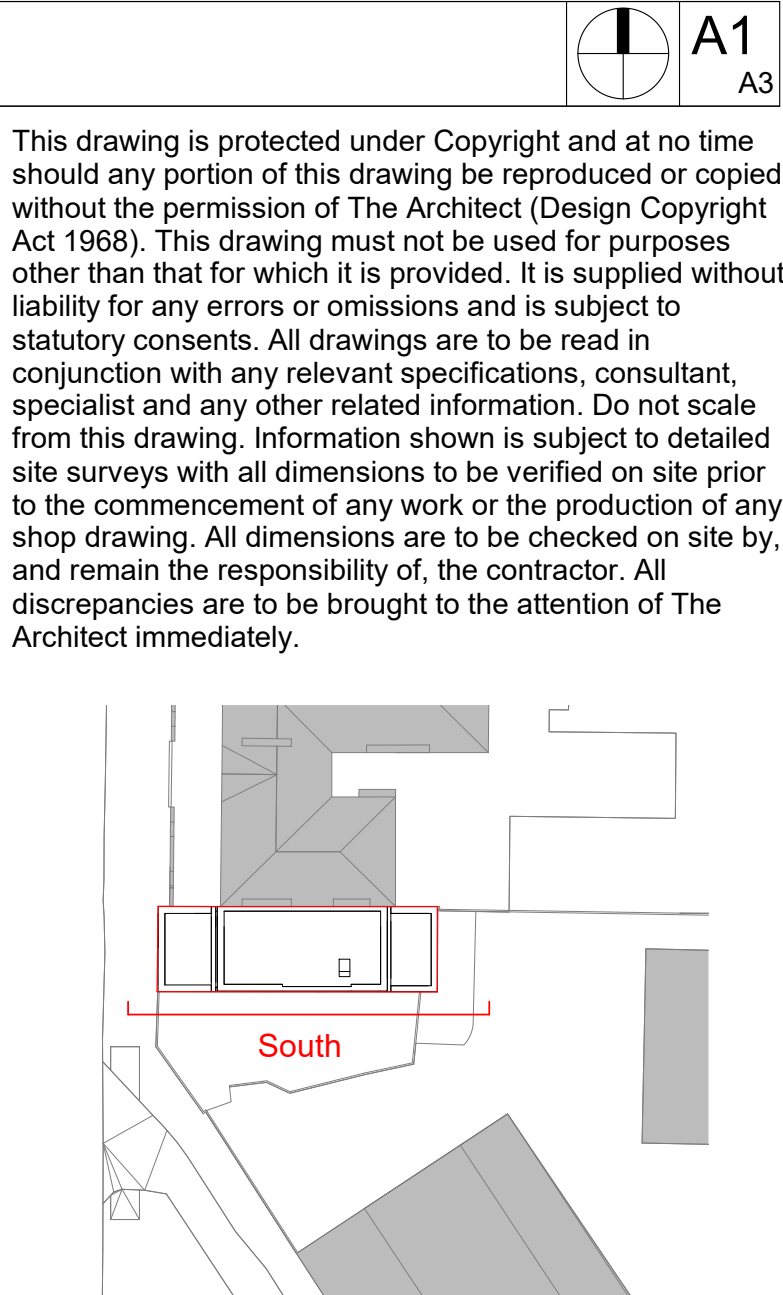

P2	05.03.21	PD ISSUE	SD/AD	CS
P1	18.12.20	PD ISSUE	SD/AD	CS
REV	DATE	NOTE	DWN CHCK	

Services:		
-		
Structures:		
-		
Client:		
Whitehall Park		
Project:		
106 Hampstead Road (PD)		
106 Hampstead Rd, NW1		
Drawing Title:		
General Arrangement Elevations - South		
Project No:	Sheet No:	Stage:
1005(PD)	301	PD Submission
Scale:	Paper Size:	Revision:
As indicated	A1	P2
Drawn By:	Checked By:	Date of first Issue:
AD/SD	CS	26.11.20



CLIVE SALL ARCHITECTURE Ltd.  
2 Providence Yard  
Ezra Street  
London E2 7RJ



Materials Key

- 01

New brickwork - to match existing
- 02

New rendered brickwork - to match existing
- 03

Spandrel panel
- 04

Aluminium framed windows - to match existing
- 05

Concrete banding (existing)
- 06


Roughcast Rendered Panel - to match existing
- 07

Standing seam zinc cladding

A1

A3

This drawing is protected under Copyright and at no time should any portion of this drawing be reproduced or copied without the permission of The Architect (Design Copyright Act 1968). This drawing must not be used for purposes other than that for which it is provided. It is supplied without liability for any errors or omissions and is subject to statutory consents. All drawings are to be read in conjunction with any relevant specifications, consultant, specialist and any other related information. Do not scale from this drawing. Information shown is subject to detailed site surveys with all dimensions to be verified on site prior to the commencement of any work or the production of any shop drawing. All dimensions are to be checked on site by, and remain the responsibility of, the contractor. All discrepancies are to be brought to the attention of The Architect immediately.

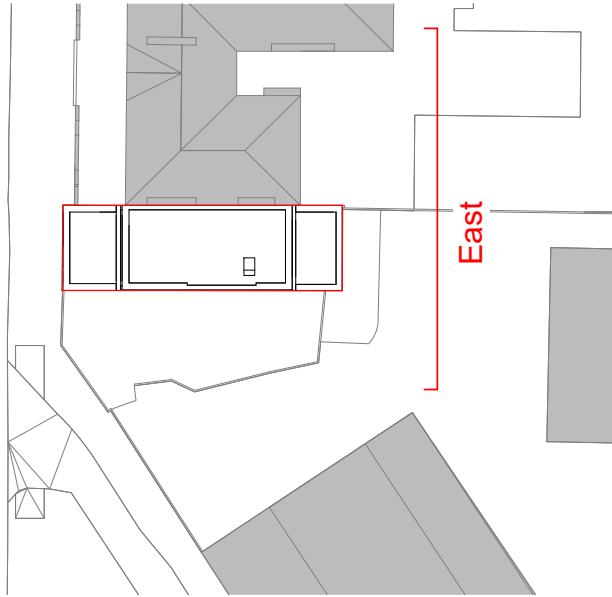

P2	04.03.21	PD ISSUE	SD/AD	CS
P1	18.12.20	PD ISSUE	SD/AD	CS
REV	DATE	NOTE	DWN CHCK	

Services:  
-

Structures:  
-

Client:  
Whitehall Park

Project:  
106 Hampstead Road (PD)  
106 Hampstead Rd, NW1

Drawing Title:  
General Arrangement  
Elevations - East

Project No:	Sheet No:	Stage:
1005(PD)	302	PD Submission

Scale:	Paper Size:	Revision:
As indicated	A1	P2

Drawn By:	Checked By:	Date of first Issue:
AD/SD	CS	26.11.20




CLIVE SALL ARCHITECTURE Ltd.  
2 Providence Yard  
Ezra Street  
London E2 7RJ





0 mtrs. 2 4 10  
1 3 5  
1:100 @ A1 / 1:200 @ A3

- Materials Key**
- 01 New brickwork - to match existing
  - 02 New rendered brickwork - to match existing
  - 03 Spandrel panel
  - 04 Aluminium framed windows - to match existing
  - 05 Concrete banding (existing)
  - 06 Roughcast Rendered Panel - to match existing
  - 07 Standing seam zinc cladding

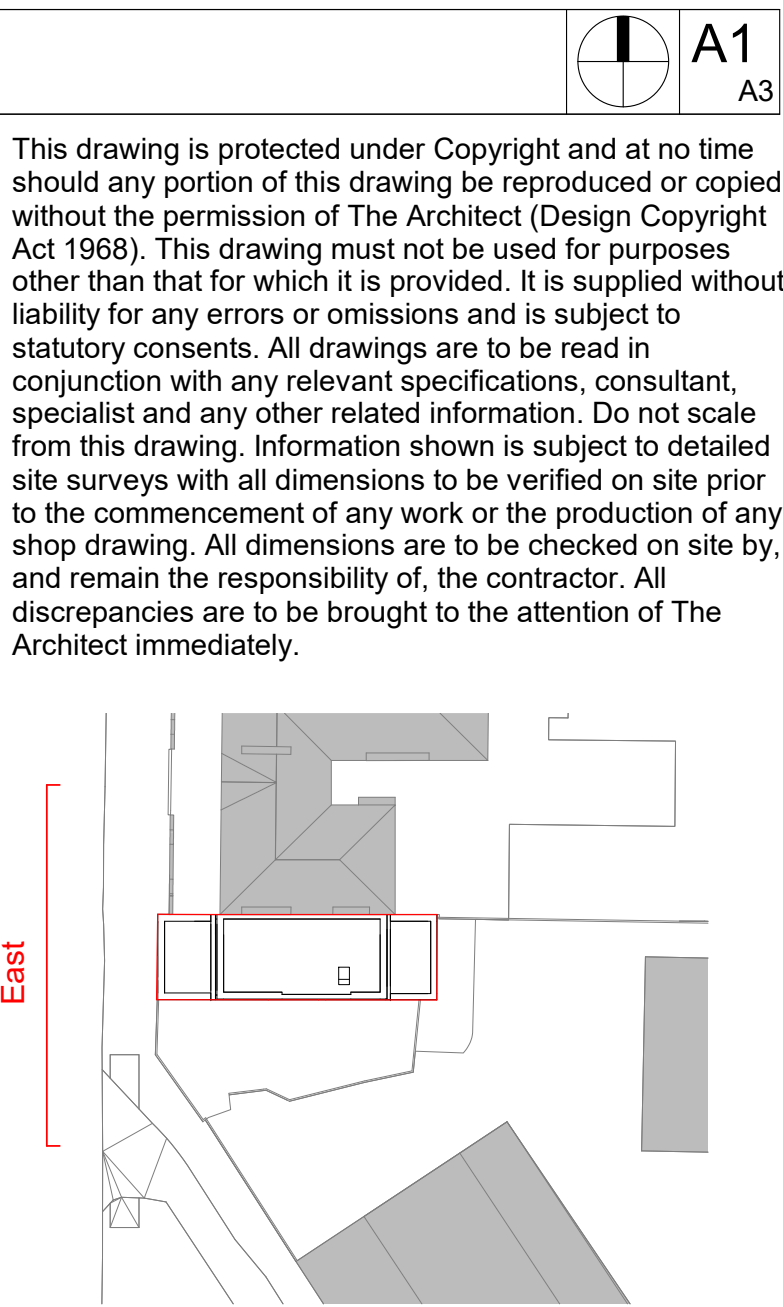

P2	05.03.21	PD ISSUE	SD/AD CS
P1	18.12.20	PD ISSUE	SD/AD CS
REV	DATE	NOTE	DWN CHCK
Services:			
-			
Structures:			
-			
Client:			
Whitehall Park			
Project:			
106 Hampstead Road (PD)			
106 Hampstead Rd, NW1			
Drawing Title:			
General Arrangement Elevations - West			
Project No:	Sheet No:	Stage:	
1005(PD)	303	PD Submission	
Scale:	Paper Size:	Revision:	
As indicated	A1	P2	
Drawn By:	Checked By:	Date of first Issue:	
AD/SD	CS	26.11.20	




CLIVE SALL ARCHITECTURE Ltd.  
2 Providence Yard  
Ezra Street  
London E2 7RJ

© Copyright CLIVE SALL ARCHITECTURE LTD 2019



Note:  
This drawing is protected under Copyright and at no time should any portion of this drawing be reproduced or copied without the permission of The Architect (Design Copyright Act 1968). This drawing must not be used for purposes other than that for which it is provided. It is supplied without liability for any errors or omissions and is subject to statutory consents. All drawings are to be read in conjunction with any relevant specifications, consultant and specialist information. Do not scale from this drawing. Information shown is subject to detailed site surveys. All dimensions are to be checked on site by, and remain the responsibility of, the contractor. All discrepancies are to be brought to the attention of The Architect.

 

P2	05.03.21	PD ISSUE	SD/AD	CS
P1	18.12.20	PD ISSUE	SD/AD	CS
drawing status				
PD Submission				
2 providence yard020 70337855 E2 7RJwww.csa.londonCLIVE SALL ARCHITECTURE				
project	Whitehall Park	drawn	audited	scale
	106 Hampstead Road (PD)	AD/SD	CS	1 : 200@ A1
date	26.11.20	job no.	1005(PD)	drg no.
		Designer	305	rev
		Proposed Street Elevation		P2