


EXISTING FOURTH FLOOR PLAN
1:50



PROPOSED FOURTH FLOOR PLAN
1:50

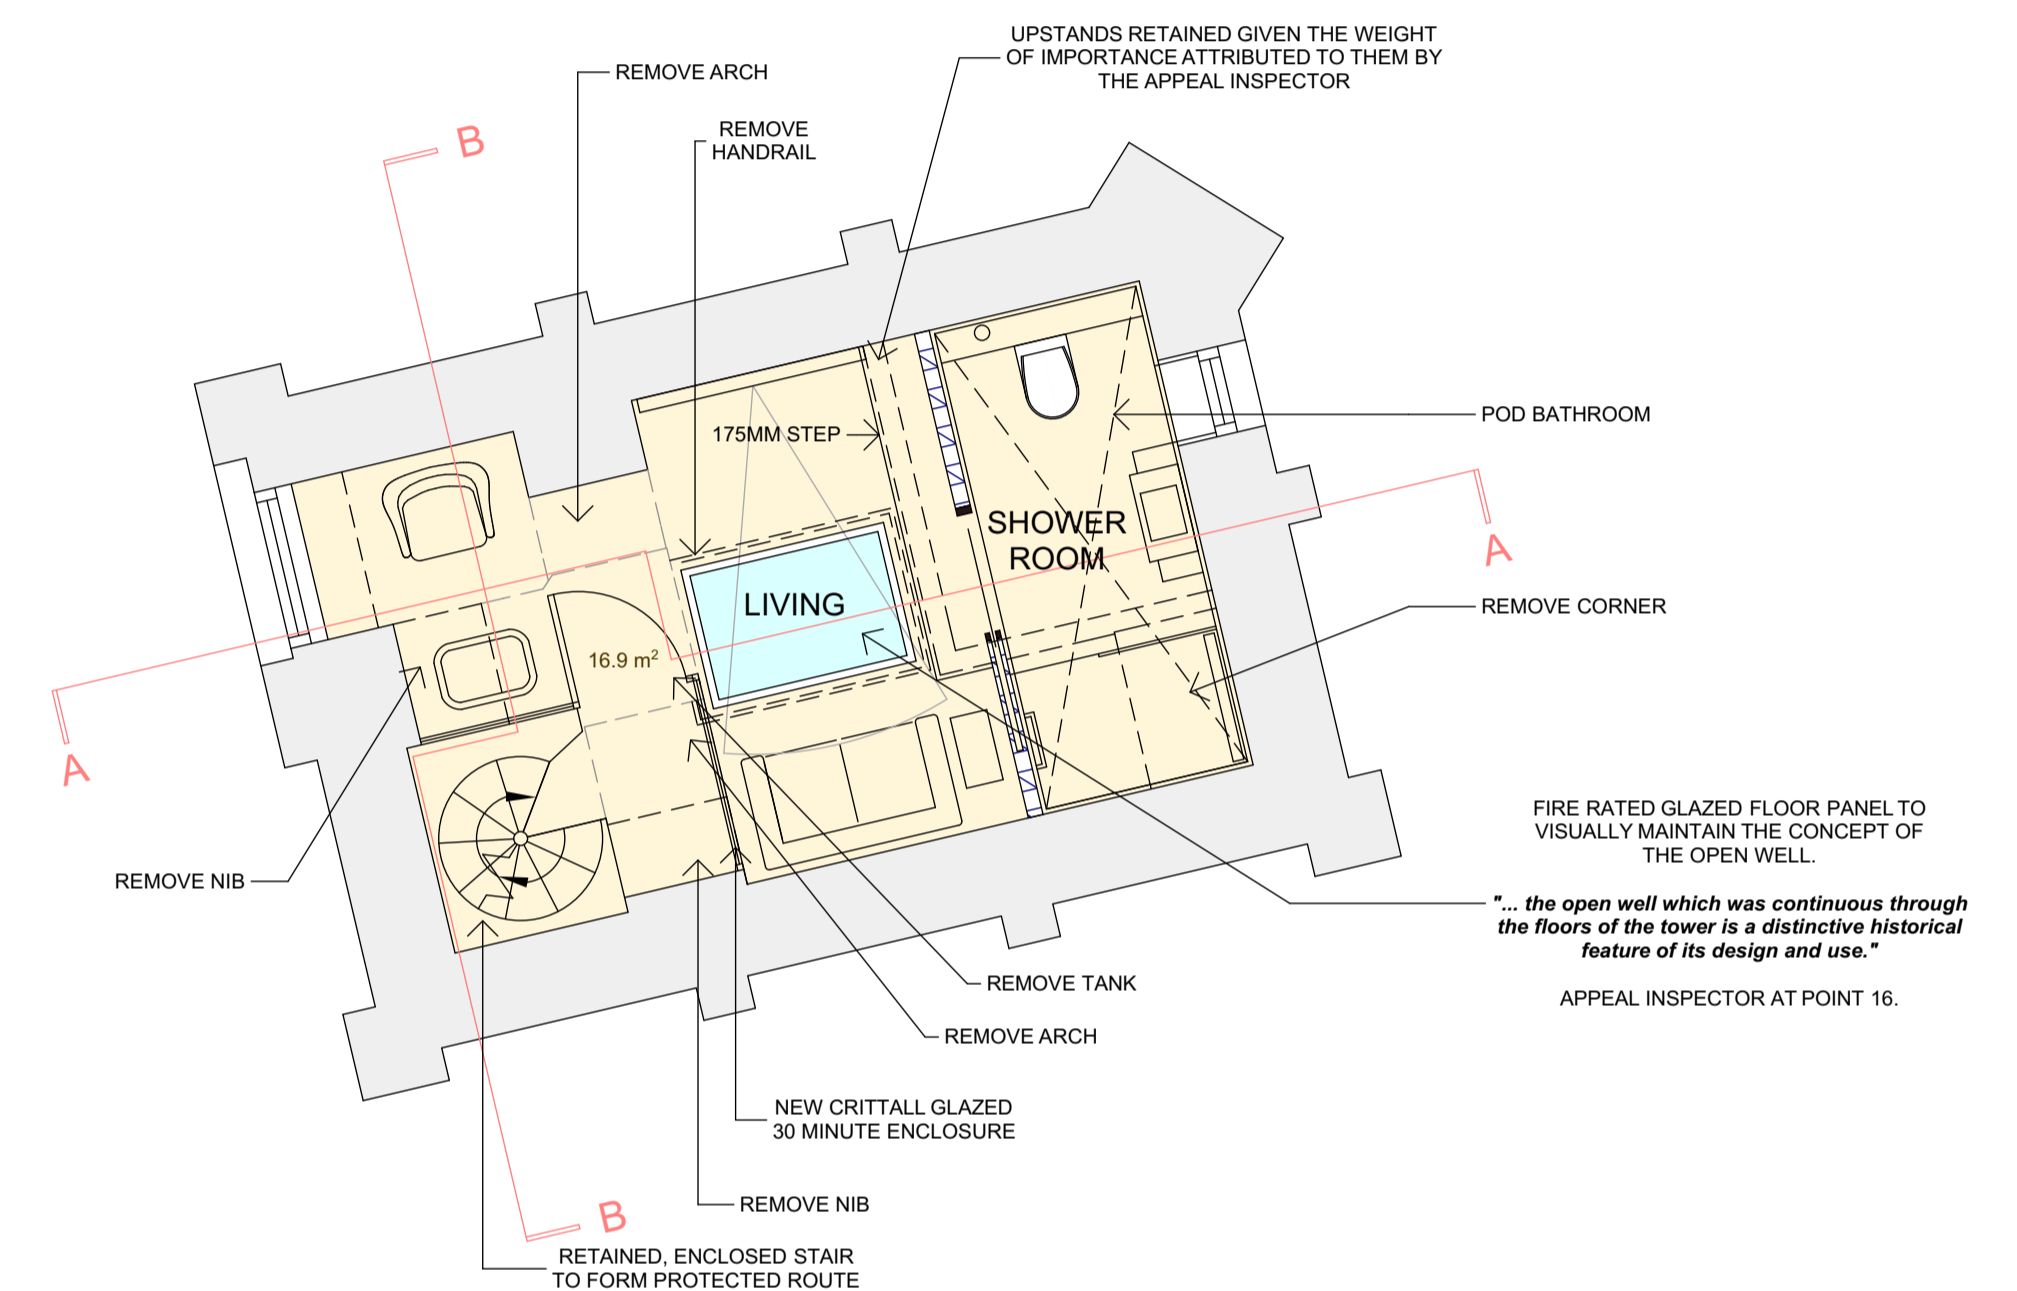

SHAUN KNIGHT
ARCHITECTURE

40 FALCON ROAD, HAMPTON
TW12 2RA
07824 815 258M
0208 287 0596T

E: skarchitecture@hotmail.co.uk
W: shaunknightarchitecture.com

PLANNING

PROJECT: 36 LANCASTER GROVE

TITLE : TOWER - PROPOSED FOURTH FLOOR PLAN

Date: JANUARY 2021

Scale: 1:50 AT A1 Drawn: SDK

DRAWING NUMBER: 209-012

The copyright of this drawing is the property of SHAUN KNIGHT ARCHITECTURE LIMITED and may not be reproduced in any form without prior written consent.