



EXISTING THIRD
FLOOR PLAN

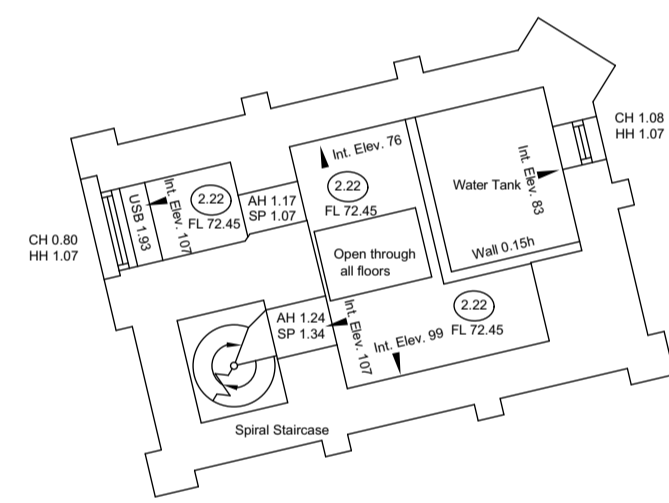

EXISTING FOURTH
FLOOR PLAN

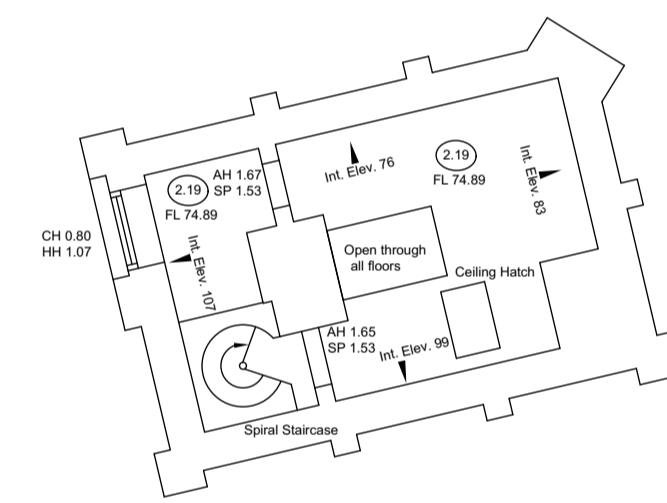

EXISTING FIFTH
FLOOR PLAN

REV A 11/08/2016 DRAWING NUMBER AMENDED

PLANNING



SHAUN KNIGHT
ARCHITECTURE

40 FALCON ROAD, HAMPTON
TW12 2RA
07824 815 258M
0208 979 4949T
E:skarchitecture@hotmail.co.uk
W:shaunknightarchitecture.com

PROJECT: 36 LANCASTER
GROVE
TITLE : EXISTING 3RD, 4TH
AND 5TH FLOOR
PLANS
Date: DECEMBER 2015
Scale: 1:100 ATA1 Drawn: SDK
DRAWING NUMBER: 106A