



FIRST FLOOR PLAN AS PROPOSED

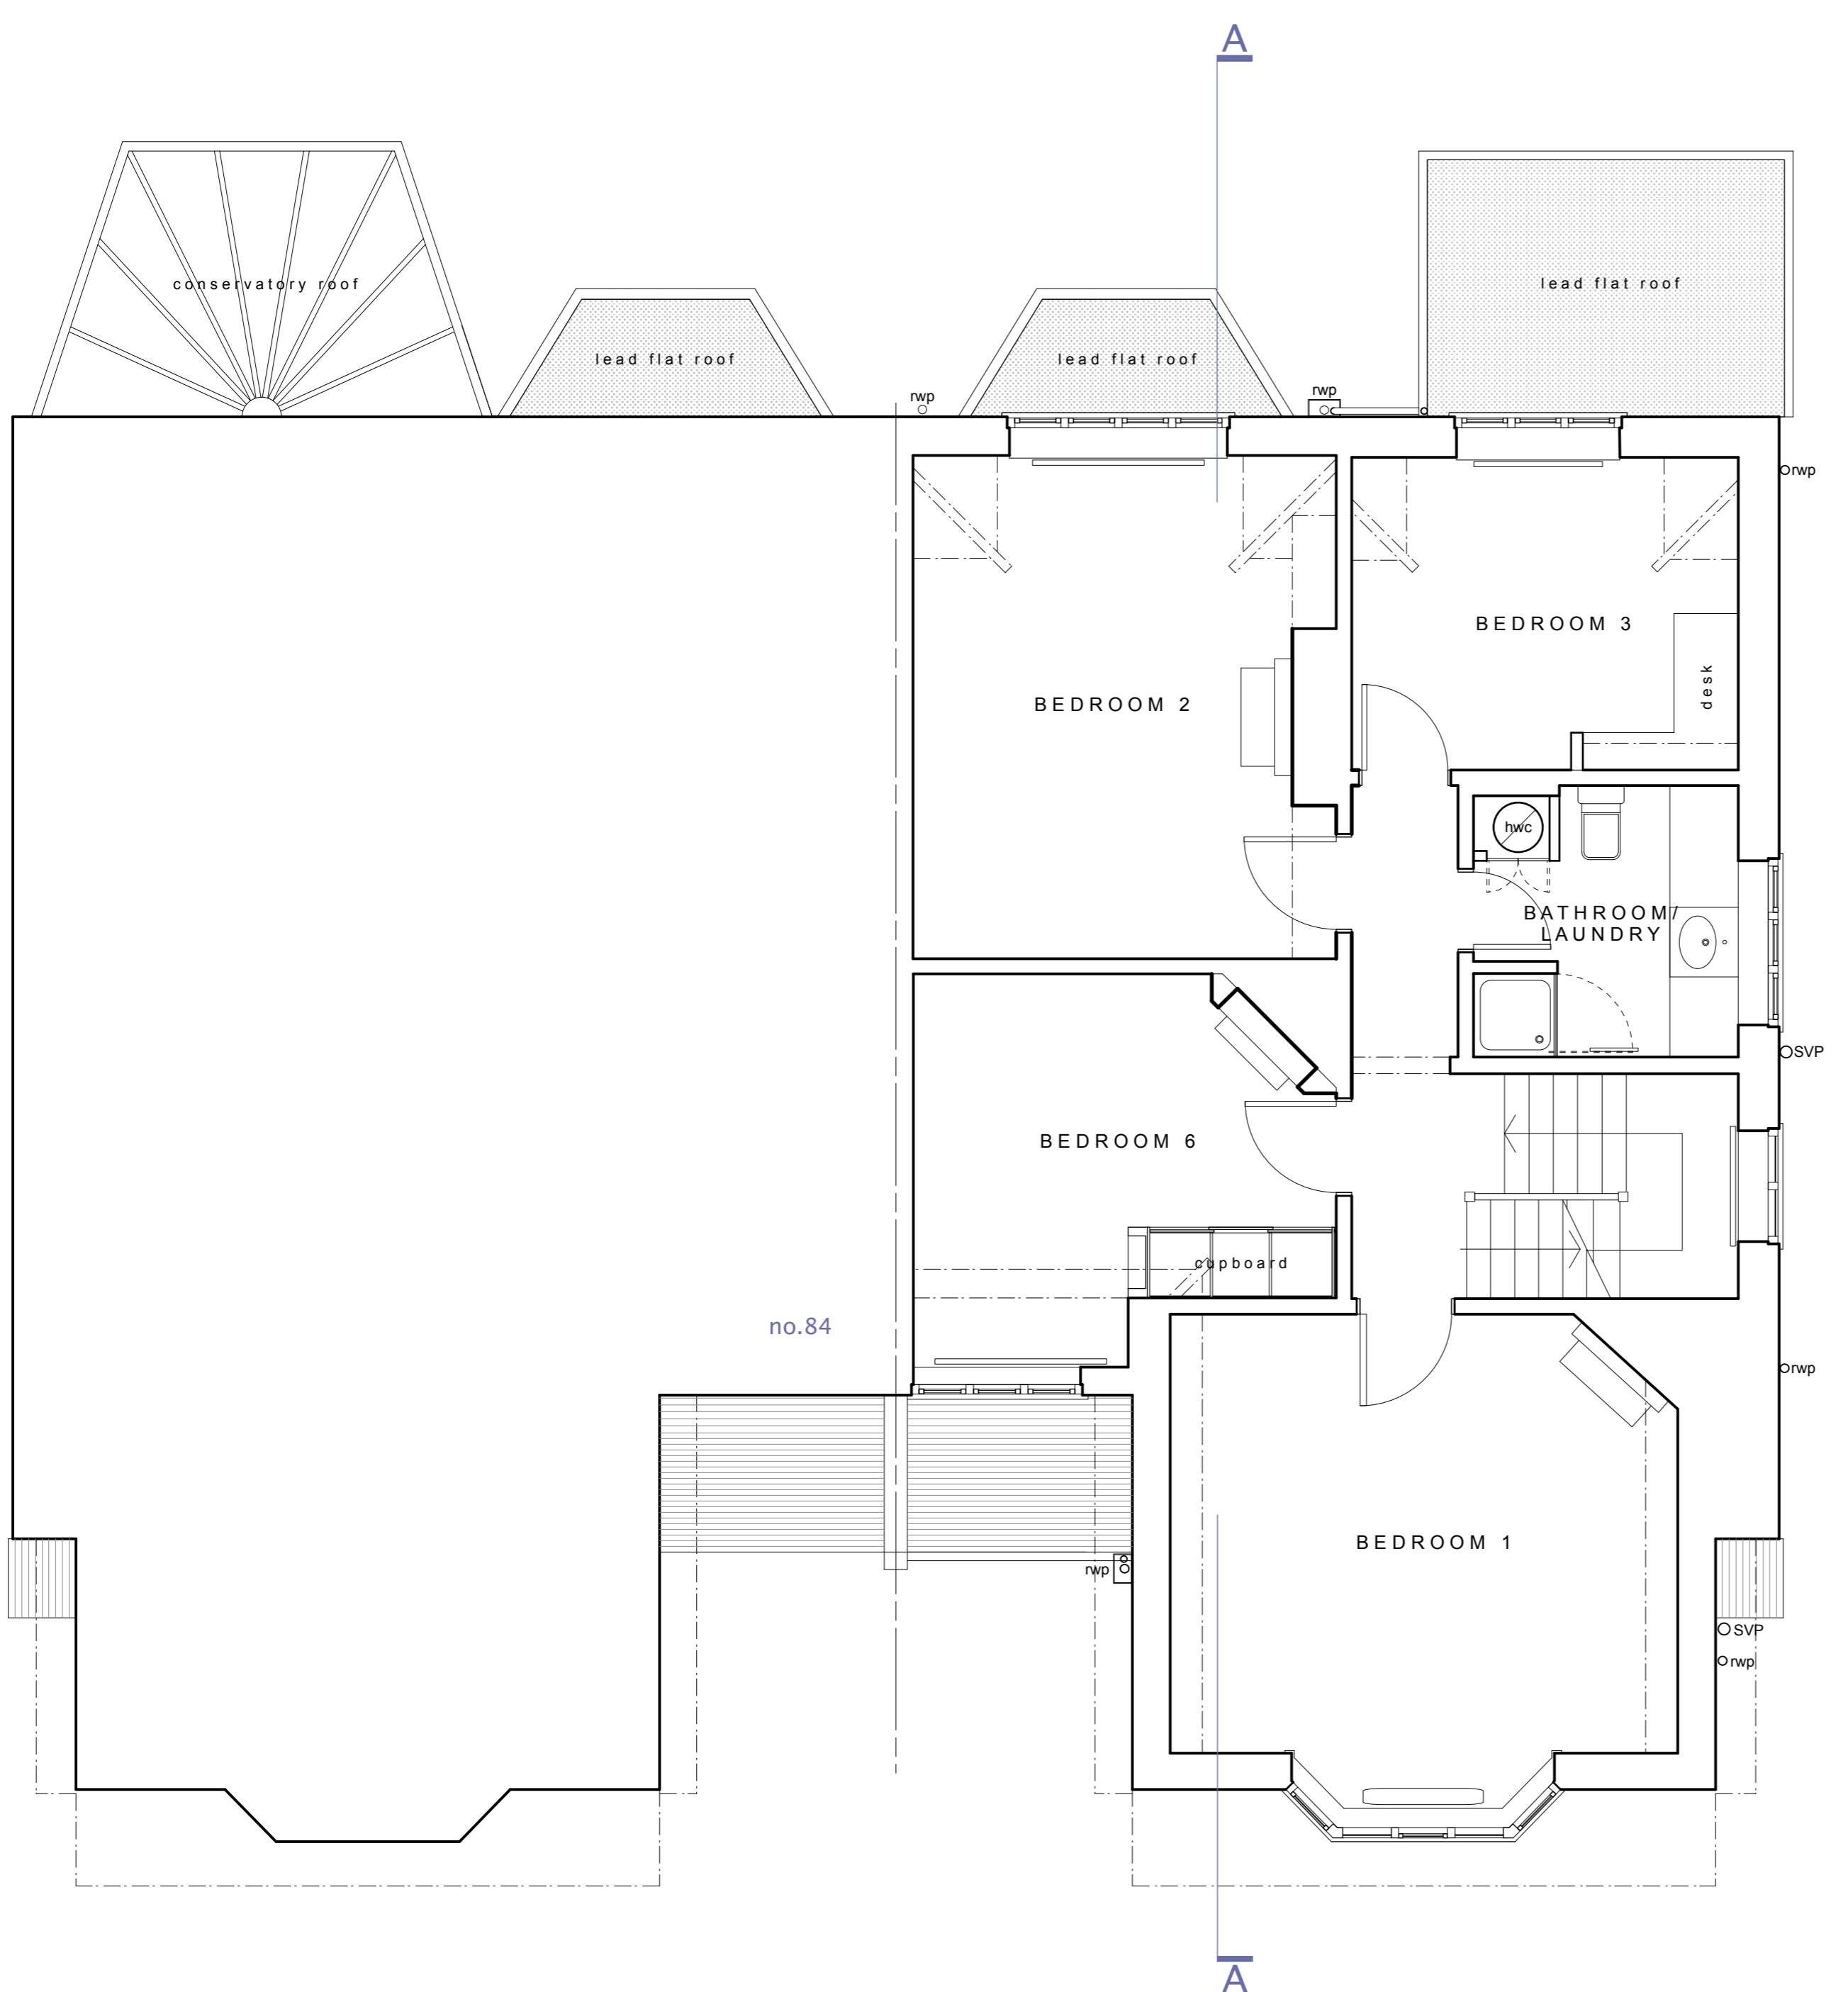

FIRST FLOOR PLAN AS EXISTING

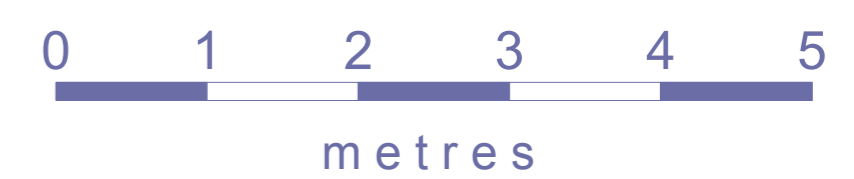

**JONES ASSOCIATES**  
Architects

9 Agincourt Street, Monmouth, Monmouthshire NP25 3DZ  
 chris@jones-associates.co.uk  
 www.jones-associates.co.uk  
 tel 07980.288502

**Job:** 83 Lawn Road, London NW3 2XB  
 Single Storey Rear Extension

**Dwg:** FIRST FLOOR PLAN AS EXISTING AND  
 AS PROPOSED

**Scale:** 1:50 @ A1    **Date:** March '21    **Dwg no:** PL.03  
 1:100 @ A3