
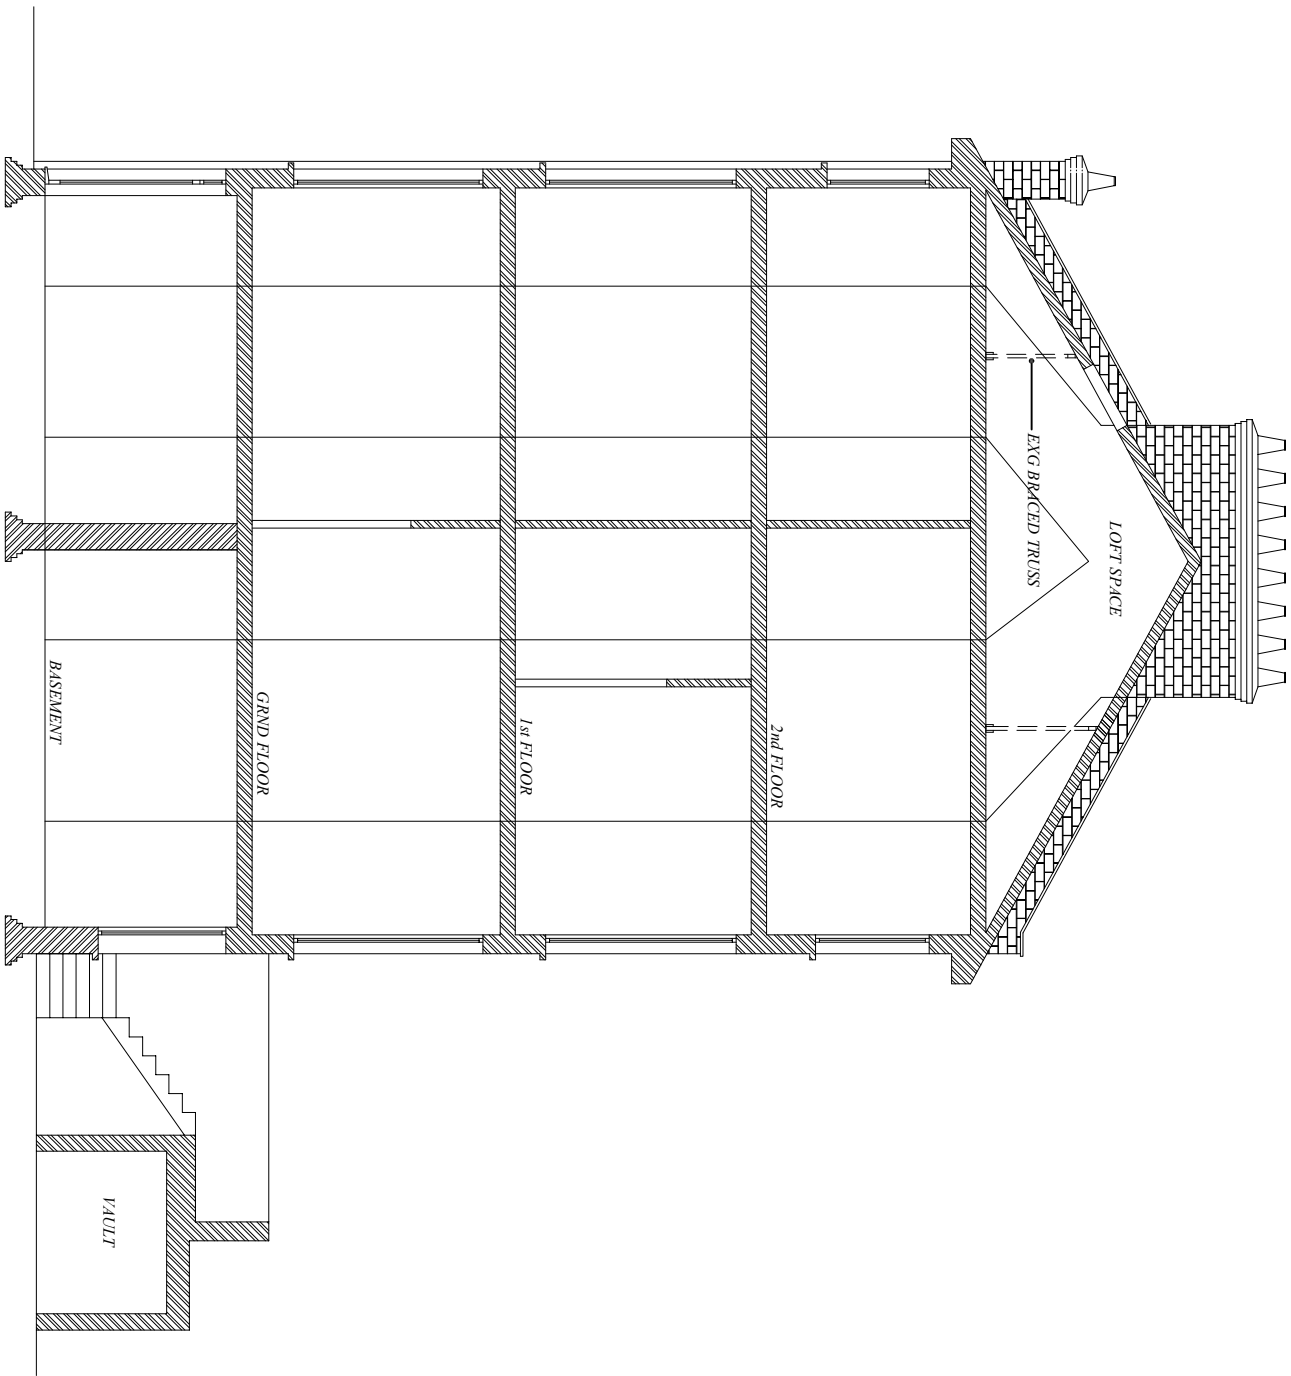
 


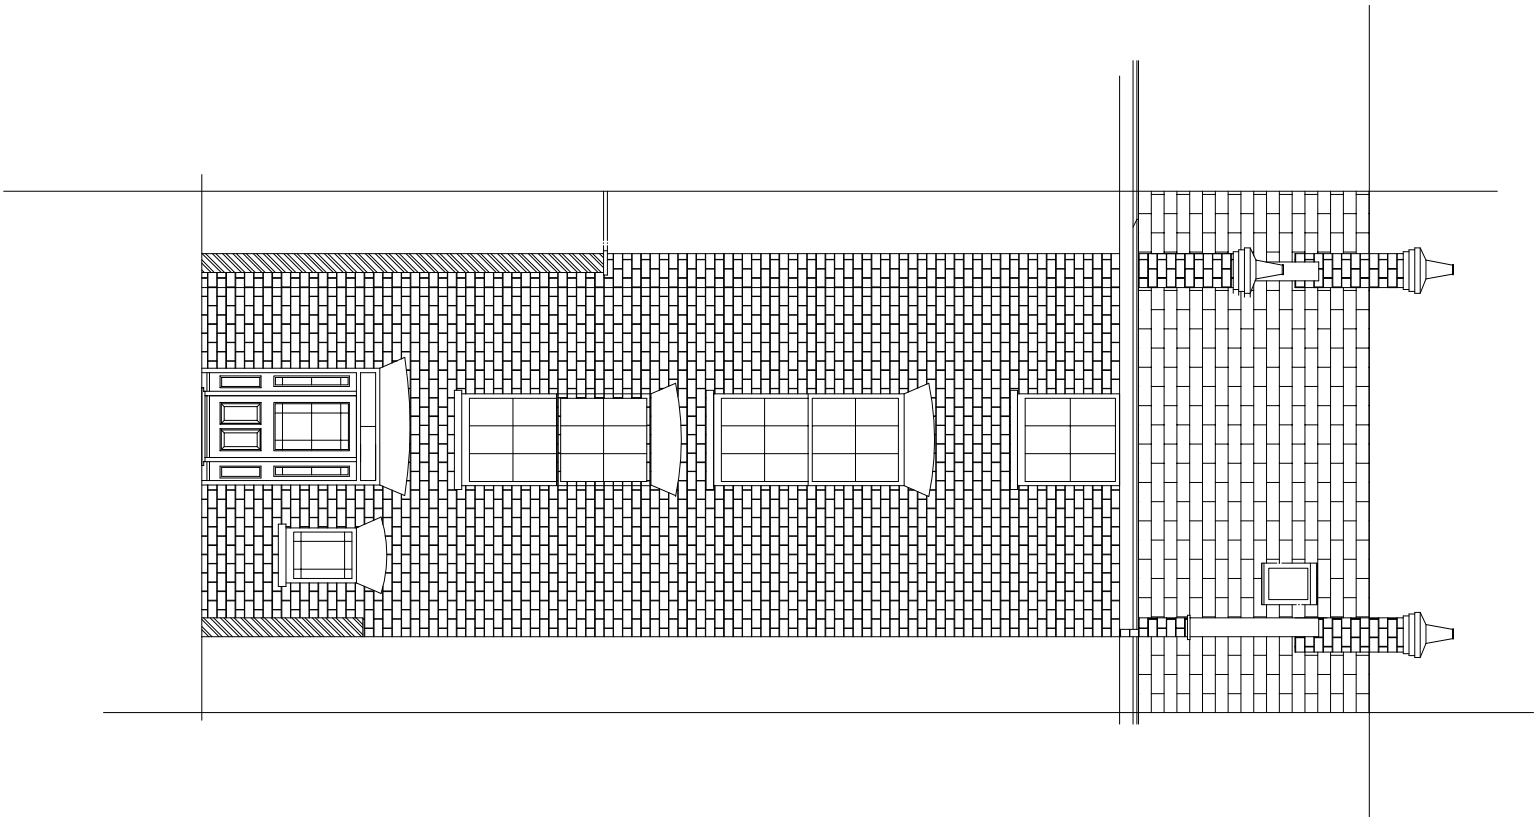

Client Information

Ms KATE RAWSON

Drawing Title

REAR ELEVATION AND CROSS
SECTION AS EXISTING

Job Reference

24 St MARKS CRESCENT
PRIMROSE HILL
LONDON
NW1 7TU

Scale

1 : 100

Drawing Number

20/148 - 004

Revision

(A)

ARA

CONSULTING ENGINEERS

Alan Raby Associates
2a Harford Drive, Cassobury Park, Watford, WD17 3DG
tel: 01923 229757 email: alan@alanrabyassociates.co.uk