





83

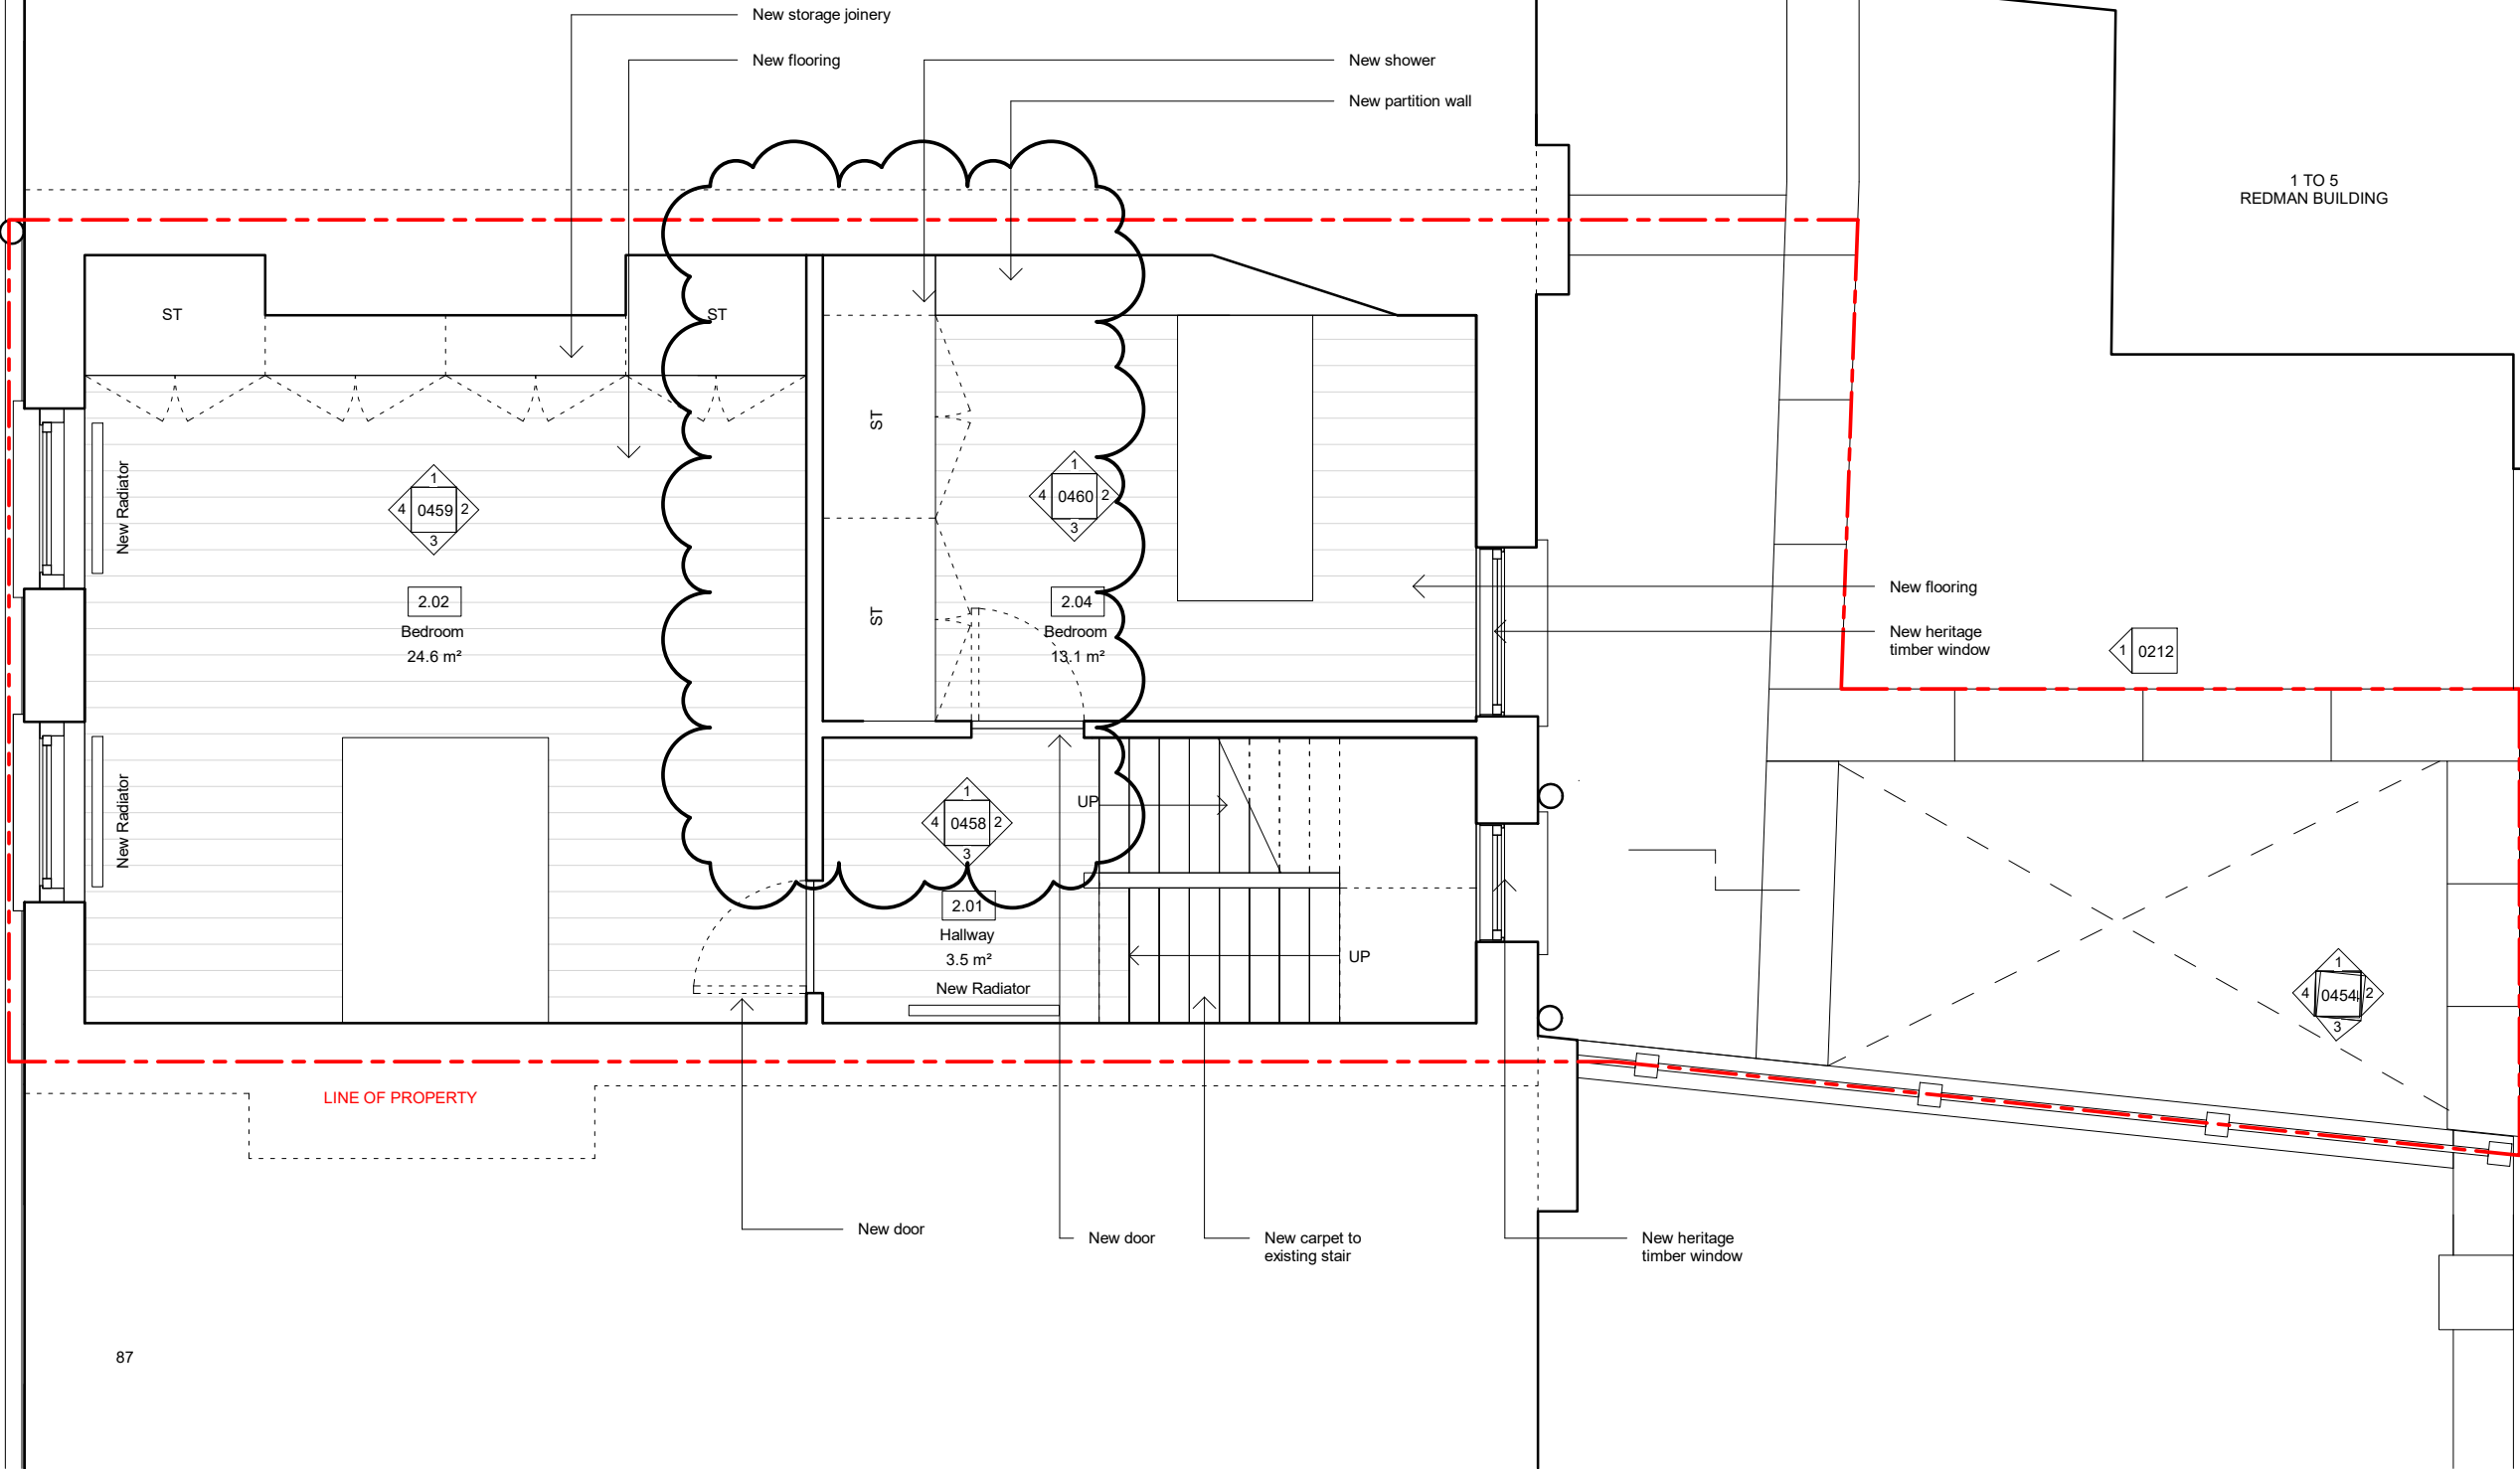

87

 

<div>Design Lead:</div> <div>MATHESON WHITELEY</div> <div>Unit 2, 1-7 Orsman Road, London N1 5RA +44 (0)207 033 3589 studio@mathesonwhiteley.com</div>	<div>NOTES</div> <div>All dimensions are from structure-to-structure unless indicated otherwise.</div> <div>Elements of structure and services are indicated for coordination purposes. For full structural and services layouts refer to Structural and Services Engineer's drawings.</div>	<div>Do not scale directly from drawing. All dimensions to be checked on site prior to construction or fabrication of any elements.</div> <div>Any discrepancies between figured dimensions to be reported to architect for clarification prior to commencing work.</div> <div>For legend see cover sheet.</div> <div>© Copyright reserved.</div>	<div>REV</div> <div>A</div> <div>DATE</div> <div>11.02.21</div> <div>COMMENTS</div> <div>Planning amendments</div>	Project No. 116		Scale 1 : 50	
				Project 85, Leather Lane, NW1		Origination Date 20.09.01	
				Drawing Title Proposed Second Floor Plan		Status Planning amendments	
						Drawing No. 0114	Rev A