




1 Proposed 1st floor plan  
A103 1 : 100

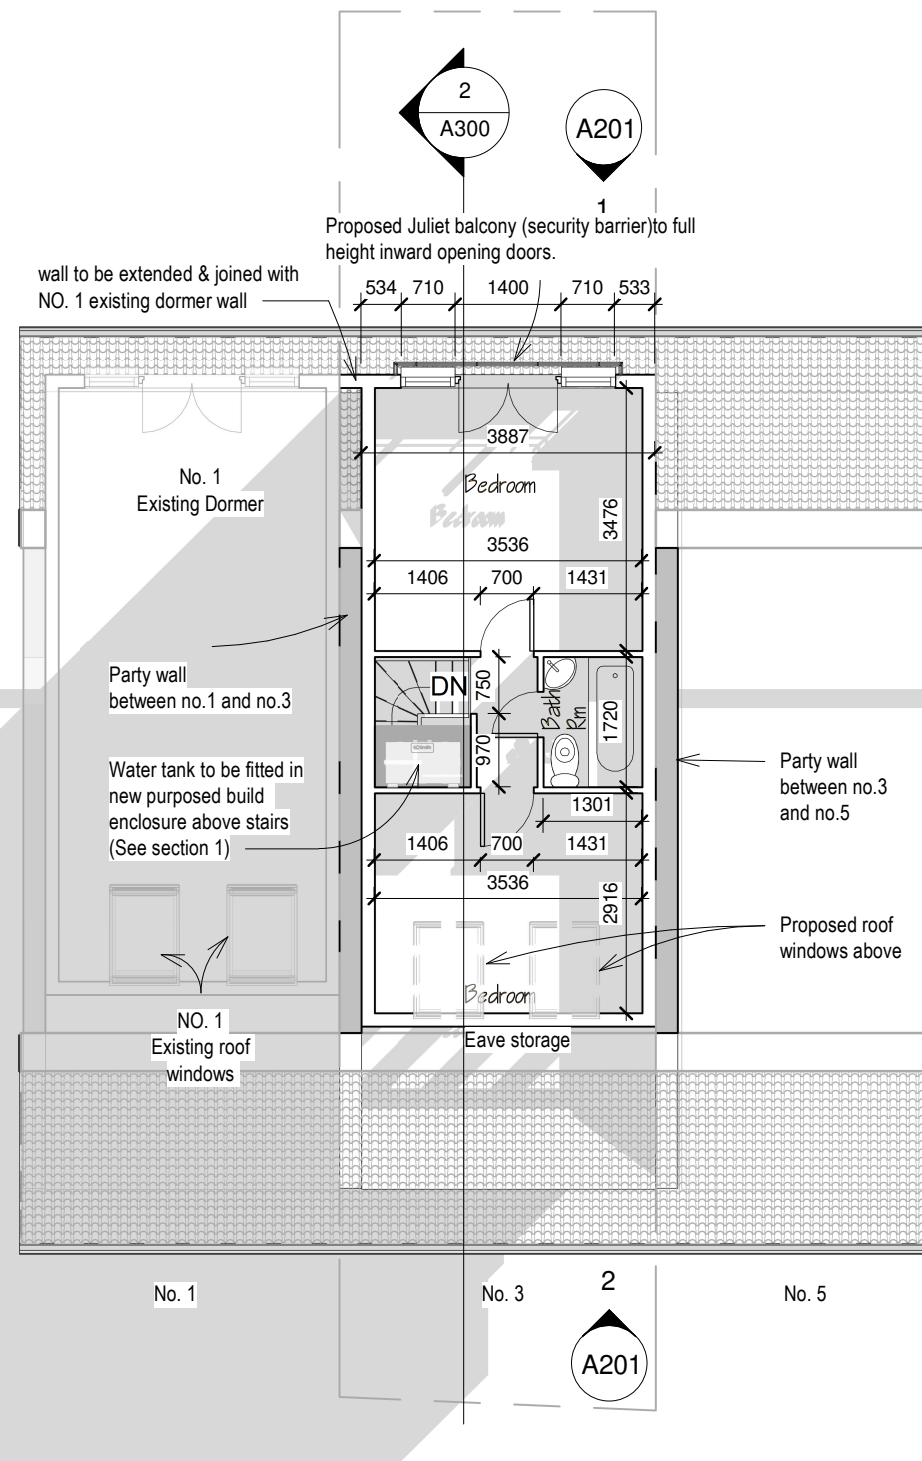

2 Proposed loft plan  
A103 1 : 100

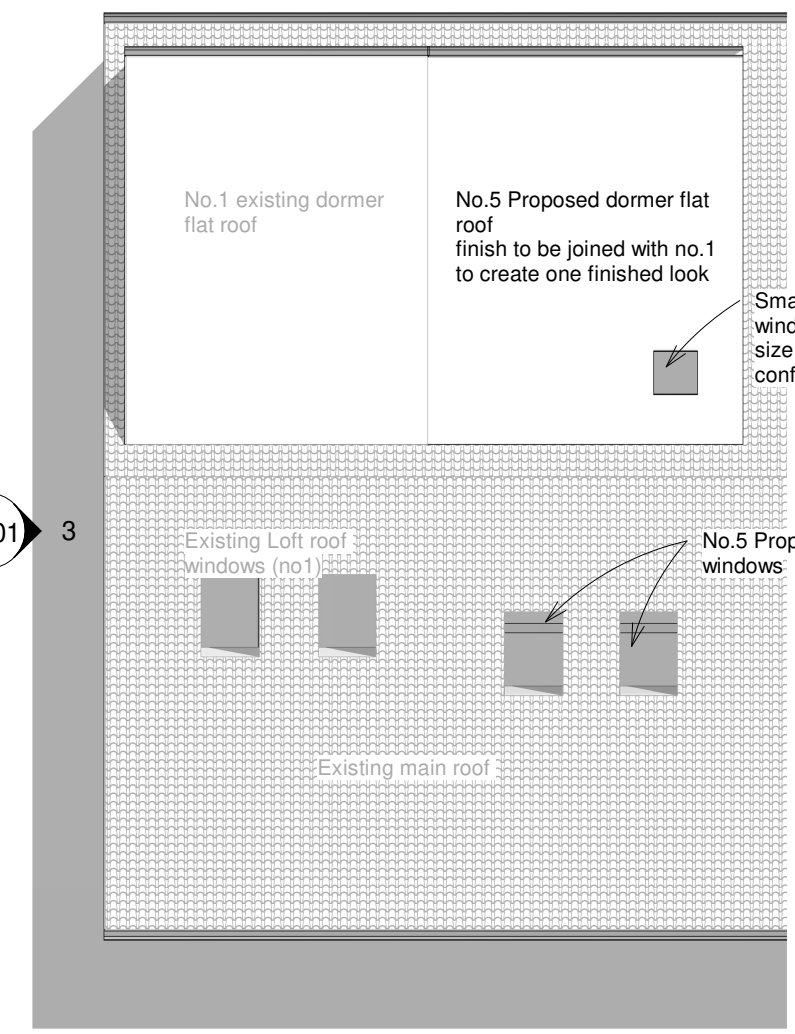

3 Roof Plan  
A103 1 : 100

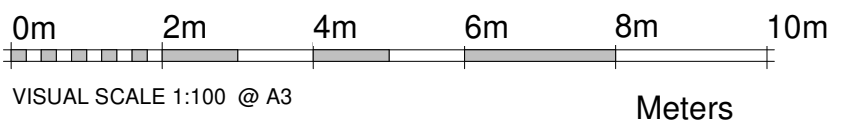

COPYRIGHT: These drawings are the property of Noel's Design LTD. Do not use or reproduce in whole or in part without written consent of Noel's Design Limited.

DO NOT SCALE from these drawings. Written dimensions take precedence over graphic presentation. Detail dimensions take precedence over plan dimensions. \*Notify Architect of any dimensional discrepancies. Any modifications or deviations to be brought to the attention of the architect for review and approval



www.noelsdesign.co.uk  
Mob: 07429030200 e-mail: info@noelsdesign.co.uk  
Tel: 02034883892

Sheet Name:  
Proposed plans

**PLANNING ISSUE**  
Scale: 1 : 100 Date: 09.03.21

Project #: 01-21-03-NW5  
Drawn by: A. Noel

No: Revision: Date:  
Project name and address:  
Loft Conversion 3-NW5 4BU  
NO - 03

Sheet #:  
A103