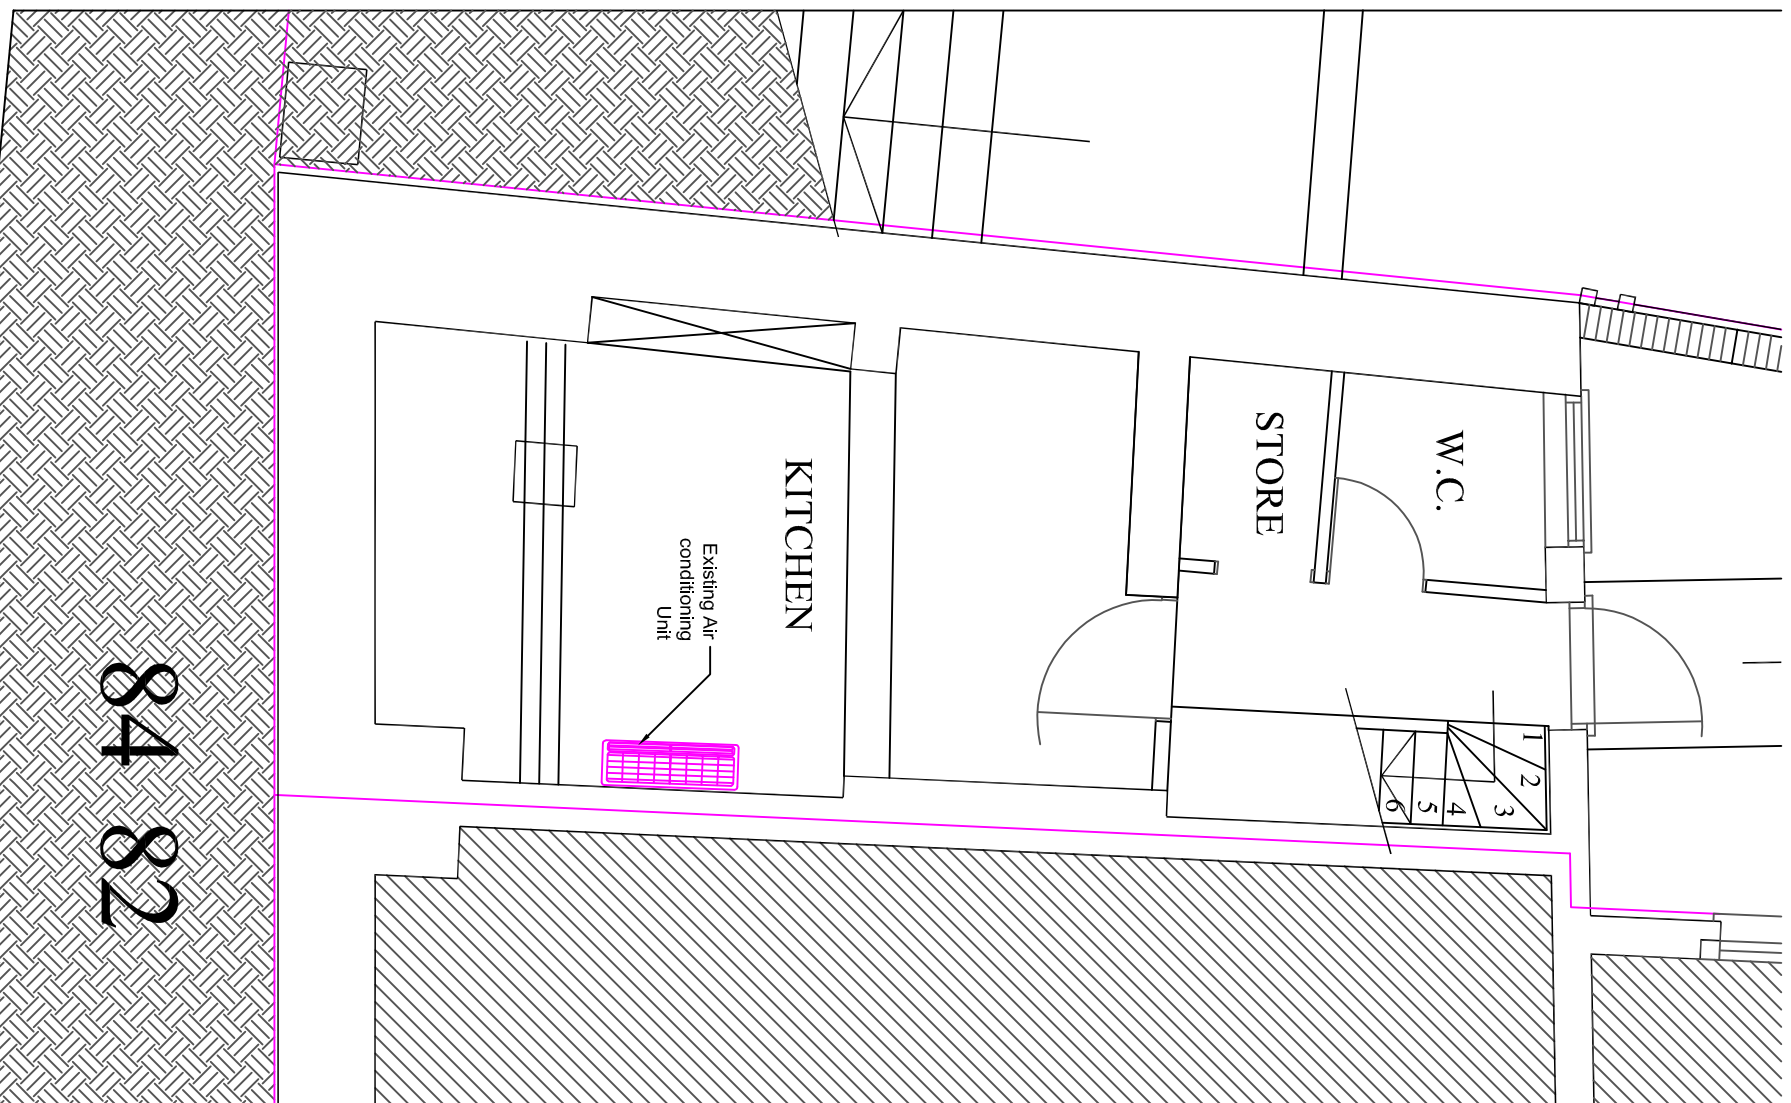


**LISTED BUILDING
CONSENT**

No	Date	By	Comments	Chk'd
-	-	-	-	-
-	-	-	-	-
-	-	-	-	-

Do not scale
All dimension to be checked on site

Job Title:
84 Heath Street
London NW3 1DN

Job Number:
JD/002/7057

Drawing Title:

Drawing Title:
EXISTING LOWER GROUND
FLOOR LAYOUT

Drawing Title: EXISTING LOWER GROUND FLOOR LAYOUT	
Designed: MGG	Drawn: MGG
Scale: 1:50 @ A3	Date: 08.03.2021

García Consulting Eng Ltd

The South Quay
Building,
77 Marsh Wall
E14 9SH



Tel: +44 (0) 75 39 762838
Email: info@garcia-engineering.com
Website: www.garcia-engineering.com

Client	Drg. No.	Rev
NY	APL-104	-

01 Lower Ground Floor Plan - Existing

Scale 1:50

METER

