



1 Proposed Ground Floor Plan
1 : 200

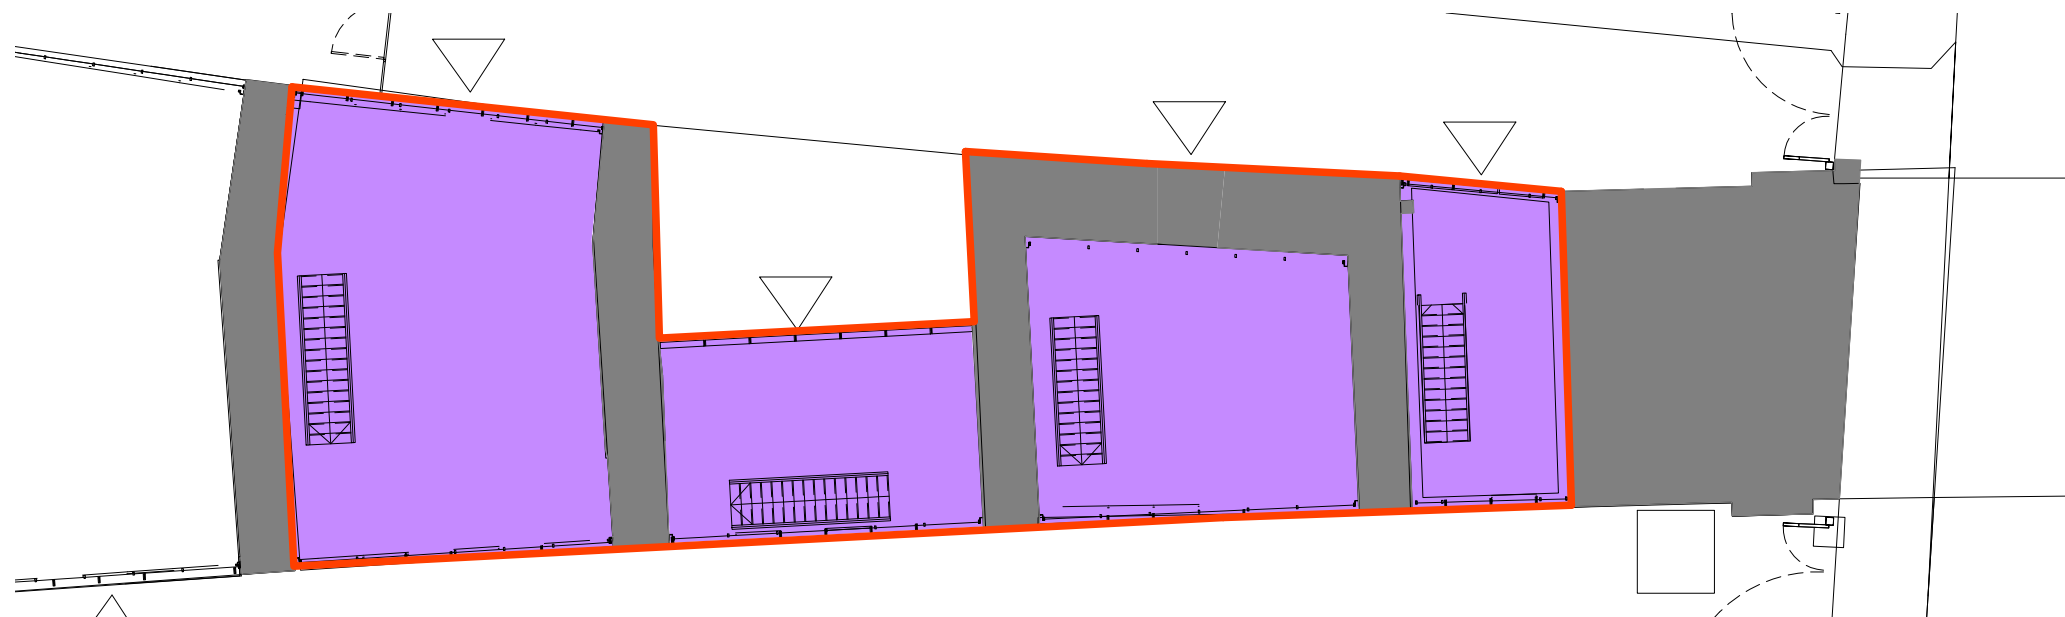

2 Proposed Mezzanine Plan
1 : 200

KEY

Flexible Class E/
Commercial Kitchen
(sui generis)

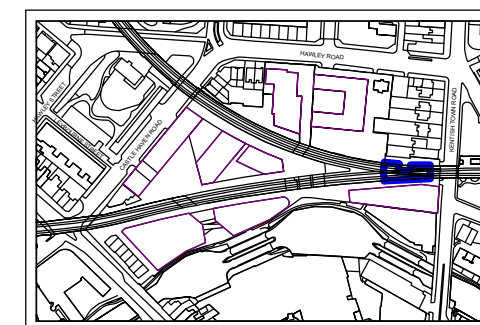

LABTECH

E	RL	Revised Issue	15/03/21
D	RL	Revised Issue	22/02/21
C	RL	Revised Issue	16/02/21
B	RL	Revised Issue	18/11/20
REV	BY	DESCRIPTION	DATE

PROJECT Hawley Wharf			
TITLE Proposed Floor Plans Arch E4-7			
DATE: 20/10/20	SCALE: As indicated	SIZE: A3	DRAWN BY: RL
PROJECT REF: CLV	DRAWING NUMBER: VX-PP-E003	REVISION: E	



1:200 0 2 4 10 20 m
A3