



EXISTING GROUND FLOOR PLAN
1:50

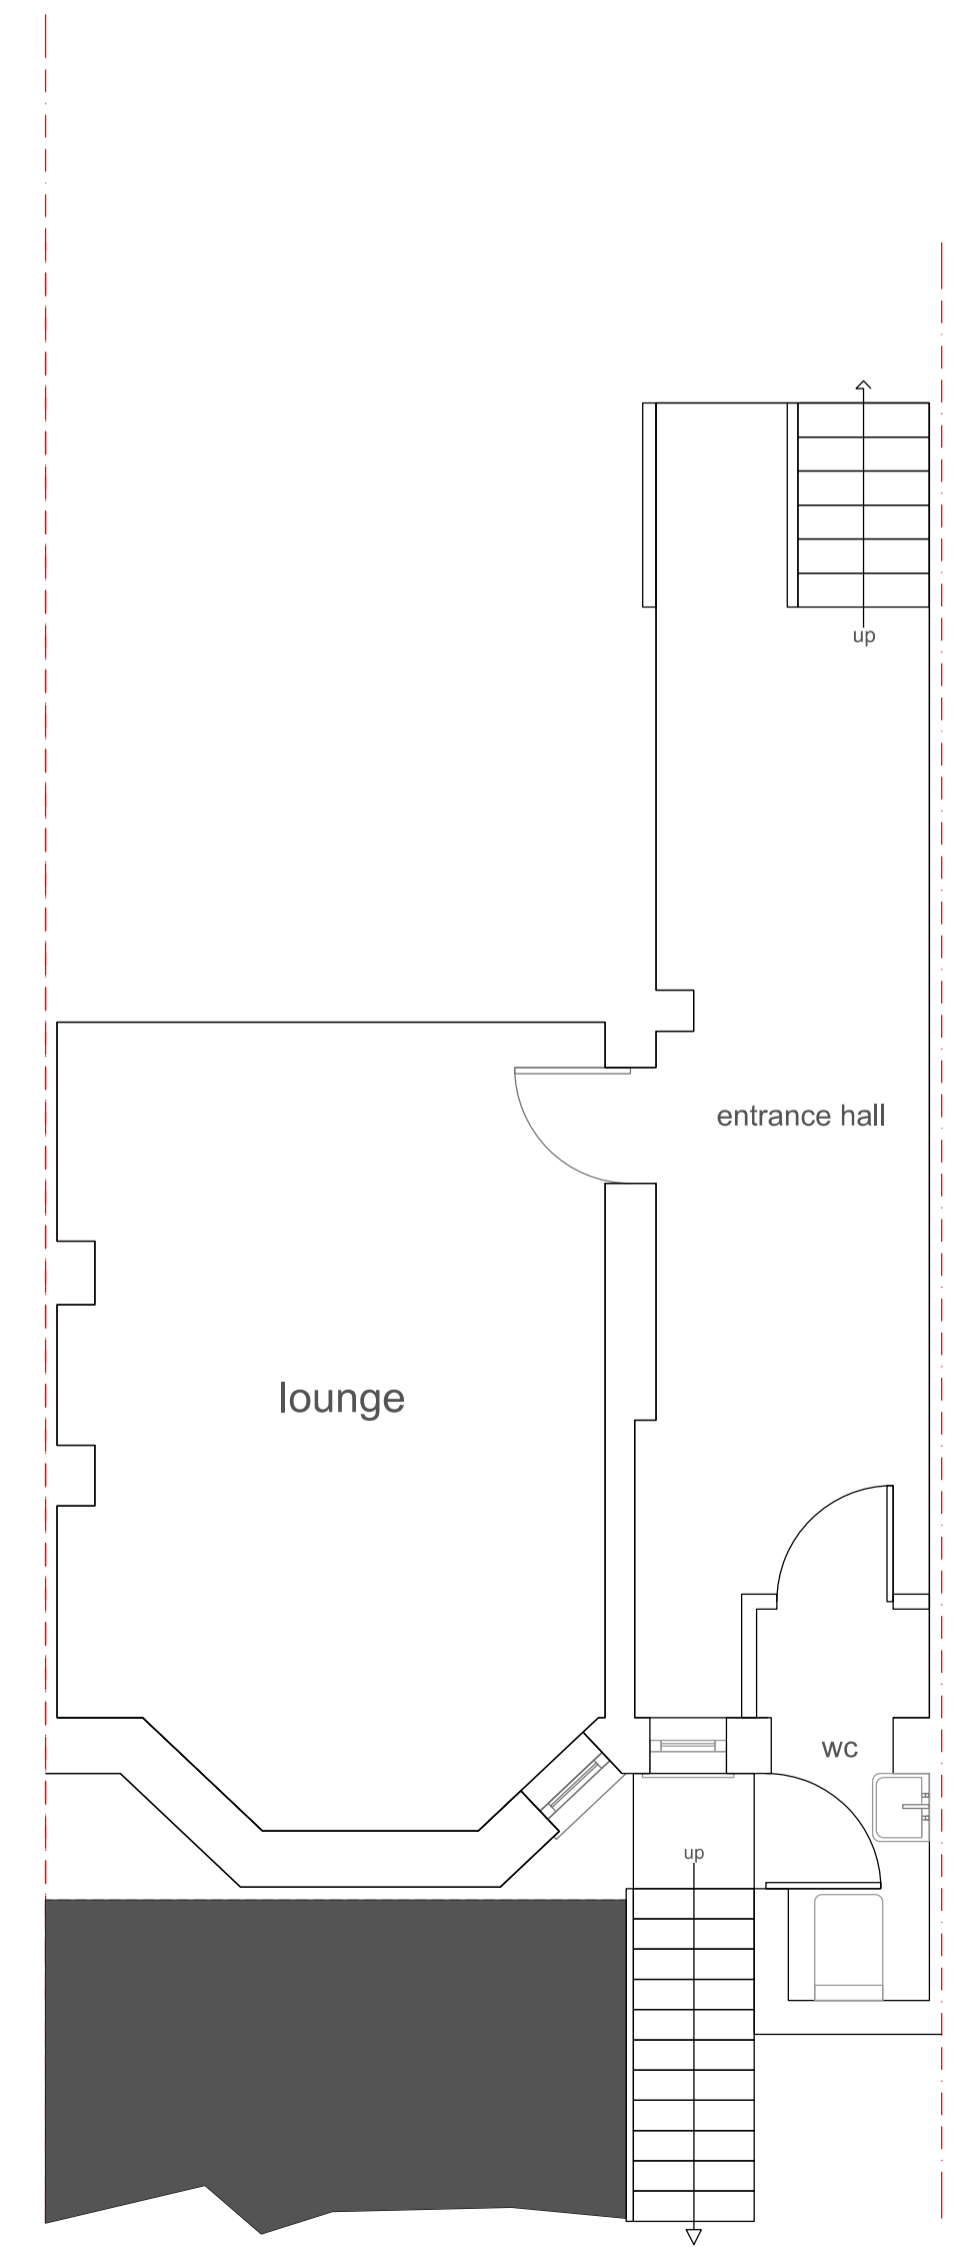

EXISTING BASEMENT PLAN
1:50

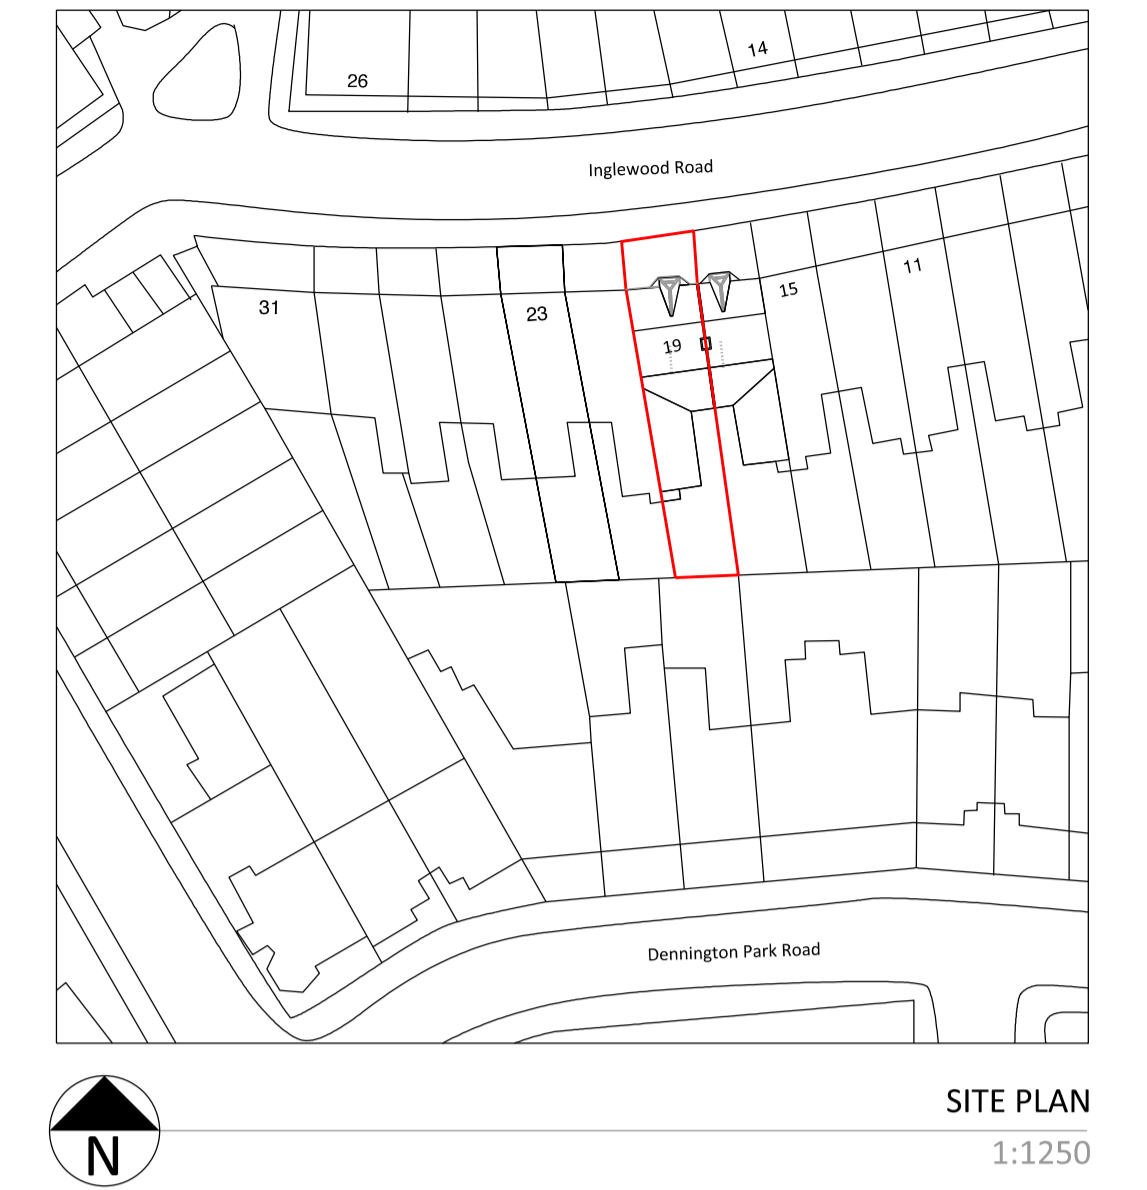

SITE PLAN
1:1250

REVISIONS	DATE
atelier76	
atelier76limited 50 Wellington Street Luton Bedfordshire LU1 2QH t: 020 3289 1505 m: 07912 857 307 ja@atelier76.co.uk	
TITLE EXISTING FLOOR PLANS	
ADDRESS 19a INGLEWOOD ROAD LONDON NW6 1QT	
CLIENT -	
SCALE 1:50 @ A1	DRAWN JA
DATE JAN 2021	REV A
DRAWING AT1027/001R	