
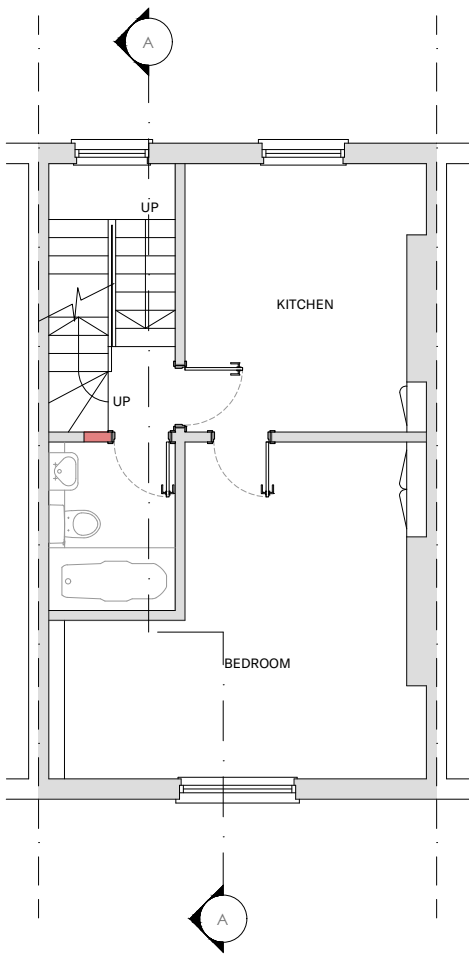



PROPOSED PLANS

SCALE 1.100

 


PROPOSED SECOND FLOOR

SCALE 1.100

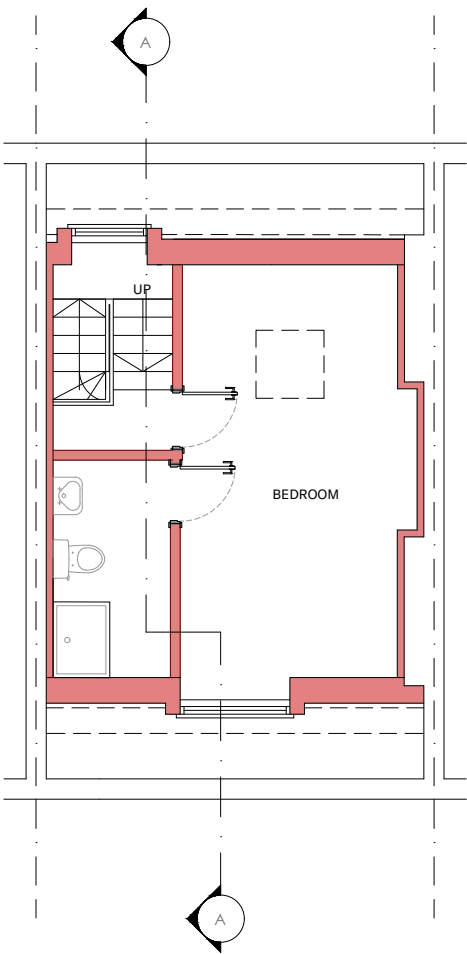


PROPOSED LOFT

SCALE 1.100

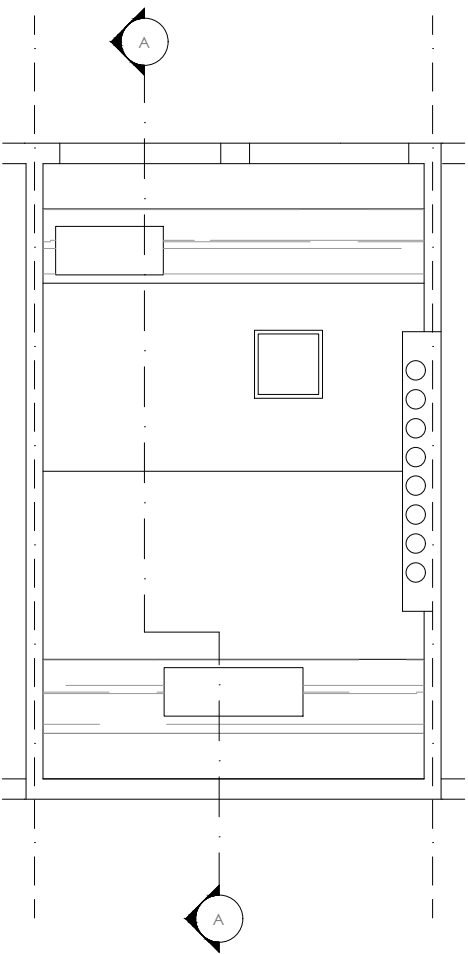

PROPOSED ROOF

SCALE 1.100

 

Written dimensions to be taken in preferences to scaled dimensions. The Contractor is responsible for checking all dimensions before work starts.

All work is to be carried out to the requirements, and to the satisfaction of the Local Authority. These drawings are for planning purposes only

Any discrepancies to be brought to the attention of 4D Planning Consultants immediately.

Rev	Date	Description	by	chk
A	12.03	Amended as per planner comments		
B	16.03	Amended as per planner comments		

4D PLANNING™
Chartered Town Planners & Architectural Technicians

www.GetMePlanning.com®

Client	Mansoor
Project	5 Mornington Place, London, NW1 7RP
Title	Proposed Floor Plans
Date: November 2020	Rev:
Scale: 1:50 @ A1, 1:100 @ A3	B
Drawing No. PL-PP-01	


PROPOSED ELEVATIONS

SCALE 1.100



PROPOSED FRONT ELEVATION

SCALE 1.100

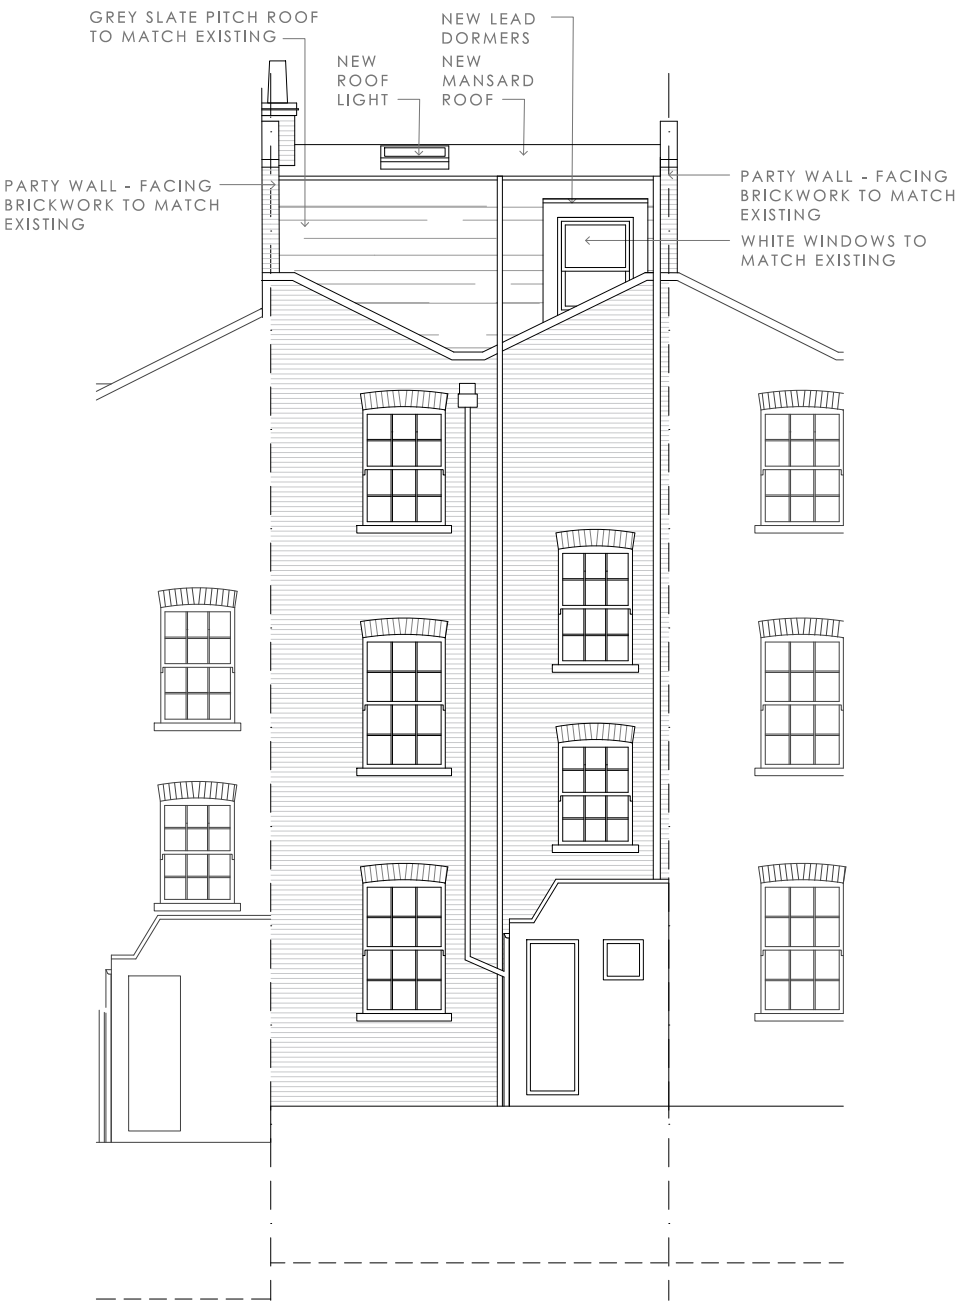

PROPOSED REAR ELEVATION

SCALE 1.100



Written dimensions to be taken in preferences to scaled dimensions. The Contractor is responsible for checking all dimensions before work starts.

All work is to be carried out to the requirements, and to the satisfaction of the Local Authority. These drawings are for planning purposes only

Any discrepancies to be brought to the attention of 4D Planning Consultants immediately.

Rev	Date	Description	by	chk
A	12.03	Amended as per planner comments		
B	16.03	Amended as per planner comments		


4D PLANNING™
Chartered Town Planners & Architectural Technicians

www.GetMePlanning.com®

Client Mansoor	
Project 5 Mornington Place, London, NW1 7RP	
Title Proposed Elevations	
Date: November 2020	Rev: B
Scale: 1:50 @ A1, 1:100 @ A3	
Drawing No. PL-PE-01	


SECTIONS

SCALE 1.100

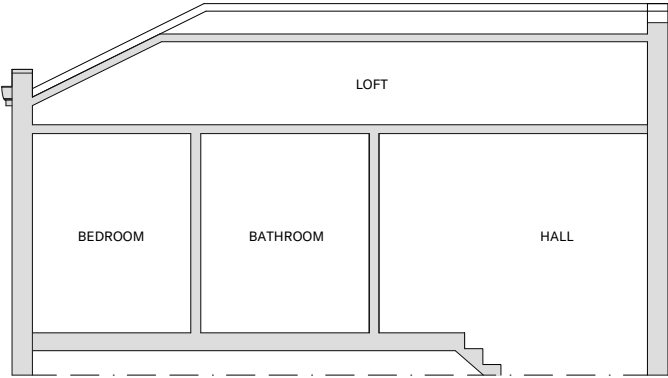

EXISTING SECTION

SCALE 1.100

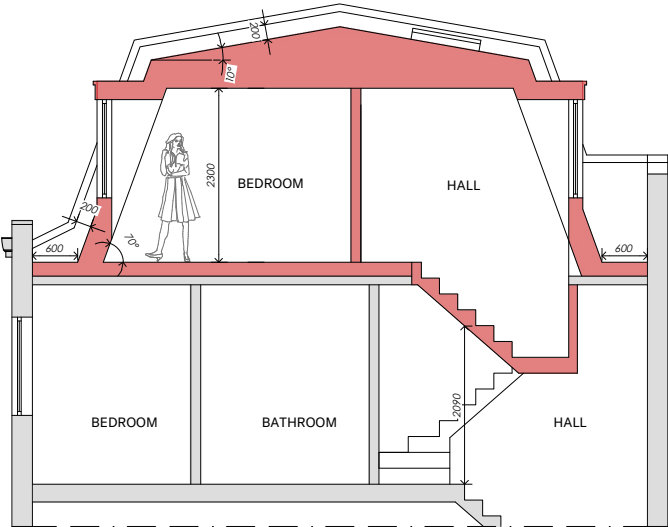

PROPOSED SECTION

SCALE 1.100



Written dimensions to be taken in preferences to scaled dimensions. The Contractor is responsible for checking all dimensions before work starts.

All work is to be carried out to the requirements, and to the satisfaction of the Local Authority. These drawings are for planning purposes only

Any discrepancies to be brought to the attention of 4D Planning Consultants immediately.

Rev	Date	Description	by	chk
A	12.03	Amended as per planner comments		
B	16.03	Amended as per planner comments		

4D PLANNING™
Chartered Town Planners & Architectural Technicians

www.GetMePlanning.com®

Client	Mansoor		
Project	5 Mornington Place, London, NW1 7RP		
Title	Sections		
Date: November 2020	Rev:		B
Scale: 1:50 @ A1, 1:100 @ A3			
Drawing No. PL-SE-01			