

TREE REF:	SPECIES:	(IN METRES)		
		HEIGHT	SPREAD	GIRTH
T1	ASH TREE	14.0	12.0	0.8



DRAWING TITLE:

GROUND FLOOR GENERAL ARRANGEMENT


CLIENT:

PROJECT NAME:  
12 DOWNSIDE CRESCENT  
LONDON, NW3 2AP

PAPER SIZE: ISO A1  
DWG SCALE: AS SHOWN

DWG NO.: 12DC.001  
DATE: 12/03/21



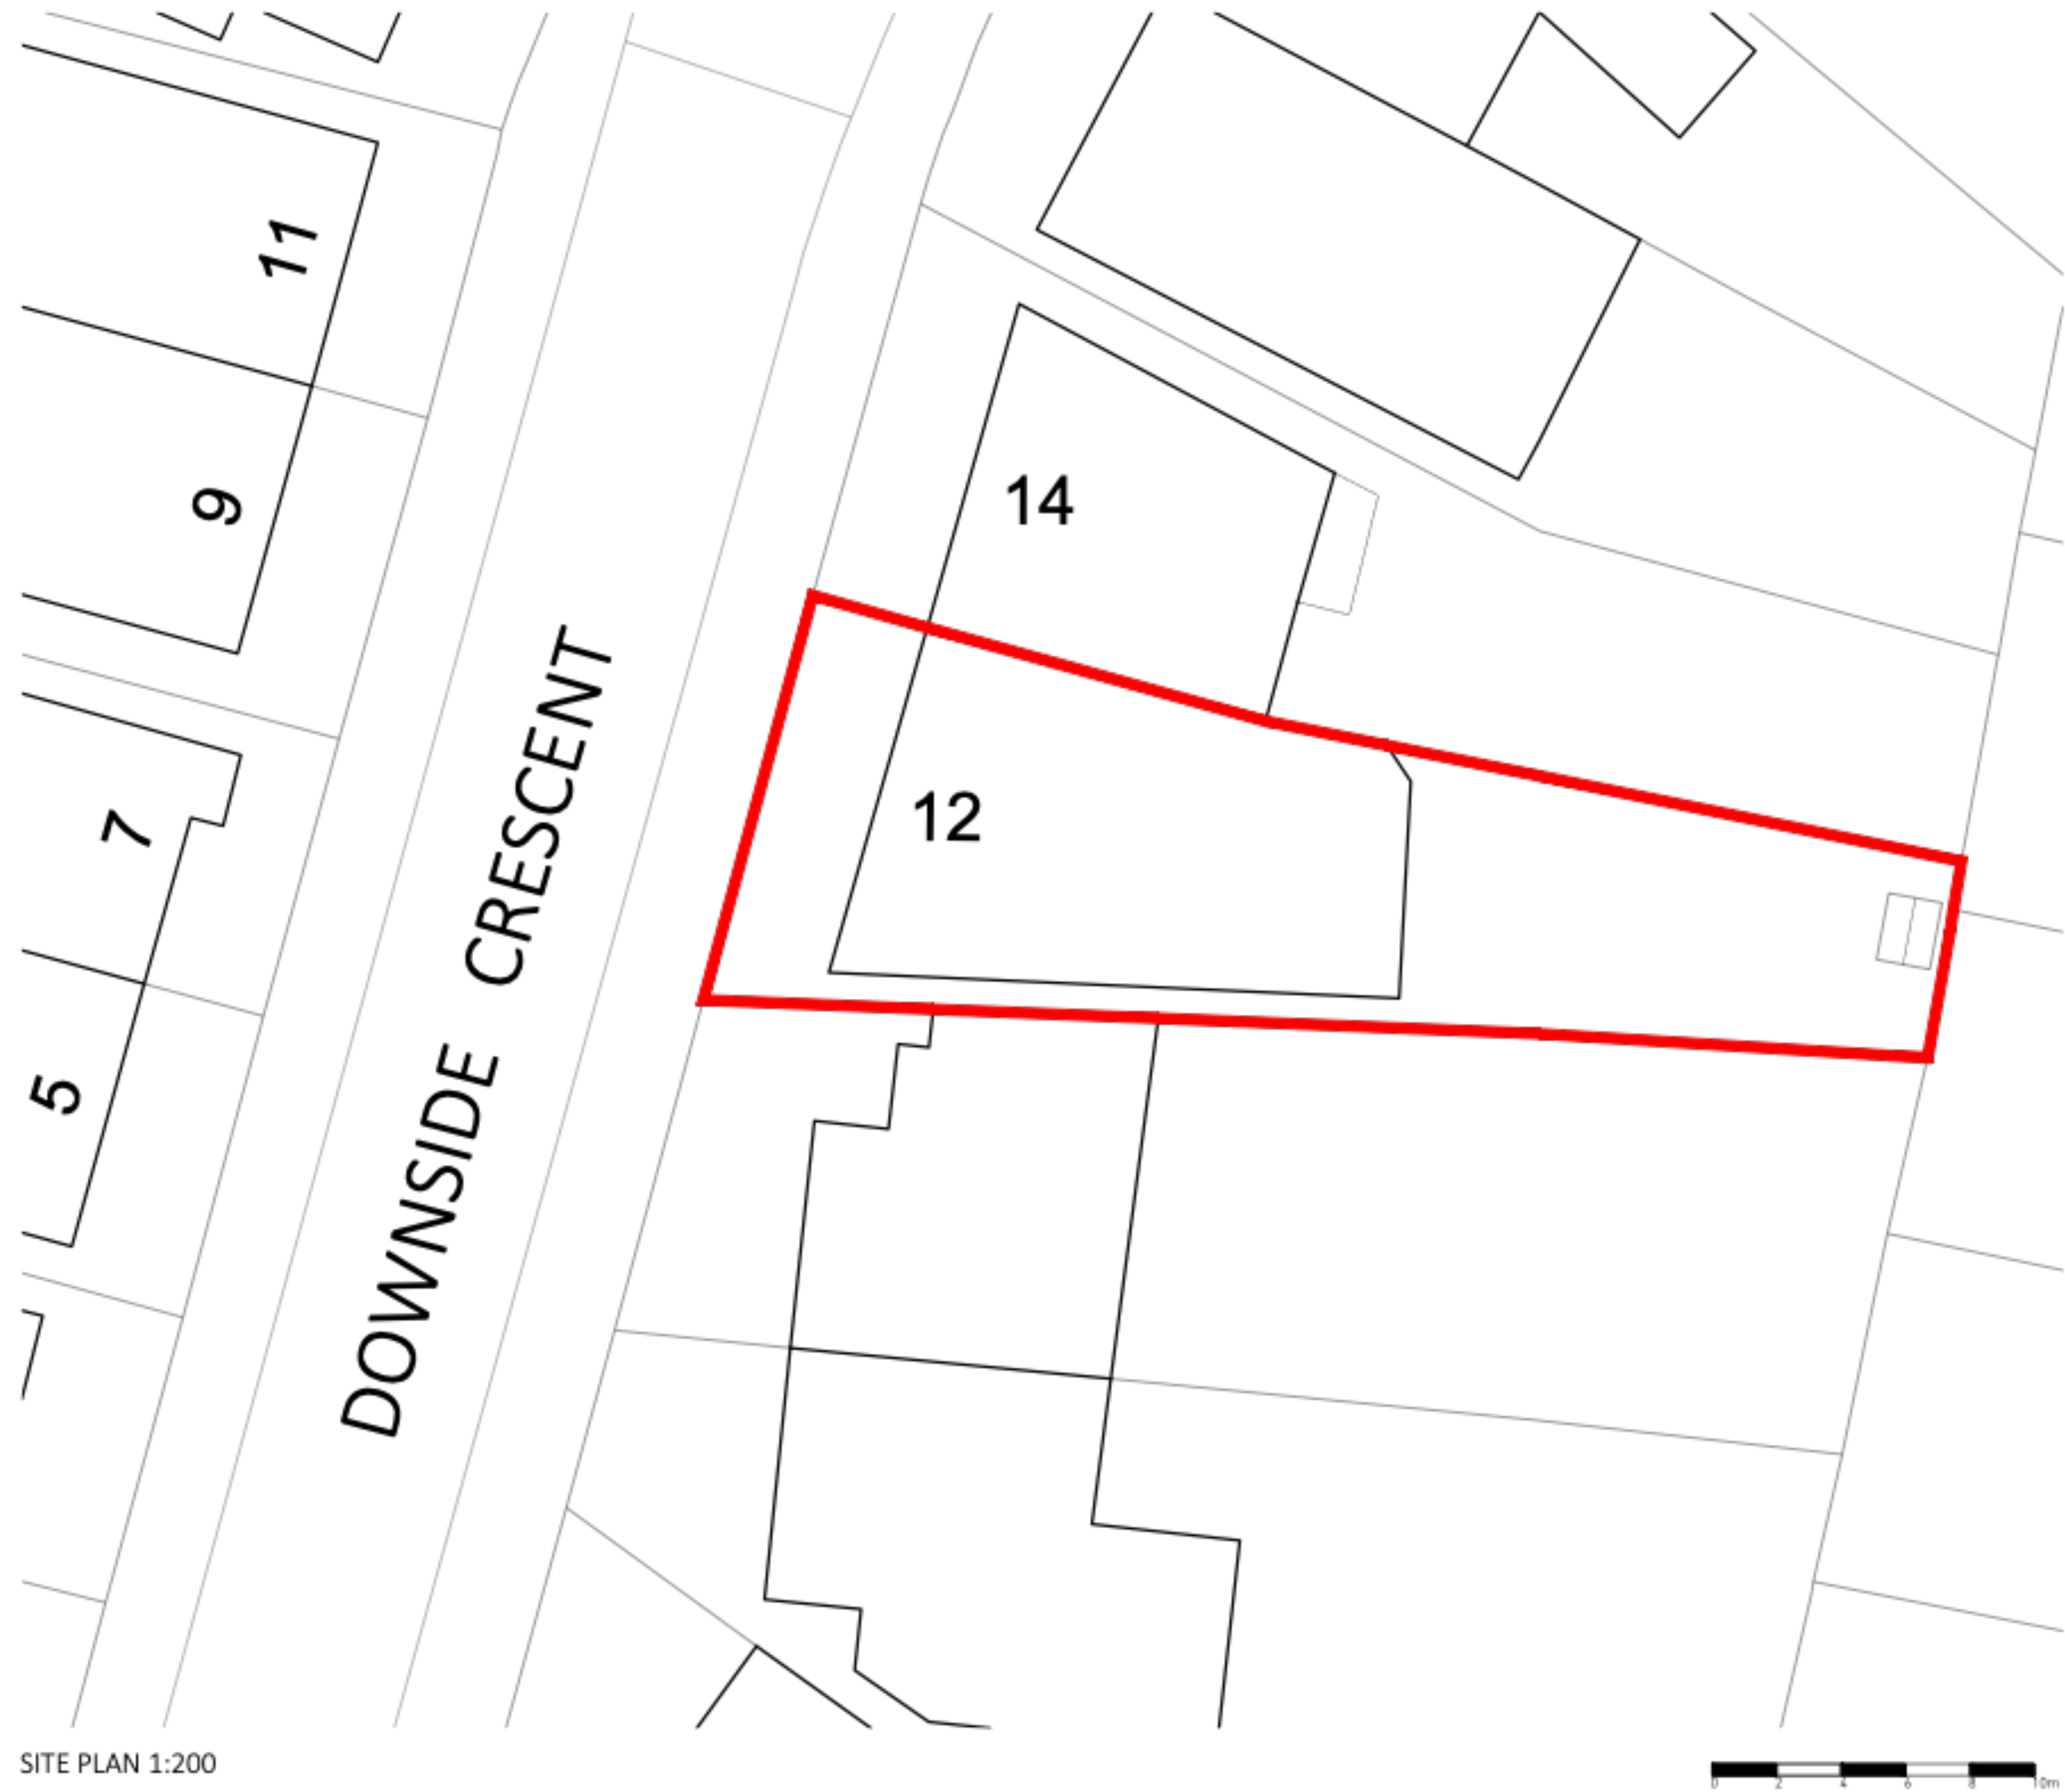

SITE PLAN 1:200



LOCATION PLAN 1:1250



DRAWING TITLE:

SITE & LOCATION PLAN

CLIENT:

PROJECT NAME:  
12 DOWNSIDE CRESCENT  
LONDON, NW3 2AP

PAPER SIZE: ISO A1

DWG SCALE: AS SHOWN

DWG NO.: 12DC.002

DATE: 12/03/21





FRONT ELEVATION



DRAWING TITLE:

FRONT ELEVATION

CLIENT:

PROJECT NAME:  
12 DOWNSIDE CRESCENT  
LONDON, NW3 2AP

PAPER SIZE:	ISO A1
DWG SCALE:	AS SHOWN

DWG NO.:	12DC.003
DATE:	06/02/20