




1 LOCATION PLAN  
1:1250 @ A1

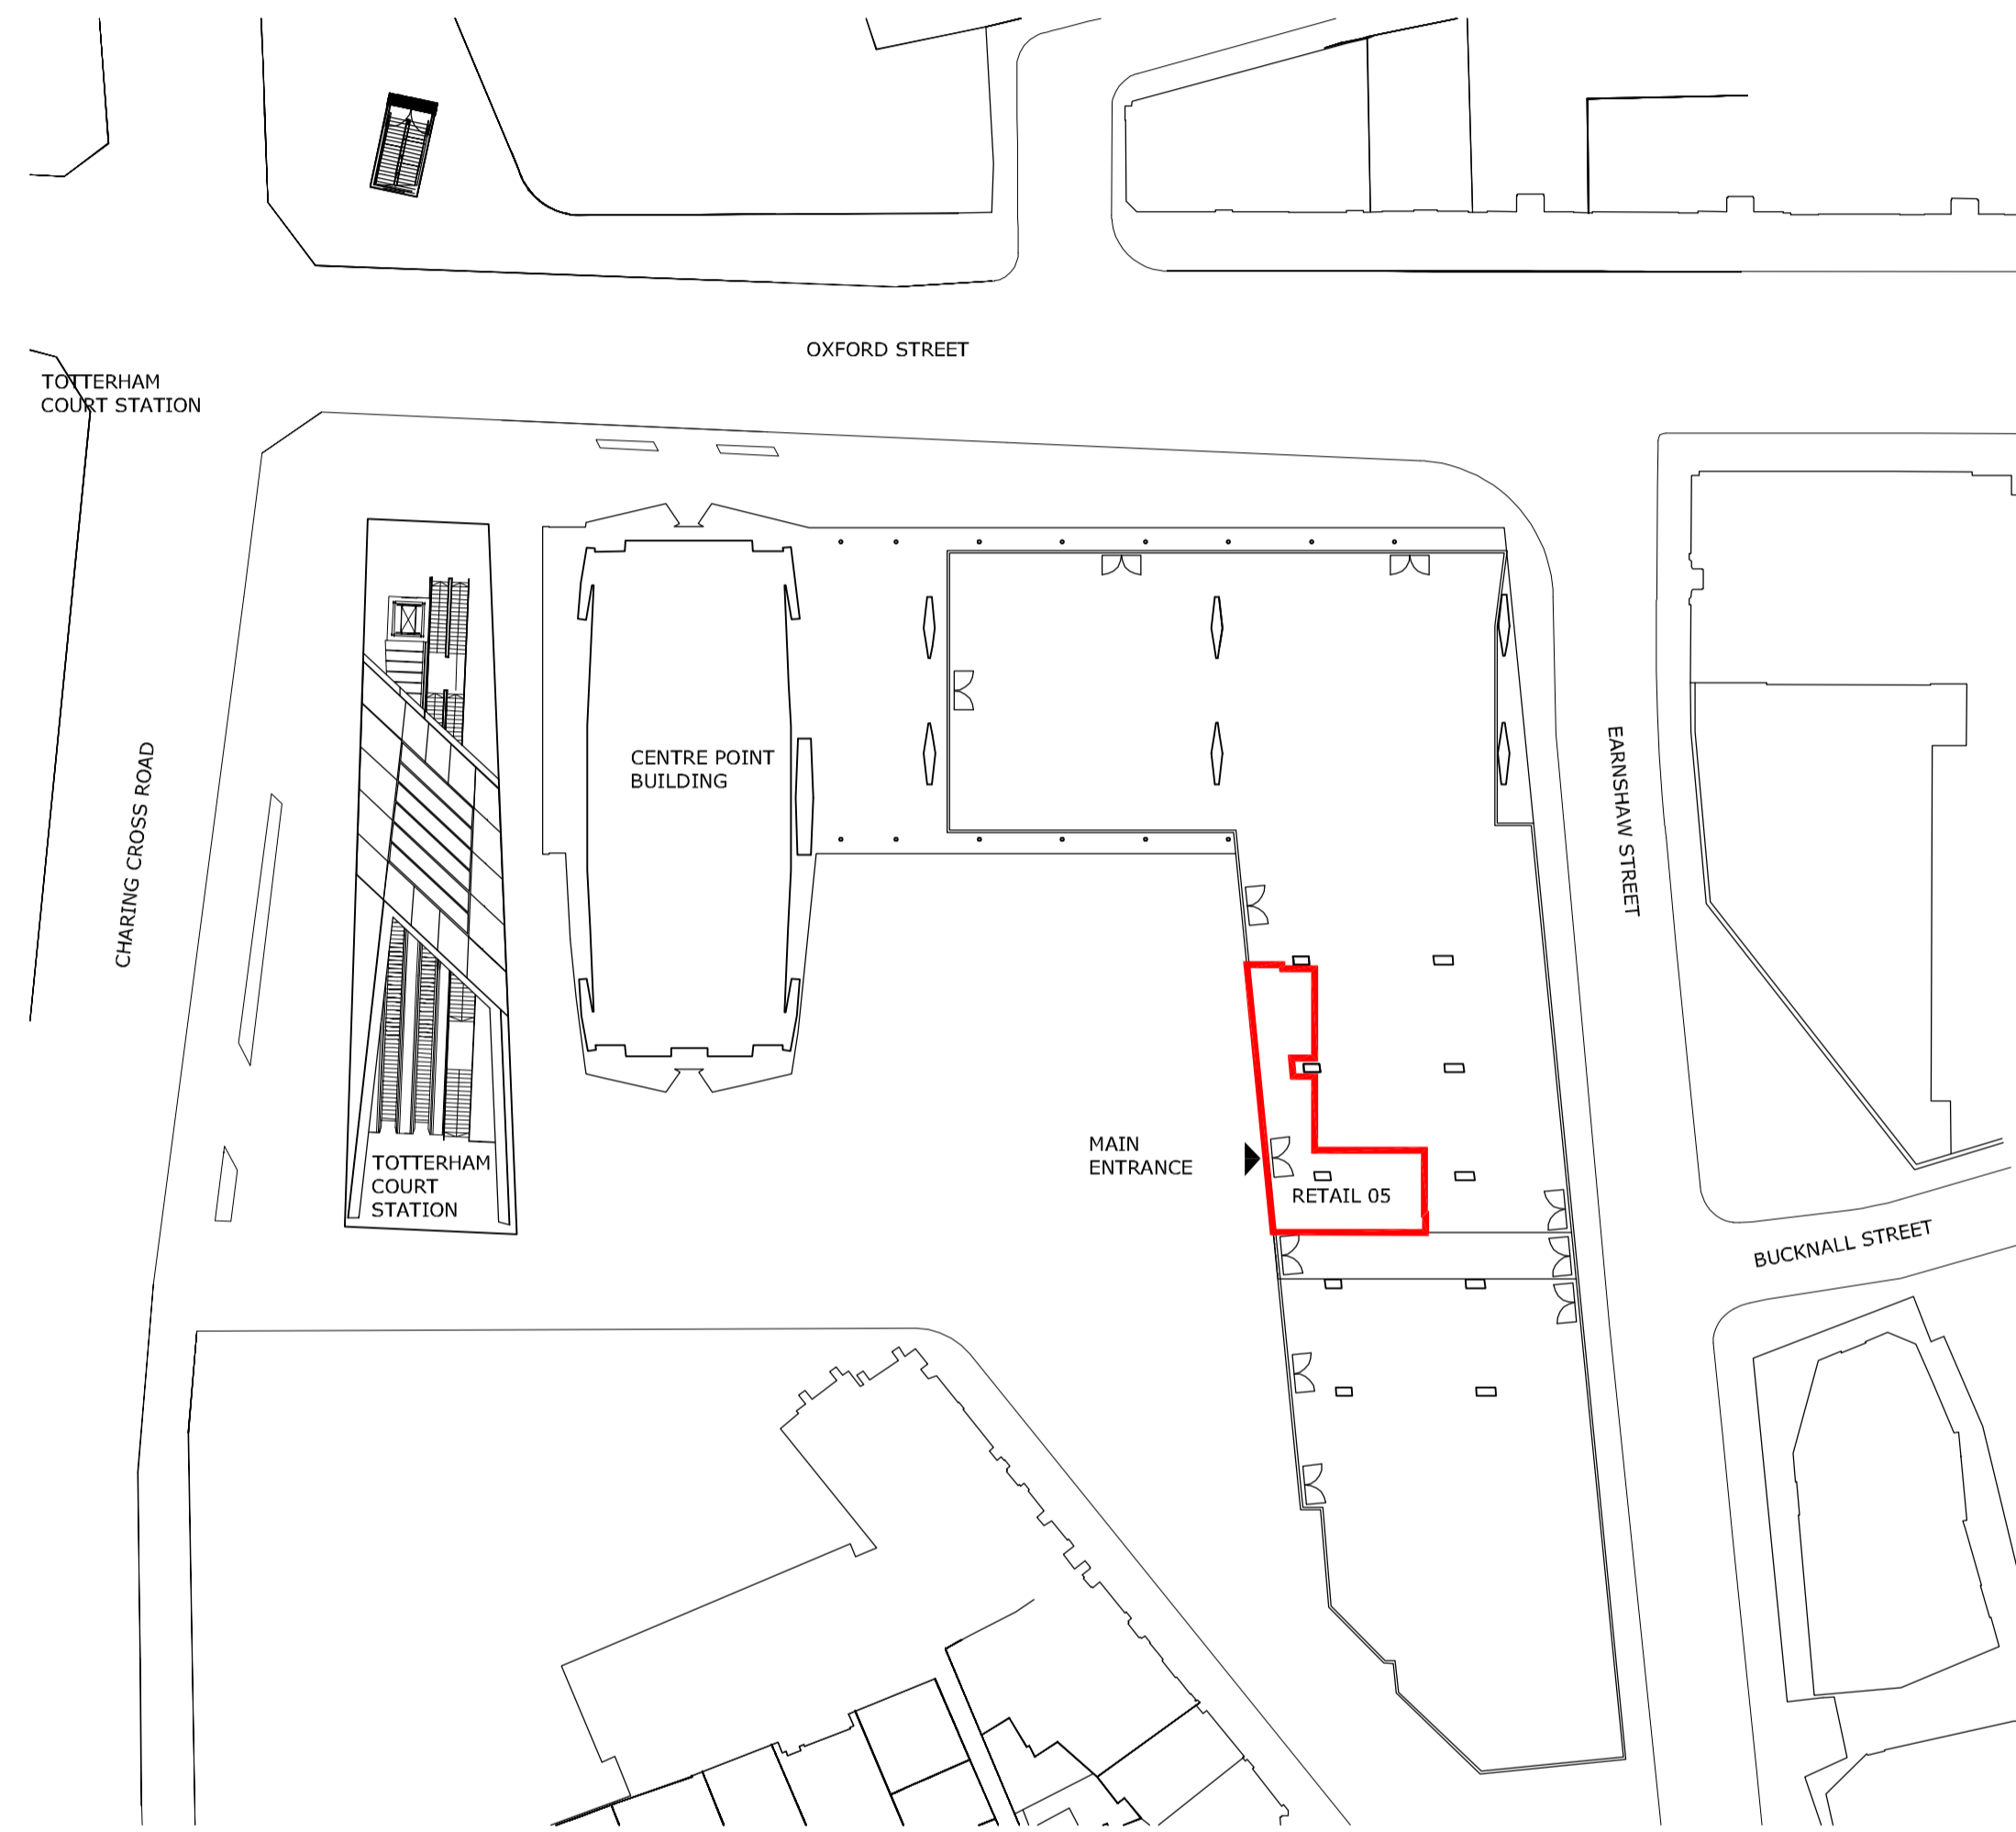

2 SITE PLAN  
1:500 @ A1

GENERAL NOTES:  
DO NOT SCALE FROM THIS DRAWING  
ALL DIMENSIONS TO BE CHECKED ON SITE  
ANY OMISSIONS OR DISCREPANCIES TO BE REPORTED TO THE ARCHITECT IMMEDIATELY  
IF IN DOUBT ASK

UNIT BOUNDARY LINE

P2	12.03.21	LISTED BUILDING CONSENT	FG
T1	04.07.17	TENDER	FG
P1	02.05.17	PLANNING	FG
REV	DATE	NOTES	DR

DRAWING STATUS

**PLANNING**

CLIENT

**VAPIANO®**

ARCHITECT

FINKERNAGEL ROSS

Third Floor  
Unicorn House  
221-222 Shoreditch High Street  
London E1 6PJ  
Tel: 020 7377 5114  
info@finkernagelross.com  
www.finkernagelross.com

PROJECT

**VAPIANO LONDON 4  
CENTRE POINT  
LONDON WC2H**

DRAWING TITLE

LOCATION PLAN & SITE PLAN

DRAWN	DR. DATE	CHECKED	CH. DATE
FG	12.03.21	FF	12.03.21

SCALE	SHEET SIZE
VARIES	A1

DRAWING NO	REVISION
------------	----------

**VAP-LON4-000 P2**