



1 PROPOSED PASSAGEWAY ELEVATION
1:50 @ A1

DECORATIVE VINYL/DECALS BEHIND GLASS; DESIGN TBC

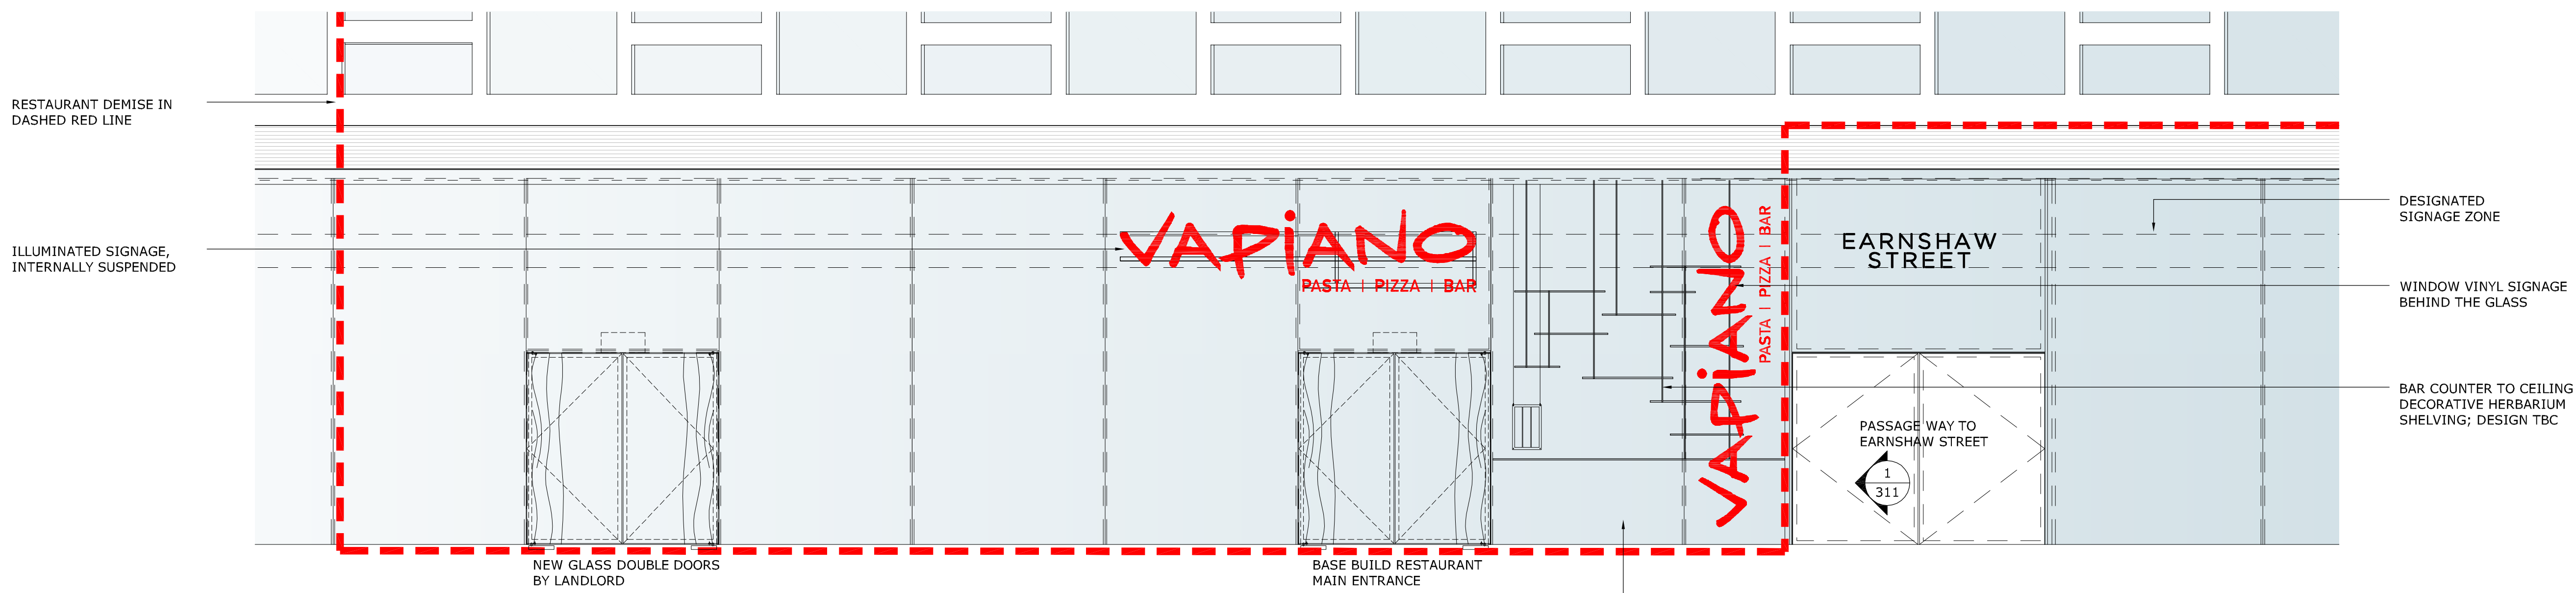

2 PROPOSED SHOPFRONT ELEVATION
1:50 @ A1

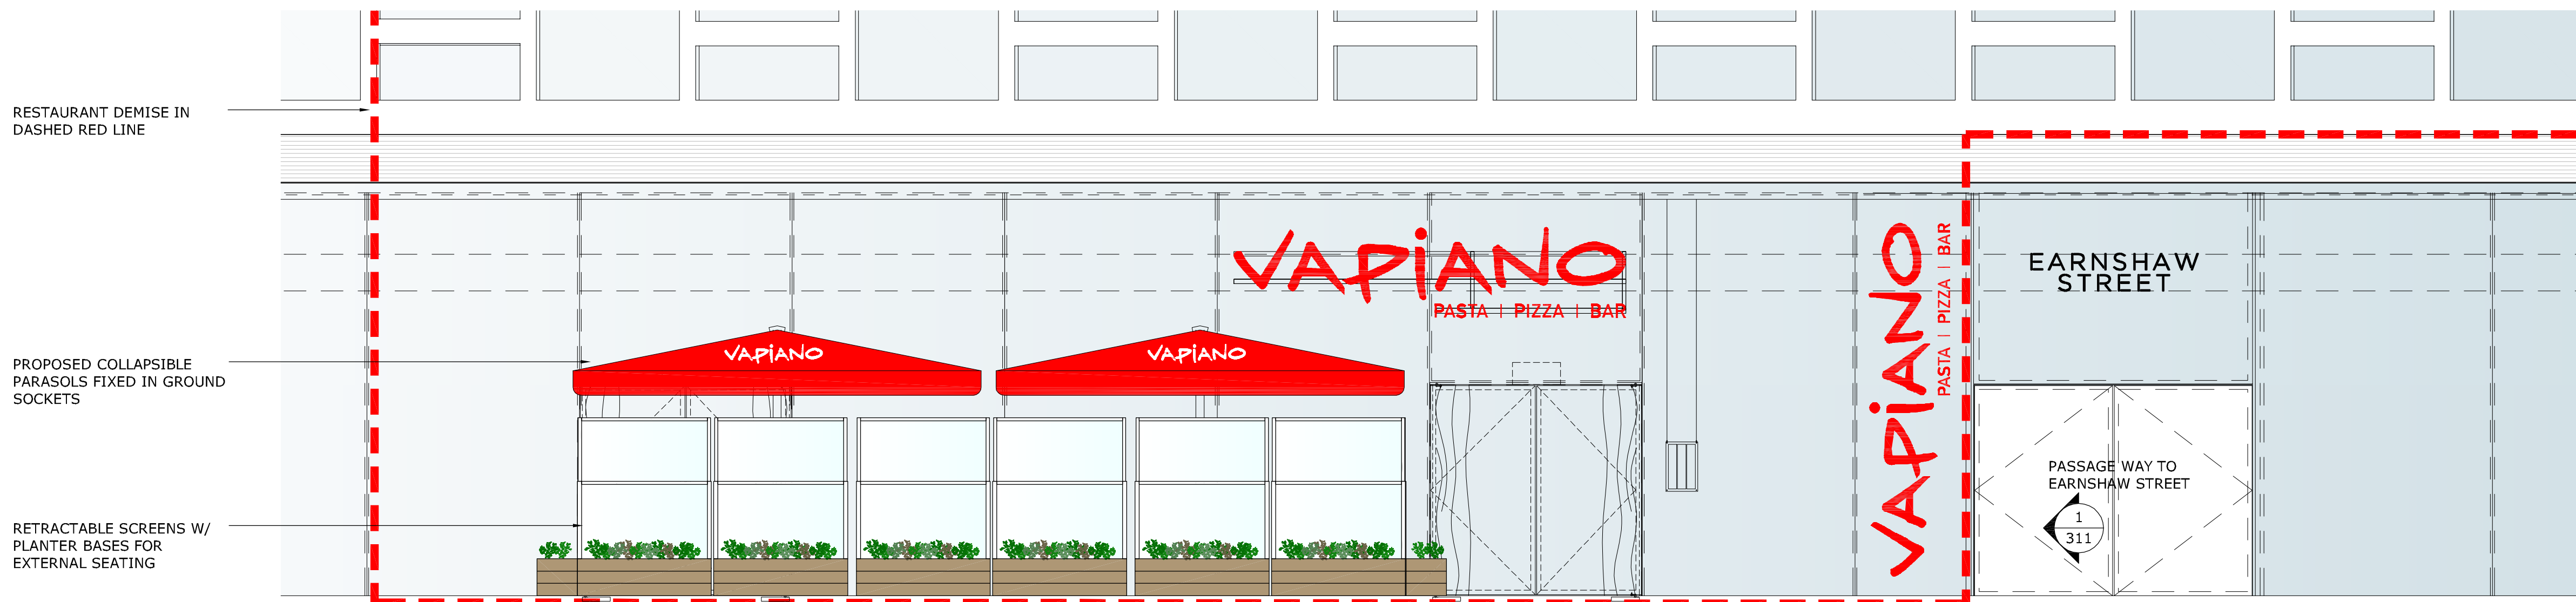

3 PROPOSED EXTERNAL SEATING
1:50 @ A1

GENERAL NOTES:

DO NOT SCALE FROM THIS DRAWING
ALL DIMENSIONS TO BE CHECKED ON SITE
ANY OMISSIONS OR DISCREPANCIES TO BE REPORTED TO THE ARCHITECT IMMEDIATELY
IF IN DOUBT ASK

P1 16.03.21 LISTED BUILDING CONSENT FG
REV DATE NOTES DR

DRAWING STATUS

PLANNING

CLIENT

VAPIANO®

ARCHITECT

FINKERNAGEL ROSS

Third Floor
Unicorn House
221-222 Shoreditch High Street
London E1 6PJ
Tel: 020 7377 5114
info@finkernagelross.com
www.finkernagelross.com

PROJECT

**VAPIANO LONDON 4
CENTRE POINT
LONDON WC2H**

DRAWING TITLE

**PROPOSED SHOPFRONT
& PASSAGEWAY ELEVATIONS**

| DRAWN | DR. DATE | CHECKED | CH. DATE |
|-------|----------|---------|----------|
| FG | 03.03.21 | FF | 12.03.21 |

| SCALE | SHEET SIZE |
|-----------|------------|
| 1:50 @ A1 | A1 |

| DRAWING NO | REVISION |
|---------------------|-----------|
| VAP-LON4-311 | P1 |