


1 Front elevation

2 Side Elevation

0 2 4 M

GENERAL NOTES

1. This drawing is the copyright of Haines Phillips Architects.
2. Do not scale from this drawing. Use figured dimensions only.
3. This drawing must not be used for land transfer purposes, or for construction purposes unless accompanied by an Architect's Instruction.

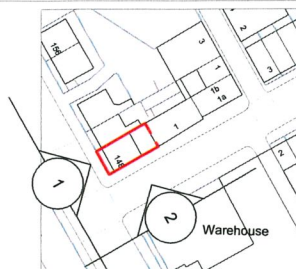

DRAWING ISSUE STATUS

| ISSUE | STATUS | COMMENT |
|-------|--------------------|---------------------------------------|
| P | PRELIMINARY | For comment and review |
| PL | PLANNING | Planning/ Listed Building Application |
| BR | BUILDING REGS | Building Regs Application |
| T | TENDER | For pricing purposes only |
| C | CONSTRUCTION | For procurement & construction |
| FC | FINAL CONSTRUCTION | Record drawings on completion |
| L | LEGAL | Conveyancing or other legal purposes |

REVISIONS

REV DATE NOTES

**HAINES
PHILLIPS
ARCHITECTS**

Tankerton Works
12 Argyle Walk
London WC1H 8HA
020 7833 9324
020 7837 2864
office@hainesphillips.co.uk



JOB TITLE

**148 Camden Street
London NW1 9PA**

DRAWING TITLE

**Elevations
As Existing / As Proposed**

DRAWN DATE SCALE
CD Jan 2020 1:50@A1
JOB NR DRAWING - ISSUE - REVISION
4167 GA 030-PL-01

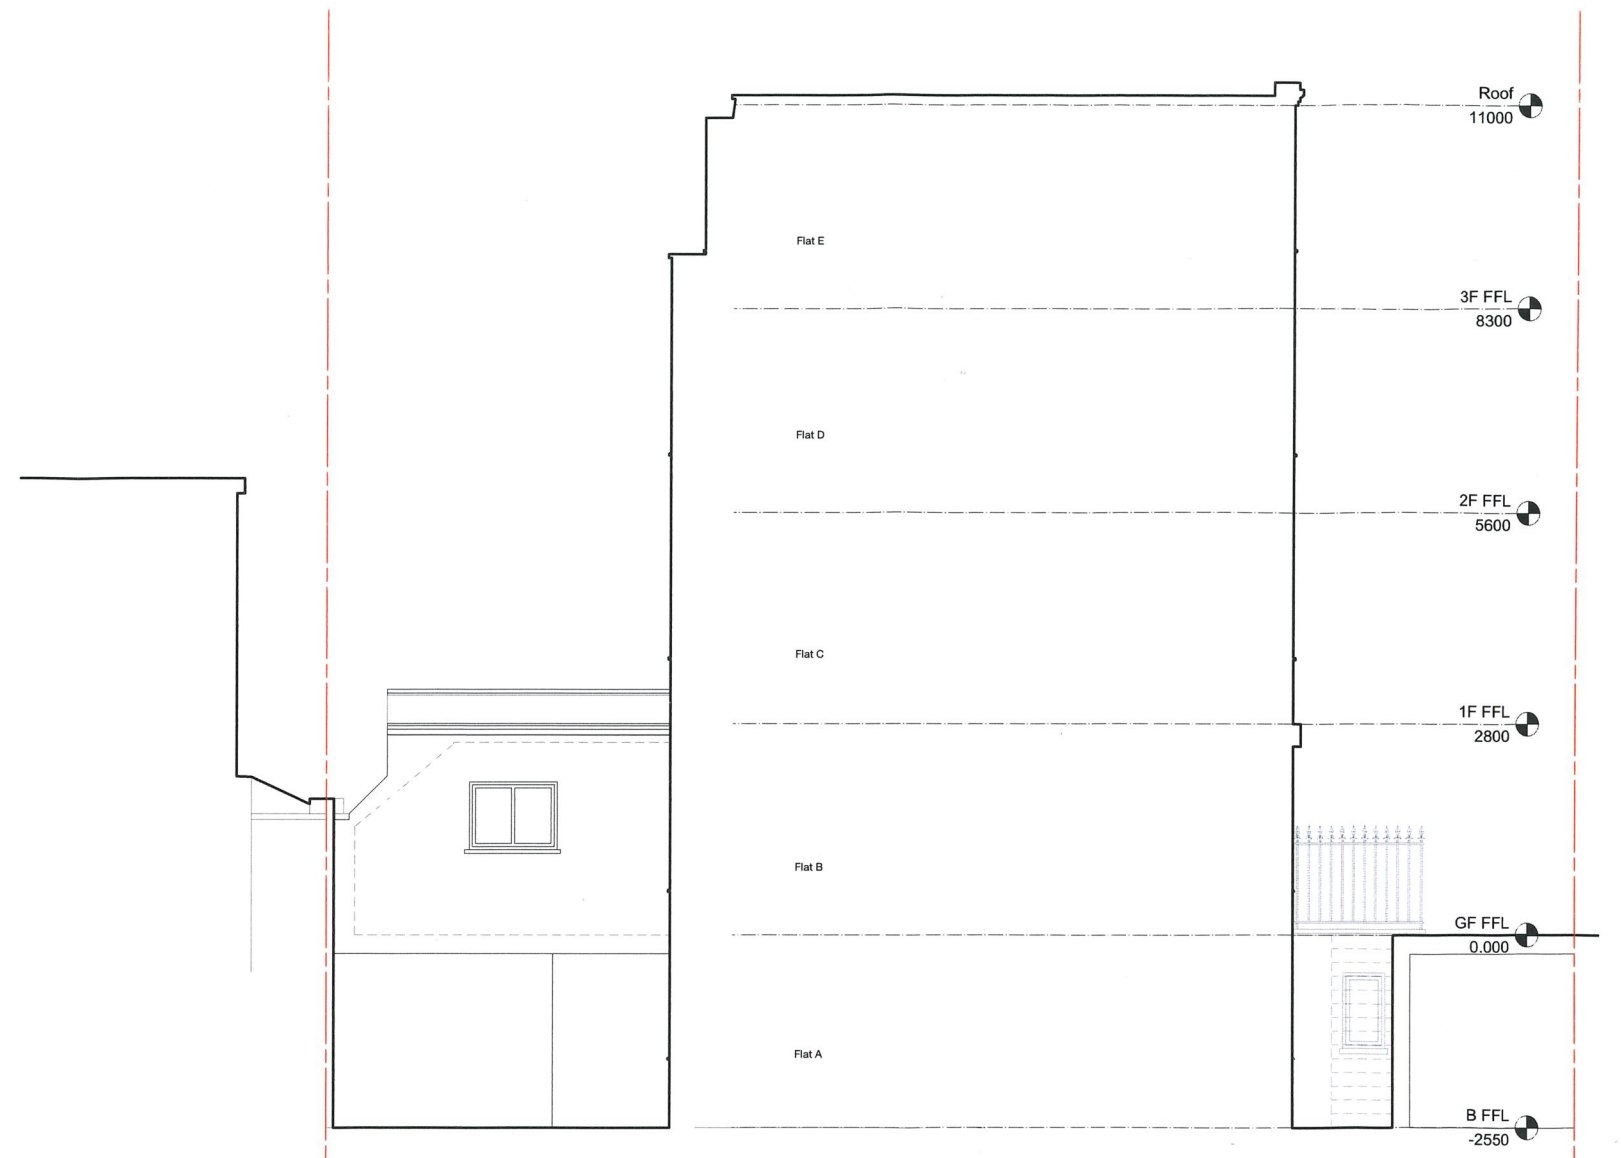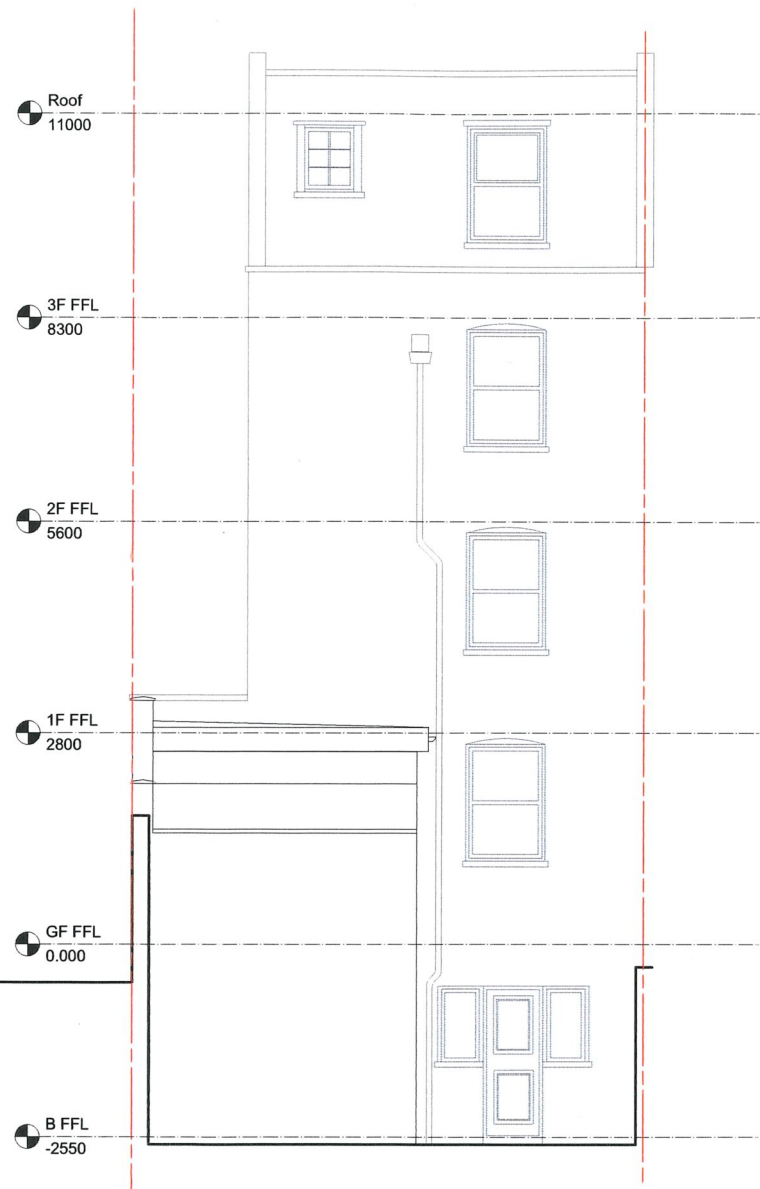


1 Rear Elevation

2 Patio Elevation



GENERAL NOTES

1. This drawing is the copyright of Haines Phillips Architects.
2. Do not scale from this drawing. Use figured dimensions only.
3. This drawing must not be used for land transfer purposes, or for construction purposes unless accompanied by an Architect's Instruction.

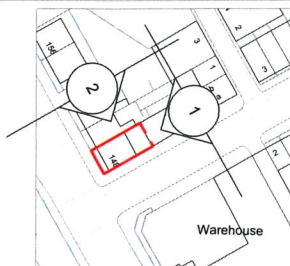

DRAWING ISSUE STATUS

| ISSUE | STATUS | COMMENT |
|-------|--------------------|---------------------------------------|
| P | PRELIMINARY | For comment and review |
| PL | PLANNING | Planning/ Listed Building Application |
| BR | BUILDING REGS | Building Regs Application |
| T | TENDER | For pricing purposes only |
| C | CONSTRUCTION | For procurement & construction |
| FC | FINAL CONSTRUCTION | Record drawings on completion |
| L | LEGAL | Conveyancing or other legal purposes |

REVISIONS

| REV | DATE | NOTES |
|-----|------|-------|
|-----|------|-------|

**HAINES
PHILLIPS
ARCHITECTS**

Tankerton Works
12 Argyle Walk
London WC1H 8HA
020 7833 9324
020 7837 2864
office@hainesphillips.co.uk


JOB TITLE

**148 Camden Street
London NW1 9PA**

DRAWING TITLE

**Elevations
As Existing / As Proposed**

| | | |
|-------------|----------------------------|---------|
| DRAWN | DATE | SCALE |
| CD | Jan 2020 | 1:50@A1 |
| JOB NR | DRAWING - ISSUE - REVISION | |
| 4167 | GA 031-PL-01 | |

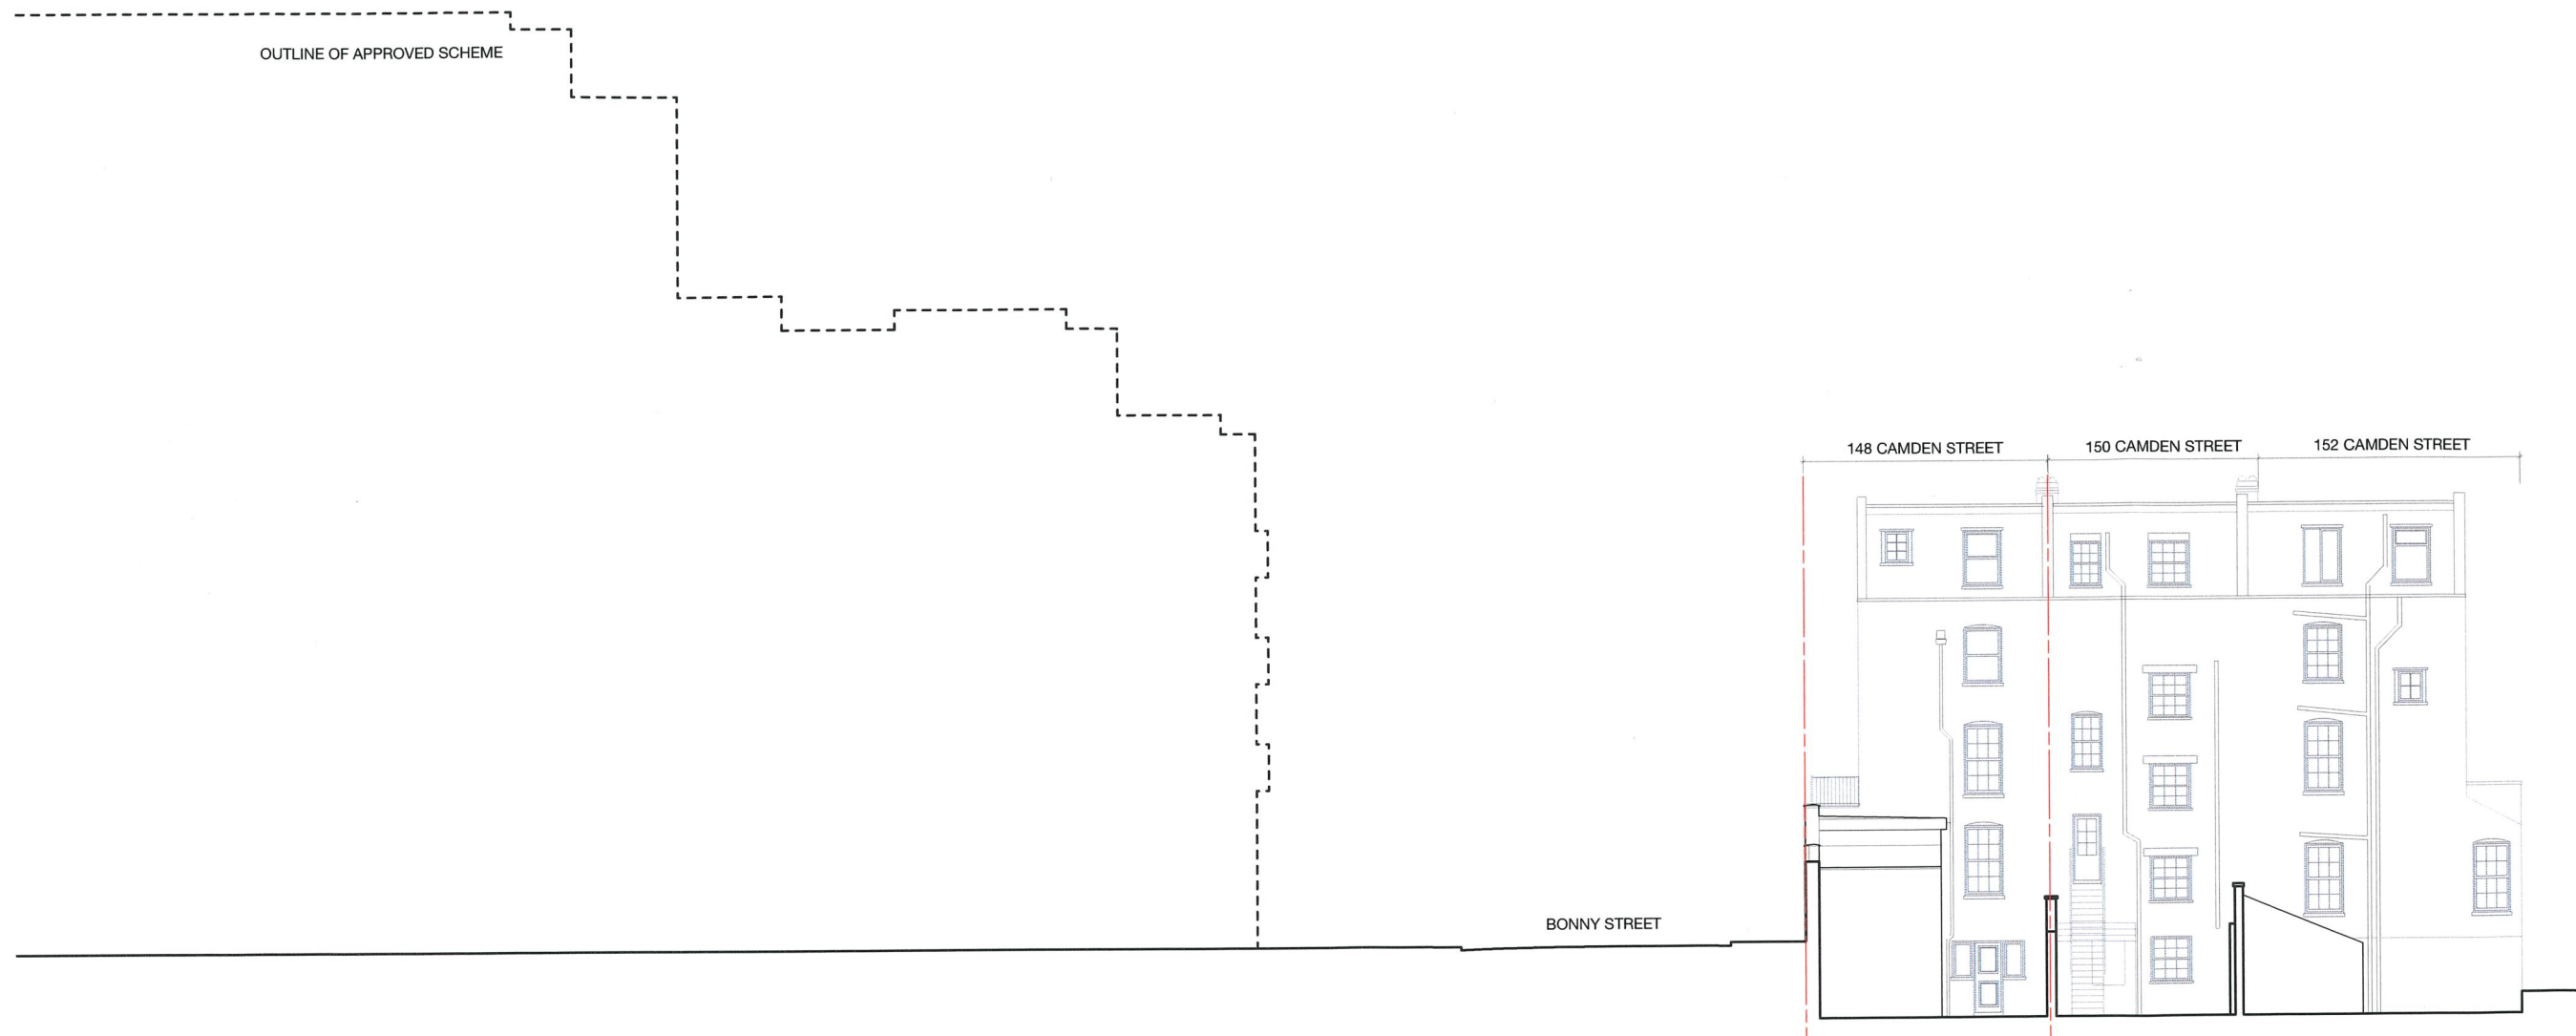

1 Long section with future development



GENERAL NOTES

- This drawing is the copyright of Haines Phillips Architects.
- Do not scale from this drawing. Use figured dimensions only.
- This drawing must not be used for land transfer purposes, or for construction purposes unless accompanied by an Architect's Instruction.

| DRAWING ISSUE STATUS | | |
|----------------------|--------------------|--------------------------------------|
| ISSUE | STATUS | COMMENT |
| P | PRELIMINARY | For comment and review |
| PL | PLANNING | Planning/Listed Building Application |
| BR | BUILDING REGS | Building Regs Application |
| T | TENDER | For pricing purposes only |
| C | CONSTRUCTION | For procurement & construction |
| FC | FINAL CONSTRUCTION | Record drawings on completion |
| L | LEGAL | Conveyancing or other legal purposes |

| REVISIONS | |
|-----------|------|
| REV | DATE |
| | |

HAINES PHILLIPS ARCHITECTS

Tankerton Works
12 Argyle Walk
London WC1H 8HA



020 7833 9324
020 7837 2864
office@hainesphillips.co.uk

JOB TITLE
148 Camden Street
London NW1 9PA

DRAWING TITLE
Long Elevation
As Existing / As Proposed


| DRAWN | DATE | SCALE |
|-------|----------|----------|
| CD | Jan 2020 | 1:100@A1 |

| JOB NR | DRAWING - ISSUE - REVISION |
|--------|----------------------------|
| 4167 | GA 032-PL-01 |

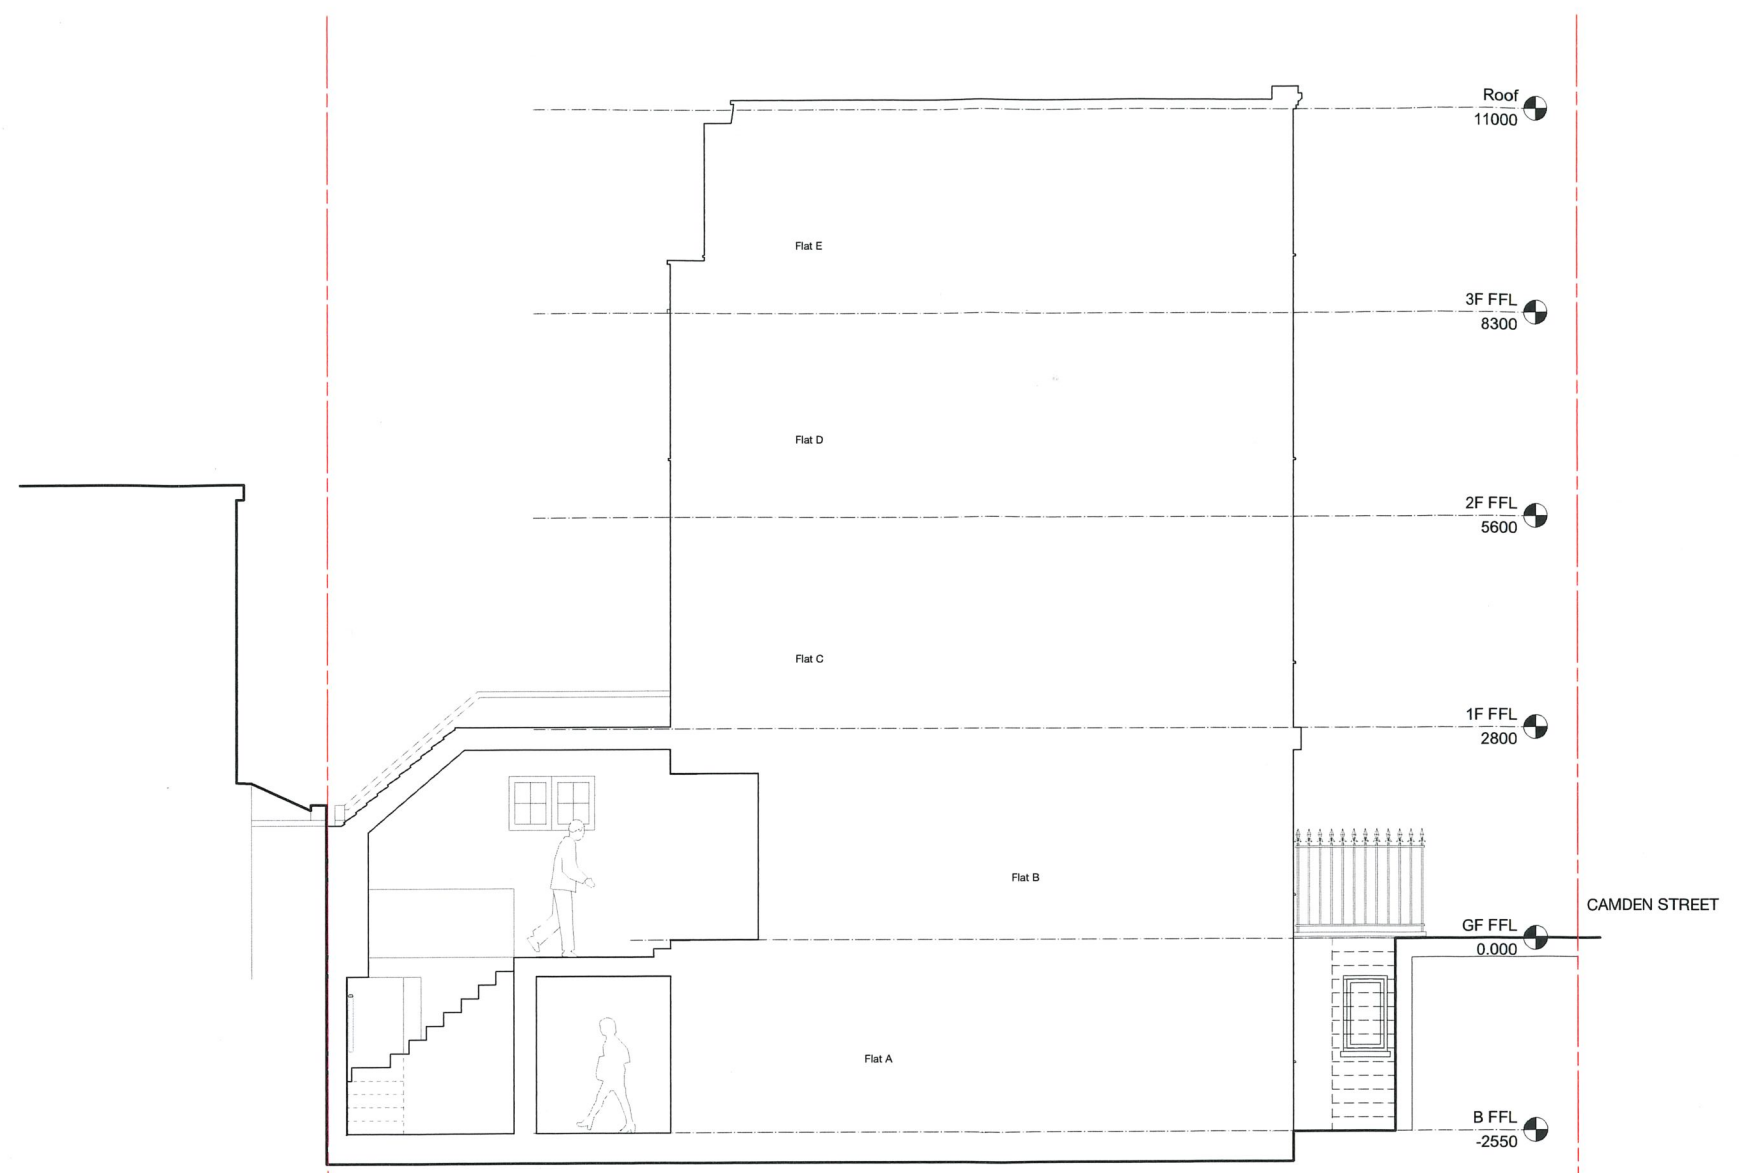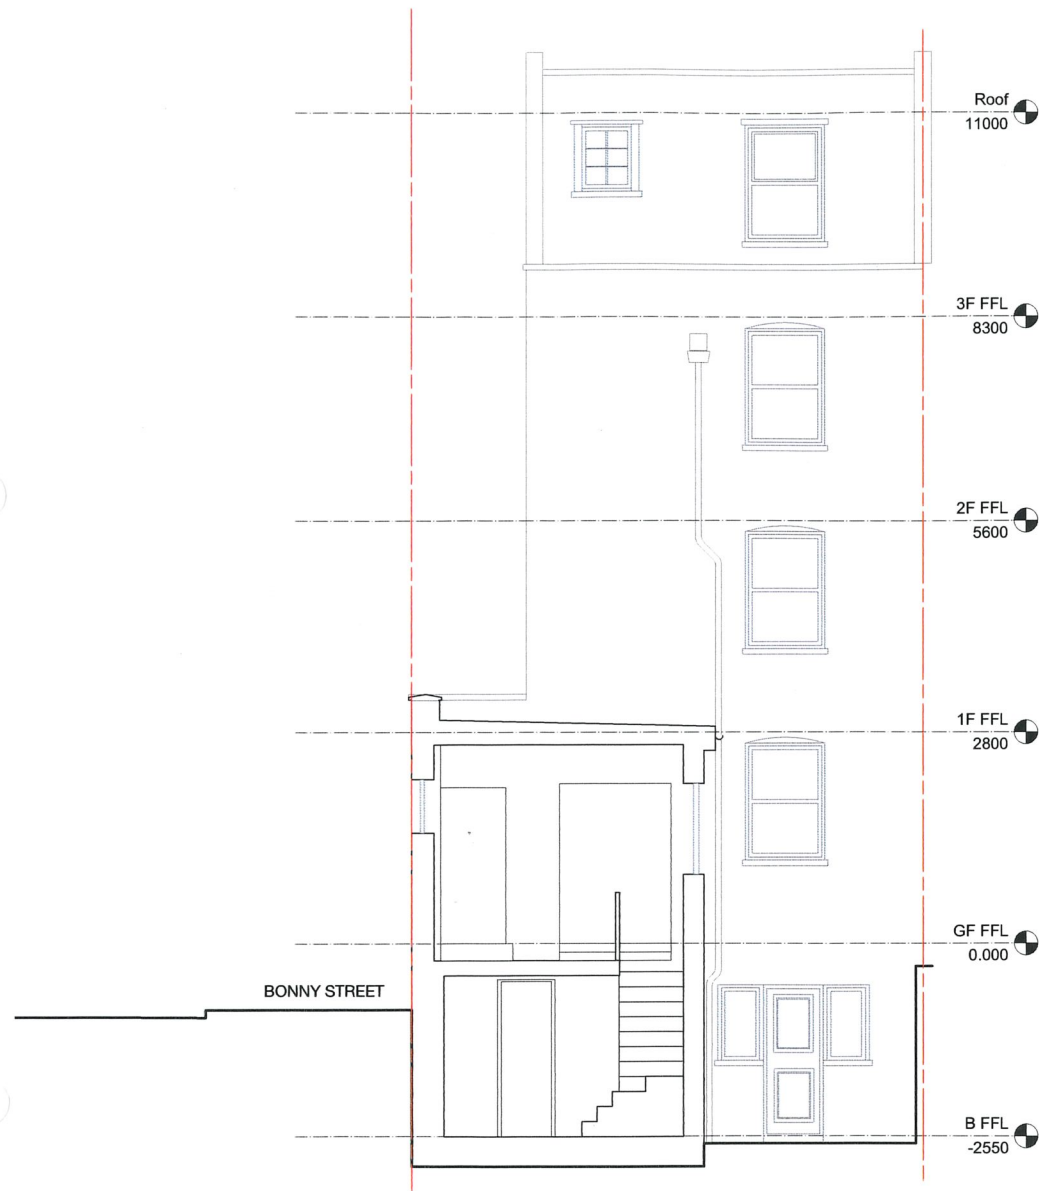

1 Section AA

2 Section BB

 

GENERAL NOTES

1. This drawing is the copyright of Haines Phillips Architects.
2. Do not scale from this drawing. Use figured dimensions only.
3. This drawing must not be used for land transfer purposes, or for construction purposes unless accompanied by an Architect's Instruction.

DRAWING ISSUE STATUS

| ISSUE | STATUS | COMMENT |
|-------|--------------------|--------------------------------------|
| P | PRELIMINARY | For comment and review |
| PL | PLANNING | Planning/Listed Building Application |
| BR | BUILDING REGS | Building Regs Application |
| T | TENDER | For pricing purposes only |
| C | CONSTRUCTION | For procurement & construction |
| FC | FINAL CONSTRUCTION | Record drawings on completion |
| L | LEGAL | Conveyancing or other legal purposes |

REVISIONS

| REV | DATE | NOTES |
|-----|------|-------|
|-----|------|-------|

**HAINES
PHILLIPS
ARCHITECTS**

Tankerton Works
12 Argyle Walk
London WC1H 8HA
020 7833 9324
020 7837 2864
office@hainesphillips.co.uk

JOB TITLE

**148 Camden Street
London NW1 9PA**

DRAWING TITLE

**Sections
As Existing/ As Proposed**

| | | |
|-------------|----------------------------|---------|
| DRAWN | DATE | SCALE |
| CD | Jan 2020 | 1:50@A1 |
| JOB NR | DRAWING - ISSUE - REVISION | |
| 4167 | GA 020-PL-01 | |