


Revisions
 \ 170526 Issued for Planning
 A 170714 Issued for Planning
 B 180308 Issued for Planning

By Chk
 RW DK
 JS DK
 JS SE

Notes

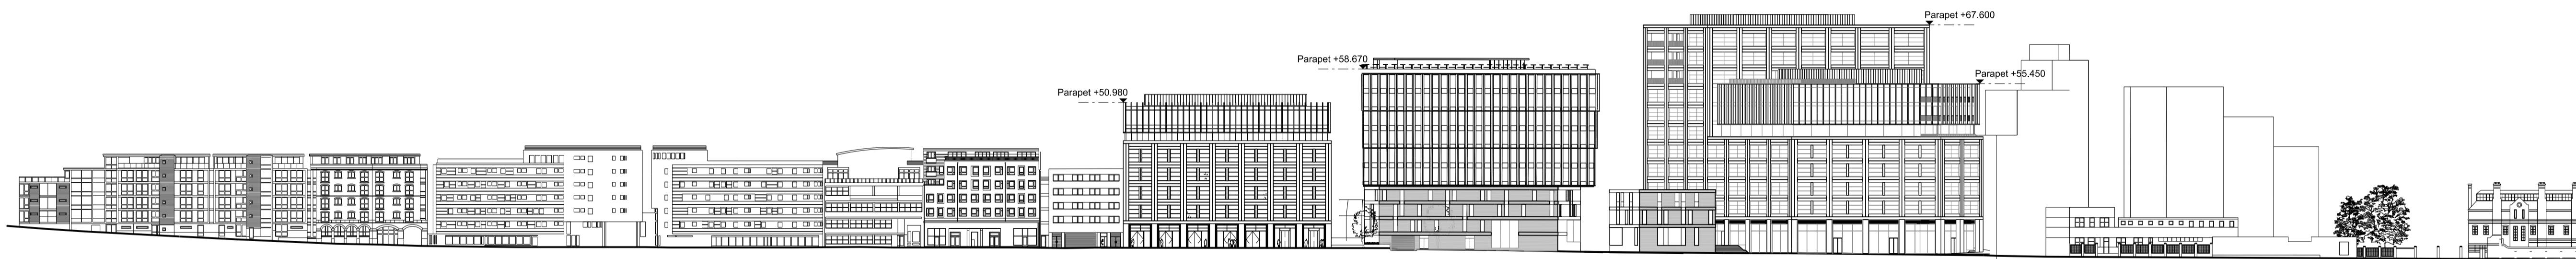


ST PANCRAS WAY CONTEXT

PLOT A

PLOT B

PLOT C

HOSPITAL SITE CONTEXT

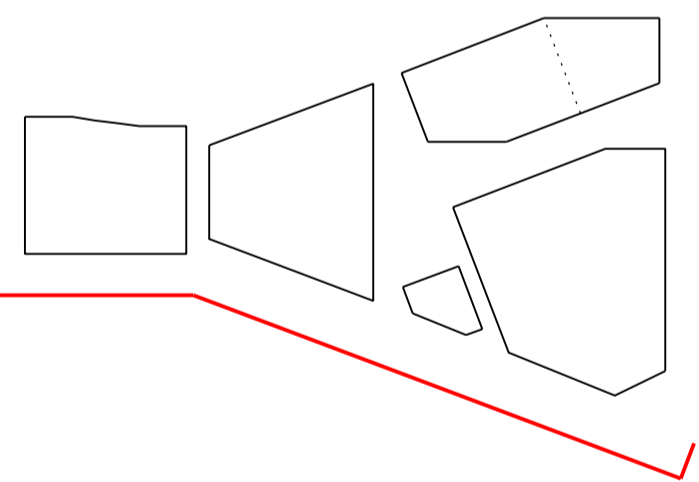

Bennetts Associates Architects

1 Rawstorne Place London EC1V 7NL
 T +44 (0)20 7520 3300 F +44 (0)20 7520 3333
 E mail@bennettsassociates.com

For Bennetts Associates' electronic information issue disclaimer -
www.bennettsassociates.com/informationanddisclaimer/

Project Project No. 1603

The Ugly Brown Building
 Reef Estates

Drawing Title
Proposed East Elevation
 St Pancras Way

Drawing Number Revision
 1603_P_304 B

Scale @ A3 Scale @A1 Revision Date
 1 : 1500 1 : 750 180308
 YY MM DD