
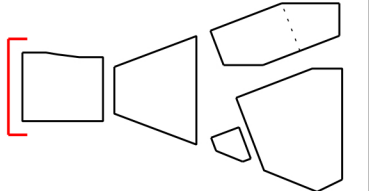


Notes

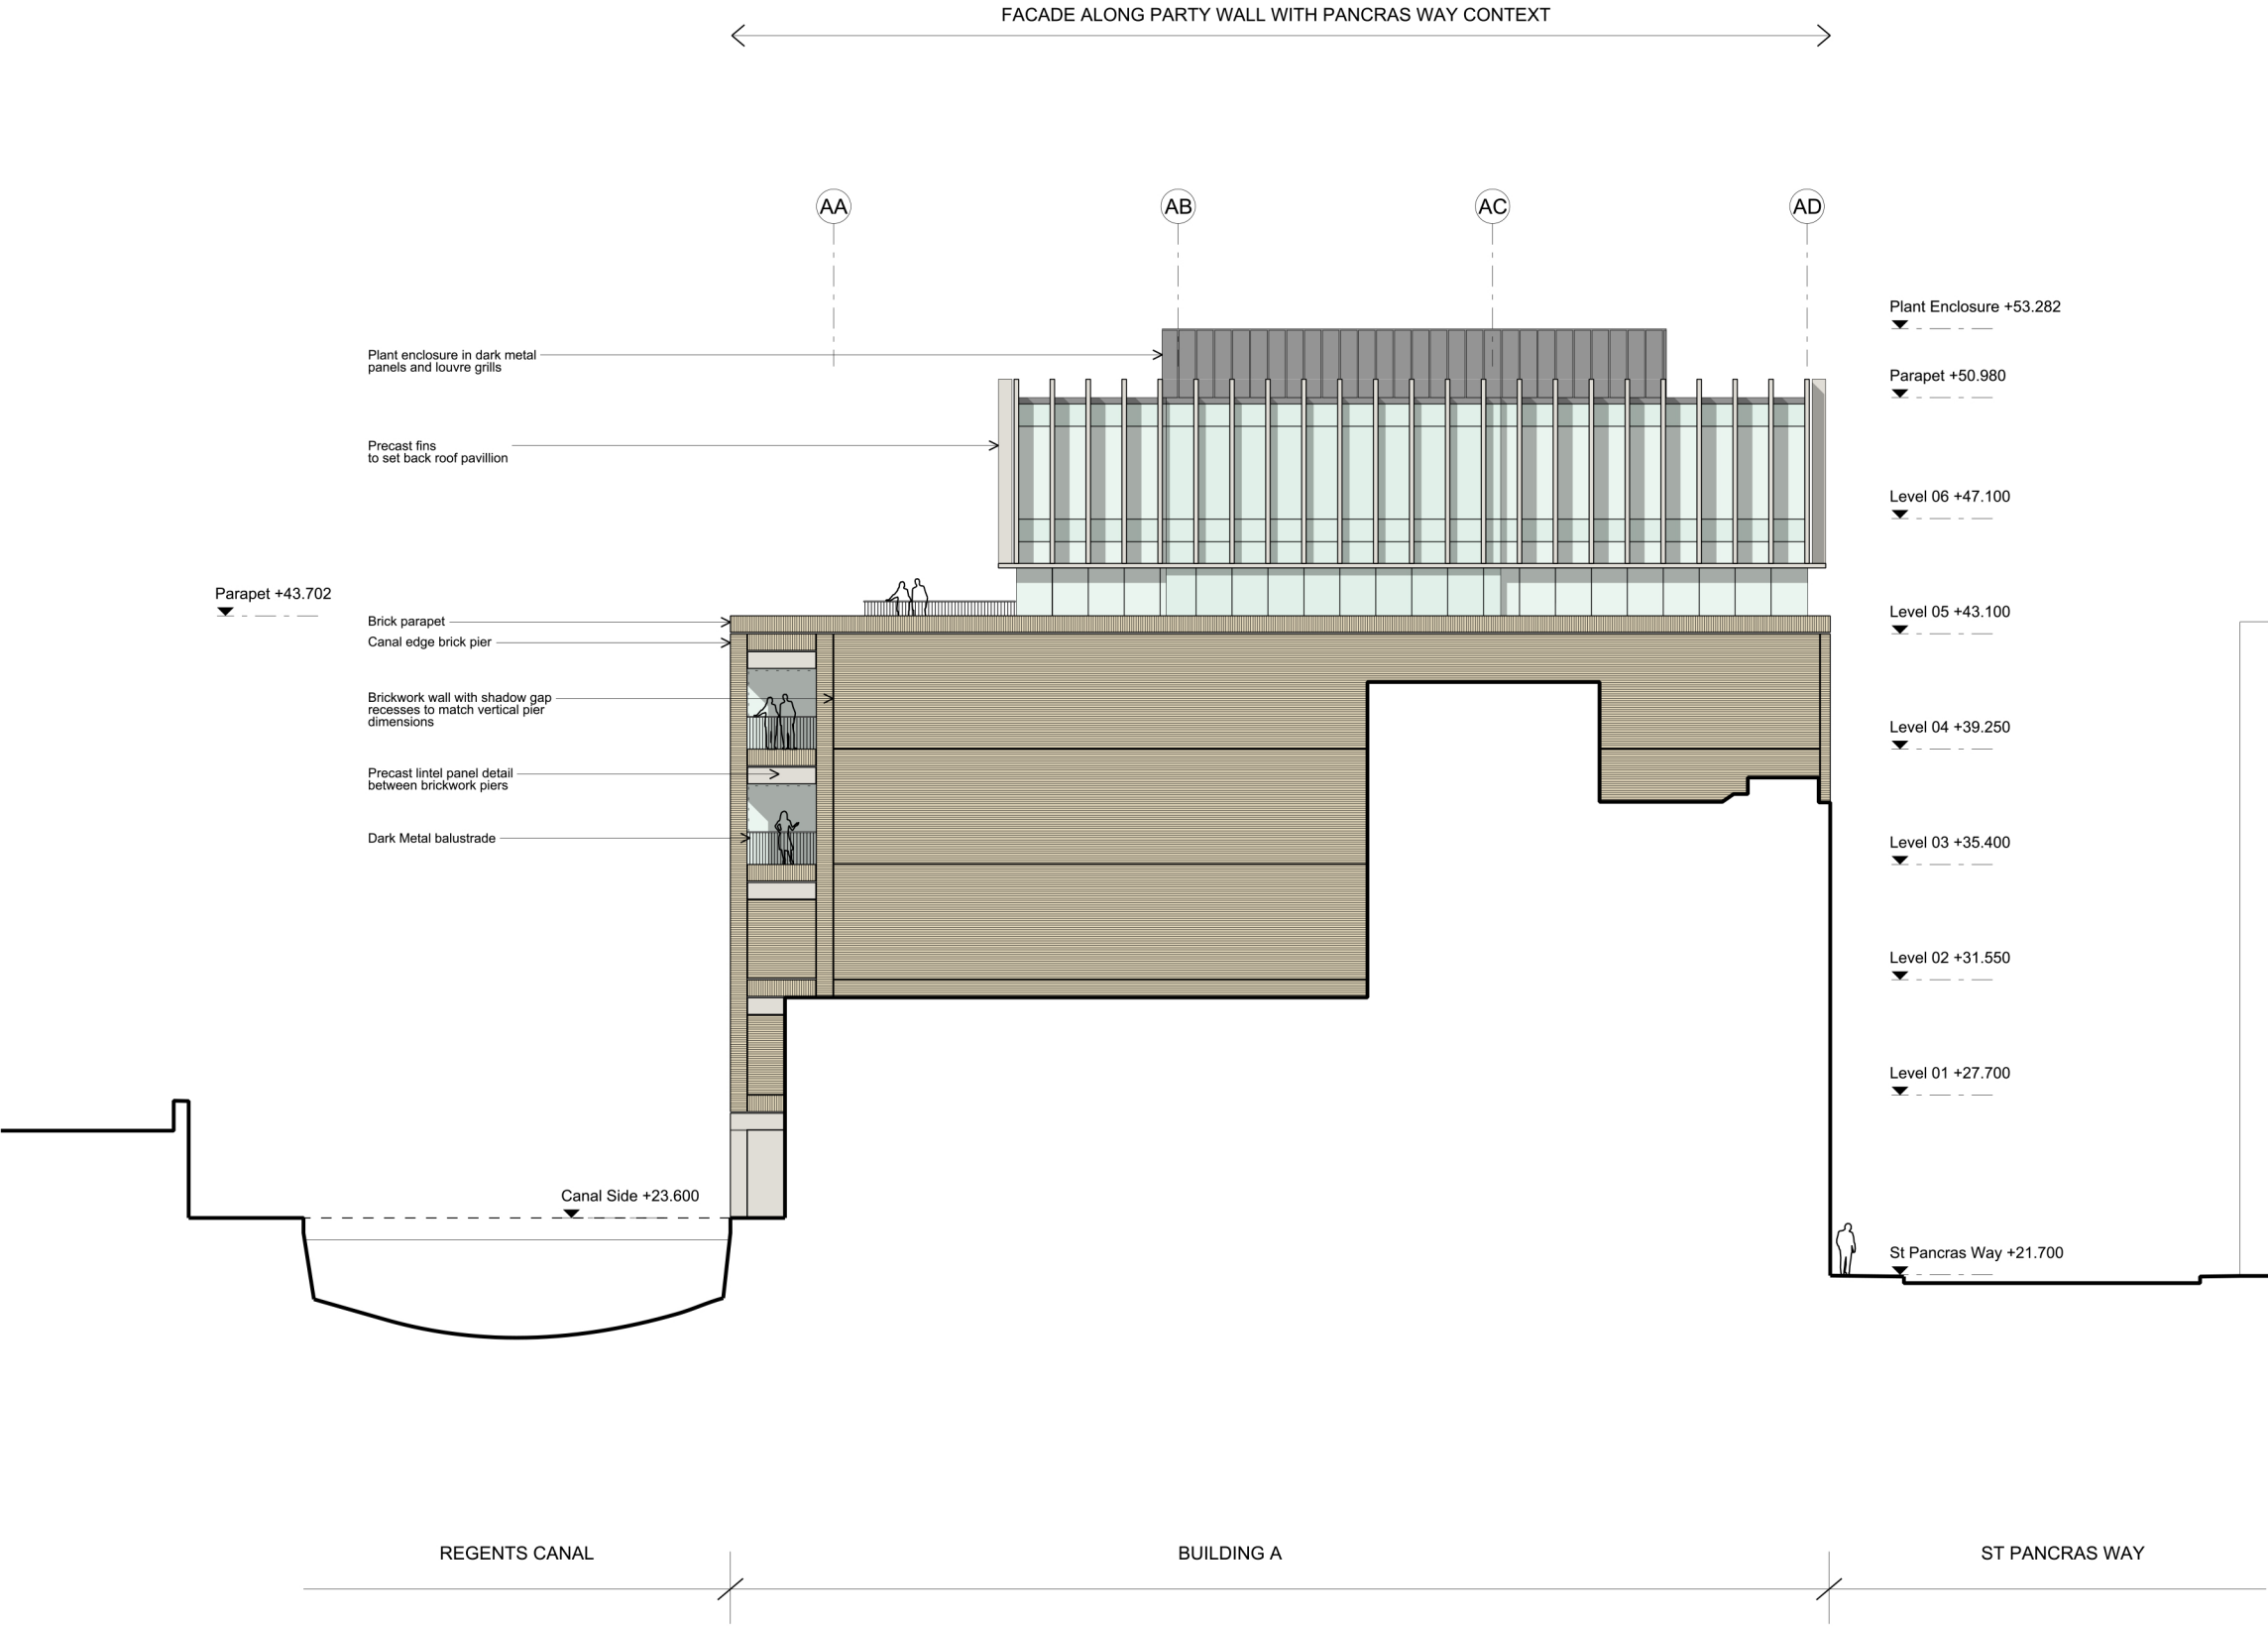

Bennetts Associates Architects

1 Rawstorne Place London EC1V 7NL
T +44 (0)20 7520 3300 F +44 (0)20 7520 3333
E mail@bennettsassociates.com

For Bennetts Associates' electronic information issue disclaimer -
www.bennettsassociates.com/informationanddisclaimer/

Project Project No. 1603
The Ugly Brown Building
Reef Estates

Drawing Title
Building A
Proposed North Elevation

Drawing Number	Revision
1603_P_311	D

Scale @ A3	Scale @A1	Revision Date
1 : 250	1 : 125	180308
YY MM DD		