
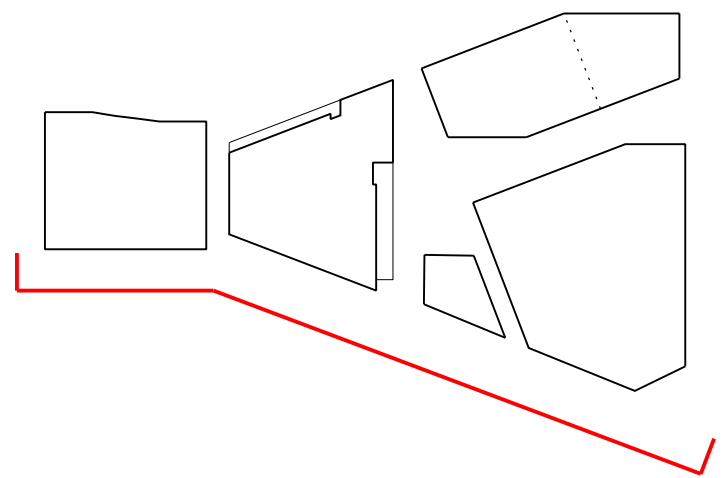


Revisions			By	Chk
\	210305	Issued for Planning	MB	GP
A	210305	Issued for Planning (no annotation)	MB	GP
B	210310	Issued for Planning	MB	GP
C	210310	Issued for Planning (no annotation)	MB	GP

Notes	
-----	Site Boundary
////	Soft spot for future labs tenant and kitchen extract

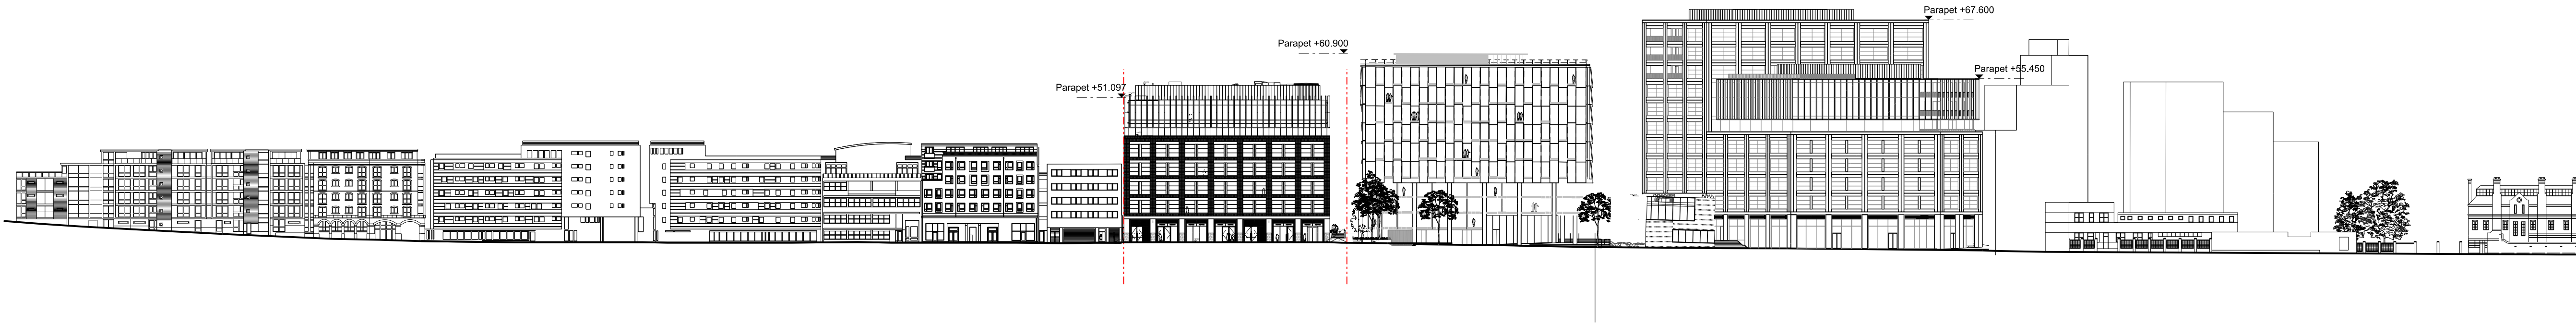

BENNETTS ASSOCIATES

1 Rawstorne Place, London EC1V 7NL
T +44(0)207 5203300 • www.bennettsassociates.com
E mail@bennettsassociates.com
For Bennetts Associates' electronic information issue disclaimer -
www.bennettsassociates.com/informationaldisclaimer/

Project Project No. 2004

UBB Building A Reef

Drawing Title
Proposed West Elevation
St Pancras Way

Drawing Number	Revision/Suitability
2004_P_304	C

Scale @ A3	Scale @A1	Revision Date
1 : 1500	1 : 750	210310
YY MM DD		