
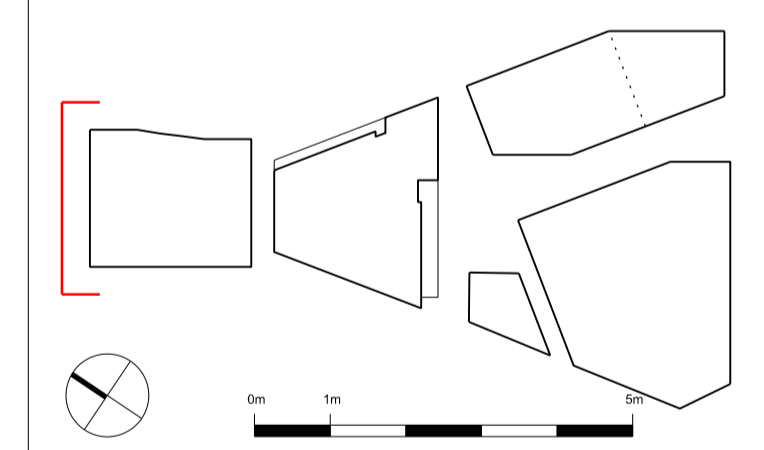


Revisions	By	Chk
A 210305 Issued For Planning (no annotation)	MB	GP
B 210310 Issued for Planning	MB	GP
C 210310 Issued for Planning (no annotation)	MB	GP

Notes	
	Site Boundary
	Soft spot for future labs tenant and kitchen extract

FACADE ALONG PARTY WALL WITH PANCRAS WAY CONTEXT

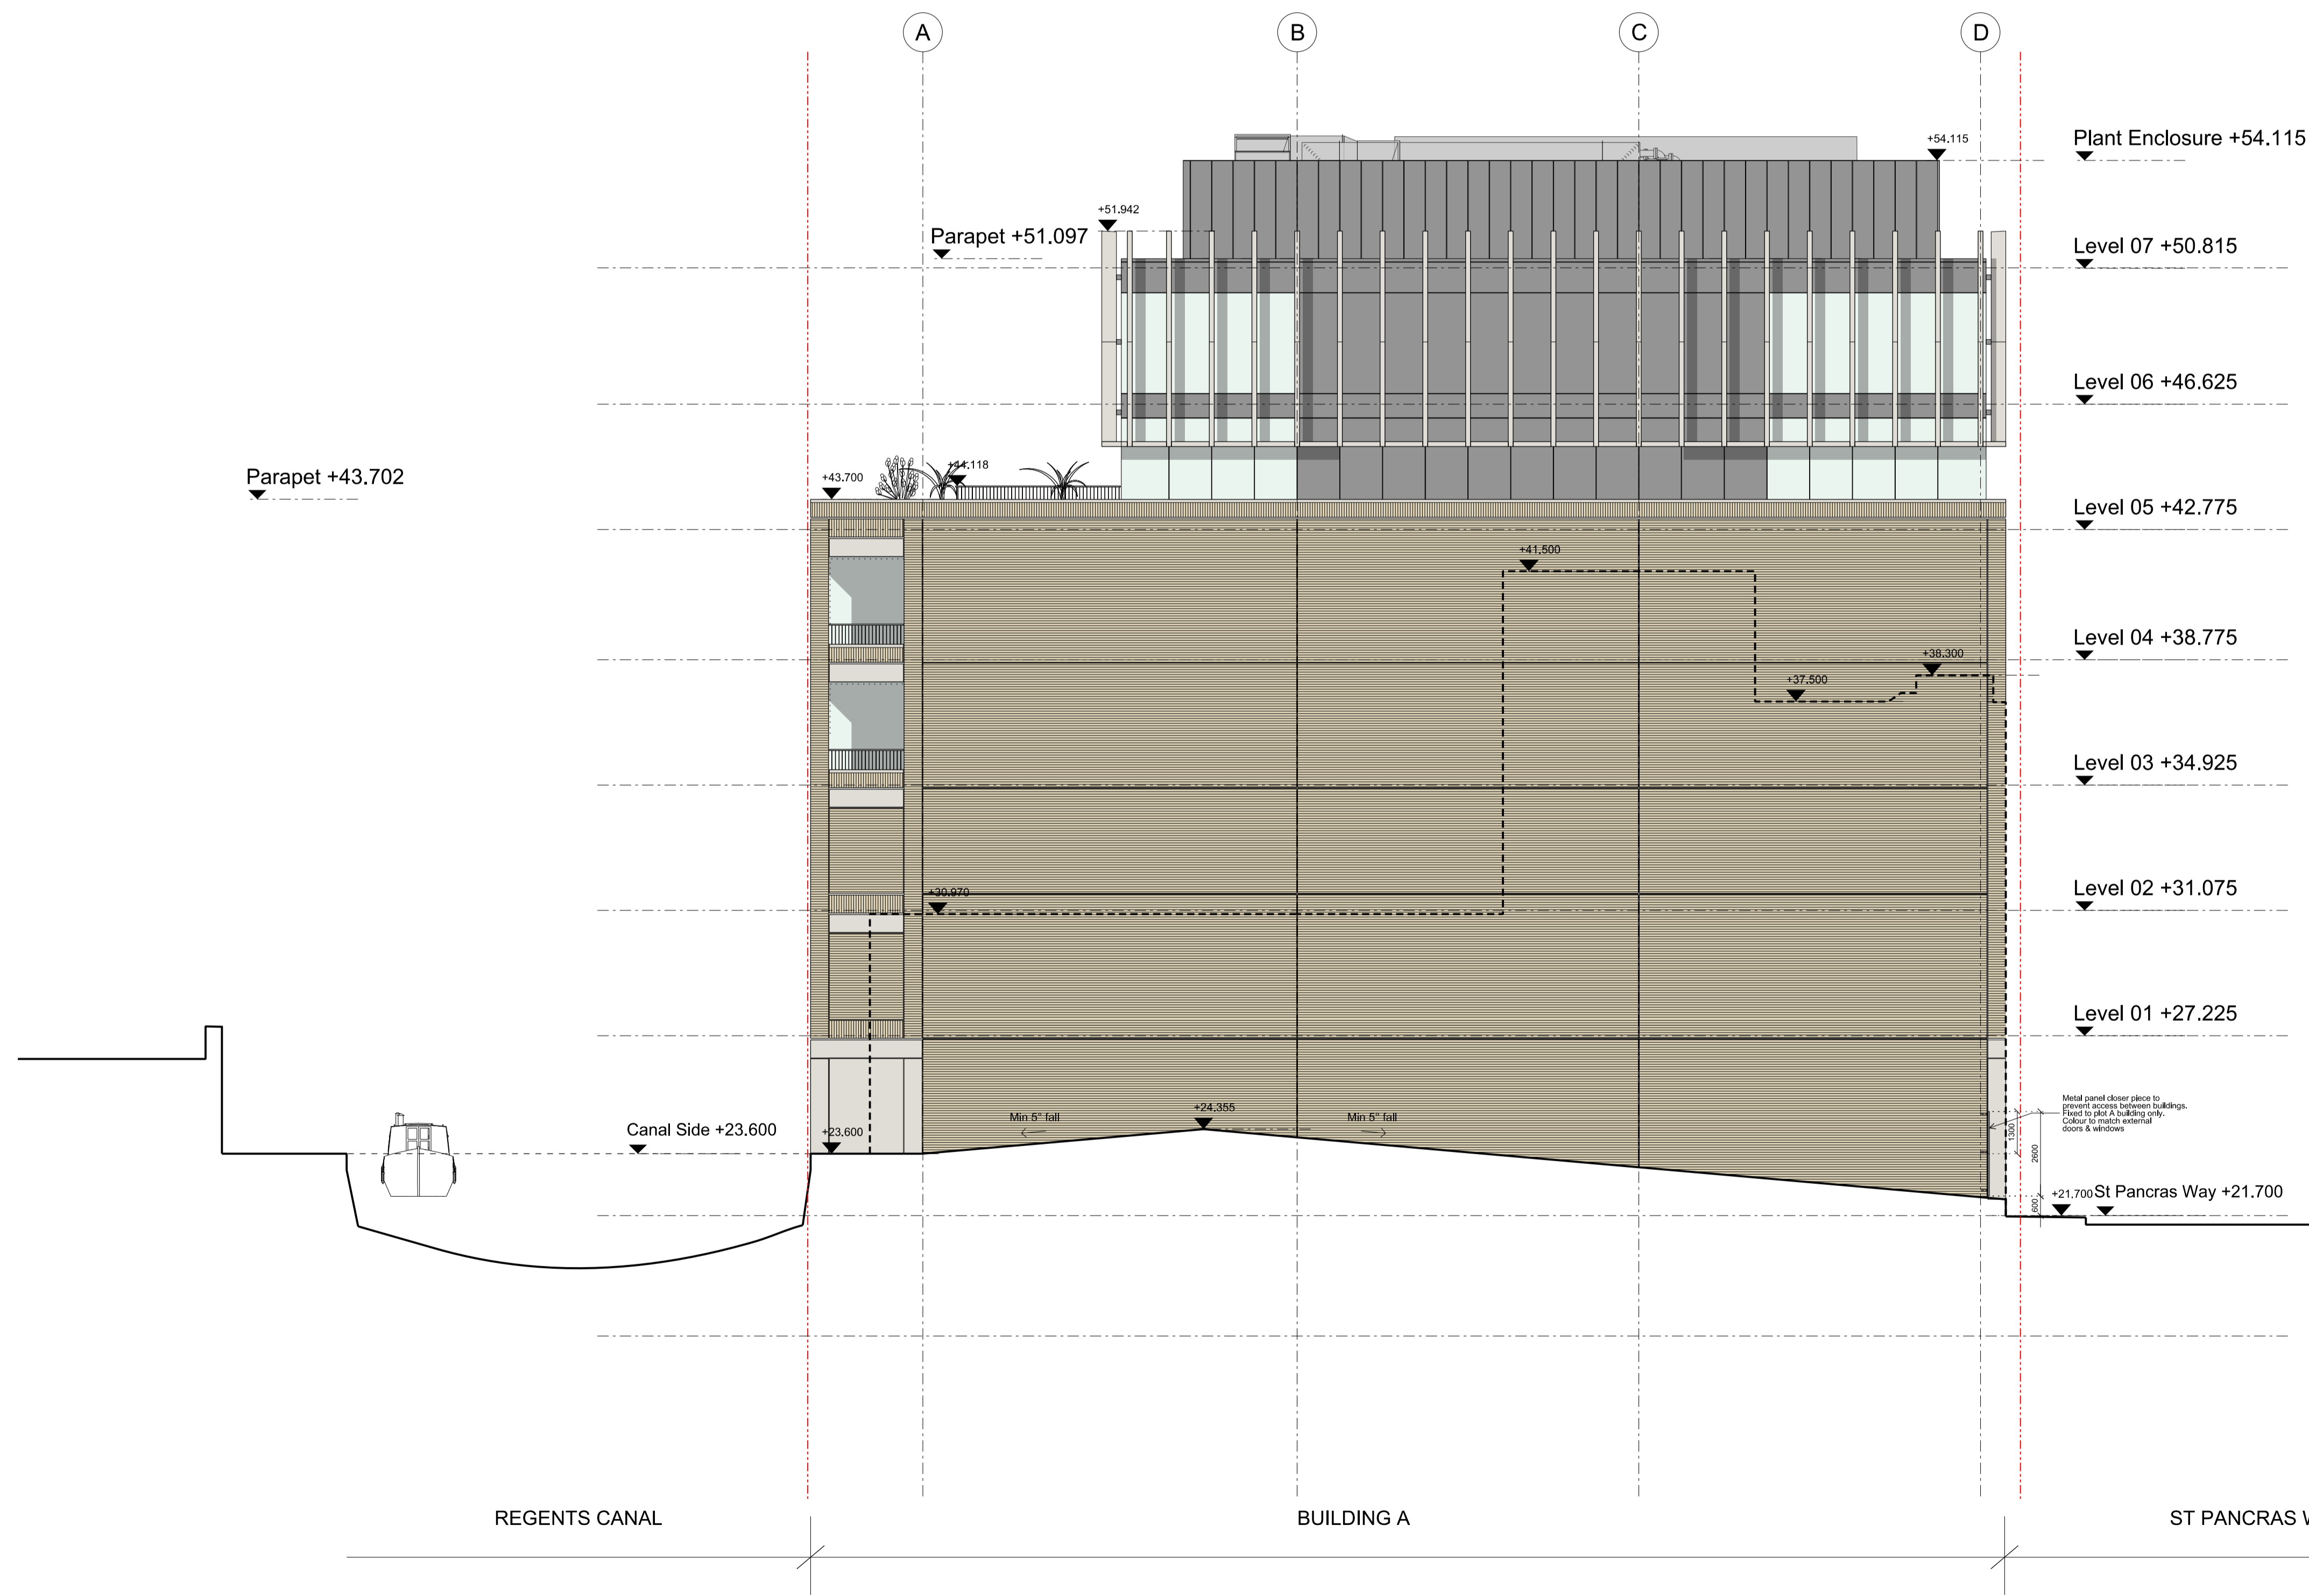

BENNETTS ASSOCIATES
 1 Rawstorne Place, London EC1V 7NL
 T +44(0)207 5203300 • www.bennettsassociates.com
 E mail@bennettsassociates.com
 For Bennetts Associates' electronic information issue disclaimer - www.bennettsassociates.com/informationaldisclaimer/

Project Project No. 2004
UBB Building A
 Reef
 Drawing Title
Building A
 Proposed North Elevation

Drawing Number	Revision/Suitability
2004_P_311	C
Scale @ A3 1 : 250	Scale @A1 1 : 125
Revision Date 210310	YY MM DD YY MM DD