
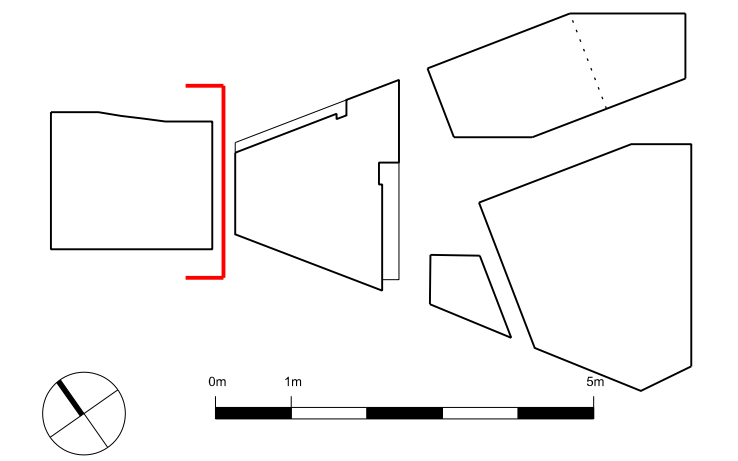


Revisions			By	Chk
\	210305	Issued For Planning	MB	GP
A	210305	Issued For Planning (no annotation)	MB	GP
B	210310	Issued for Planning	MB	GP
C	210310	Issued for Planning (no annotation)	MB	GP

Notes	
---	Site Boundary
▨	Soft spot for future labs tenant and kitchen extract

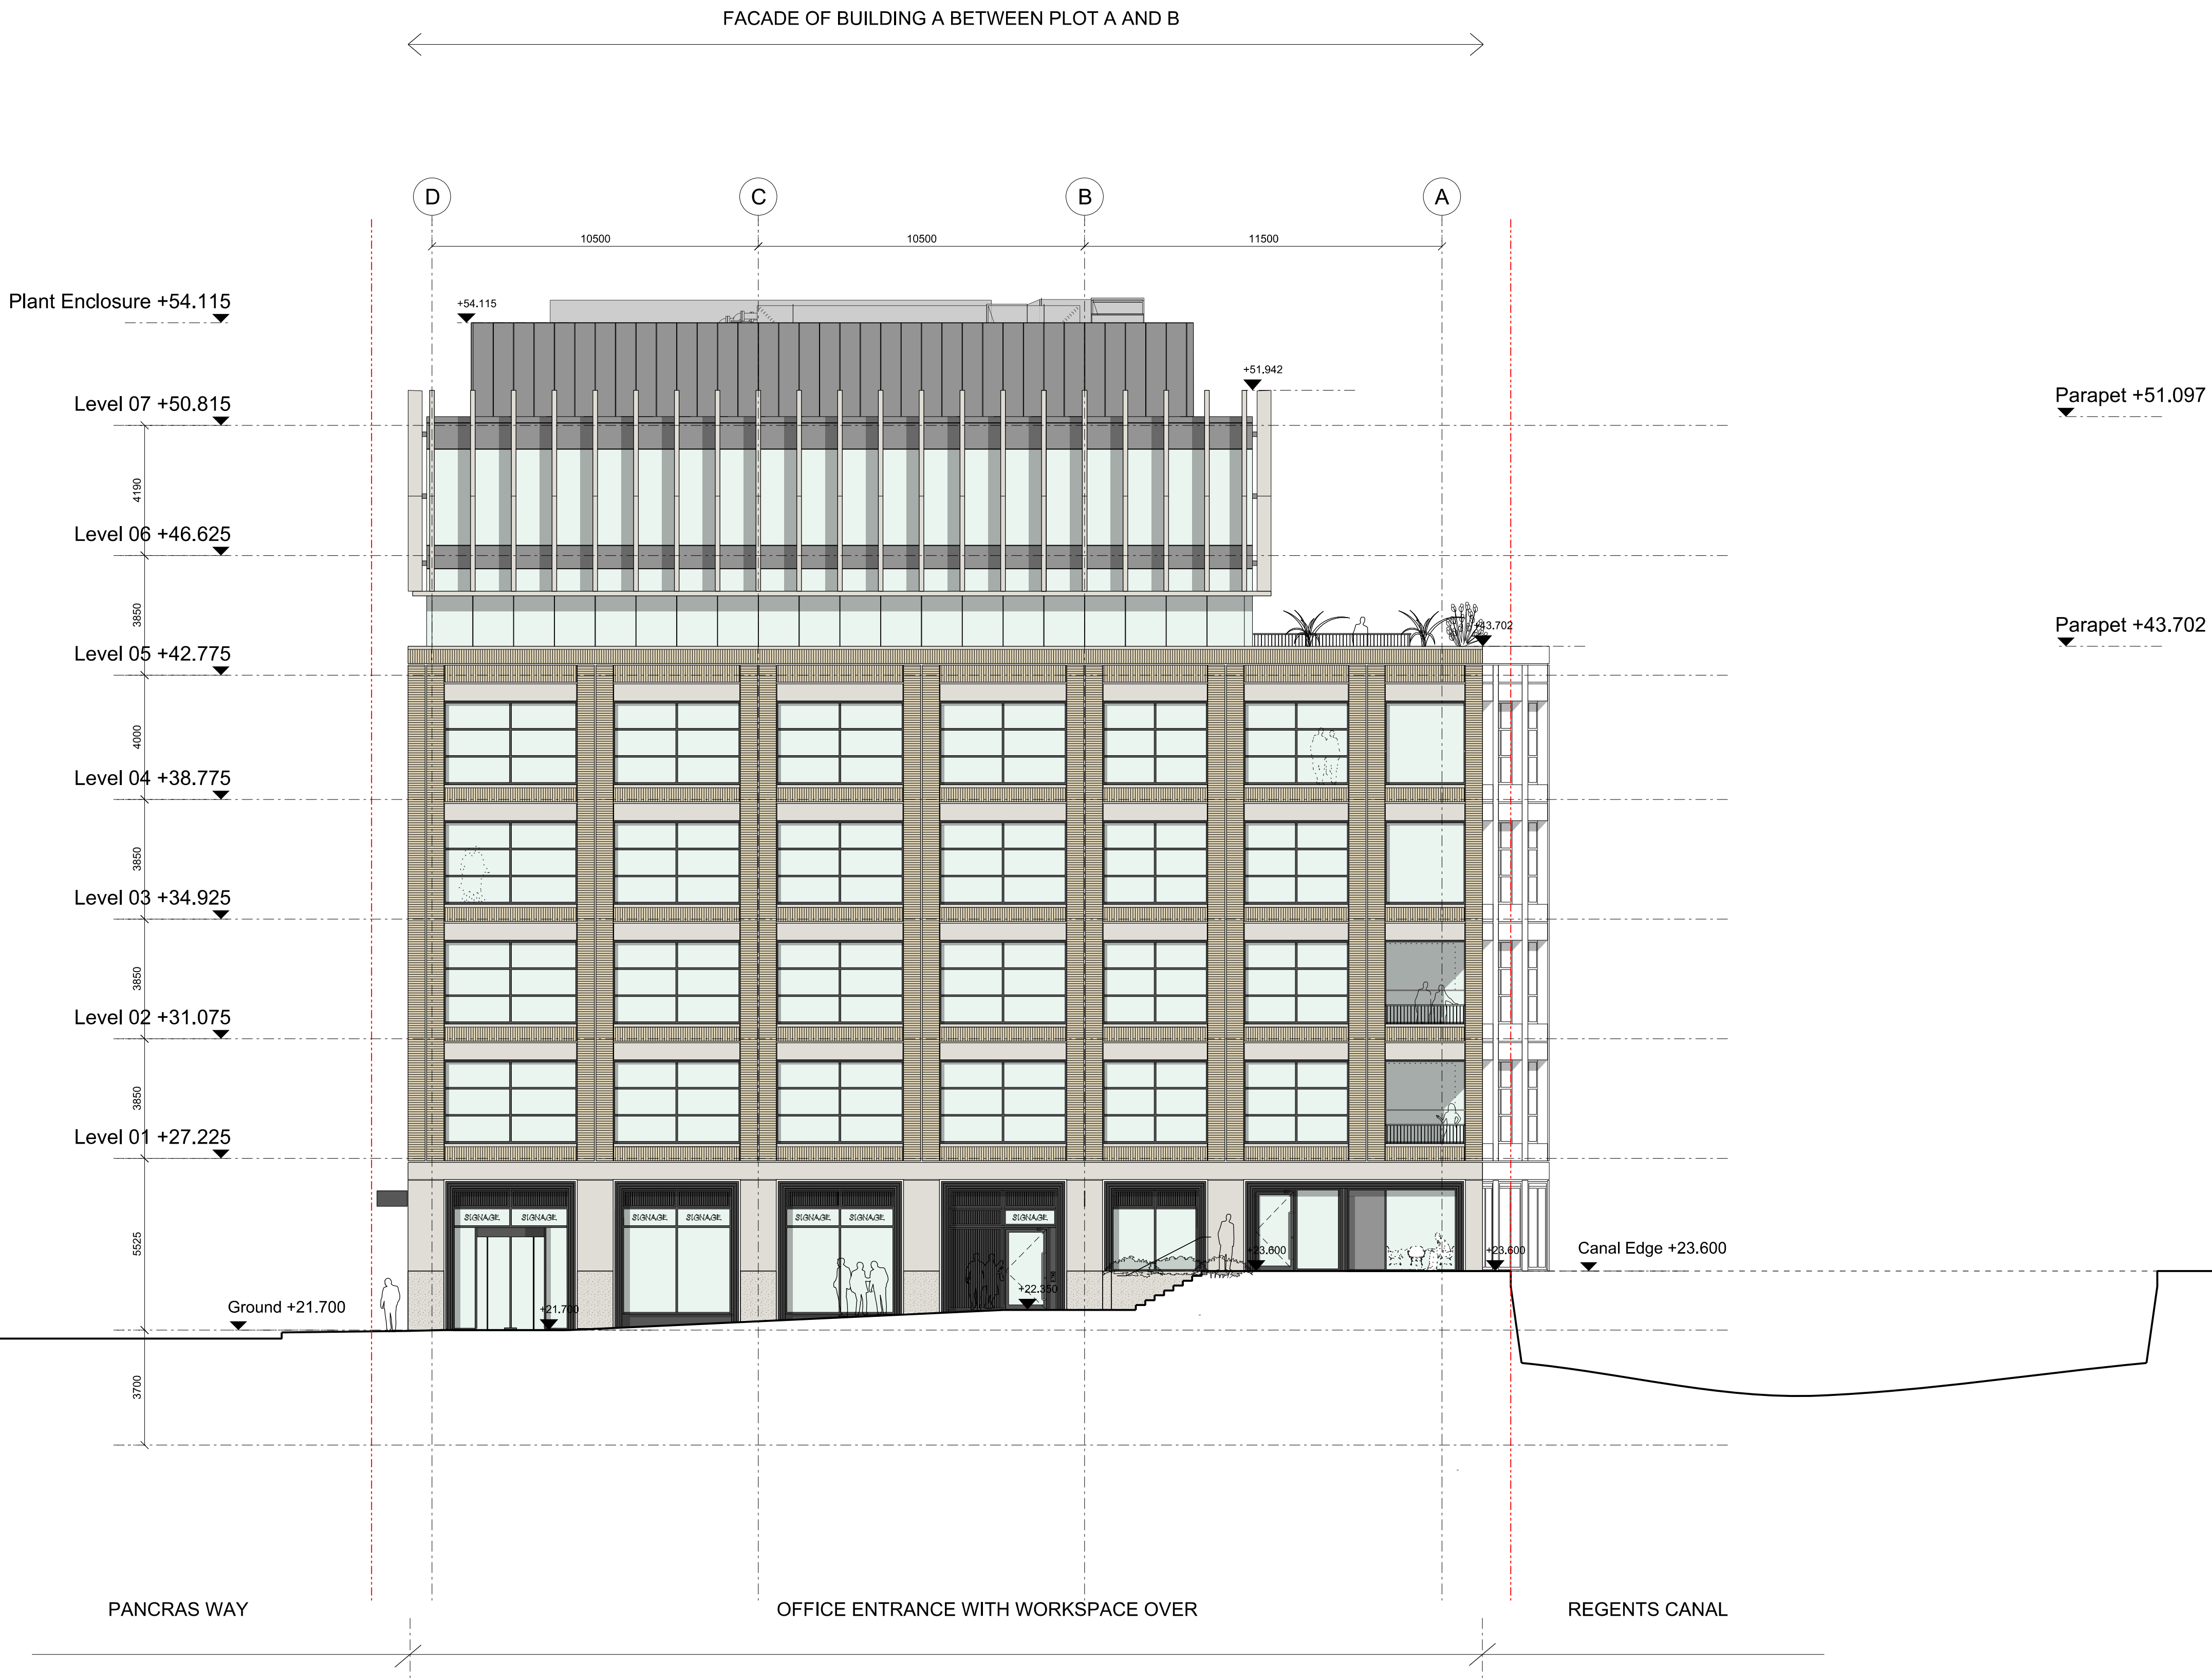

**BENNETTS ASSOCIATES**

1 Rawstorne Place, London EC1V 7NL  
T +44(0)207 5203300 • www.bennettsassociates.com  
E mail@bennettsassociates.com  
For Bennetts Associates' electronic information issue disclaimer -  
www.bennettsassociates.com/information/disclaimer/

Project Project No. 2004  
**UBB Building A**  
Reef

Drawing Title  
**Building A**  
Proposed South Elevation

Drawing Number Revision/Suitability  
**2004\_P\_313** C

Scale @ A3 Scale @A1 Revision Date  
1 : 250 1 : 125 210310  
YY MM DD