



05001M2M

1:50

FELIXDB

12 Chichester Road
London NW6 5QN

t. 07966264656
felix@felixdb.co.uk

drawing no. FDB-15BC-A001

title: LOCATION AND BLOCK PLAN

project: 15 BROCAS CLOSE NW3 3LD




date: 05/03/2021 20:27:23

revision no.

drawn by: F.P

scale: 1:1250@A3, 1:500@A3

dimensions to be checked on site before construction

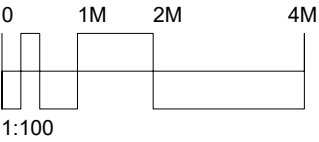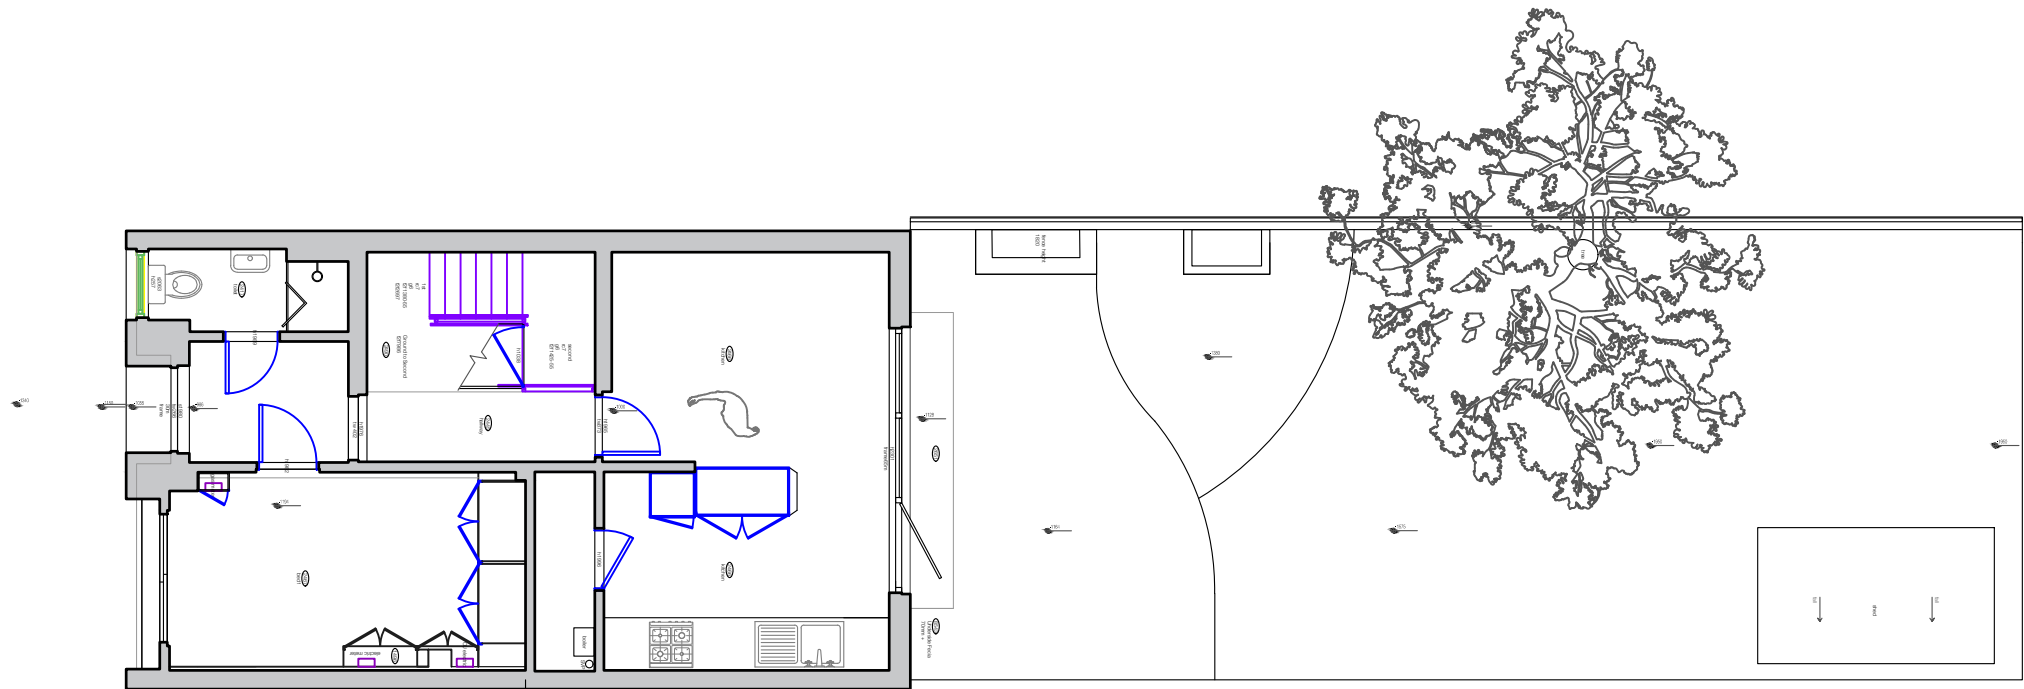
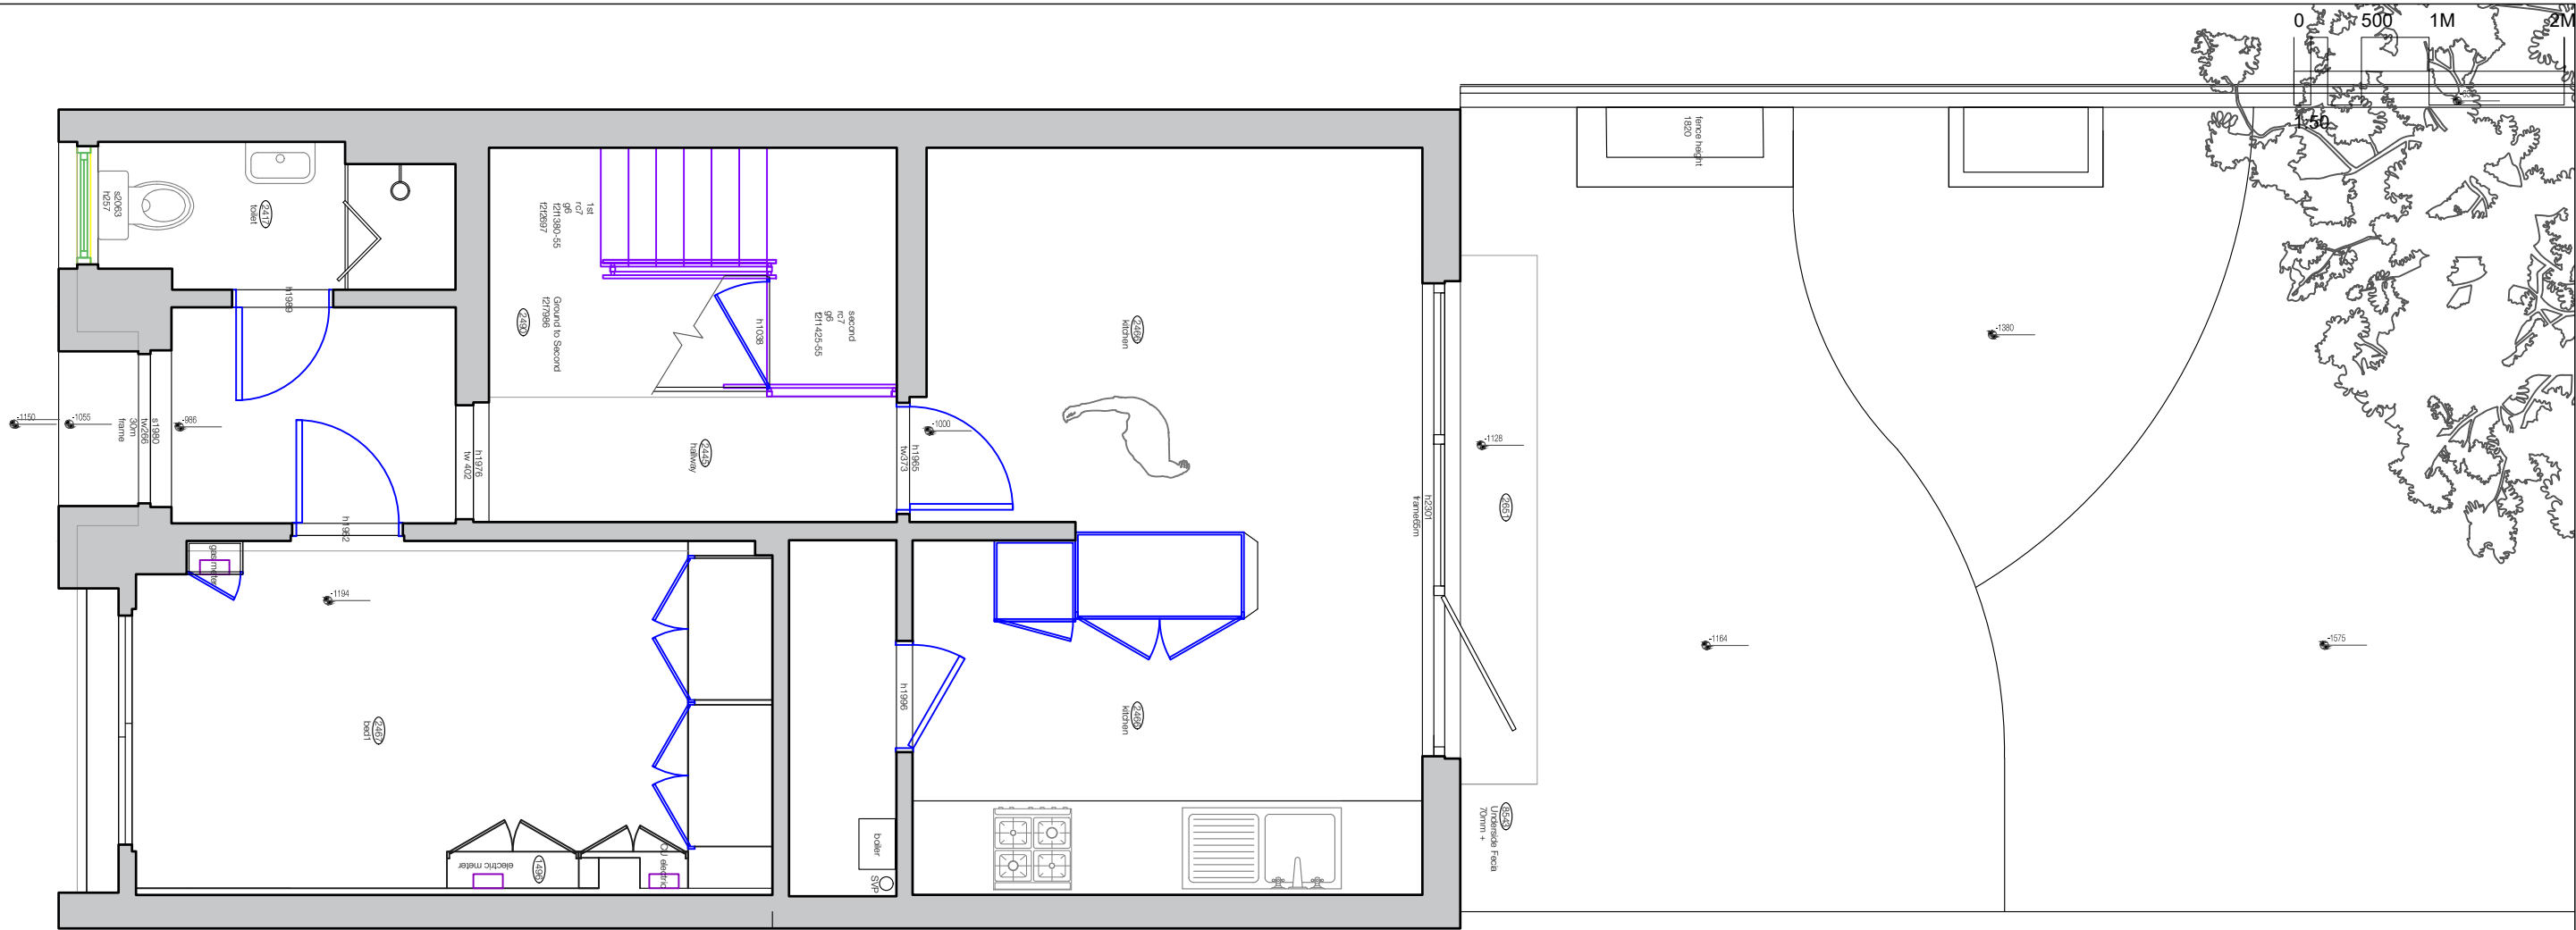


FELIXDB

12 Chichester Road
London NW6 5QN
t. 07966264656
felix@felixdb.co.uk

drawing no.	FDB-15BC-A102
title:	PROPOSED GROUND FLOOR
project:	15 BROCAS CLOSE NW3 3LD
date:	05/03/2021 20:27:25
revision no.	
drawn by:	F.P
scale:	1:50@A3

dimensions to be checked on site before construction

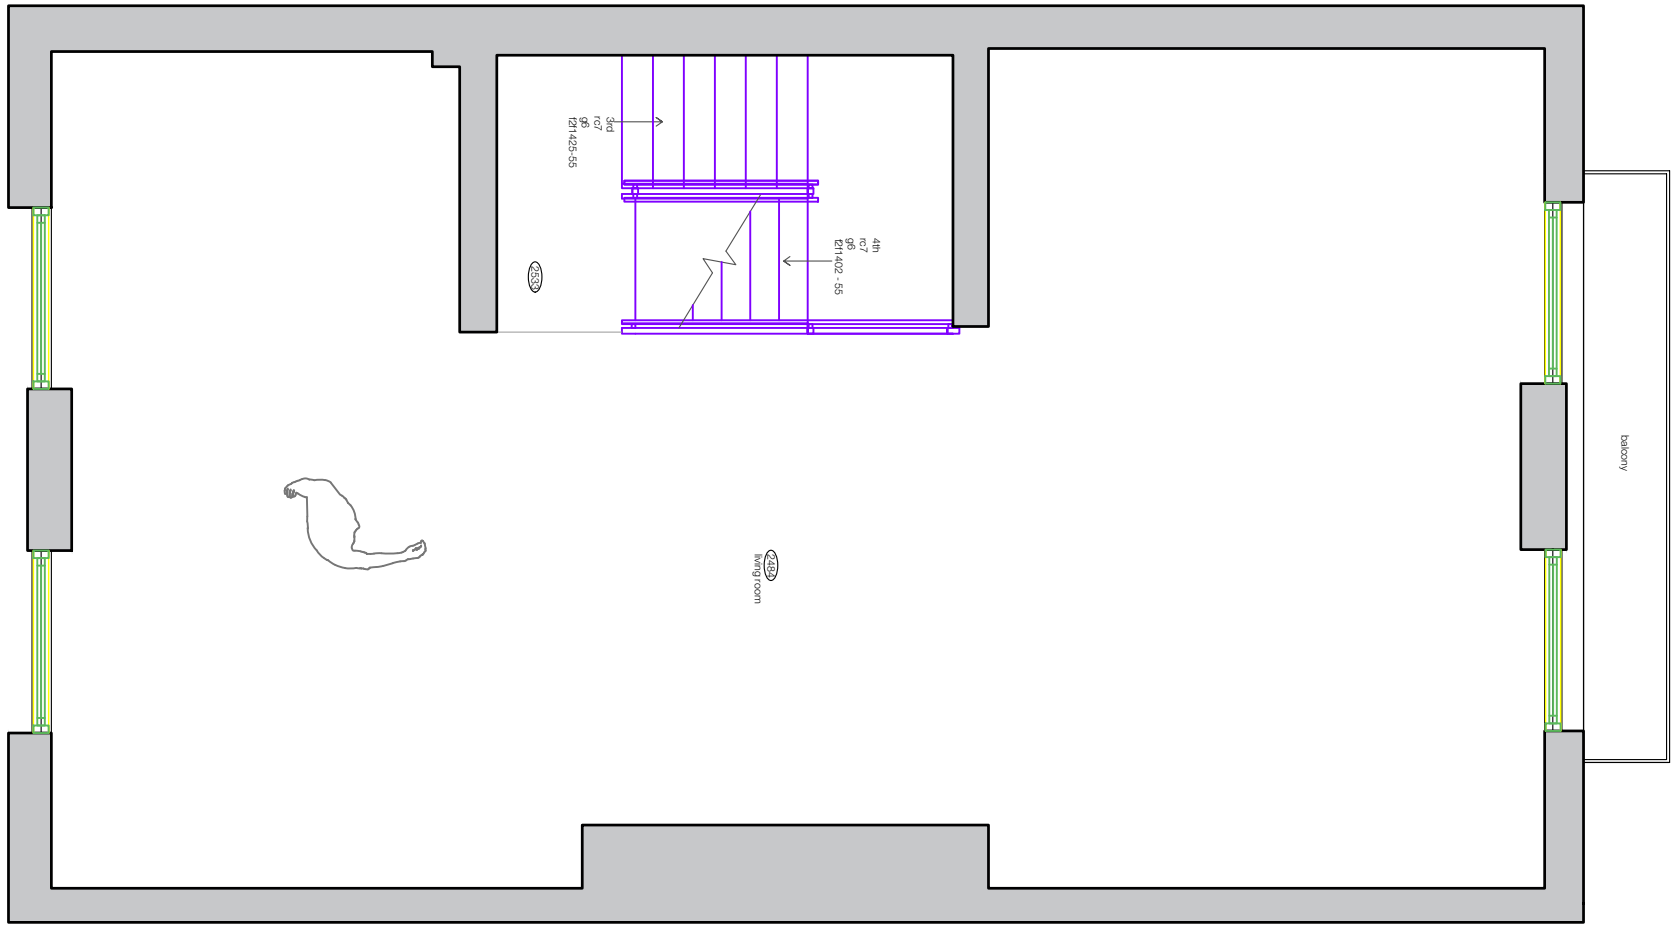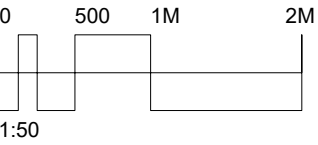

FELIXDB


12 Chichester Road
London NW6 5QN

t. 07966264656



felix@felixdb.co.uk

drawing no.	FDB-15BC-A103
title:	PROPOSED 1ST FLOOR
project:	15 BROCAS CLOSE NW3 3LD
date:	05/03/2021 20:27:26
revision no.	
drawn by:	F.P
scale:	1:50@A3

dimensions to be checked on site before construction

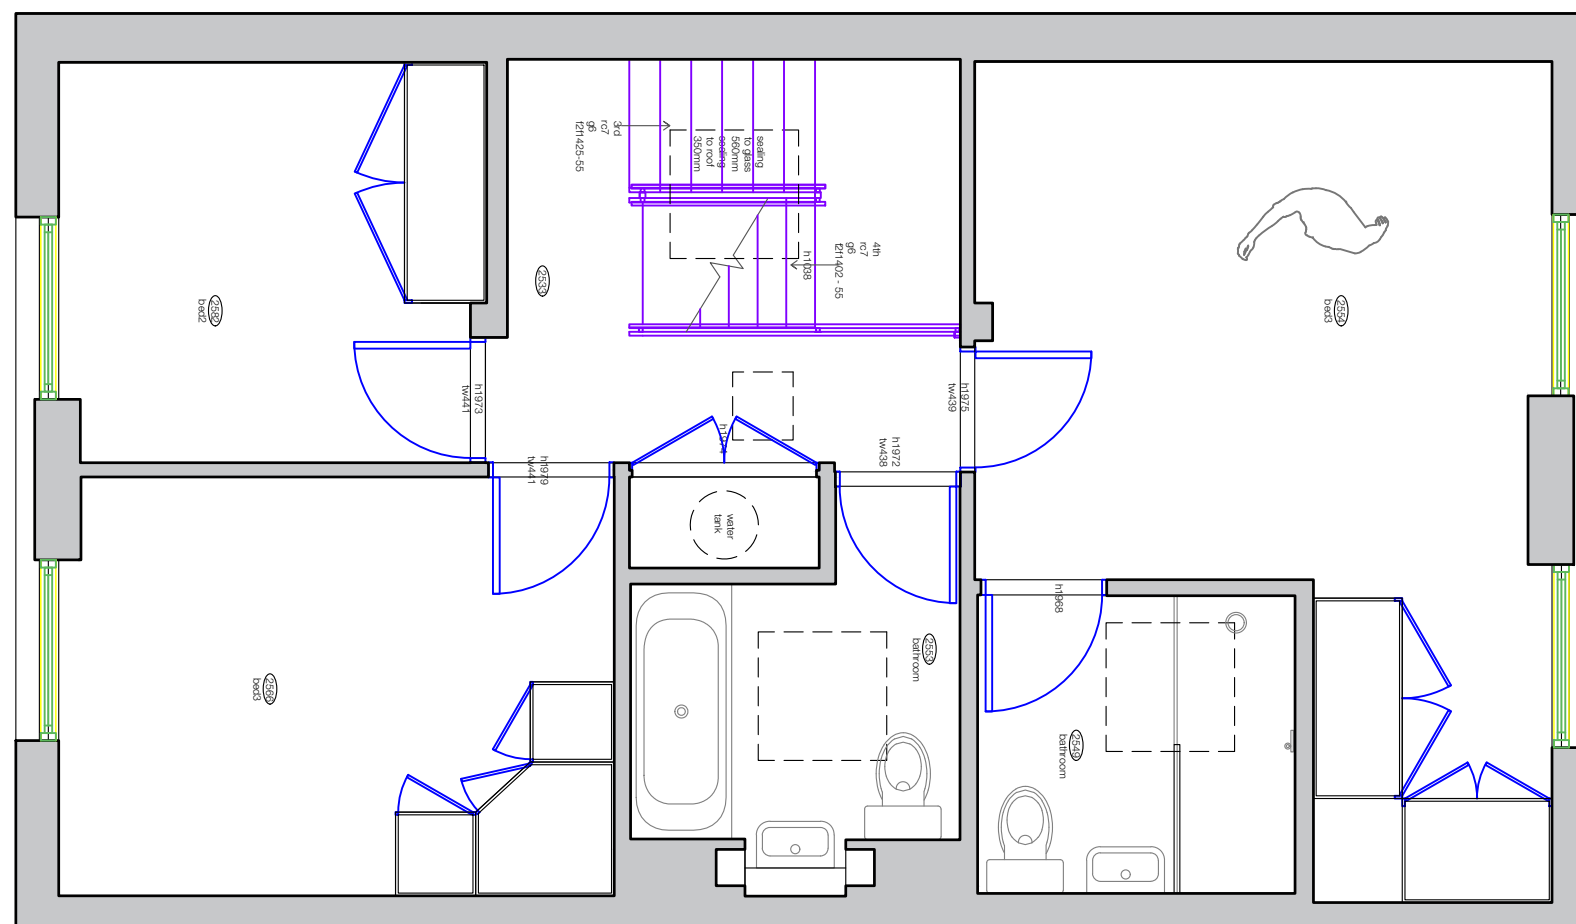

dimensions to be checked on site before construction

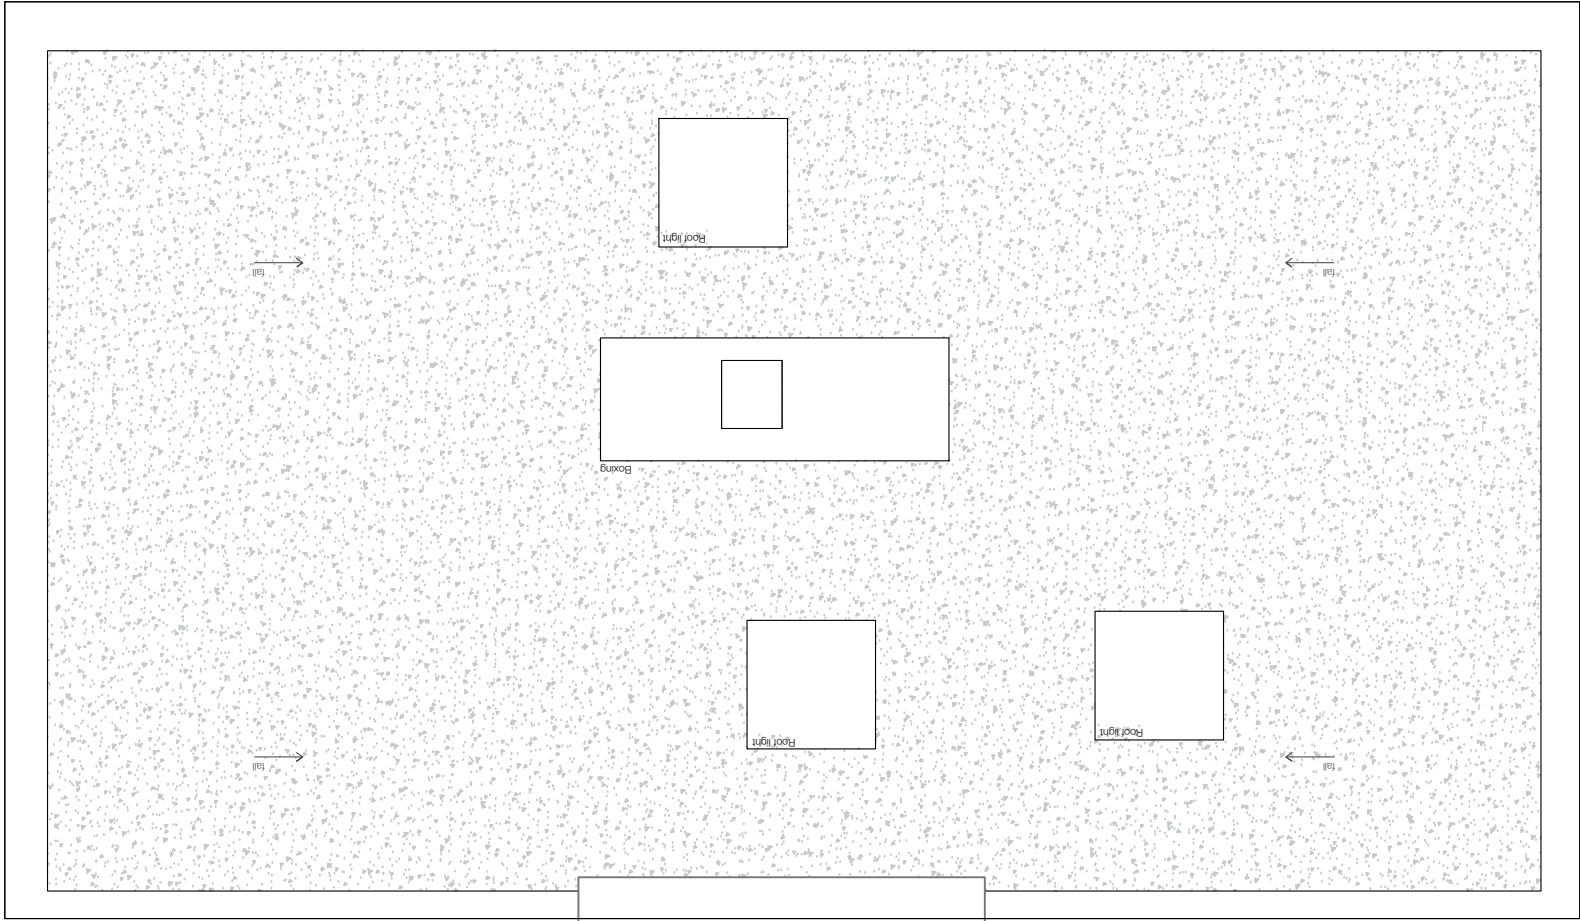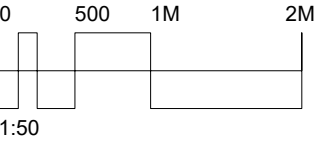

FELIXDB



12 Chichester Road
London NW6 5QN

t. 07966264656

felix@felixdb.co.uk

drawing no.	FDB-15BC-A 106
title:	EXISTING ROOF
project:	15 BROCAS CLOSE NW3 3LD
date:	05/03/2021 20:27:28
revision no.	
drawn by:	F.P
scale:	1:50@A3

dimensions to be checked on site before construction

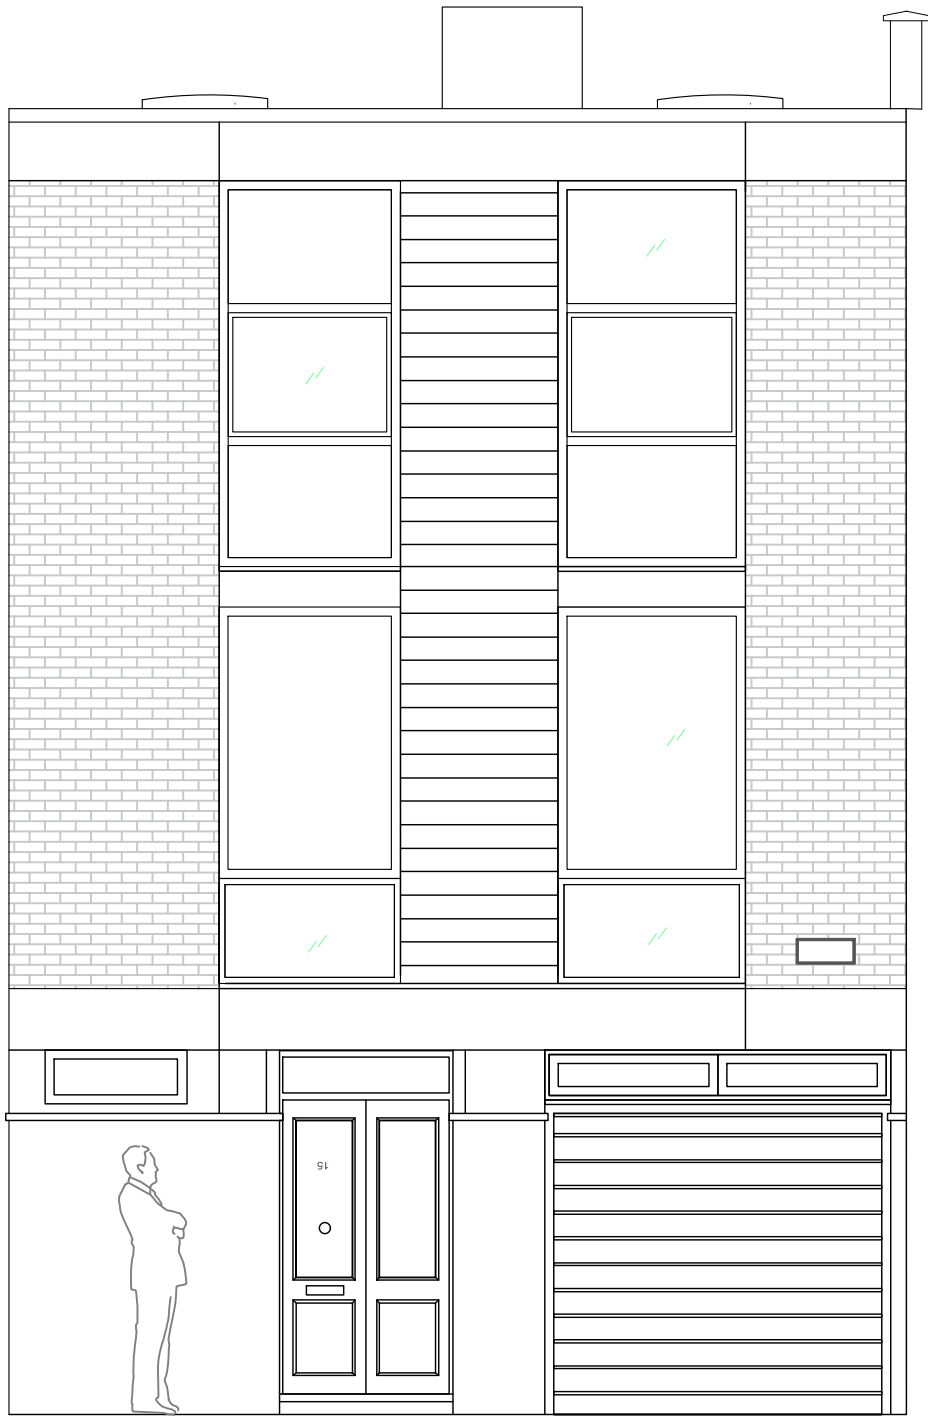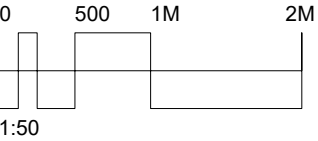

FELIXDB


12 Chichester Road
London NW6 5QN

t. 07966264656

felix@felixdb.co.uk

drawing no.	FDB-15BC-A301
title:	EXISTING FRONT ELEVATION
project:	15 BROCAS CLOSE NW3 3LD
date:	05/03/2021 20:27:29
revision no.	
drawn by:	F.P
scale:	1:50@A3

dimensions to be checked on site before construction

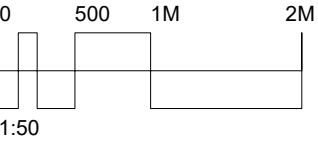

FELIXDB



12 Chichester Road
London NW6 5QN

t. 07966264656

felix@felixdb.co.uk

drawing no.	FDB-15BC-A 302
title:	EXISTING REAR ELEVATION
project:	15 BROCAS CLOSE NW3 3LD
date:	05/03/2021 20:27:29
revision no.	
drawn by:	F.P
scale:	1:50@A3

dimensions to be checked on site before construction

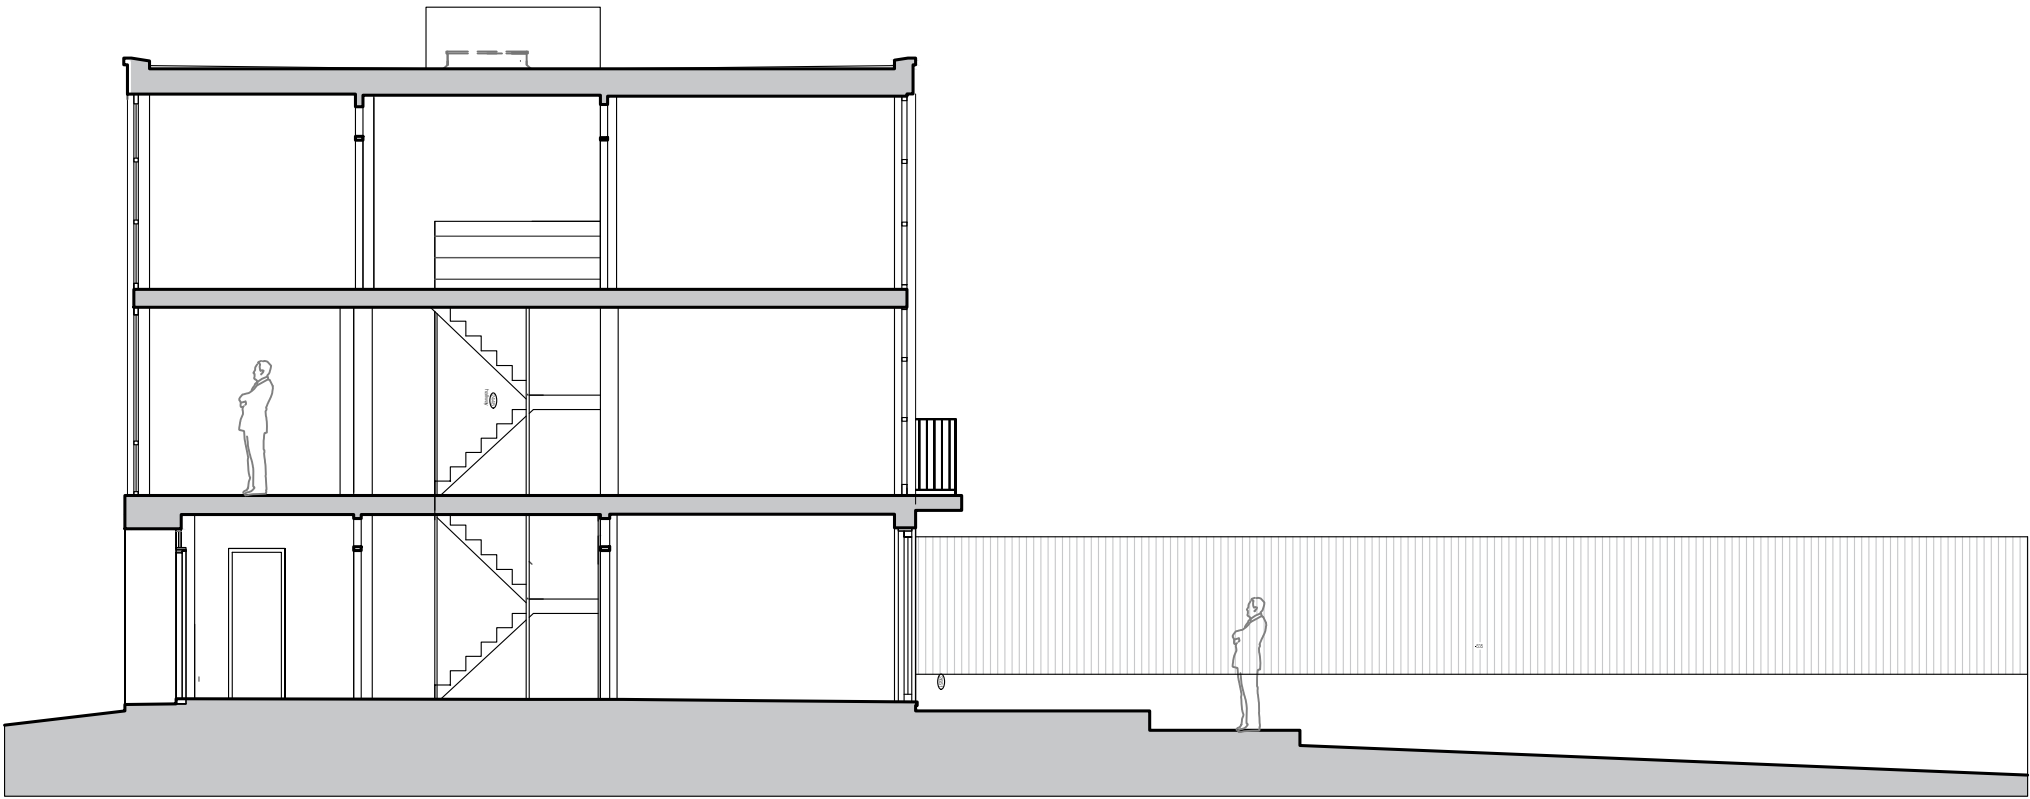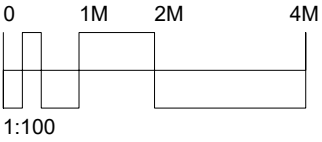

FELIXDB

12 Chichester Road
London NW6 5QN

t. 07966264656

felix@felixdb.co.uk

drawing no.	FDB-15BC-A401
title:	EXISTING SECTION AA
project:	15 BROCAS CLOSE NW3 3LD
date:	05/03/2021 20:27:30
revision no.	
drawn by:	F.P
scale:	1:100@A3

dimensions to be checked on site before construction



rear elevation facing south



rear elevation facing south



front elevation facing north

FELIXDB

12 Chichester Road
London NW6 5QN
t. 07966264656
felix@felixdb.co.uk

drawing no.	FDB-15BC-A601
title:	PHOTOGRAPHS
project:	15 BROCAS CLOSE NW3 3LD
date:	05/03/2021 20:27:31
revision no.	
drawn by:	F.P
scale:	1:50@A3

dimensions to be checked on site before construction