
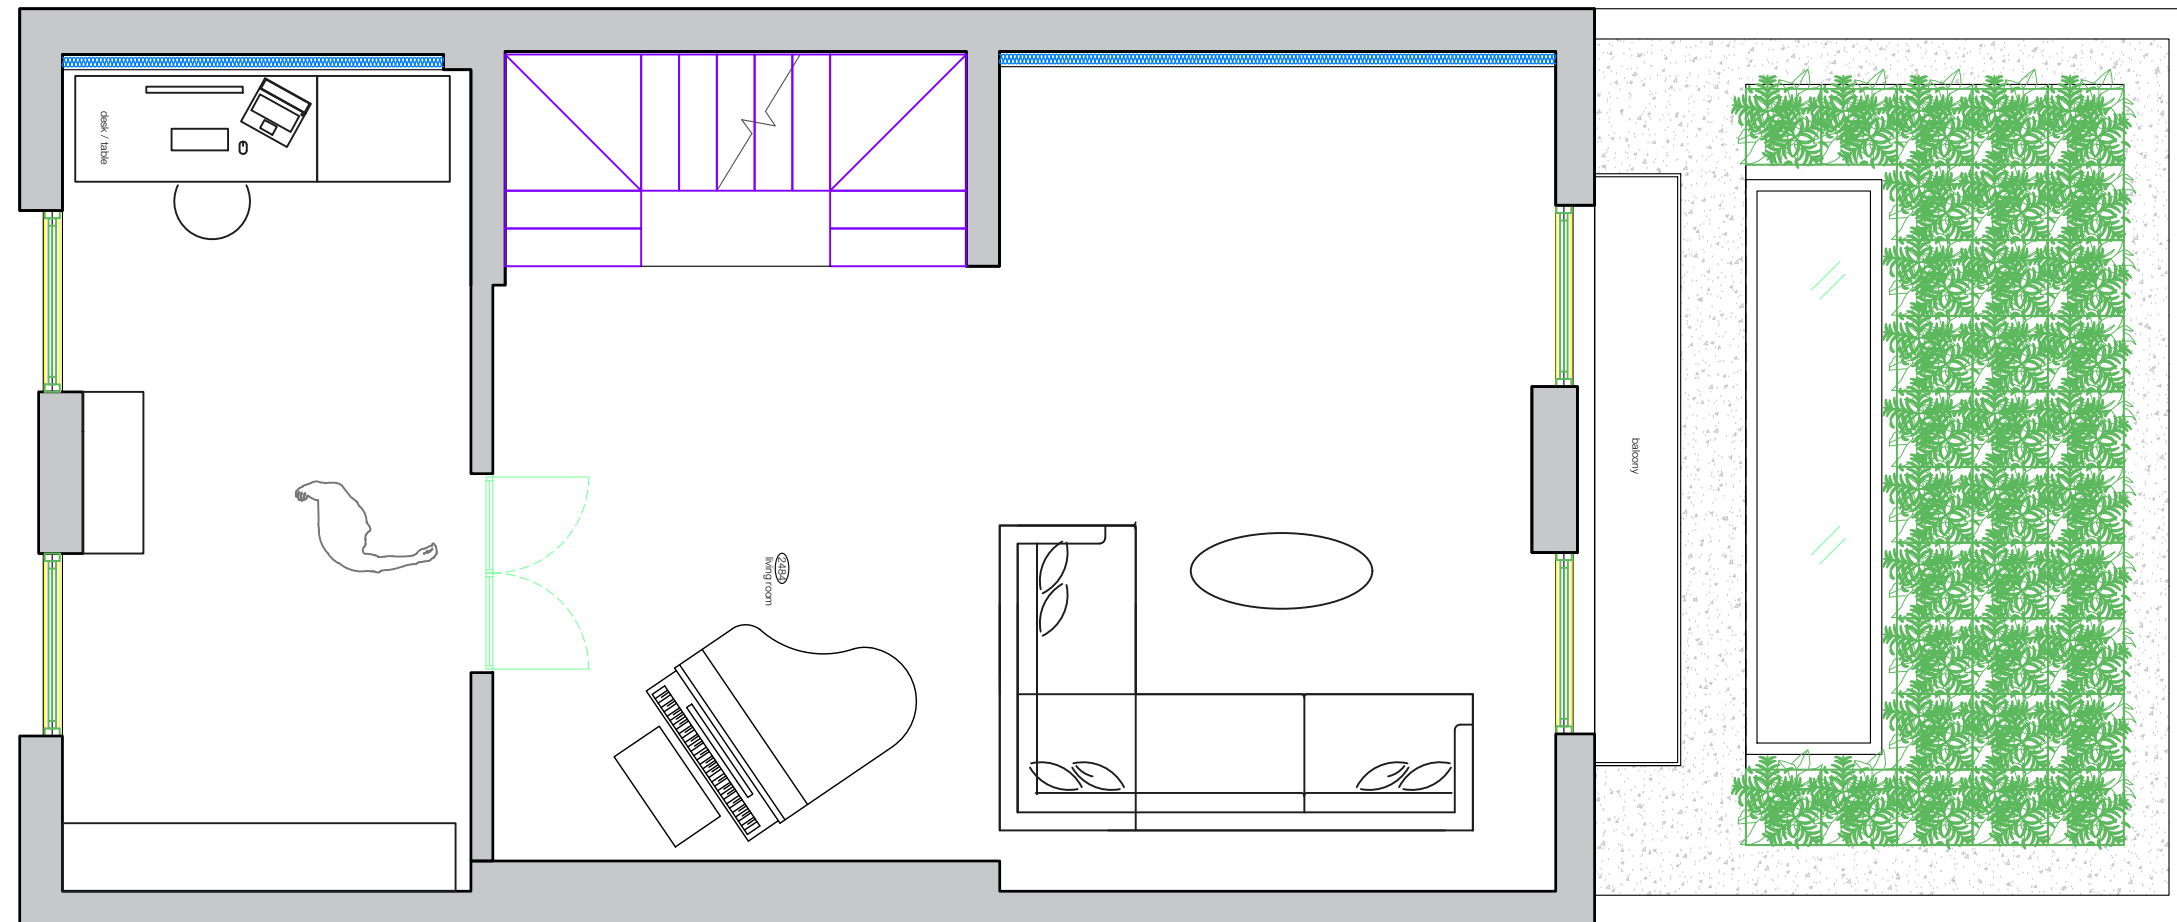


FELIXDB

12 Chichester Road
 London NW6 5QN
 t. 07966264656
 felix@felixdb.co.uk

drawing no.	FDB-15BC-A 202
title:	PROPOSED GROUND FLOOR
project:	15 BROCAS CLOSE NW3 3LD
date:	05/03/2021 20:13:53
revision no.	
drawn by:	F.P
scale:	1:50@A3

dimensions to be checked on site before construction

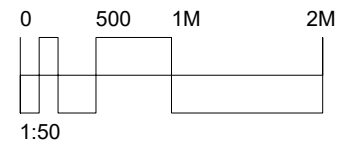

FELIXDB



12 Chichester Road
London NW6 5QN

t. 07966264656

felix@felixdb.co.uk

drawing no.	FDB-15BC-A203
title:	PROPOSED 1ST FLOOR
project:	15 BROCAS CLOSE NW3 3LD
date:	05/03/2021 20:13:54
revision no.	
drawn by:	F.P
scale:	1:50@A3

dimensions to be checked on site before construction

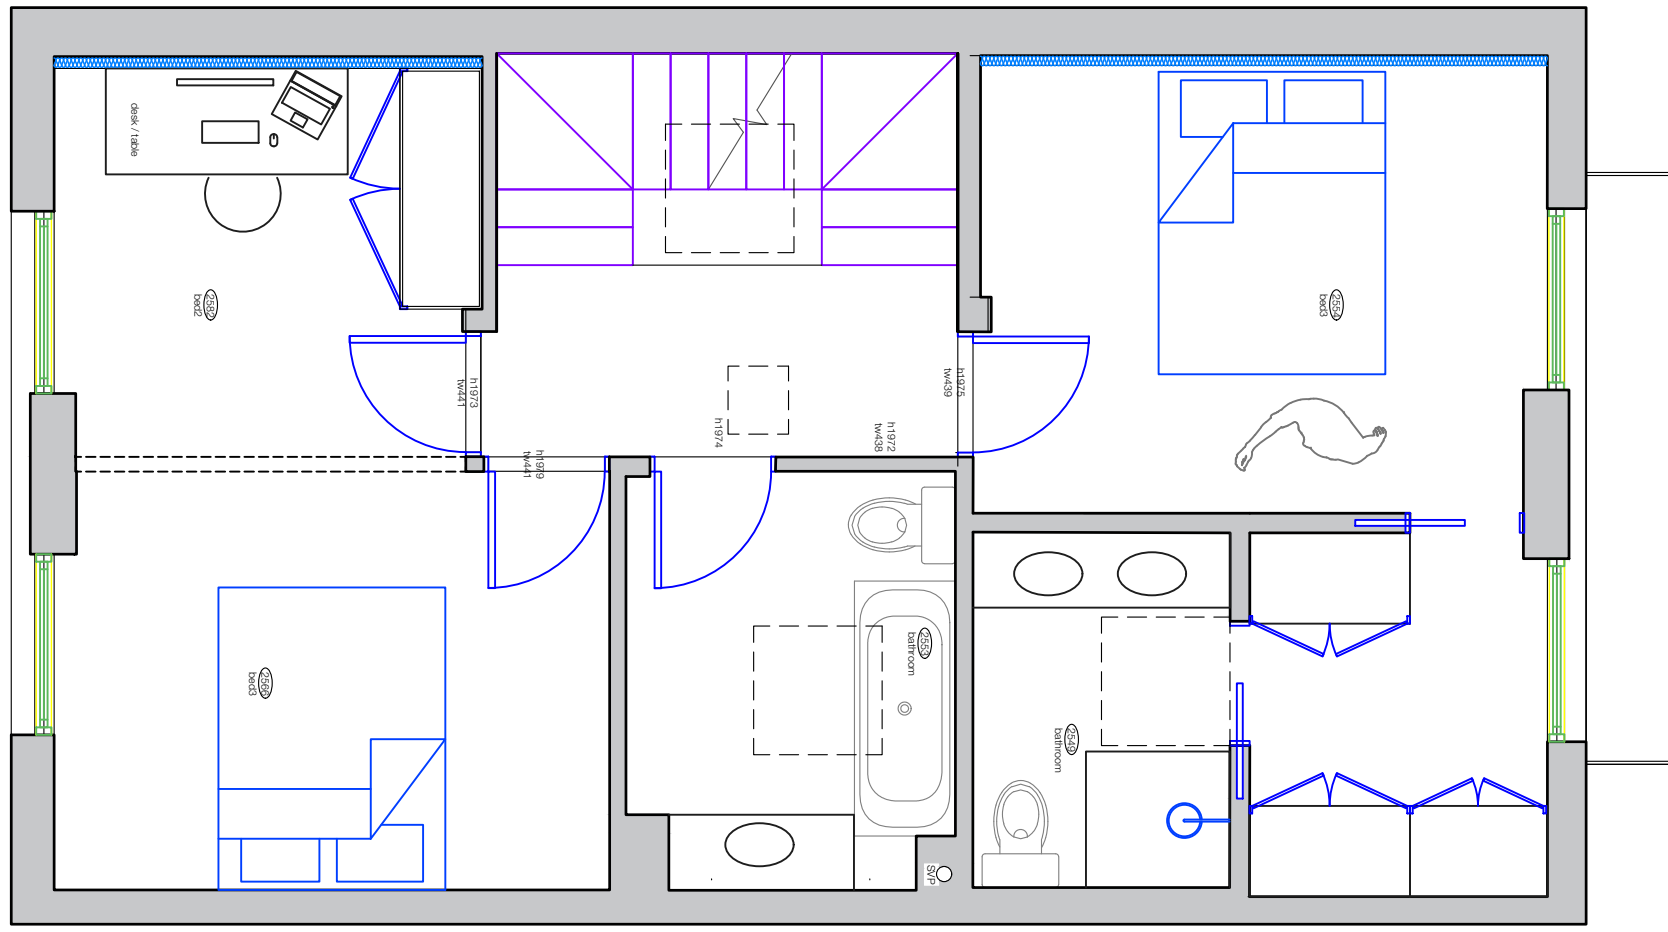
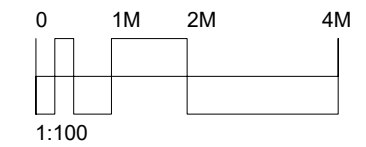


FELIXDB

12 Chichester Road
 London NW6 5QN
 t. 07966264656
 felix@felixdb.co.uk

drawing no.	FDB-15BC-A204
title:	PROPOSED 2ND FLOOR
project:	15 BROCAS CLOSE NW3 3LD
date:	05/03/2021 20:13:56
revision no.	
drawn by:	F.P
scale:	1:100@A3

dimensions to be checked on site before construction

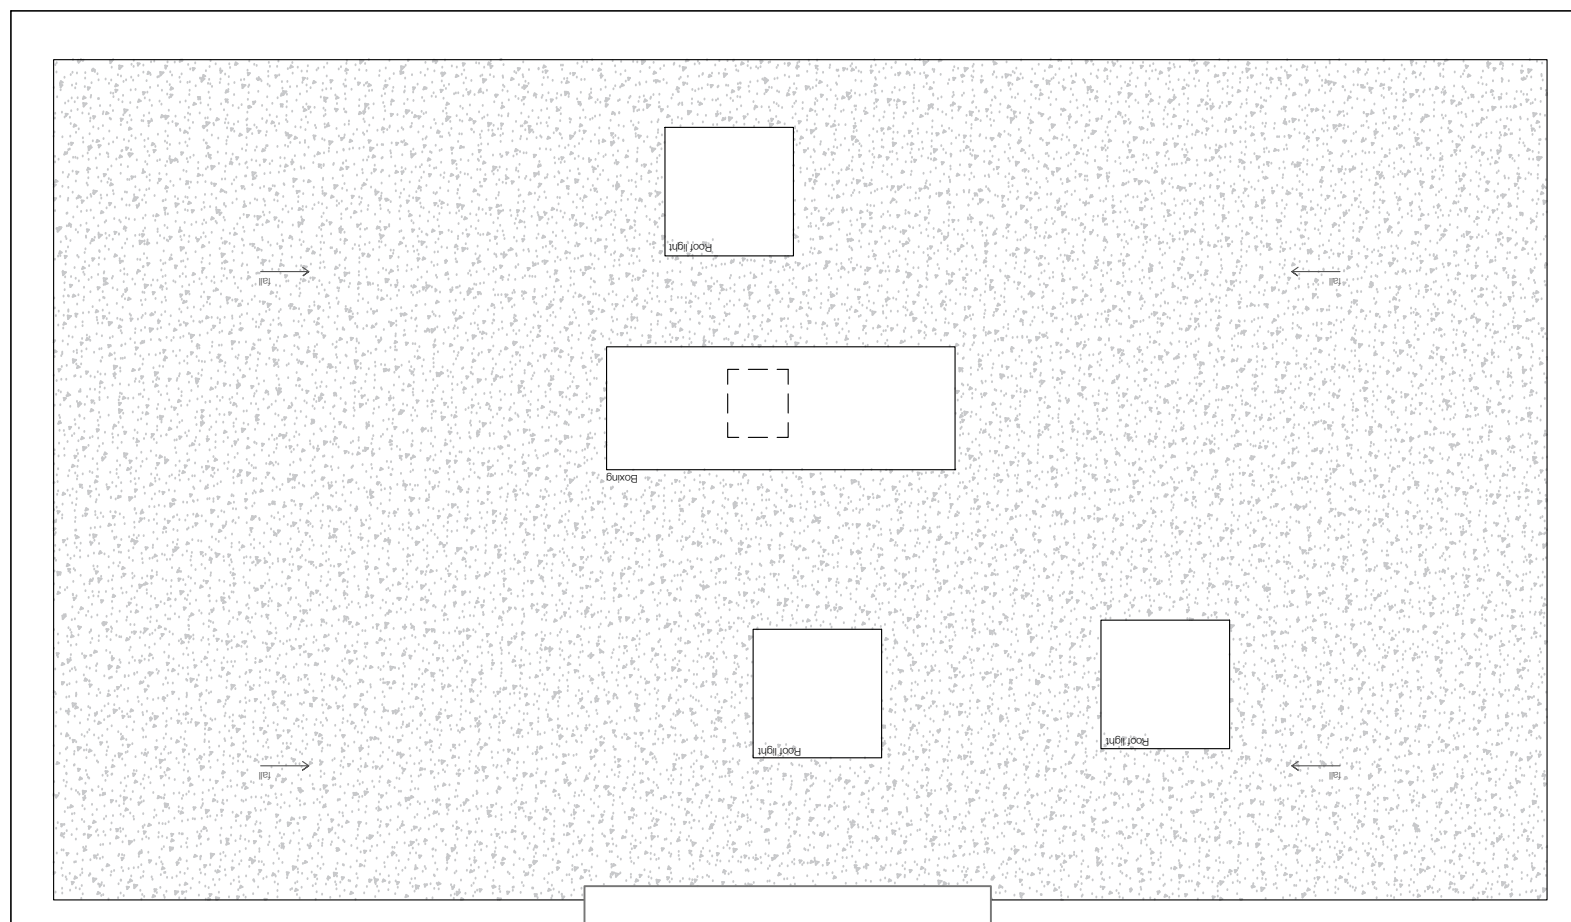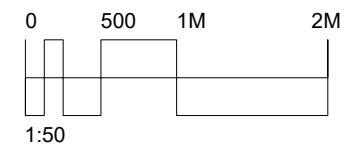

FELIXDB



12 Chichester Road
London NW6 5QN

t. 07966264656

felix@felixdb.co.uk

drawing no.	FDB-15BC-A206
title:	PROPOSED ROOF
project:	15 BROCAS CLOSE NW3 3LD
date:	05/03/2021 20:13:57
revision no.	
drawn by:	F.P
scale:	1:50@A3

dimensions to be checked on site before construction

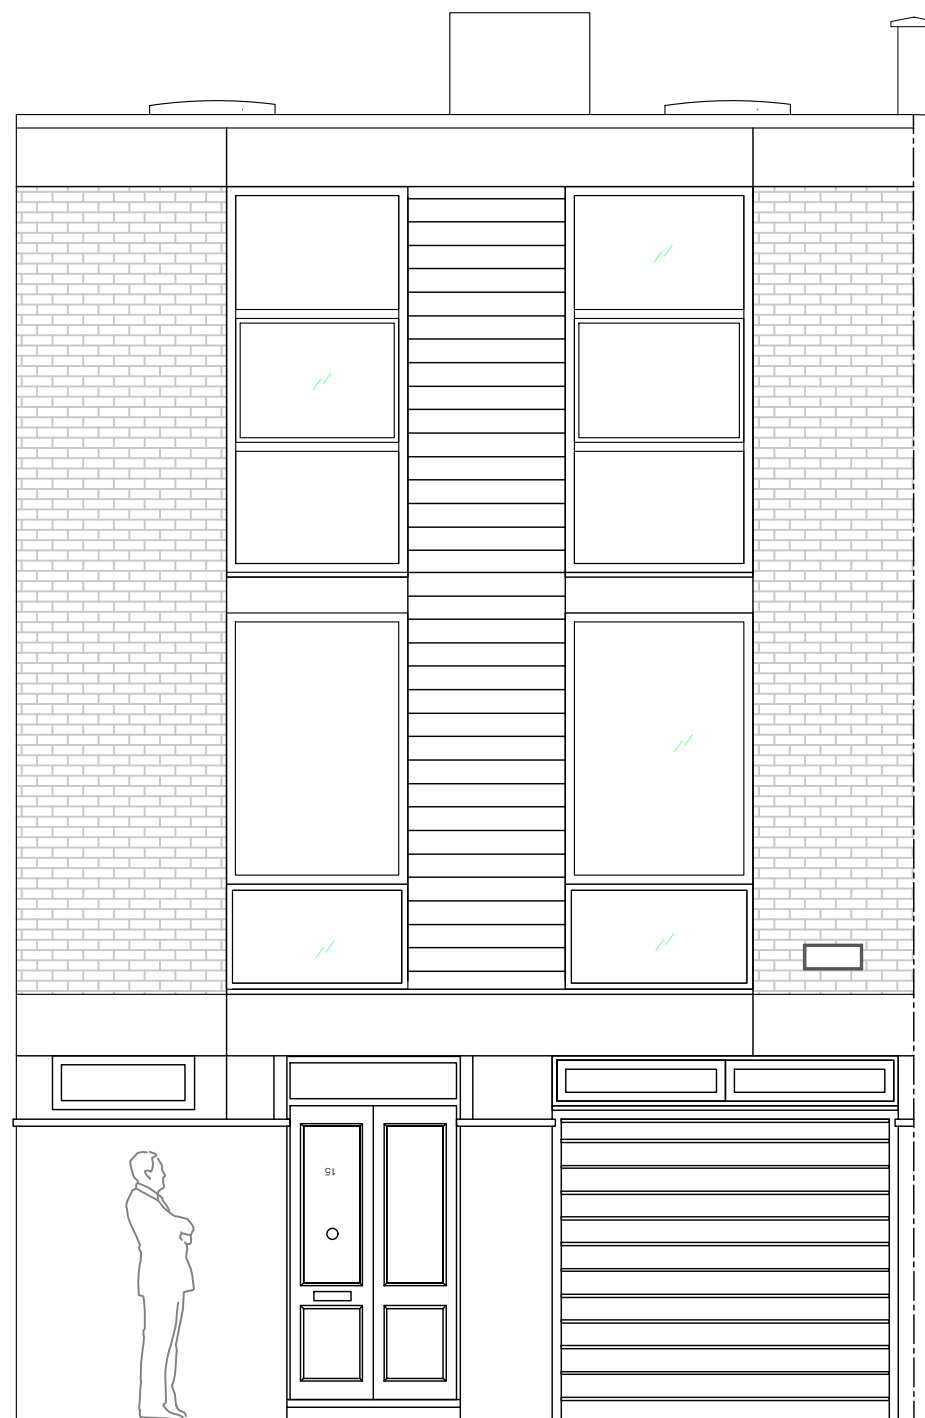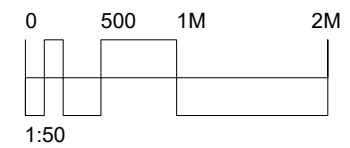

FELIXDB



12 Chichester Road
London NW6 5QN

t. 07966264656

felix@felixdb.co.uk

drawing no.	FDB-15BC-A304
title:	PROPOSED FRONT ELEVATION
project:	15 BROCAS CLOSE NW3 3LD
date:	05/03/2021 20:13:58
revision no.	
drawn by:	F.P
scale:	1:50@A3

dimensions to be checked on site before construction

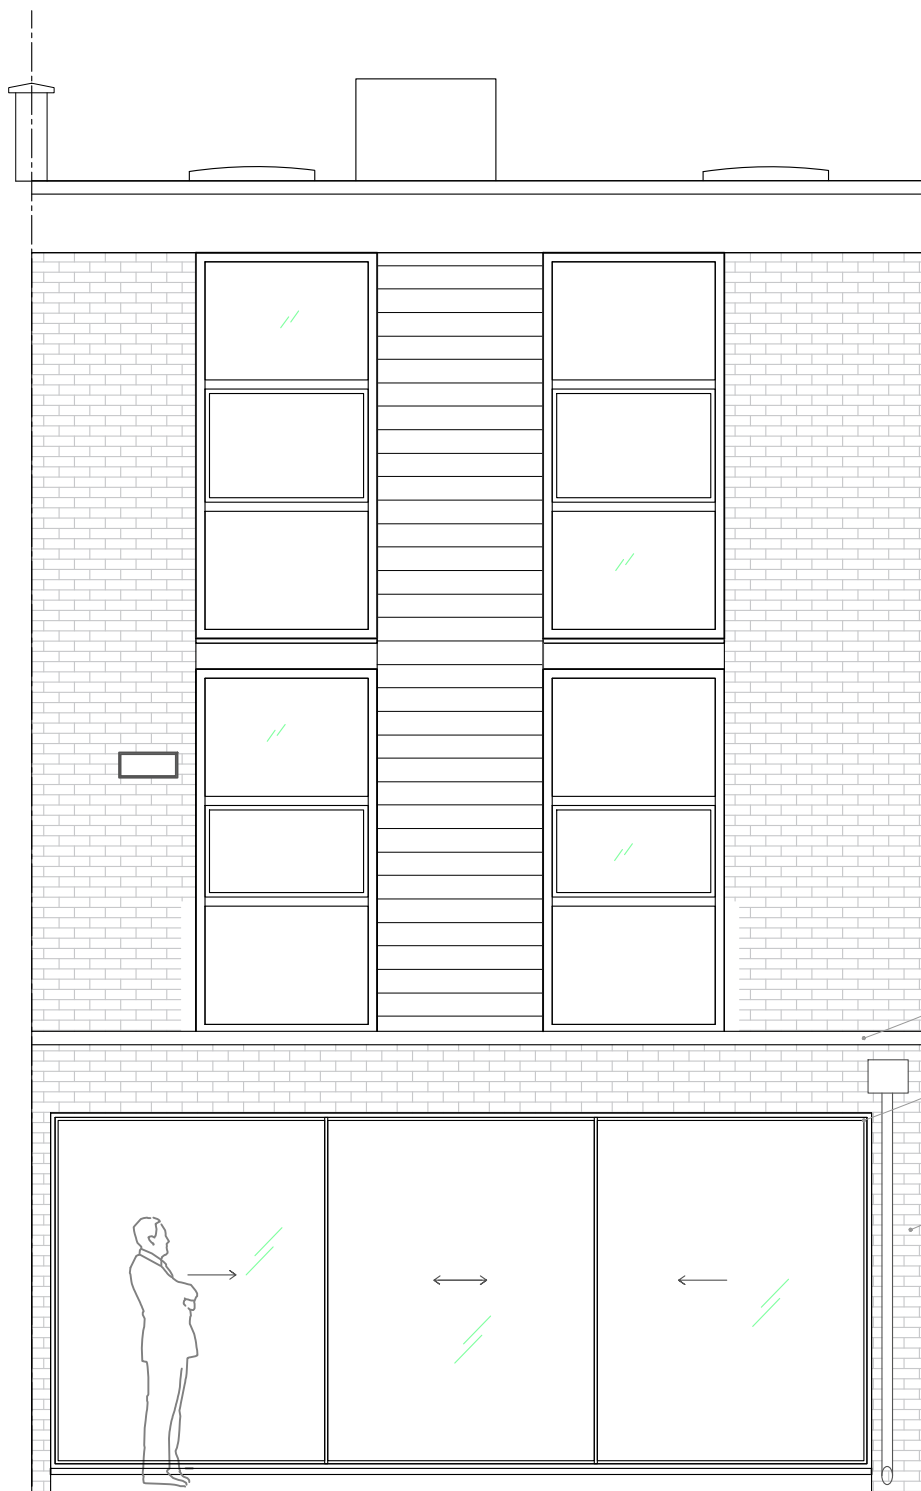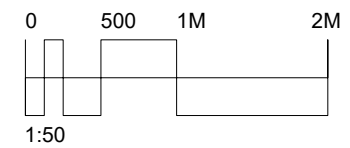

powder coated aluminium fascia and coping

slim frame straight sliding aluminium doors

painting brick to match existing house

FELIXDB



12 Chichester Road
London NW6 5QN

t. 07966264656

felix@felixdb.co.uk

drawing no.	FDB-15BC-A305
title:	PROPOSED REAR ELEVATION
project:	15 BROCAS CLOSE NW3 3LD
date:	05/03/2021 20:13:59
revision no.	
drawn by:	F.P
scale:	1:50@A3

dimensions to be checked on site before construction

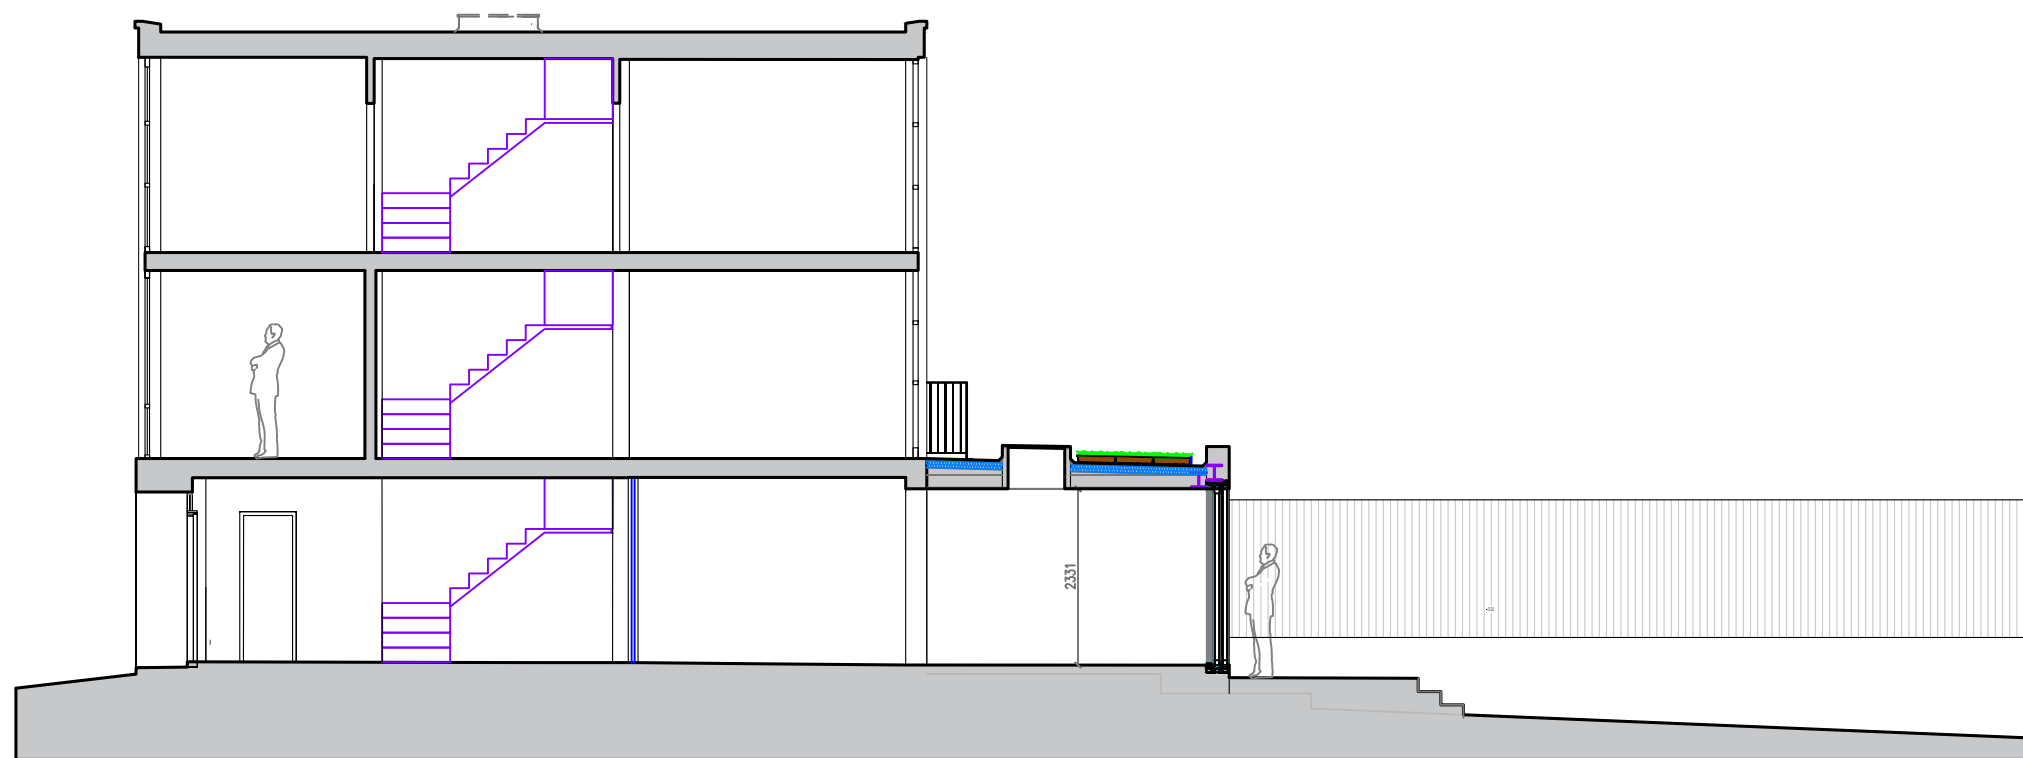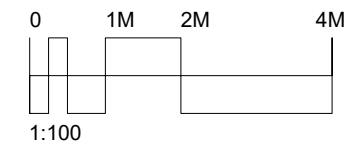

FELIXDB

12 Chichester Road
London NW6 5QN

t. 07966264656

felix@felixdb.co.uk

drawing no.	FDB-15BC-A402
title:	PROPOSED SECTION AA
project:	15 BROCAS CLOSE NW3 3LD
date:	05/03/2021 20:13:59
revision no.	
drawn by:	F.P
scale:	1:100@A3

dimensions to be checked on site before construction