



01 EXISTING LOWER GROUND PLAN
1:100 @ A3

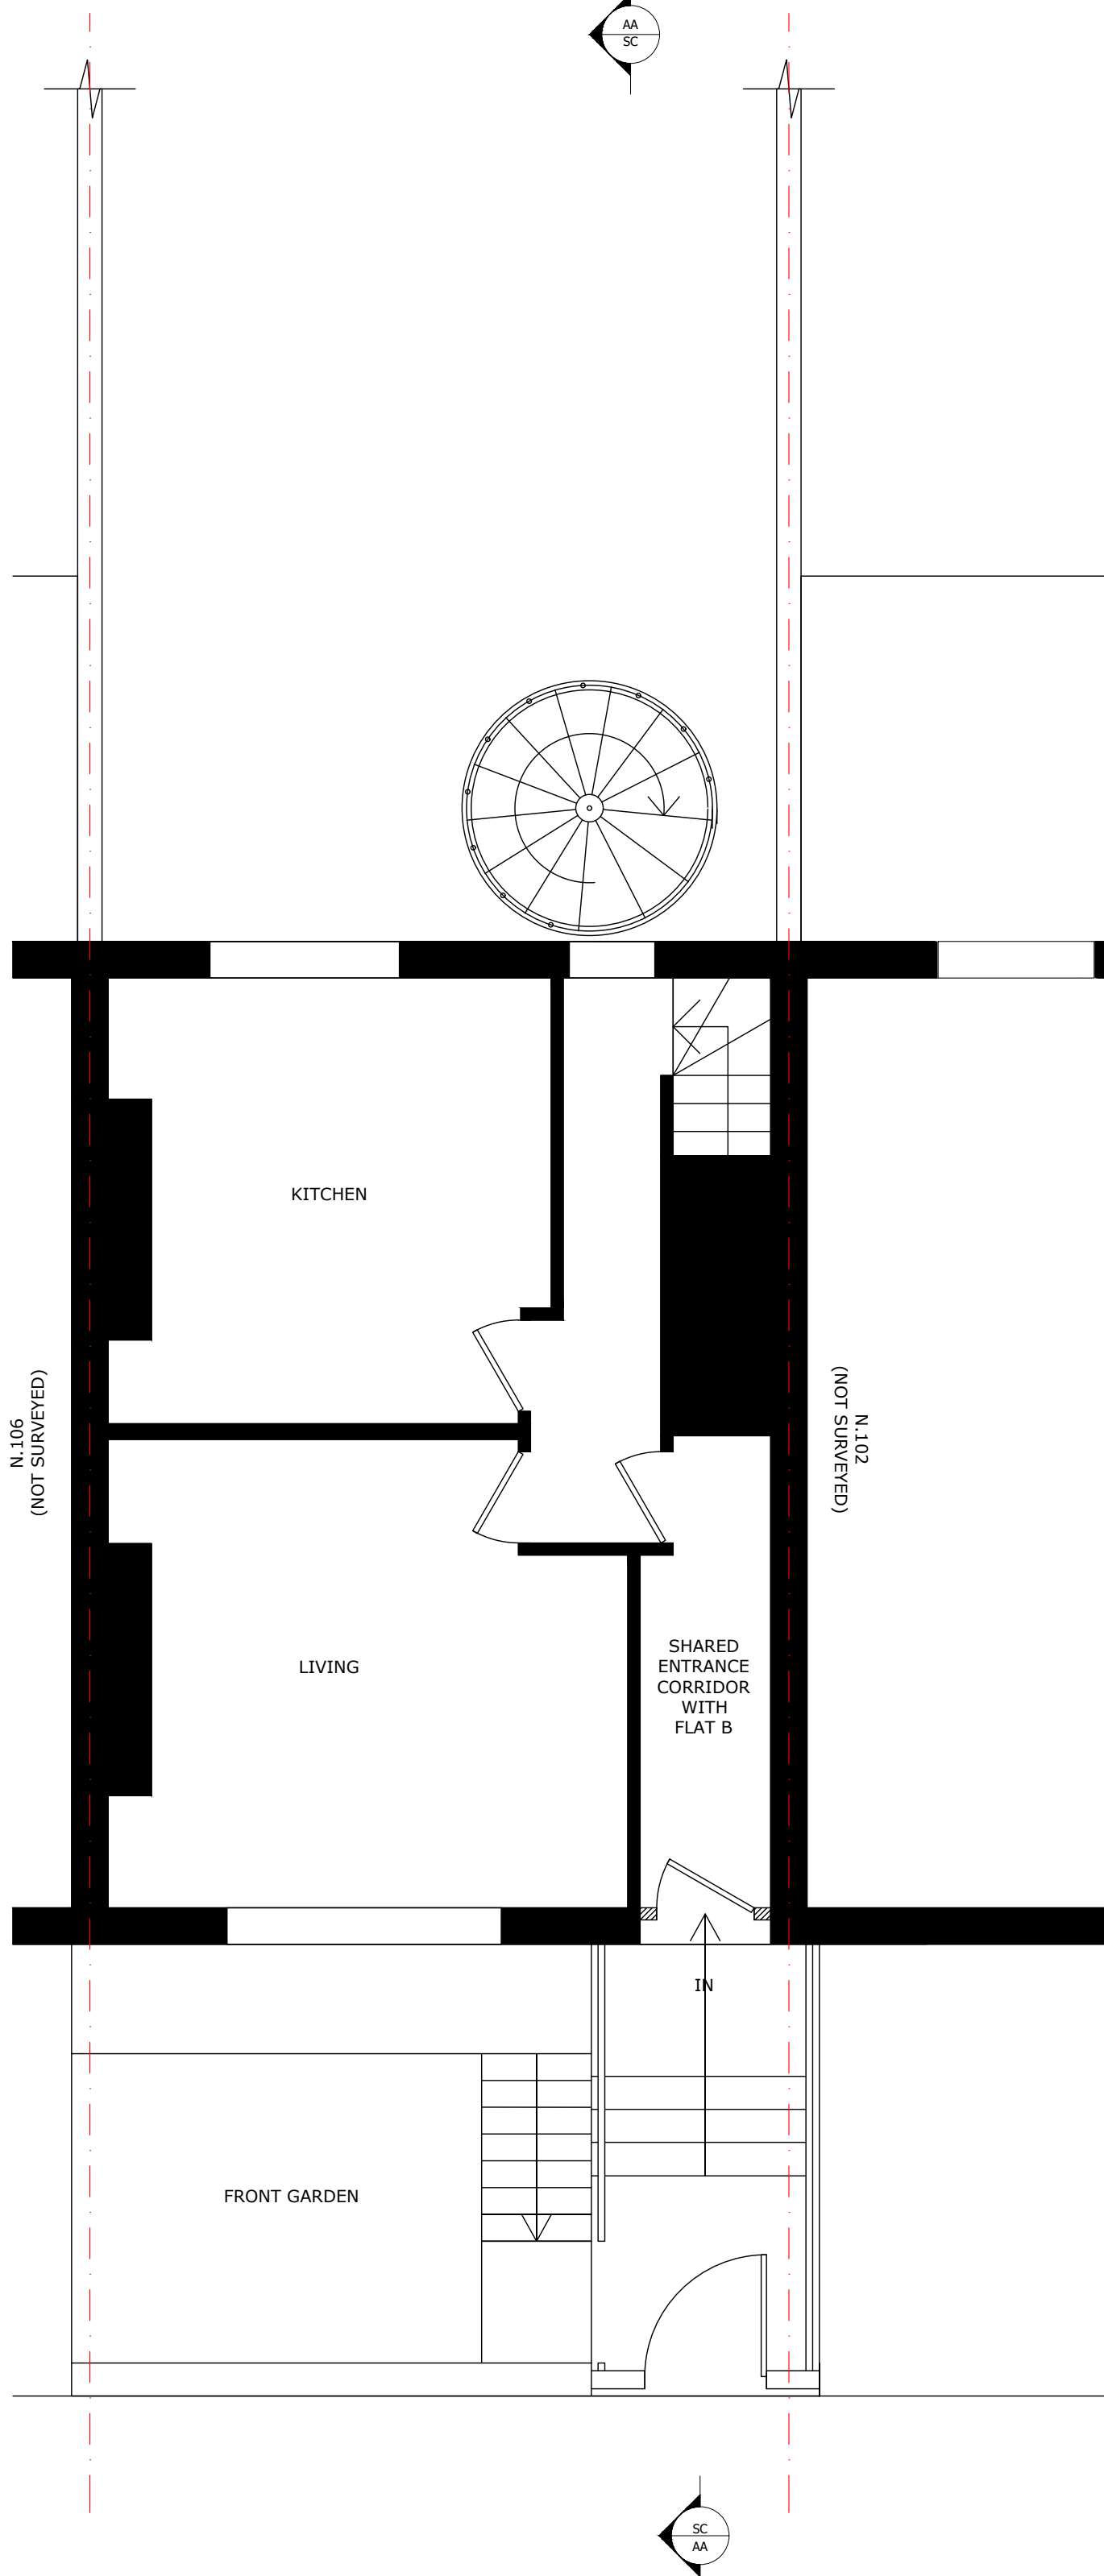

02 EXISTING UPPER GROUND PLAN
1:100 @ A3

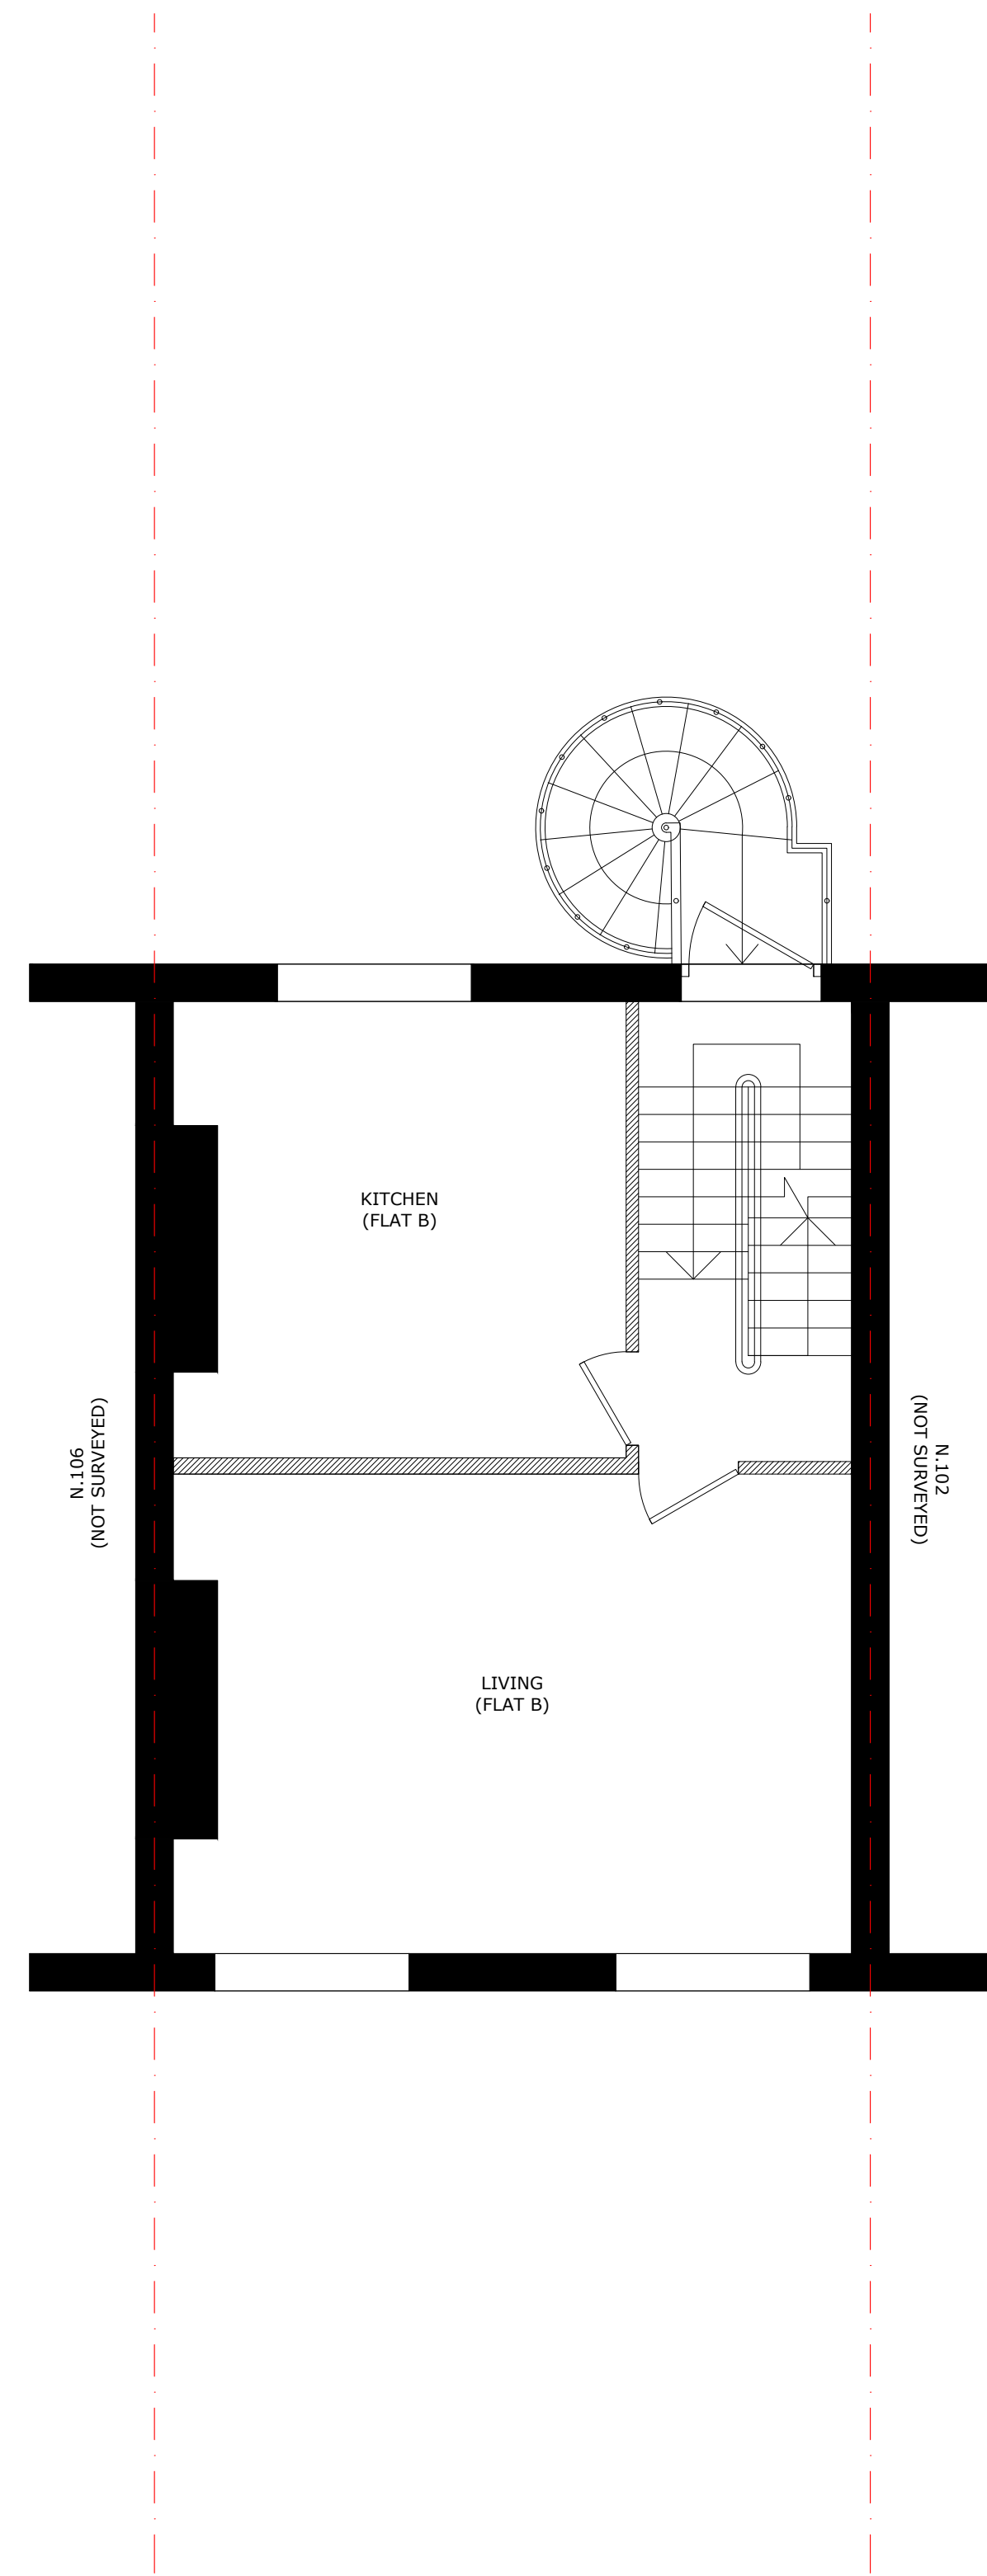

03 EXISTING FIRST FLOOR PLAN
1:100 @ A3

GENERAL NOTES

DO NOT use drawing for construction. Used for Design Intent purposes only.


DO NOT scale from this drawing.

KAL to approve all finishes samples and shop drawings prior to manufacture.

All dimensions discrepancies to be reported to KAL prior to manufacture.

REVISIONS

Date	Revision	Comment
30.01.21	A	FIRST FLOOR ADDED

 


KAL


004_104A MALDEN ROAD

PLANS
EXISTING


Phase	Date	Drawn By	Checked By	Scale
PL PLANNING	31.07.20	//	//	1:100 @ A1 1:100 @ A3
Drawing Number 004_MR_PL_01A				Rev A

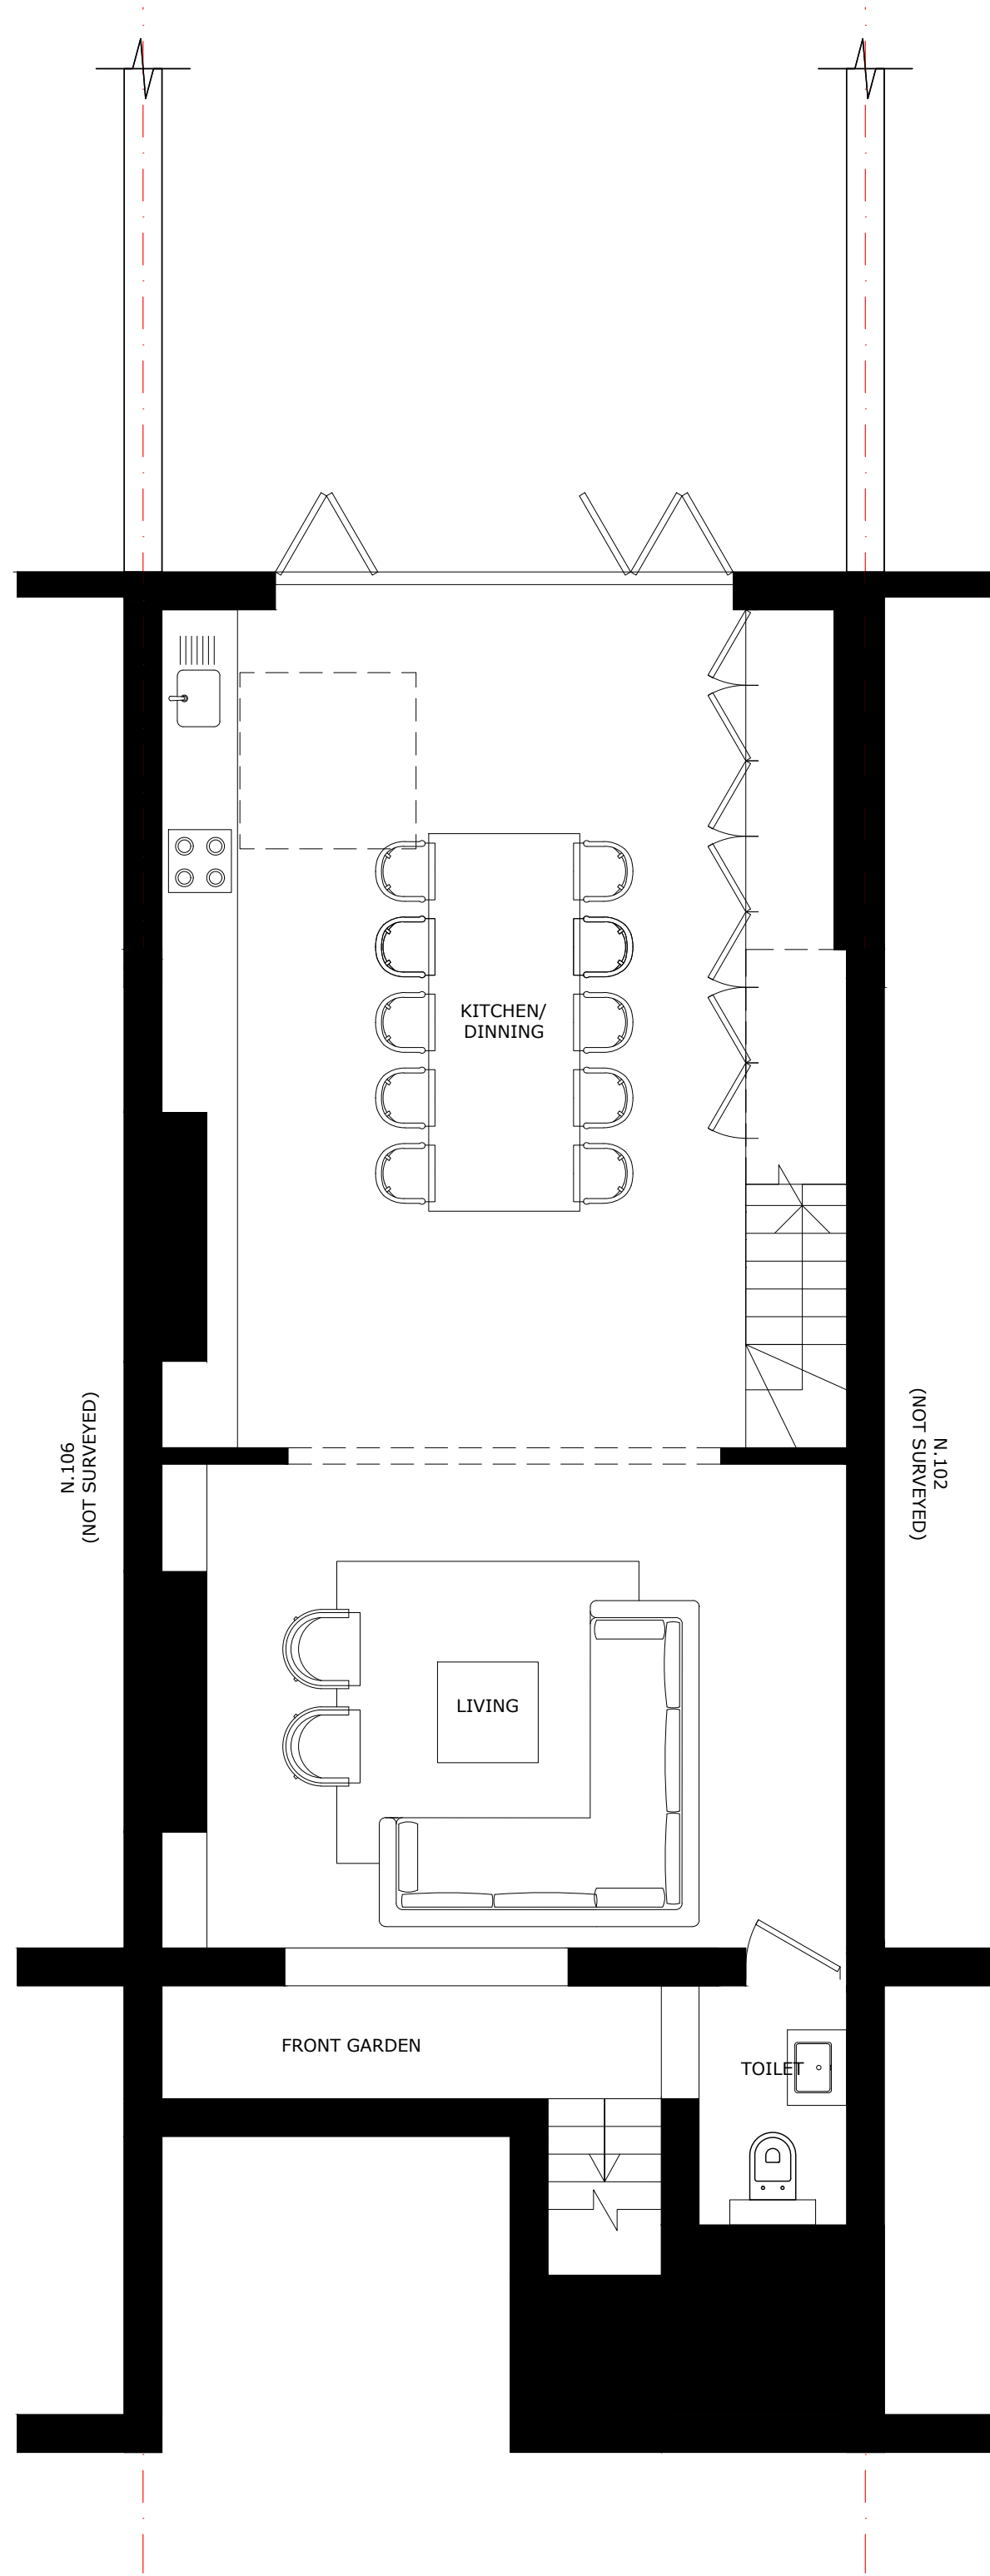

01 PROPOSED LOWER GROUND PLAN
1:100 @ A3

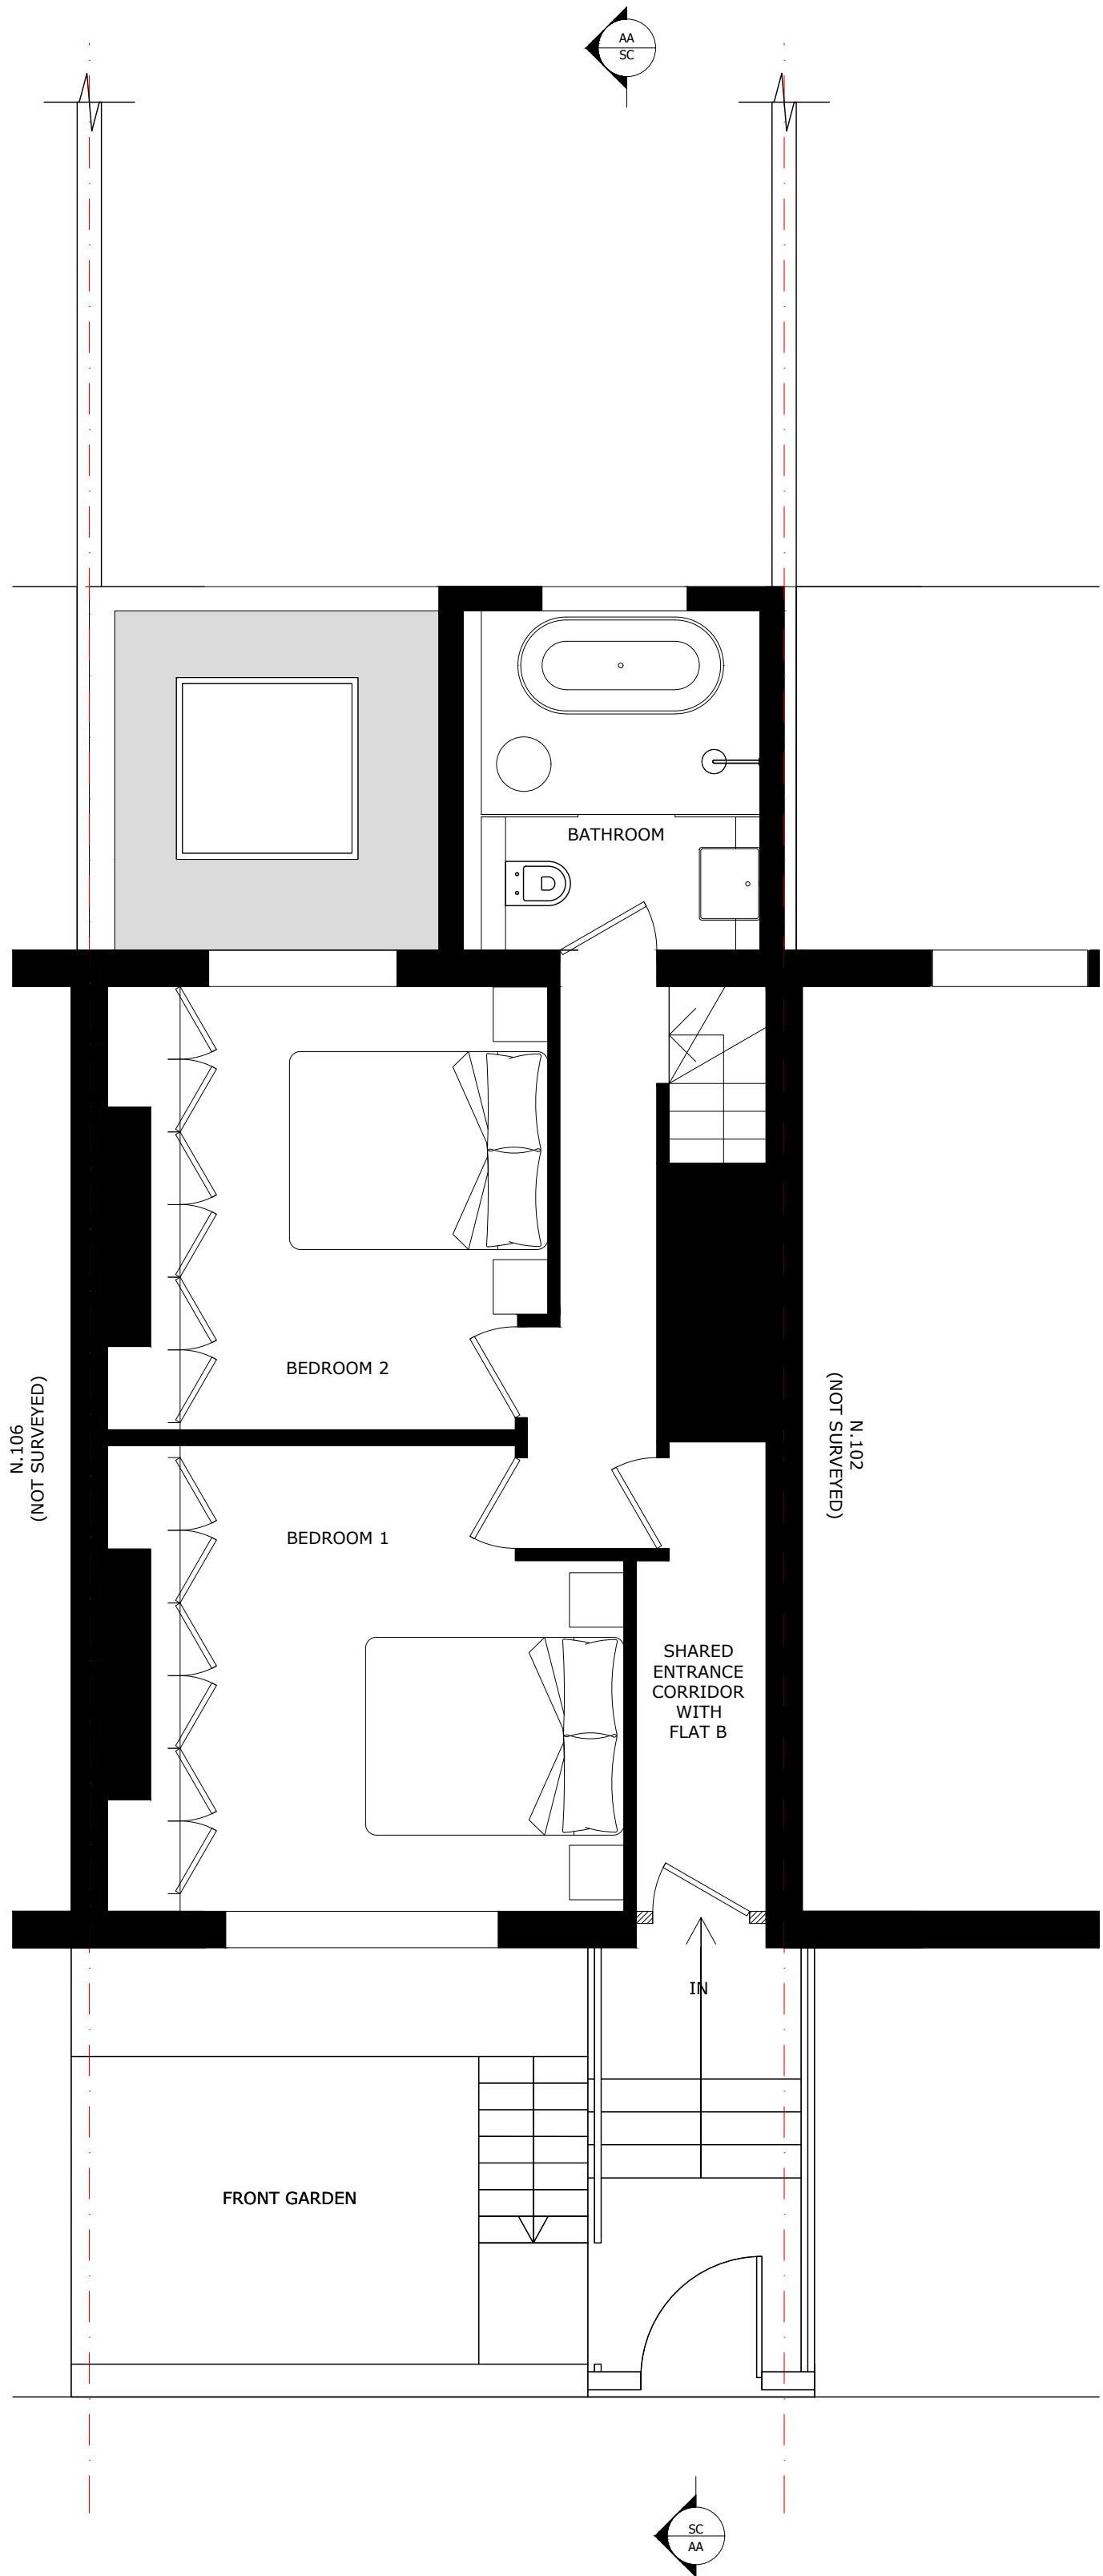

02 PROPOSED UPPER GROUND PLAN
1:100 @ A3

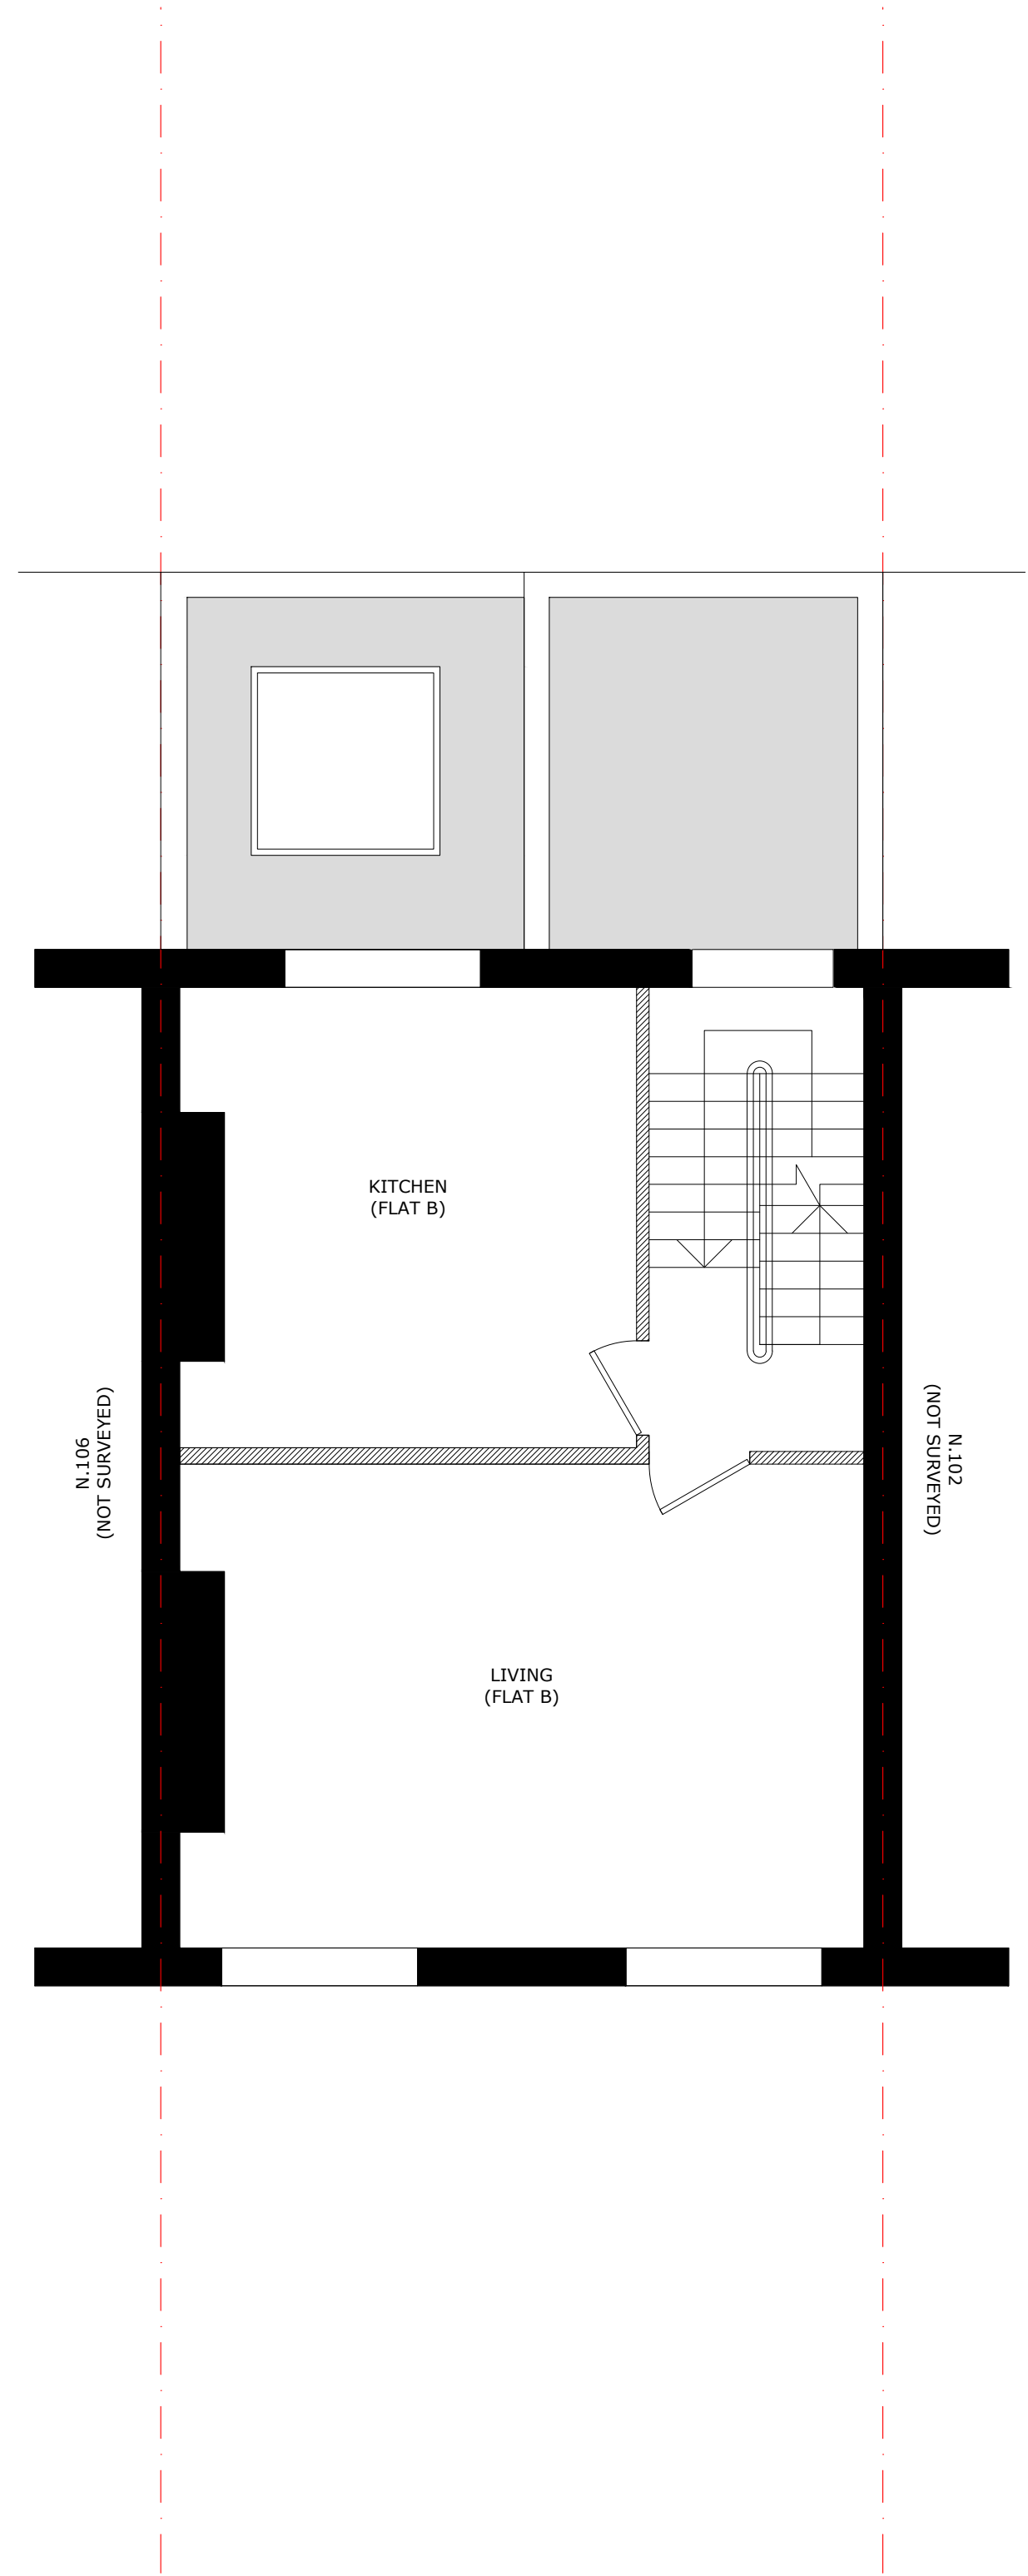

03 PROPOSED FIRST FLOOR PLAN
1:100 @ A3

GENERAL NOTES

DO NOT use drawing for construction. Used for Design Intent purposes only.


DO NOT scale from this drawing.

KAL to approve all finishes samples and shop drawings prior to manufacture.

All dimensions discrepancies to be reported to KAL prior to manufacture.

REVISIONS

Date	Revision	Comment
30.01.21	A	FIRST FLOOR ADDED

 

KAL

004_104A MALDEN ROAD

PLANS
PROPOSED

Phase	Date	Drawn By	Checked By	Scale
PL PLANNING	31.07.20	//	//	1:100 @ A1 1:100 @ A3
Drawing Number 004_MR_PL_01B				Rev A