


Scale 1:100 at A3

0 1 2 3 4 5 6 7 8 9 10 m

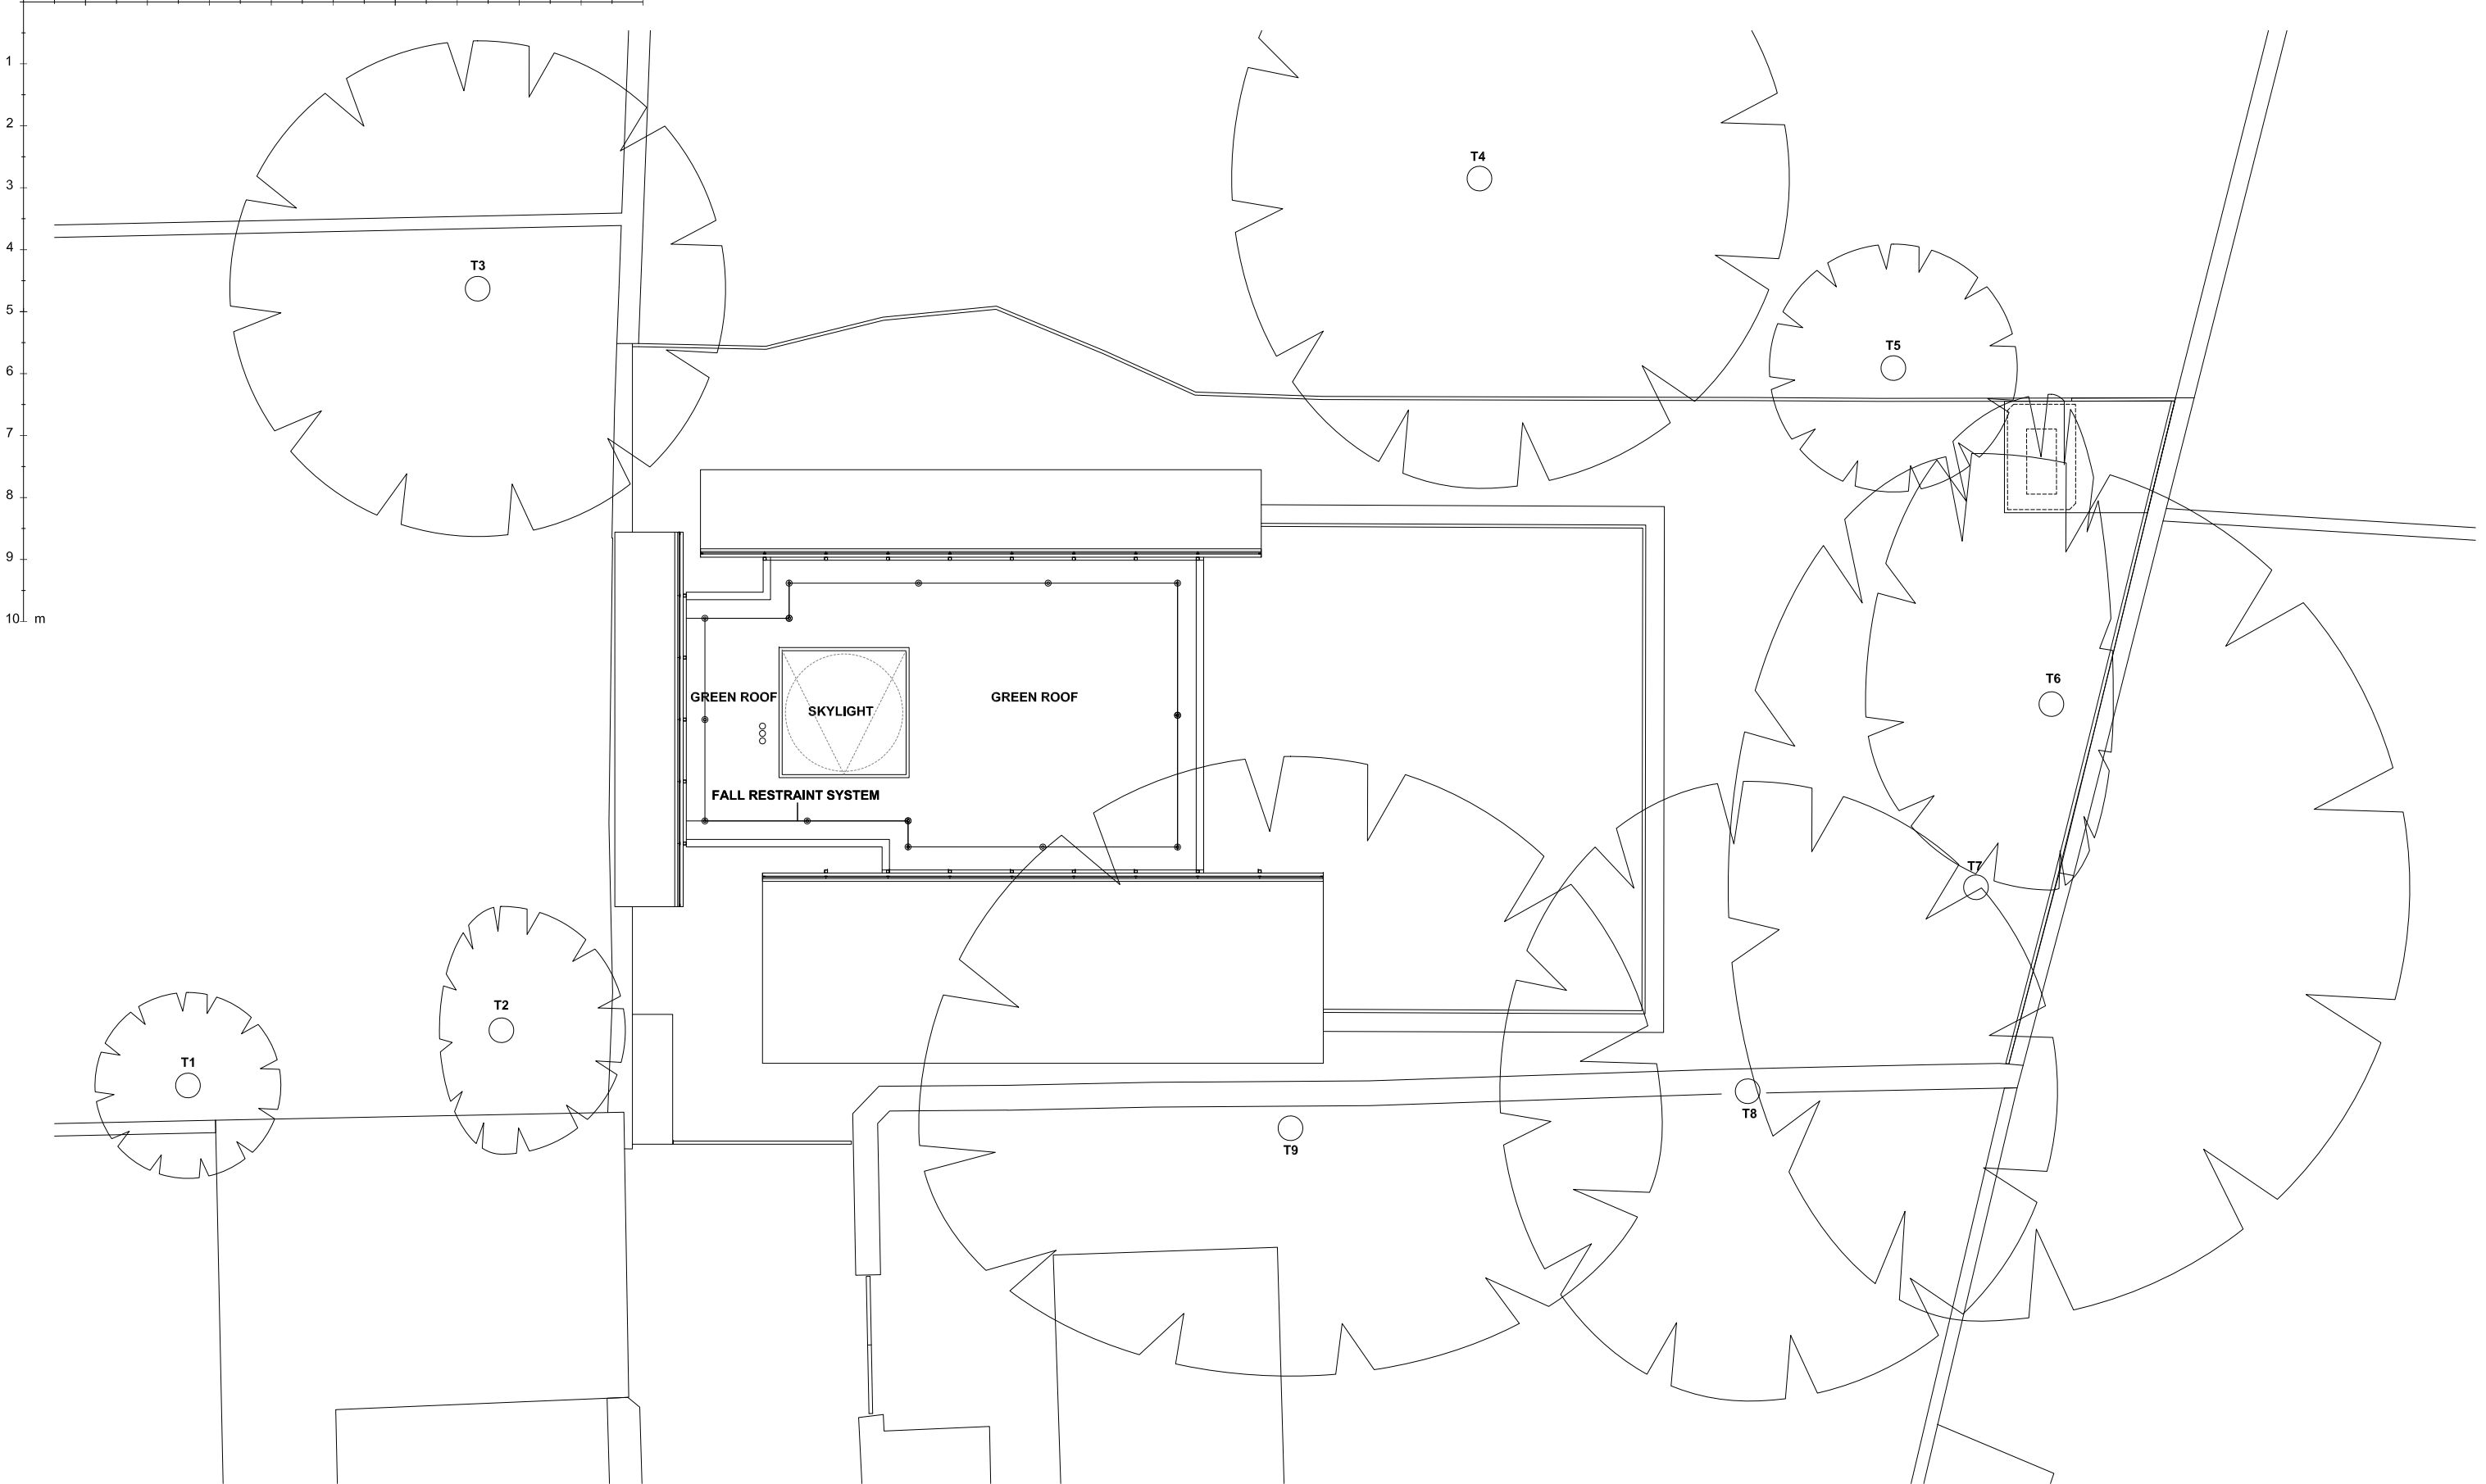

01 Proposed - Roof Plan 1:100 @ A3 / 1:50 @ A1

Revision	Date	Comments	Drawing Title	Project	Scale	Drawing Number	Revision
P01	29.11.2016	Minor changes on details	Proposed - Roof Plan	201	1:50 @ A1 1:100 @ A3	PLANNING	P08
P02	27.01.2017	Minor changes according to piling position					
P03	24.02.2017	Minor changes to add PV panels					
P04	07.06.2018	Change to inclination of West facade screen and height of all facade screens					
P05	21.11.2019	Skylight size enlarged					
P06	05.12.2019	PV Panels removed to main roof/ Air Source Heat Pump location added					
P07	18.02.2020	ASHP Enclosure Design Development - resubmitted to Planning in connection with amendment Ref.2019/6095/P					
P08	17.03.2021	ASHP Enclosure Design Development - Issued as part of S73 Application					
<p>This drawing is copyright. This drawing is the property of Gianni Botsford Architects Ltd. It may not be copied or disclosed to any third party without the permission of Gianni Botsford Architects Ltd.</p> <p>The contractor shall submit full-size setting out drawings based on information provided in the drawings and specifications to the architect for comment without which manufacture shall not commence.</p>			Client	Date	Drawn By	201 205	
<p>All dimensions are to be checked on site before any work proceeds. Do not scale this drawing but use only figured dimensions. Any errors or omissions are to be reported to the architect immediately.</p> <p>This drawing is to be read in conjunction with all the relevant consultants' and/or specialists' drawings/documents and any discrepancies or variations are to be notified to the Architect before work commences.</p>			SPENCER BAYLIN	29.11.2016	SA	Gianni Botsford Architects	
			Project	13A Pond Street, London, NW3 2PN		<p>2nd Floor South 65, Judds Road London W12 9ED T +44 (0)20 7434 2277 info@giannibotsford.com</p>	