


REVISIONS


Rev. \_\_\_\_\_ Date \_\_\_\_\_ By \_\_\_\_\_

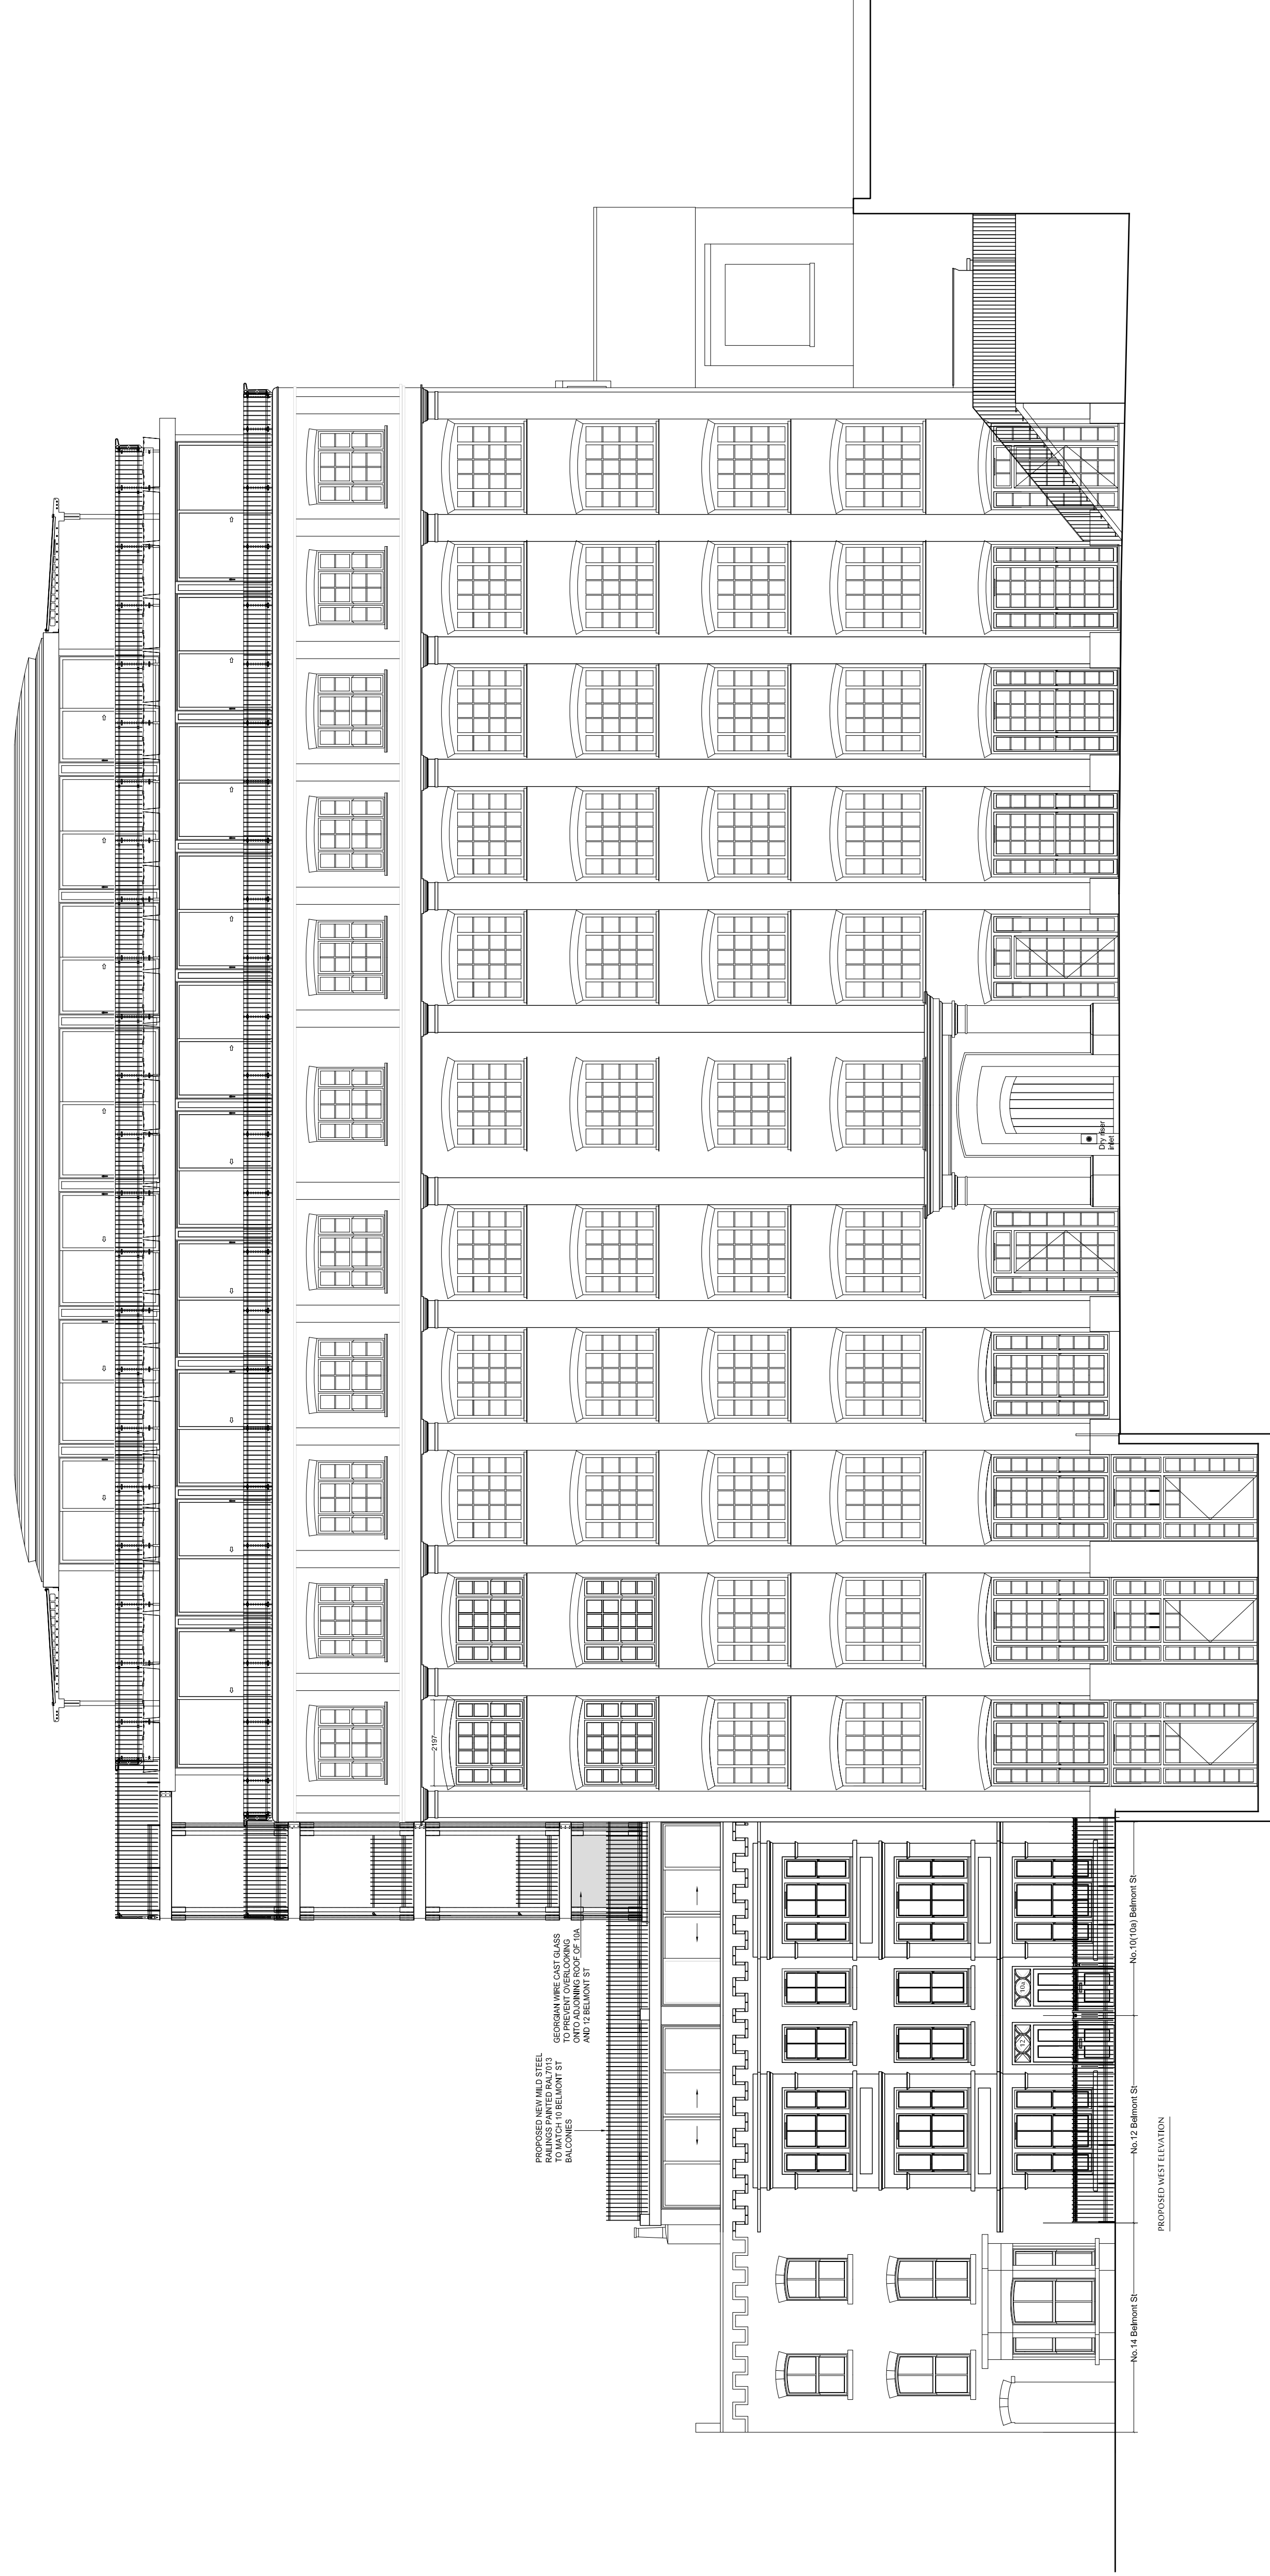

PLANNING APPLICATION

ALL DIMENSIONS TO BE CHECKED ON SITE  
WORK TO PROPOSED DIMENSIONS ONLY  
RENDERINGS ARE NOT TO BE USED AS A REFERENCE  
AT ONCE BEFORE PROCEEDING

Contemporary Design Solutions

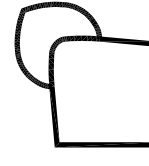

46 Great Marlborough Street  
London  
W1F 7JY  
Telephone: 020 7464 6200 Fax: 020 7464 6444

Client

RISETALL LTD  
WARMHAZE LTD

Project Title

New Roof Terraces and Privacy Screening  
Flat 5, 10 Belmont Street, 10a Belmont St, 12 Belmont St  
LONDON NW1

Drawing Title

Proposed West Elevation

Scale	1:100@A1:200@A3	Date	March 2021
Drawn	LV	Checked	-
Drawing No.	210310-A(GA)402	Rev.	-