


REVISIONS

Rev. Date By

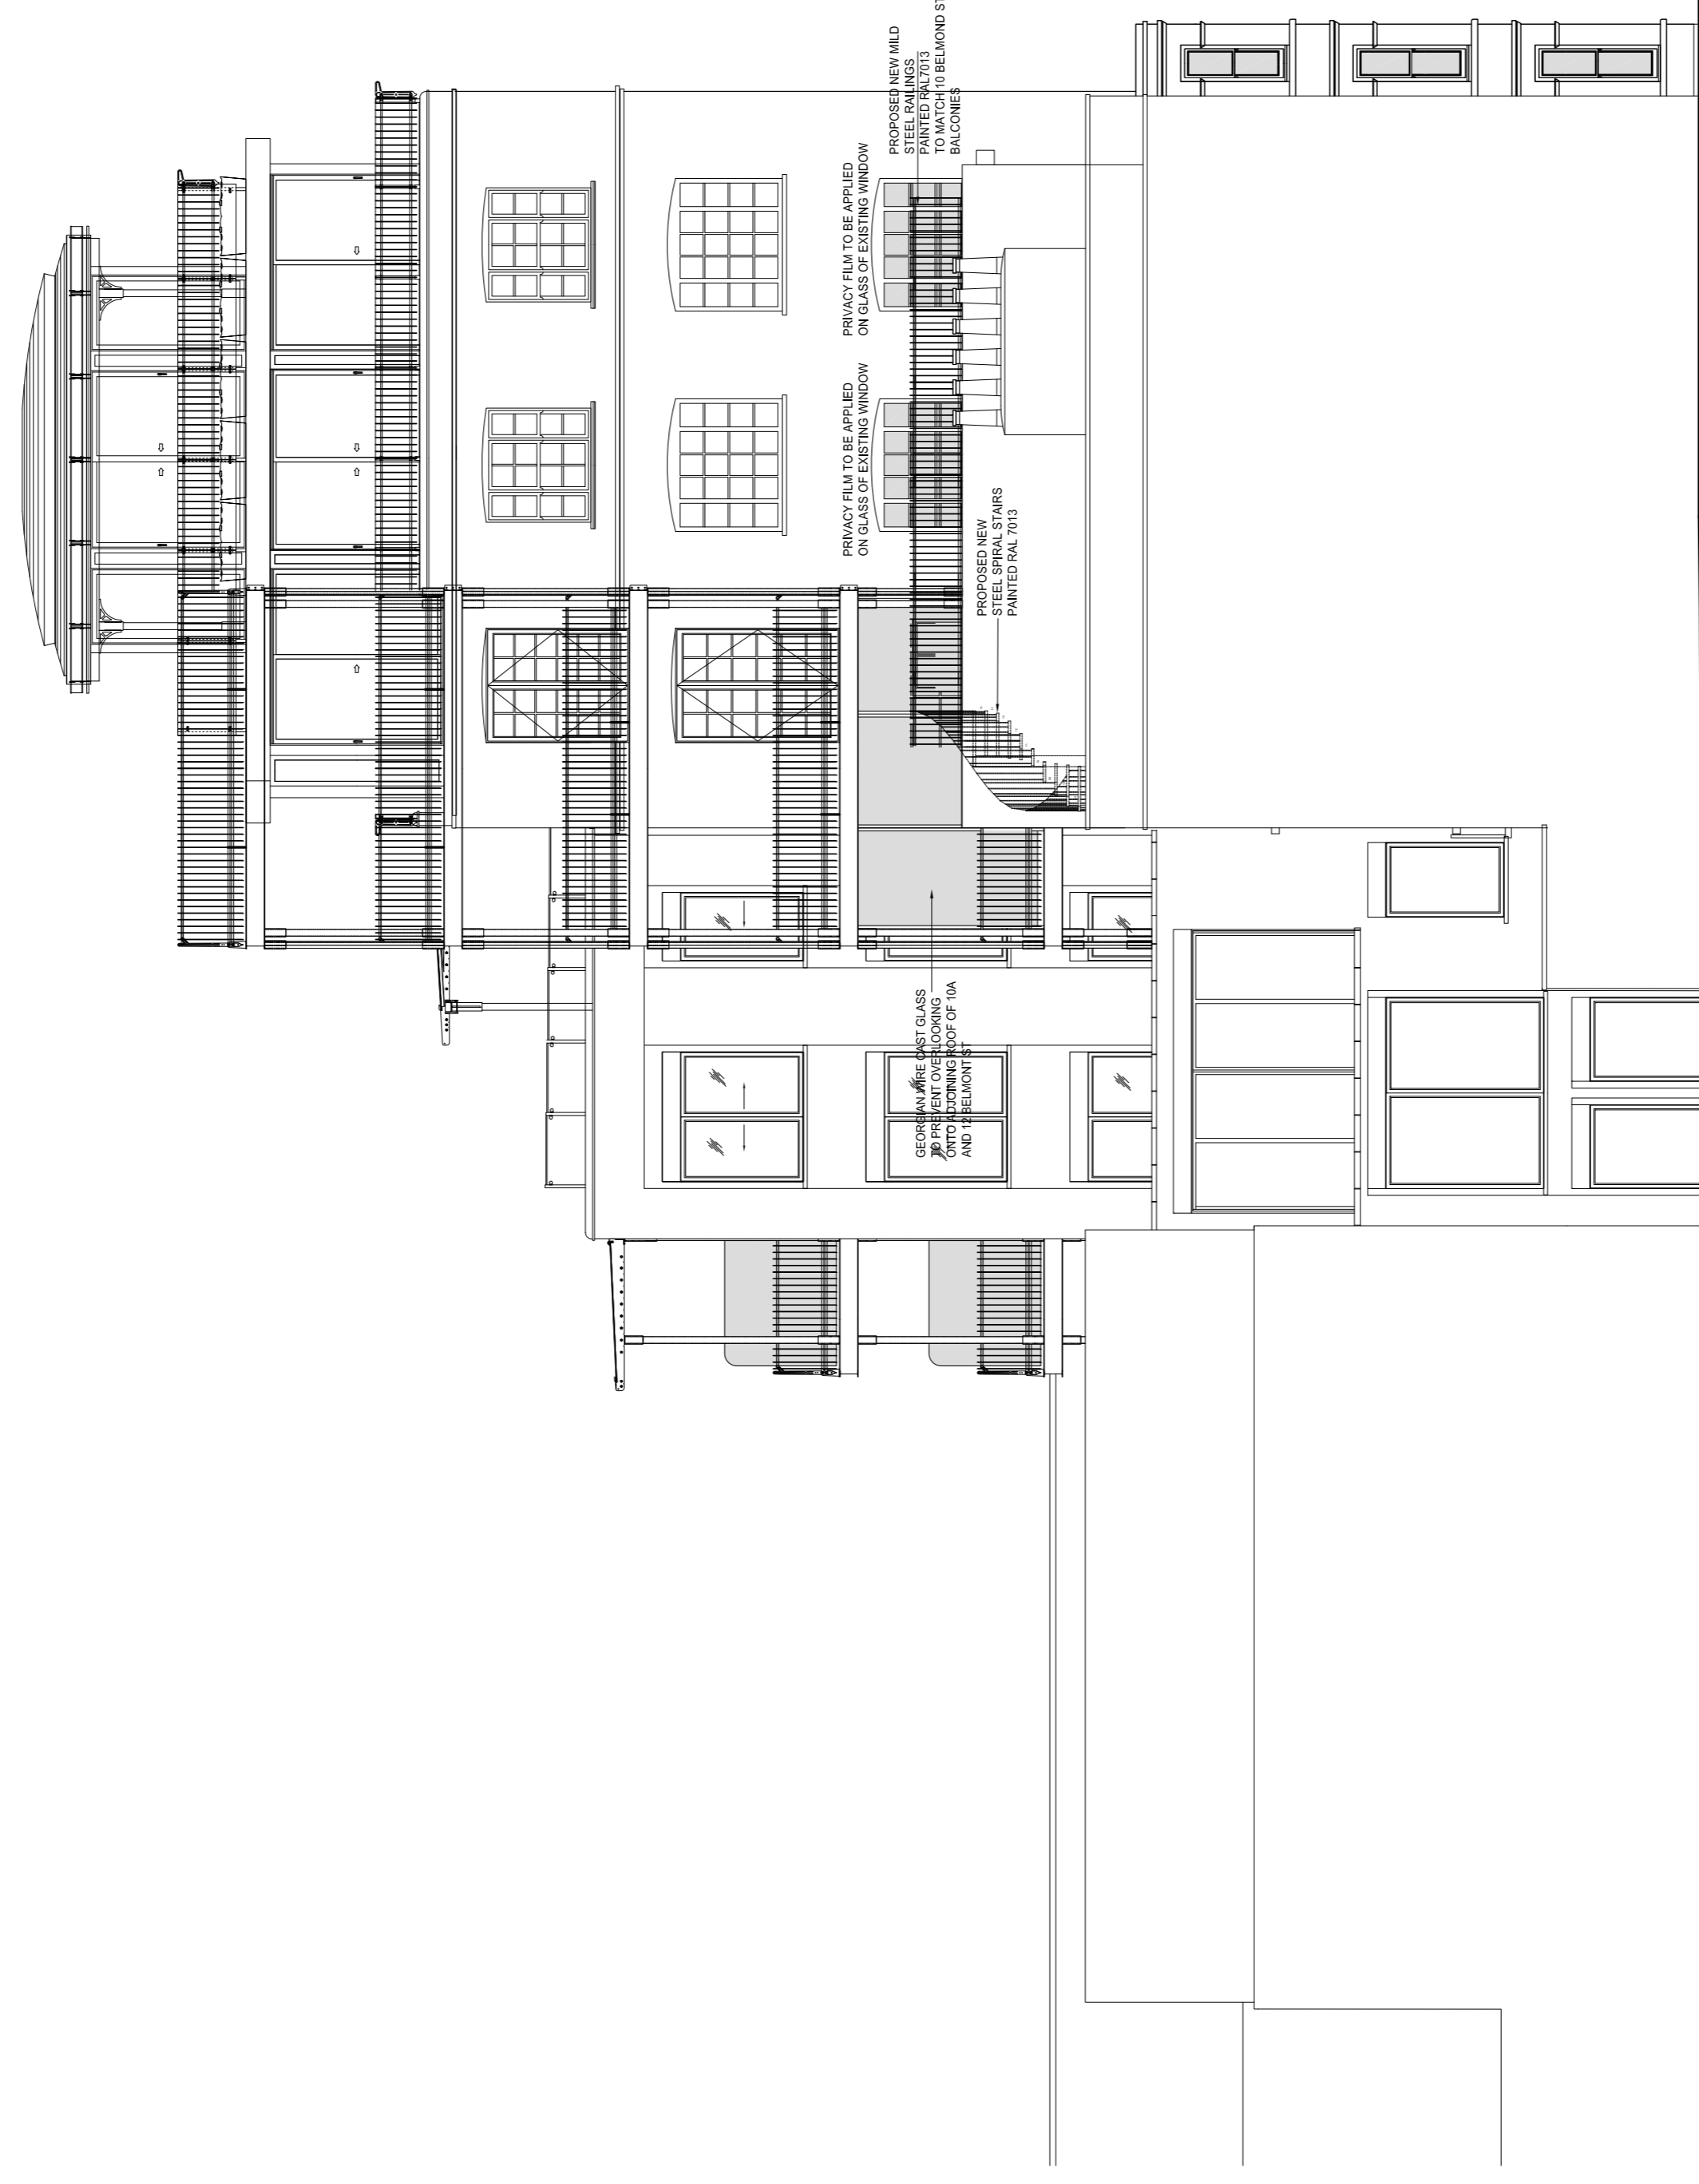

PROPOSED NORTH ELEVATION

PLANNING APPLICATION

ALL DIMENSIONS TO BE CHECKED ON SITE
WORK TO FINISHED DIMENSIONS ONLY
REPAIRS TO EXISTING STRUCTURE TO BE COMPLETED
AT ONCE BEFORE PROCEEDING

Contemporary Design Solutions



46 Great Marlborough Street
London
W1F 7JY
Telephone: 020 7464 6200 Fax: 020 7464 6464

Client

RISETALL LTD
WARMHAZE LTD

Project Title

New Roof Terraces and Privacy Screening
Flat 5, 10 Belmont Street, 10a Belmont St, 12 Belmont St
LONDON NW1

Drawing Title

Proposed North Elevation

Scale: 1:100@A1:200@A3 Date: March 2021
Drawn: LV Checked: -
Drawing No. Drawing No. Rev.:

210310-A(GA)401

PLOT DATE - 3/18/2021 12:15 PM