


REVISIONS

Rev. Date By

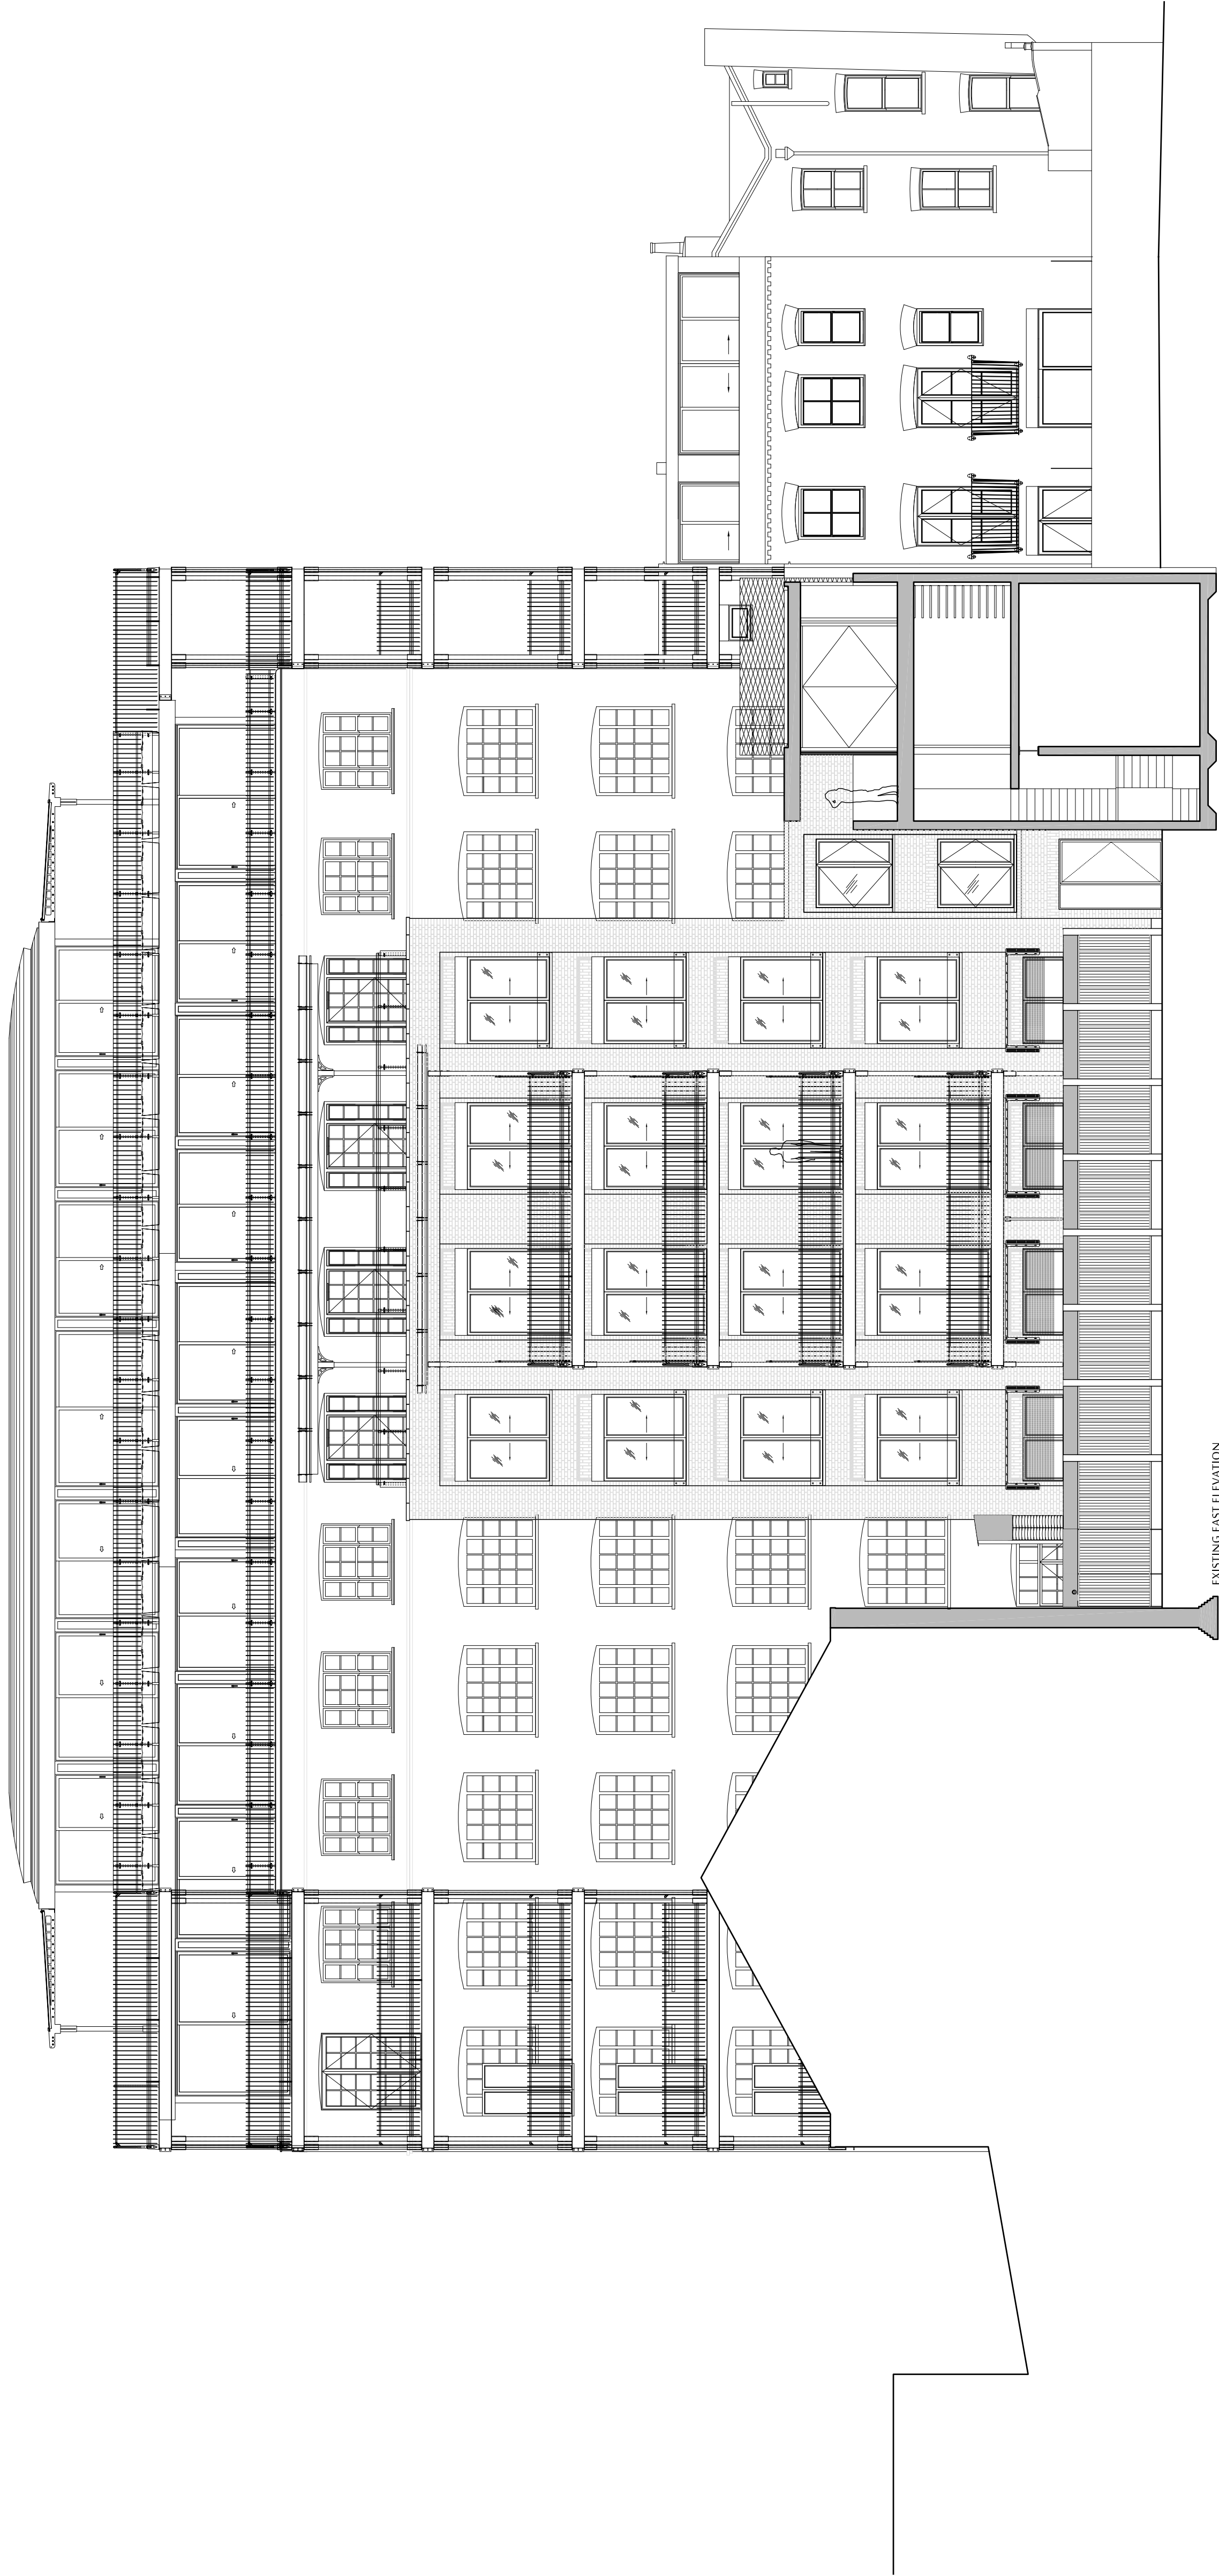


EXISTING EAST ELEVATION

PLANNING APPLICATION

ALL DIMENSIONS TO BE CHECKED ON SITE
WORK TO FINISHED DIMENSIONS ONLY
REPAIRS TO EXISTING WORK TO BE COMPLETED
AT ONCE BEFORE PROCEEDING

Contemporary Design Solutions

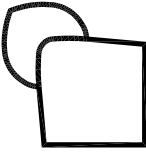

48 Great Marlborough Street
W1F 7JN
London
Telephone: 020 7464 4600 Fax: 020 7464 4644

Client

RISETALL LTD
WARMHAZE LTD

Project Title

New Roof Terraces and Privacy Screening
Flat 5, 10 Belmont Street, 10a Belmont St, 12 Belmont St
LONDON NW1

Drawing Title

Existing East Elevation

Scale	1: 100@A1: 200@A3	Date	March 2021
Drawn	LV	Checked	-
Drawing No.	-	Rev.	-

210310-A(SO)400