


REVISIONS


Rev. _____ Date _____ By _____

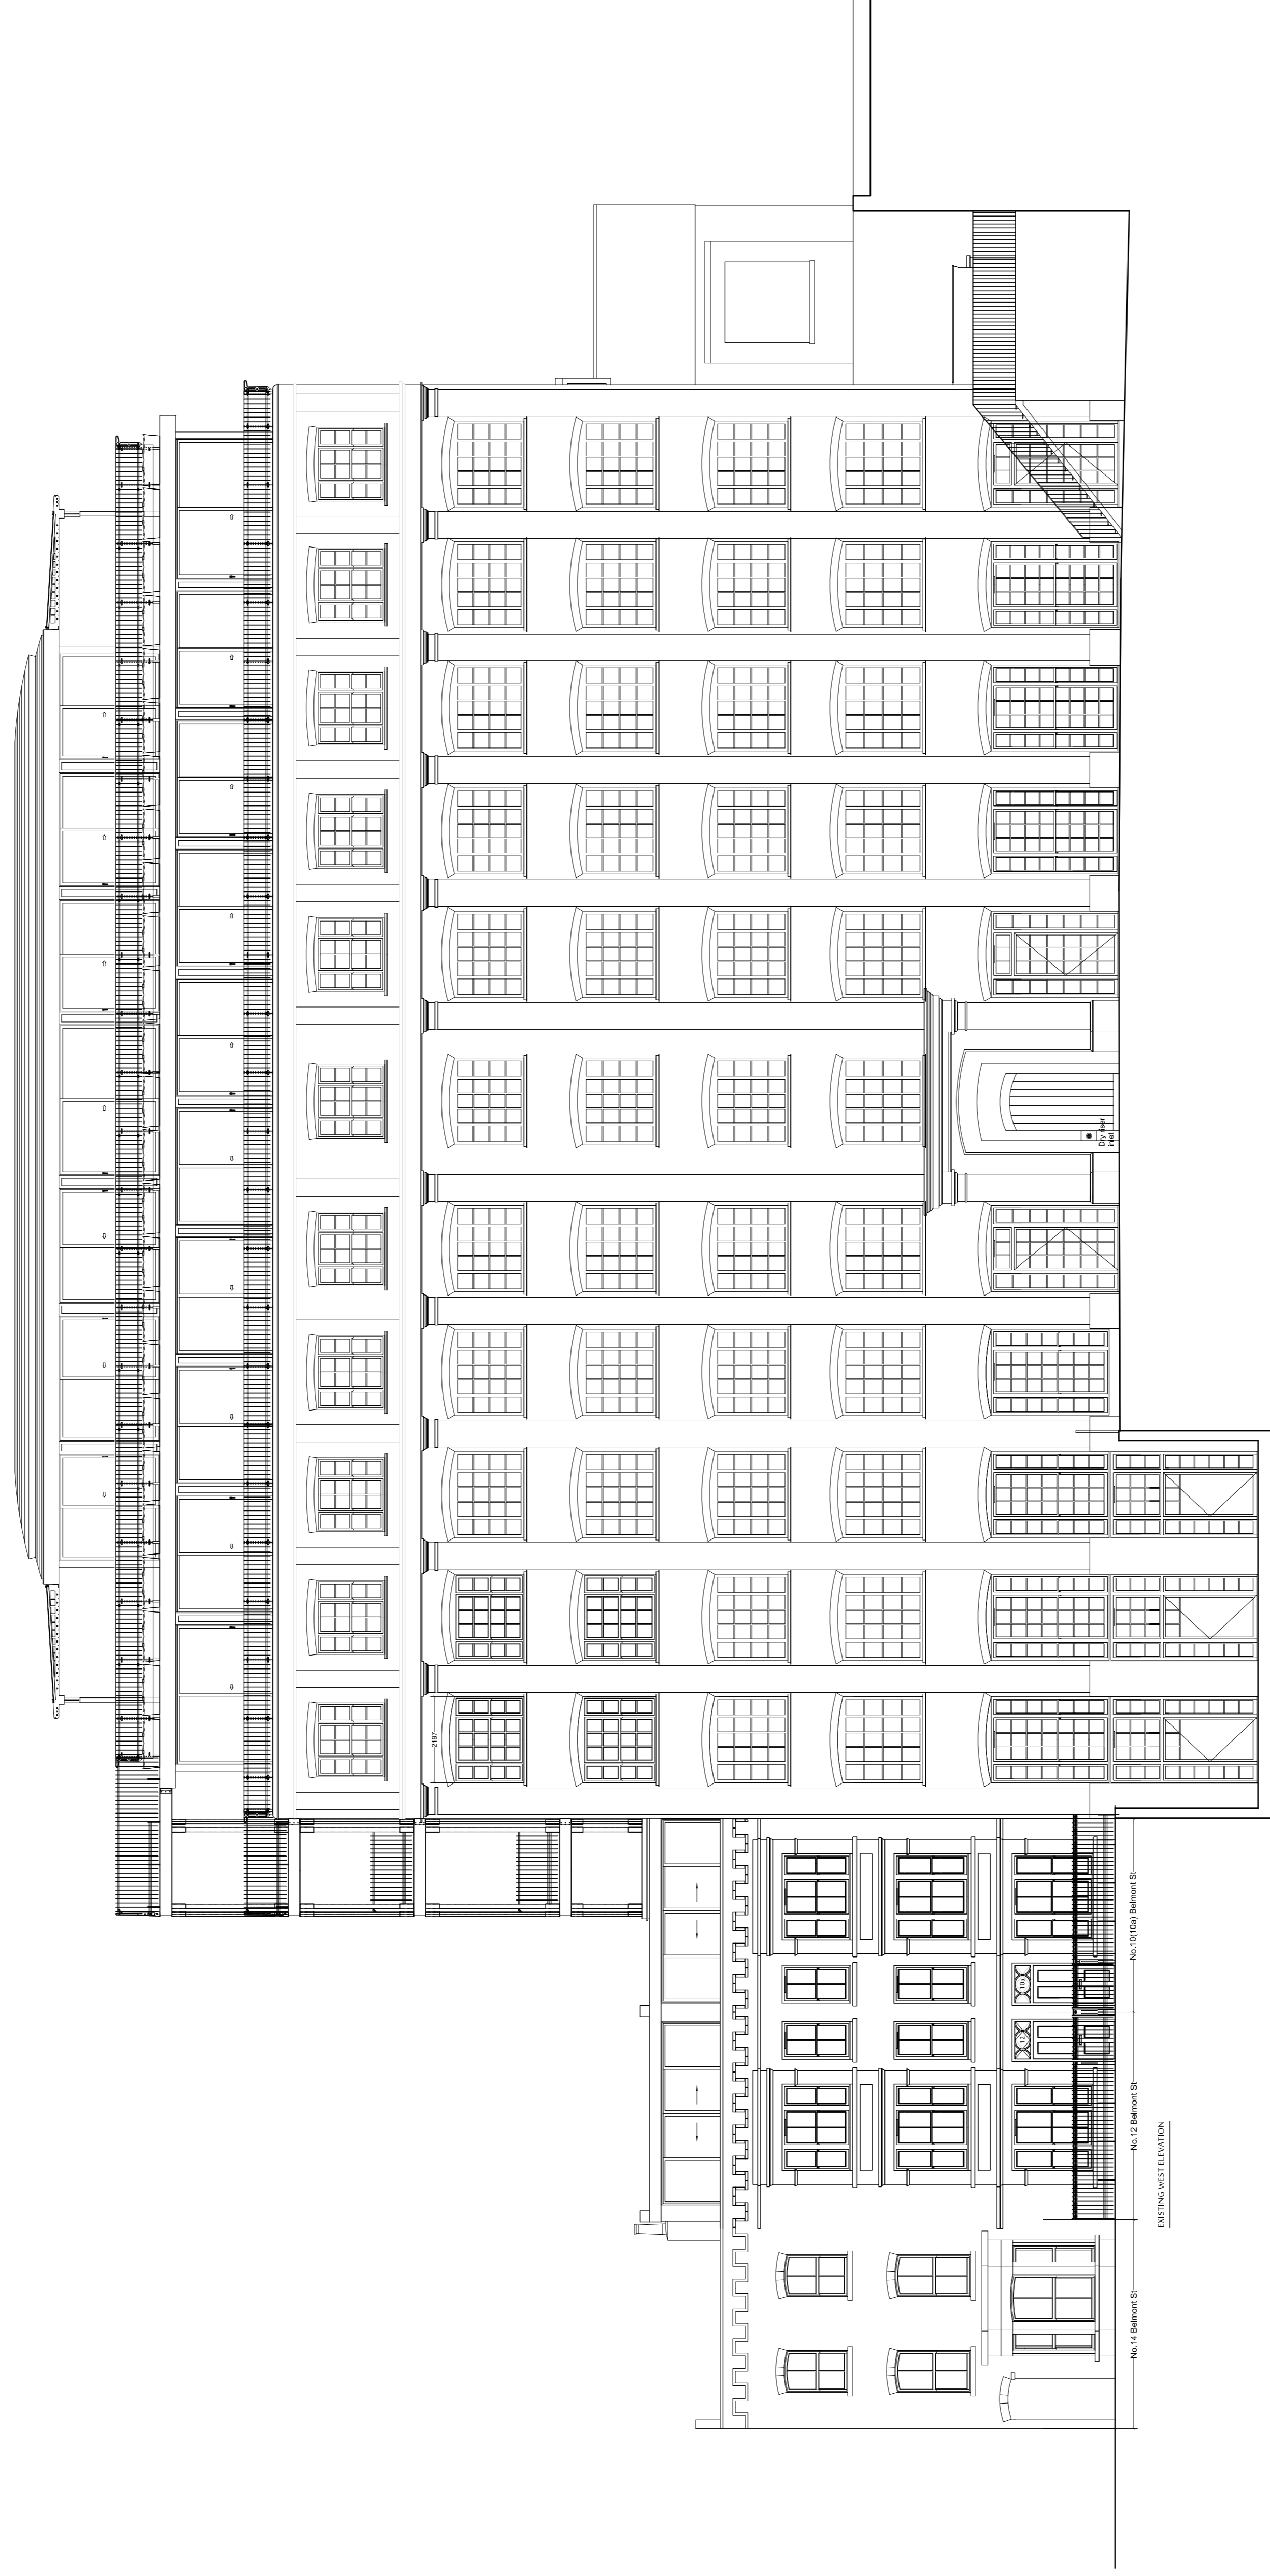

PLANNING APPLICATION

ALL DIMENSIONS TO BE CHECKED ON SITE
WORK TO FINISHED DIMENSIONS ONLY
REFER TO DRAWINGS FOR ALL DETAILS
AT ONCE BEFORE PROCEEDING

Contemporary Design Solutions

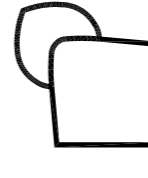

46 Great Marlborough Street
London
W1F 7JY
Telephone: 020 7464 6200 Fax: 020 7464 6444

Client

RISETALL LTD
WARMHAZE LTD

Project Title

New Roof Terraces and Privacy Screening
Flat 5, 10 Belmont Street, 10a Belmont St, 12 Belmont St
LONDON NW1

Drawing Title

Existing West Elevation

Scale: 1:100@A1:200@A3 Date: March 2021
Drawn: LV Checked: _____
Drawing No. _____ Rev: _____

210310-A(SO)402