


REVISIONS

Rev. _____ Date _____ By _____

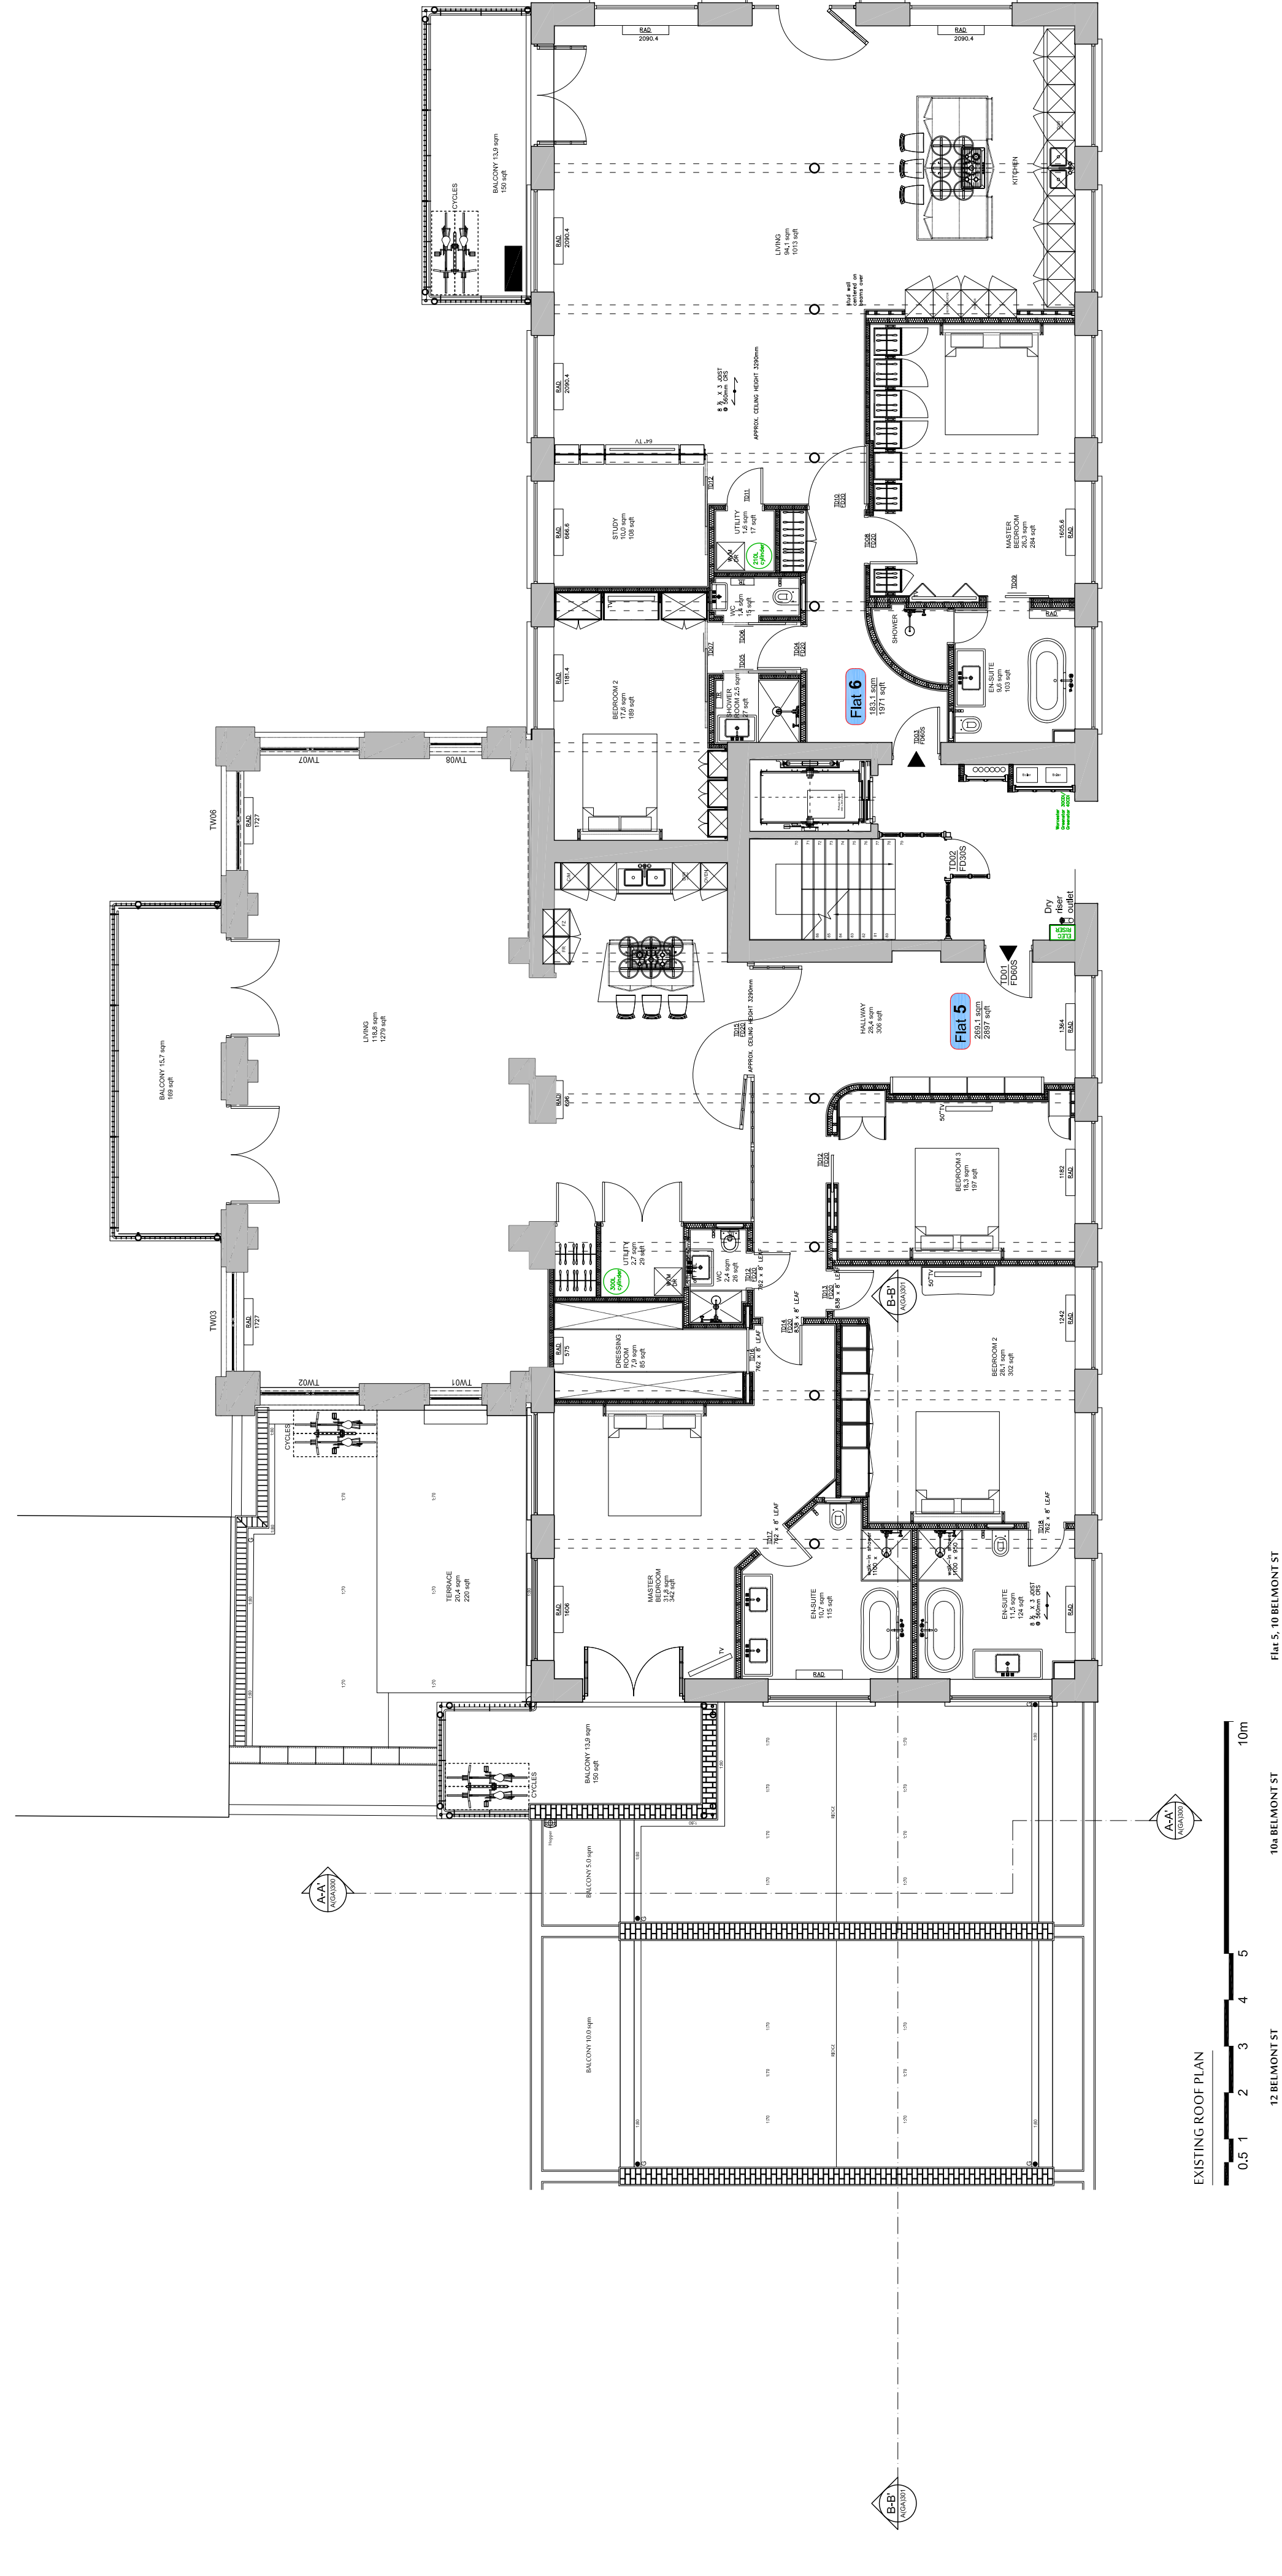

PLANNING APPLICATION

ALL DIMENSIONS TO BE CHECKED ON SITE
WORK TO FINISHED DIMENSIONS ONLY
REFER TO DRAWINGS FOR ALL DETAILS
AT ONCE BEFORE PROCEEDING

Contemporary Design Solutions

46 Great Marlborough Street
London
W1F 7JY
Telephone: 020 7464 6000 Fax: 020 7464 4644

Client
**RISETALL LTD
WARMHAZE LTD**

Project Title
New Roof Terrace and Privacy Screening
Flat 5, 10 Belmont Street, 10a Belmont St, 12 Belmont St
LONDON NW1

Drawing Title
Existing Roof Plan

Scale	1:100@A1:200@A3	Date	March 2021
Drawn	LV	Checked	-
Drawing No.	210310-A(SO)140	Rev.	-